

PERMIT

CITY OF NAPOLEON - BUILDING DEPARTMENT
 255 West Riverview Avenue, Napoleon, Ohio 43545 - 419-592-4010

Permit No. 774-77 Issued 7/8/77
date

Job Location 118 ~~NXXXXX~~ W. Front St.
address

Lot 139 3rd add'n. to Napoleon
sub-district or legal district

Issued By Ronald D. Sonnenberg
building official

Owner Rausch Lumber Co. 592-3866
name tel.

Address 118 W. Front St.

Agent Self
builder-eng.-etc. tel.

Address Same

Description of Use Demolish 2nd story of Building.

Residential _____
no. dwelling units

Commercial XX Industrial _____

New _____ Add'n. _____ Alter _____ Remodel _____

Mixed Occupancy _____

Change of Occupancy _____

Estimated Cost \$ _____

FEE	BASE	PLUS	TOTAL
BUILDING			
ELECTRICAL			
PLUMBING			
MECHANICAL			
<input checked="" type="checkbox"/> DEMOLITION	\$10.00	---	\$10.00
ZONING			
SIGN			
WATER TAP			
SEWER TAP			
TEMP. ELECT.			
ADDITIONAL PLAN REVIEW	Struct. _____ hrs		
	Elect. _____ hrs		
TOTAL FEES.....			\$10.00
LESS MIN. FEES PAID _____ <small>date</small>			-00-
BALANCE DUE.....			\$10.00

ZONING INFORMATION
n/a

district	lot dimensions	area	front yd	side yds	rear yd
max hgt	no pkg spaces	no ldg spaces	max cover	petition or appeal req'd	date appr

WORK INFORMATION:

Size: Length 24' 4" Width 14' ~~Stories~~ 2nd ~~Ground Floor~~ Area 341 sq'

Height 8' Building Volume (for demo. permit) 2,728 cu. ft.

Electrical: n/a brief description

Plumbing: n/a brief description

Mechanical: n/a brief description

Sign: _____ Dimensions _____ Sign Area _____
type

Additional Information: _____

Date 7/13/77 Applicant Signature Sowell Rausch
owner-agent

CITY OF NAPOLEON
ENGINEERING DEPARTMENT
APPLICATION FOR CONSTRUCTION PERMIT
(PLEASE PRINT OR TYPE)

774-77

\$ 10.00

The undersigned hereby makes application for the construction, installation, replacement or alteration as herein specified, agreeing to do all such work in strict accordance with the City of Napoleon's Building Code for 1, 2 and 3 Family Buildings.

Owner's Name RAUSCH LUMBER CO. Address 118 W. FRONT ST.

Builder's Name RAUSCH LBR. CO Address _____ Tel. 592-3866

LOT INFORMATION: (Not required for roofing or siding job.)

Location of Project _____ Lot # _____

Subdivision _____ Lot Area _____ Sq. Ft.

Yard Set Back: Front _____ Rear _____ Left Side _____

Right Side _____ Zoning District _____

BUILDING INFORMATION:

Single _____ Double _____ Multiple _____ New Construction _____

Addition _____ Remodel _____ Attached Garage _____

Detached Garage _____ Accessory Building _____ Replacement _____

Brief Description of Work: PARTIAL REMOVAL OF 2ND STORY OF

EXISTING BLDG. 8' APPROX HEIGHT - 2728 CU. FT APPROX

Size: Length 24'4 Width 14 No. of Stories 1 sub Floor.

Floor Area: 1st Floor _____ Sq. Ft. 2nd Floor 341 Sq. Ft.

3rd Floor _____ Sq. Ft. Basement _____ Sq. Ft.

Unfinished Attic _____ Garage _____

Foundation: Piers _____ Full Basement _____ Part Basement _____

Concrete _____ Thickness _____ Block _____ Size _____

Walls: Frame _____ Block _____ Brick _____ Other _____


Specific Type of Exterior Siding _____

APPLICATION FOR PERMIT SHALL BE ACCOMPANIED BY TWO COMPLETE SETS OF PLANS INCLUDING: ELEVATIONS, FLOOR PLANS, CROSS SECTIONS AND PLOT PLAN. IF ADDITIONS OR REMODELING, SHOW ALL EXISTING STRUCTURES AND THEIR SIZE AND LOCATION. ALL PLANS SHALL BE DRAWN TO 1/4"=1'-0" SCALE. PLOT PLAN DRAWN TO 1/8"=1'-0" SCALE.

ESTIMATED COST OF COMPLETED PROJECT: _____

DATE JULY 8, 1977 APPLICANT'S SIGNATURE Lowell Rausch

OWNER-BUILDER-AGENT

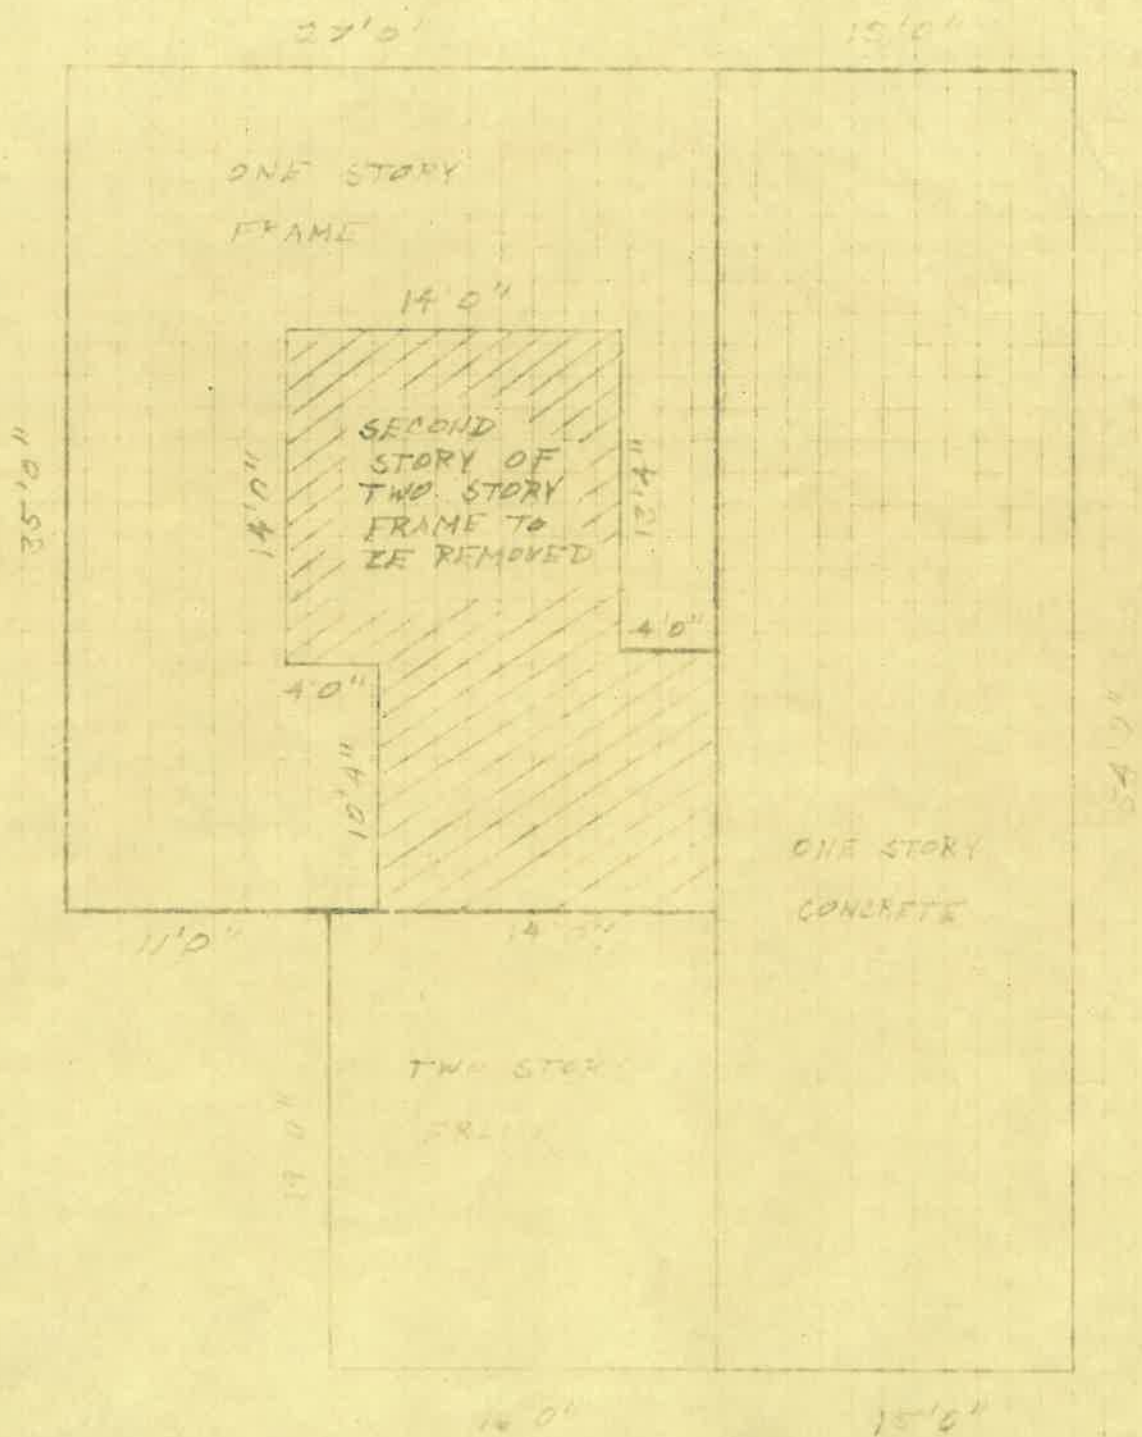

RAISON LUMBER CO.

PG. 1 of 1

RAUSCH LUMBER

118 FRONT STREET WEST

NAPOLEON OHIO 43545

INST P BUEHRER
ROD G BOTTICHER
17 APR 85

