

WATER TAPPING PERMIT

issued by

The Napoleon Water Distribution Department

255 West Riverview Ave. Napoleon, Ohio 43545 Ph. 592-4010

Permit No. W-0359

Issued

Received of

( \$ ) .00

(Charge for tapping permit to supply water service to) Lot No.

Sub Div.

Street No.

Tap Size

Cost \$

.00 Plumber

Date completed

Approved by

*William E. Montague*  
water distribution dept.

finance director

Name *Glen Arbor Apts*

Size of tap *2"*

Date *9-18-98*

Street and No. *Bldg Two*

Old Tap No.

New Tap No. *9848*

Size and Kind of Main

*8" C-900*

Location of Main

*12' West of West pavement edge*

Depth of Main


*6'*

Distance from Hydrant/Valve

*60' South of Hyd 482*

Distance to Curb Stop from Corp.

*4'*

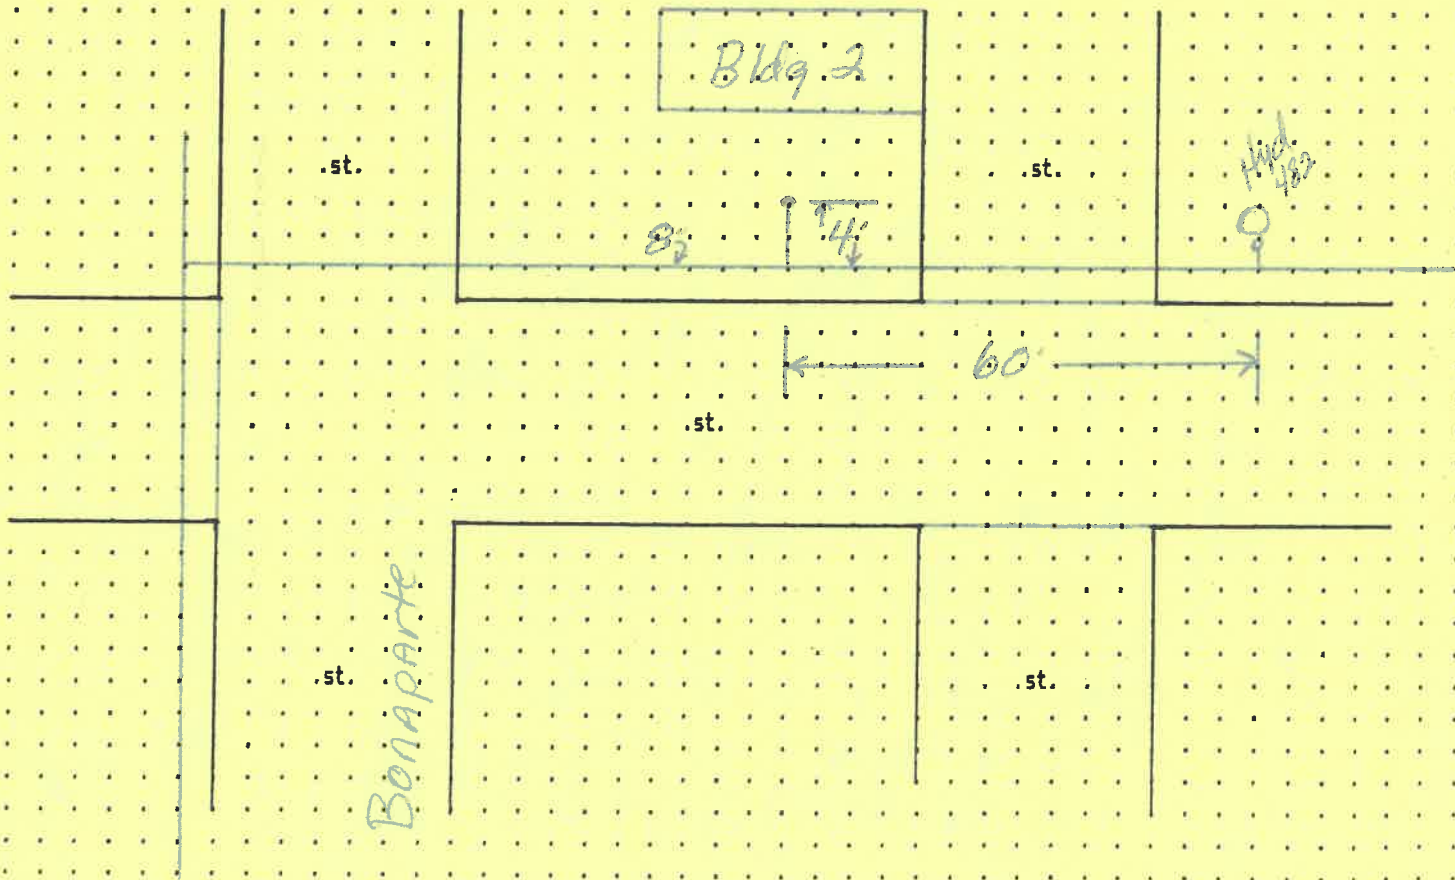

WATER TAPPING PERMIT

issued by

The Napoleon Water Distribution Department  
255 West Riverview Ave. Napoleon, Ohio 43545 Ph. 592-4010

Permit No. W-0358 Issued \_\_\_\_\_ Received of \_\_\_\_\_ (\$ \_\_\_\_\_).00

(Charge for tapping permit to supply water service to) Lot No. \_\_\_\_\_ Sub Div. \_\_\_\_\_

Street No. \_\_\_\_\_ Tap Size \_\_\_\_\_ " Cost \$ \_\_\_\_\_ .00 Plumber \_\_\_\_\_

Date completed \_\_\_\_\_ Approved by William E. Mantigh \_\_\_\_\_

water distribution dept.

finance director

Name Glen Arbor Apts Size of tap 2" Date 9-18-98 Street and No. Bldg One

Old Tap No. — New Tap No. 9847 Size and Kind of Main 8" C-900

Location of Main 12' West of West pavement edge Depth of Main 6'

Distance from Hydrant/Valve 149' South of Hyd #82 Distance to Curb Stop from Corp. 11'

