

CITY OF NAPOLEON WATER TAPPING PERMIT FORM

PERMIT #: 98431

ISSUED: 12-14-98

JOB LOCATION: 2449 GLEN ARBORS DR

SUBDIVISION NAME: Building # 3 LOT #: \_\_\_\_\_

OWNER: \_\_\_\_\_

ADDRESS: \_\_\_\_\_

CONTRACTOR: \_\_\_\_\_ PHONE: \_\_\_\_\_

TAP SIZE: 1" \_\_\_\_\_ 1.5" \_\_\_\_\_ 2" X OTHER \_\_\_\_\_

AMOUNT PAID: \_\_\_\_\_ YOKE SIZE: \_\_\_\_\_


PLUMBING CONTRACTOR: \_\_\_\_\_ PH: \_\_\_\_\_

DATE OF TAP: 11-1-98 OLD TAP #: \_\_\_\_\_ NEW TAP #: 9872

SIZE AND KIND OF MAIN: 8" C-900

LOCATION OF MAIN: 15' West of West Pavement DEPTH OF MAIN: 5'

DIST FROM HYDRANT ~~TO~~ 54' N of Hyd 482 DIST TO CURB STOP FROM CORP: 10'

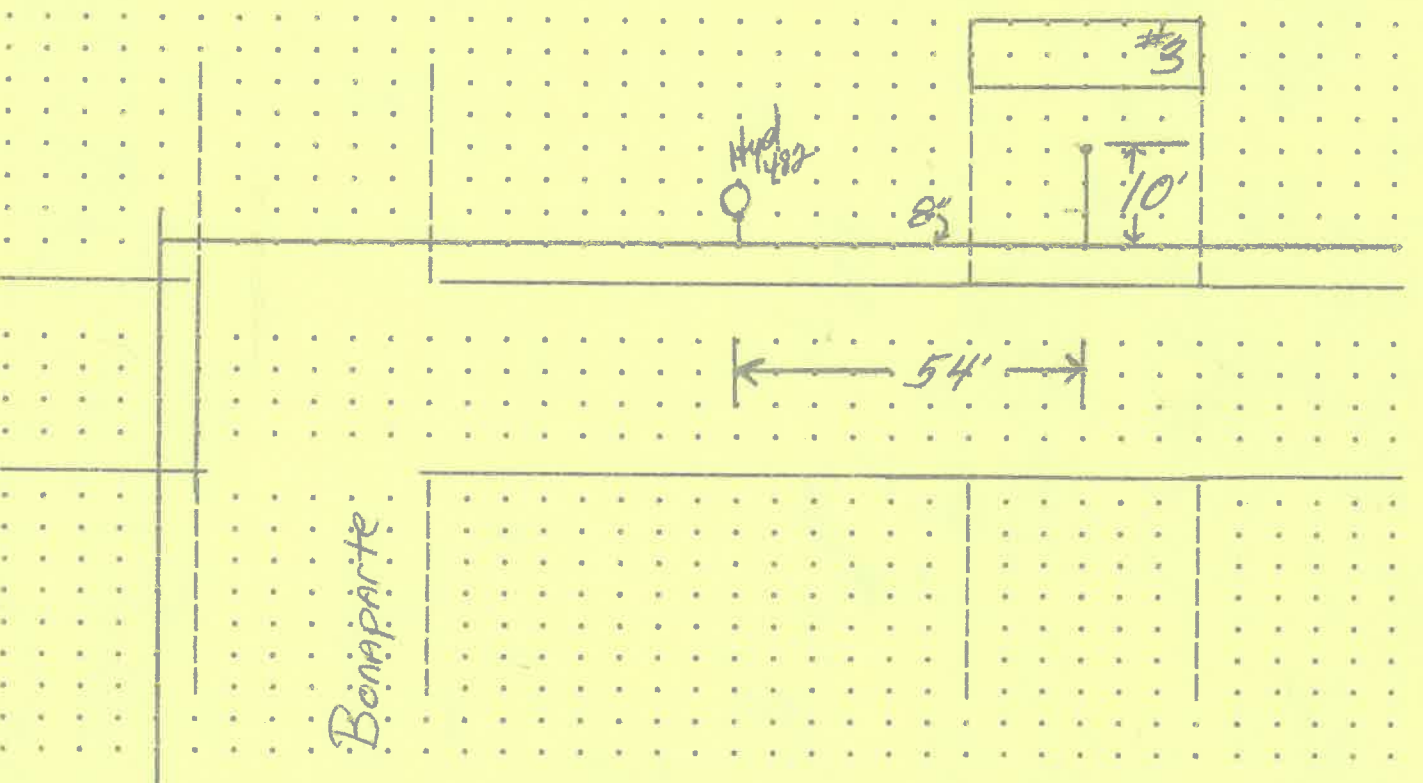

DATE APPROVED: Dec 21, 1998 BY: Jeffrey E. Montez