

CITY OF NAPOLEON WATER TAPPING PERMIT FORM

PERMIT #: 98432

ISSUED: 12-14-98

JOB LOCATION: 2473 GLEN ARBORS DR

SUBDIVISION NAME: Building # 4 LOT #: _____

OWNER: _____

ADDRESS: _____

CONTRACTOR: _____ PHONE: _____

TAP SIZE: 1" _____ 1.5" _____ 2" X OTHER _____

AMOUNT PAID: _____ YOKE SIZE: _____


PLUMBING CONTRACTOR: _____ PH: _____

DATE OF TAP: 11-1-98 OLD TAP #: — NEW TAP #: 9873

SIZE AND KIND OF MAIN: 8" C-900

LOCATION OF MAIN: 15' West of West Pavement DEPTH OF MAIN: 5'

DIST FROM HYDRANT ~~VALE~~: 130' N of Hyd 482 DIST TO CURB STOP FROM CORP: 10'

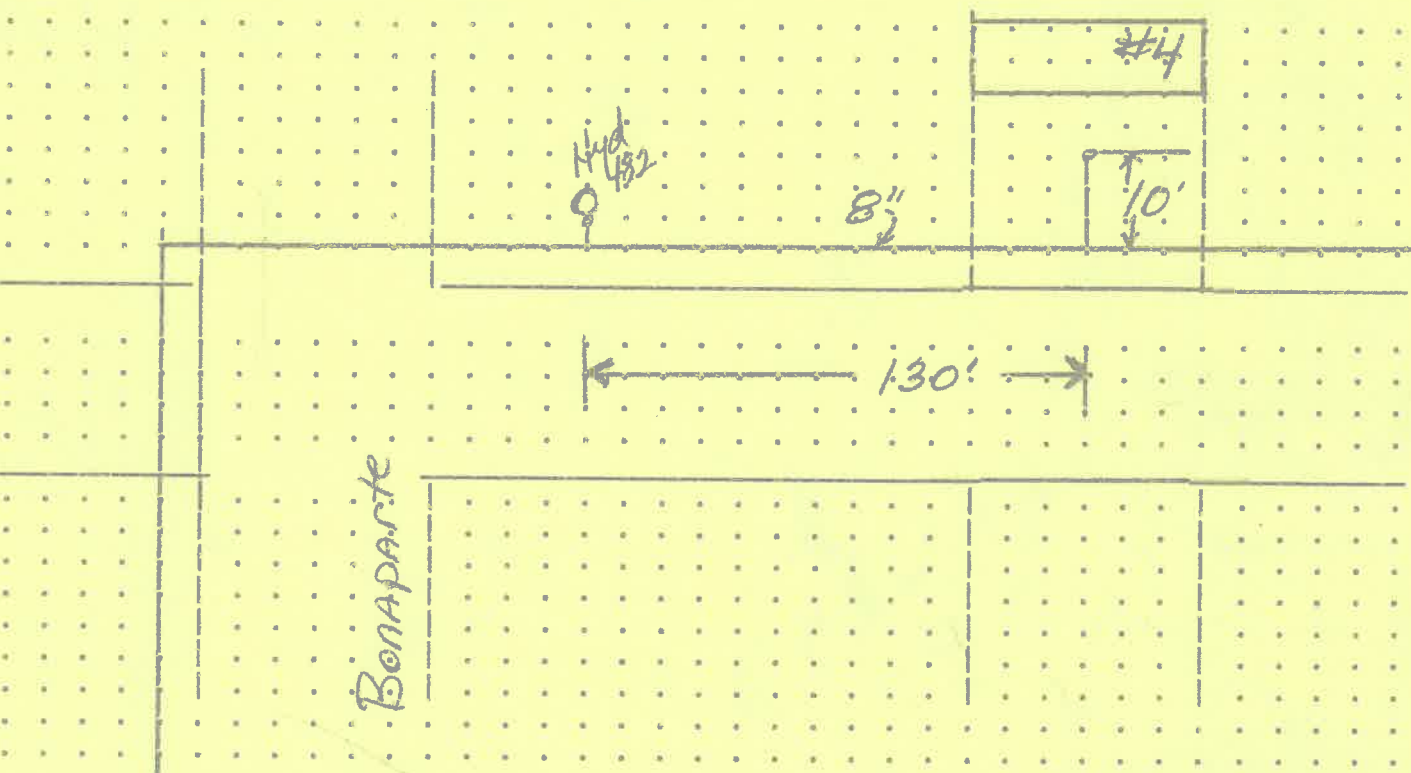

DATE APPROVED: Dec 21, 1998 BY: Jeffrey P. Montague