

CITY OF NAPOLEON WATER TAPPING PERMIT FORM

PERMIT #: 98433

ISSUED: 12-14-98

JOB LOCATION: 2501 GLEN ARBORS DR

SUBDIVISION NAME: Building # 5 LOT #: _____

OWNER: _____

ADDRESS: _____

CONTRACTOR: _____ PHONE: _____

TAP SIZE: 1" _____ 1.5" _____ 2" 2" OTHER _____

AMOUNT PAID: _____ YOKE SIZE: _____


PLUMBING CONTRACTOR: _____ PH: _____

DATE OF TAP: 11-1-98 OLD TAP #: _____ NEW TAP #: 9874

SIZE AND KIND OF MAIN: 8" C-900

LOCATION OF MAIN: 10' West of West pavement edge DEPTH OF MAIN: 5'

DIST FROM HYDRANT \ ~~VALVE~~: 45' of Hyd 483 DIST TO CURB STOP FROM CORP: 71'

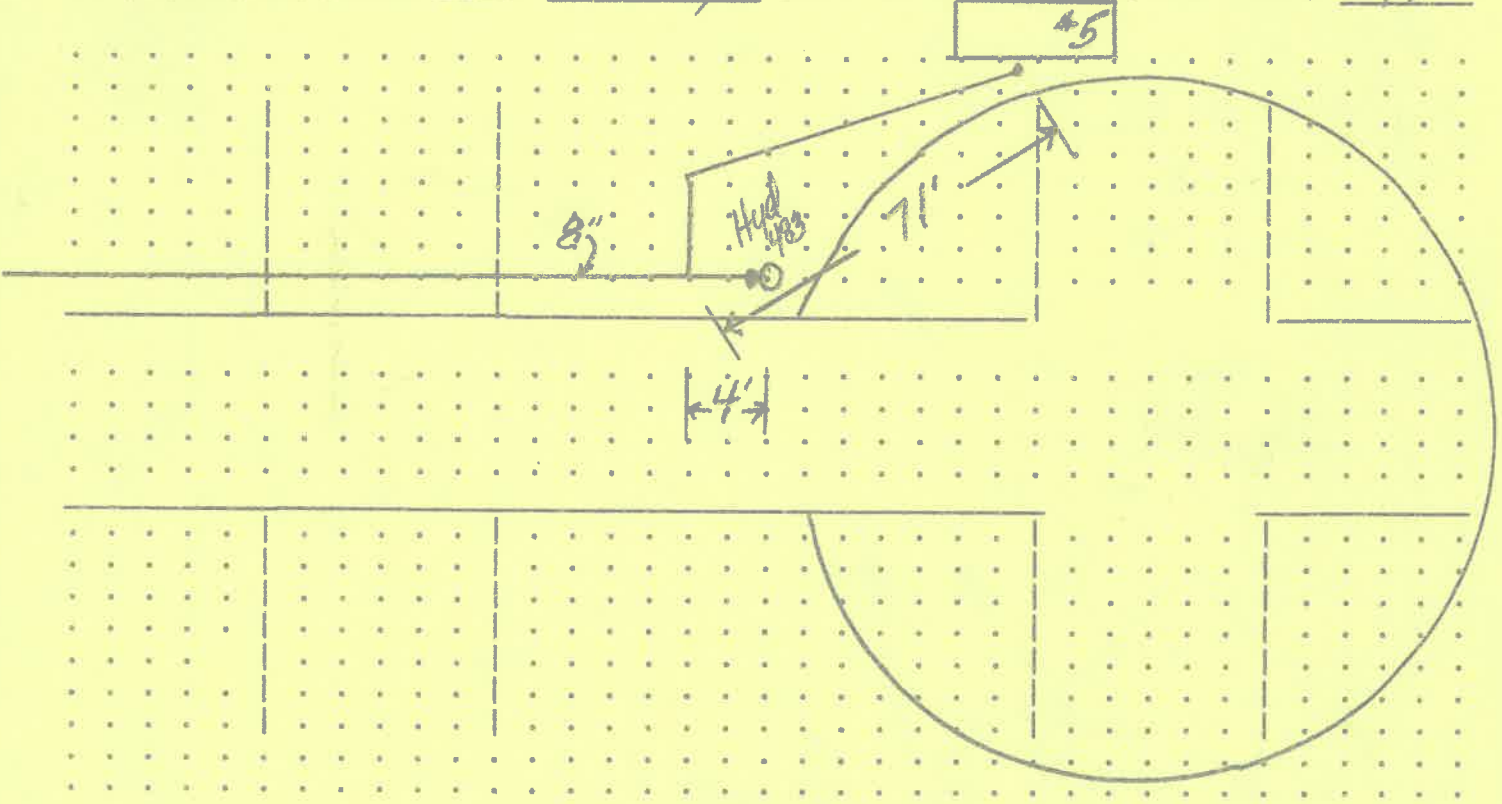

DATE APPROVED: Dec 21, 1998 BY: Jeffrey C. Mantugh