

CITY OF NAPOLEON WATER TAPPING PERMIT FORM

PERMIT #: 98434

ISSUED: 12-14-98

JOB LOCATION: 2524 GLEN ARBORS DR

SUBDIVISION NAME: Building # 6 LOT #: _____

OWNER:

ADDRESS:

CONTRACTOR: PHONE:

TAP SIZE: 1" _____ 1.5" _____ 2" X OTHER _____

AMOUNT PAID: _____ YOKE SIZE: _____


PLUMBING CONTRACTOR: _____ PH: _____

DATE OF TAP: 11-1-98 OLD TAP #: _____ NEW TAP #: 9875

SIZE AND KIND OF MAIN: 8" C-900

LOCATION OF MAIN: 10' West of West pavement edge DEPTH OF MAIN: 5'

DIST FROM HYDRANT ~~VALVE~~: 5' S of Hyd 483 DIST TO CURB STOP FROM CORP: 173'

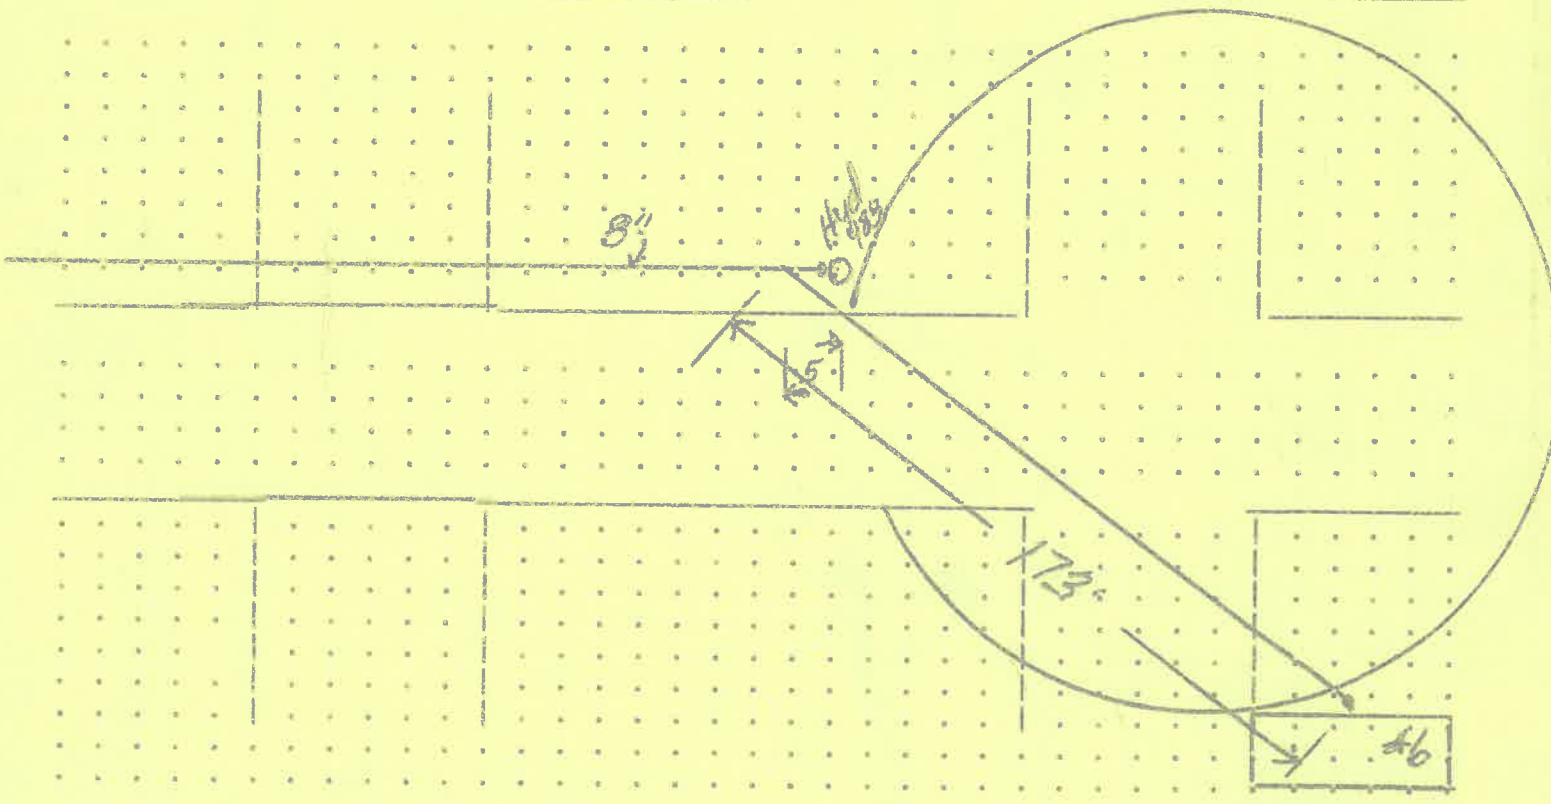

DATE APPROVED: Dec 21, 1998 BY: Jeffrey E. M... ..