

**CITY OF NAPOLEON
BUILDING CONSTRUCTION PERMIT
(1, 2 or 3 Family Dwelling)**

Owner Name Robert Beck

Address R.R. #3 Napoleon, Ohio

Builder Name Robert Beck

Address Same Tel. 592-0137

Lot Information:

Street No. 140 Glenbrook Court

Lot #22 Subdivision Harmony Acres

Lot Dimensions 85'x140' Lot Area 11,900 Sq. Ft.

Yard Set Back: Front Dist. "A" Rear Min. 15'

Each Side 5' Total Side Min. 17'

Zoning "A" Intended use of Building: New single family dwelling

Building Information:

Single Double Multiple New Construction Addition Remodel

Size: Length 64' Width 34' No. of Stories 1

Floor Area: 1st Floor 1433 sq.ft. 2nd Floor 3rd Floor Basement

Unfinished Attic Garage 499 sq.ft.

Foundation: Piers (3) Full Basement Part Basement Crawl Space

Concrete footers Block walls 8" & 12"

Walls: Frame Block Brick veneer Other

Electrical: Wiring New 200 Amp Electric Heating Electrical Appliances (8)

Plumbing: Fixtures or Traps (8) Warm Air Heating Hot Water Heating

Additional Information: This permit requires compliance with the attached addendum marked Exhibit "B" and made a part here-of.

Date 5-11-76 Applicant Signature Diels Construction Co. Inc.

5/11/76 SUB-SOIL DRAIN TILE INSTALLED AROUND BLDG. BUT NOT TIED INTO STORM YET F.W.P.
 8/17/76 FINAL ELECTRICAL TESTED AND APPROVED BY HOWES WITH ITEMS TO BE CORRECTED ATTACHED
 7/30/76 FINAL PLUMBING TESTED AND APPROVED BY PLUM

Inspection Record:

Work Started 5-10-76 F.W.P. Foundations Plumbing, Heating

Set Back, Side Lines OK. 5/10/76 Plumbing (Rough In) TESTED AND APPROVED BY PLUM 6/14/76 And Air Conditioning

Excavation 5/10/76 F.W.P. Erecting Frame Roof

Footing POURED 5/10/76 CK'D BY F.W.P. Electrical Work ROUGH-IN AND SERVICE APPROVED BY HOWES 6/5/76

Comments: 7/30/76 CONTRACTOR (RON MEYERS) INFORMS ME SUB-SOIL TILE

TIED INTO STORM LINE @ REAR OF LOT. BACKWATER VALVE INSTALLED, BACKFILLED PRIOR TO INSPECTION. F.W.P.

Certificate of Occupancy Issued ON 8/10/76 NO. 071 BY Thomas W. Brennan

Permit No.	<u>507-76</u>		
Issued	<u>May 3, 1976</u>		
By	<u>Thomas W. Brennan</u>		
	Building Inspector		
Valuation	<u>\$34,400.00</u>		
	Fees	Base	Plus
	Total		
Construction	<u>\$61.50</u>	<u>---</u>	<u>\$61.50</u>
Plumbing	<u>\$3.00</u>	<u>\$8.00</u>	<u>\$11.00</u>
Electrical	<u>\$3.00</u>	<u>\$27.15</u>	<u>\$30.15</u>
Heating	<u>\$10.00</u>	<u>---</u>	<u>\$10.00</u>
Water Tap	<u>\$225.00</u>	<u>---</u>	<u>\$225.00</u>
Sewer Tap	<u>\$60.00</u>	<u>---</u>	<u>\$60.00</u>
Temporary Elec.	<u>\$10.00</u>	<u>---</u>	<u>\$10.00</u>
	<u>G.P.I. Required</u>		
TOTAL	<u>\$372.50</u>	<u>\$35.15</u>	<u>\$407.65</u>

CITY OF NAPOLEON

Engineering Department

ELECTRICAL INSPECTION FIELD REPORT

255 Riverview Avenue Napoleon, Ohio 43545
(Please Print or Type)

Date August 7, 1976

Permit No. 507-76

Type of Inspection Final Electric

Type of Occupancy Single Family Dwelling

Project Name Beck Const.

Address 140 Glenbrook Court

City Napoleon State Ohio

Approved

Violation X

Electrical Contractor Beck Const.

Remarks:

Code Reference

1) Check electrical fan in bathroom, not working.

2) Finish hook-up of dishwasher.

Contact Building Dept. for re-inspection.

Compliance Time Prior to occupancy

Inspectors Signature *Thomas Howes*

Copies To:

White - Applicant Yellow - Engineering Pink - Electrical Inspector

CITY OF NAPOLEON
 Engineering Department
 256 Riverview Avenue
 NAPOLEON, OHIO 43545

DATE 5-3-76	JOB NO. 507-76
PROJECT NEW SINGLE FAMILY DWELLING	
LOCATION 140 GLENBROOK COURT	
CONTRACTOR BECK CONST.	OWNER R. BECK
WEATHER	TEMP. ° at AM ° at PM
PRESENT AT SITE	
ADDENDUM "B" TO PLAN APPROVAL	

TO
 ROBERT BECK
 R.R. #3
 NAPOLEON, OHIO


THE FOLLOWING WAS NOTED:

- 1) PRIOR TO INSTALLATION SUBMIT 2 COPIES OF EITHER TRUSS ^{RECEIVED 4/16/76} DATA (SEALED) OR CROSS-SECTION OF CONVENTIONAL FRAMING.
- 2) PRIOR TO INSTALLATION ^{RECEIVED 4/15/76} SUBMIT 2 COPIES OF PLUMBING DRAINAGE ^{RECEIVED 4/15/76} SPECIFIC.
- 3) PROVIDE NOT LESS THAN 100 SQ. IN. NET FREE AREA VENTILATION IN ATTIC AREA.
- 4) PROVIDE NOT LESS THAN 692 SQ. IN. NET FREE AREA VENTILATION IN CRAWL SPACE AREA.

NOTE: IN THE FUTURE PLEASE SUBMIT ALL REQUIRED DRAWINGS AND SPECS SO MENTIONED ON APPLICATIONS.
 THANK YOU.

COPIES TO _____

SIGNED _____

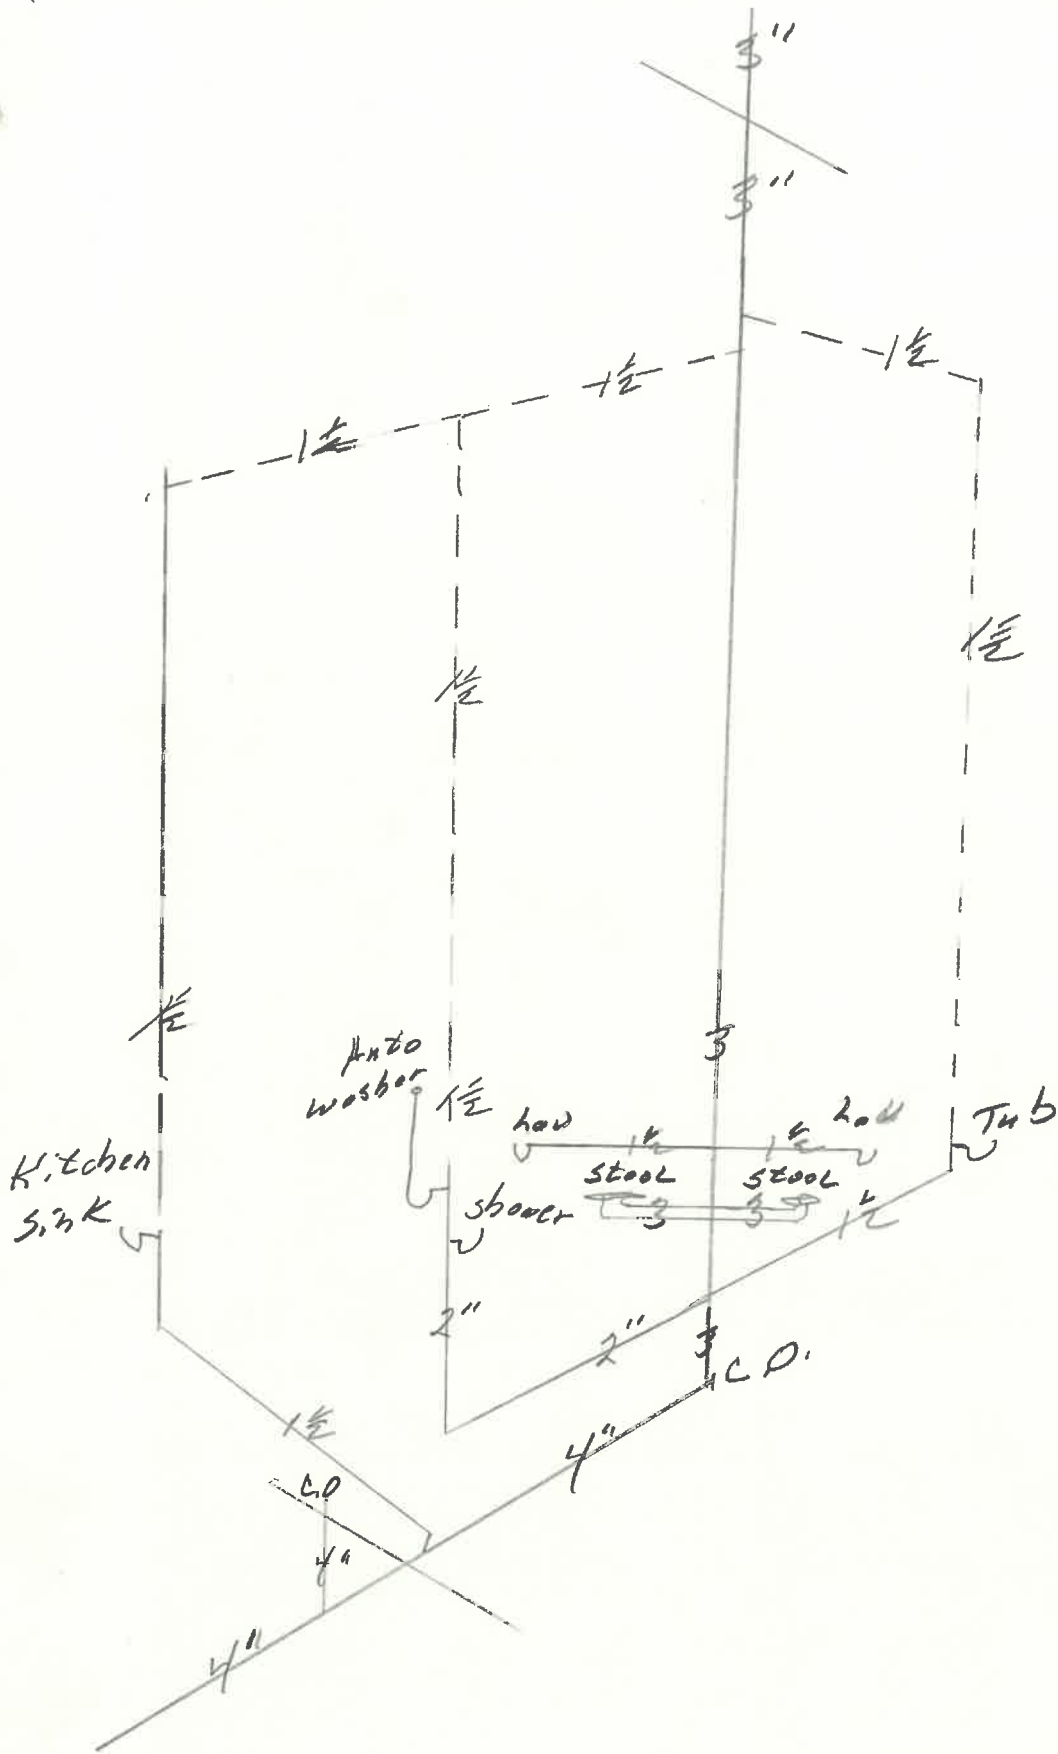

DESIGNED IN ACCORDANCE WITH TPI-74 AND 1975 NDS

TYPE = 700
SPAN = 26 FT. - 0 IN.
ACING = 2 FT. - 0 IN. ON CENTER
JOINT TERM LOADING INCREASES
LUMBER STRESSES INCREASED = 1.15
PLATE RATING INCREASED = 1.15
TOP CHORD SLOPE = 6.000/12.
BUTT CUT = 0.25 INCHES

UNIFORM LOADING
TOP CHORD LL = 25.0 PSF
DL = 10.0 PSF
BOT CHORD LL = 0.0 PSF
DL = 10.0 PSF
TOTAL LOAD = 45.0 PSF

JOINT	PLATE SIZE			
J 1	3 1/8 X 6	D		
J 2	1 X 4	D		
J 3*	3 1/8 X 4	D	4 IN	1 1/2 IN
J 7	3 1/8 X 4	D	4 IN	

Camber 3/16" @ 4'

*** TRUSS IS SYMMETRICAL ABOUT THE CENTERLINE ***

PANEL	LENGTH	CHORD	FORCE	WEB	FORCE	JOINT	LOAD	REACT
P 1 =	5 FT 10-14/16 IN	C 1 =	-2652	W 1 =	-468	J 1 =	331	-1169
P 2 =	6 FT 1- 2/16 IN	C 2 =	-2325	W 2 =	715	J 2 =	455	
P 6 =	8 FT 1- 8/16 IN	C 5 =	1716			J 3 =	426	
P 7 =	8 FT 11- 4/16 IN	C 7 =	2516			J 7 =	170	

JOINTS MARKED "*" HAVE NO SYMMETRICAL MATCH

** SPLICES BASED ON 16 FOOT MAXIMUM LENGTH LUMBER **
C 6 IS 3 1/8 X 6 D

D = 20 GA. (205 PSI USING NET PLATE CONTACT AREA)

WEBS ARE TO BE 2X 4 NO 2 S DRY HEM-FIR

***** REPEITIVE STRESS VALUES HAVE BEEN APPLIED TO THIS DESIGN *****

TOP CHORD IS 2X4 NO 1 S DRY HEM-FIR

F=1400 F= 225 C=1000

STRESS FACTOR= 1.162

BOT CHORD IS 2X4 NO 1 S DRY HEM-FIR



F=1400 F= 225 C=1000

STRESS FACTOR= 1.012

This is to certify that the undersigned has examined the information herein and it conforms to the design criteria and loading shown.

2x 4 MINIMUM BEARING REQUIRED AT J 1 AND J 5

SEE SHEET 2 OF 2 FOR STRESS AND FORCE DIAGRAMS

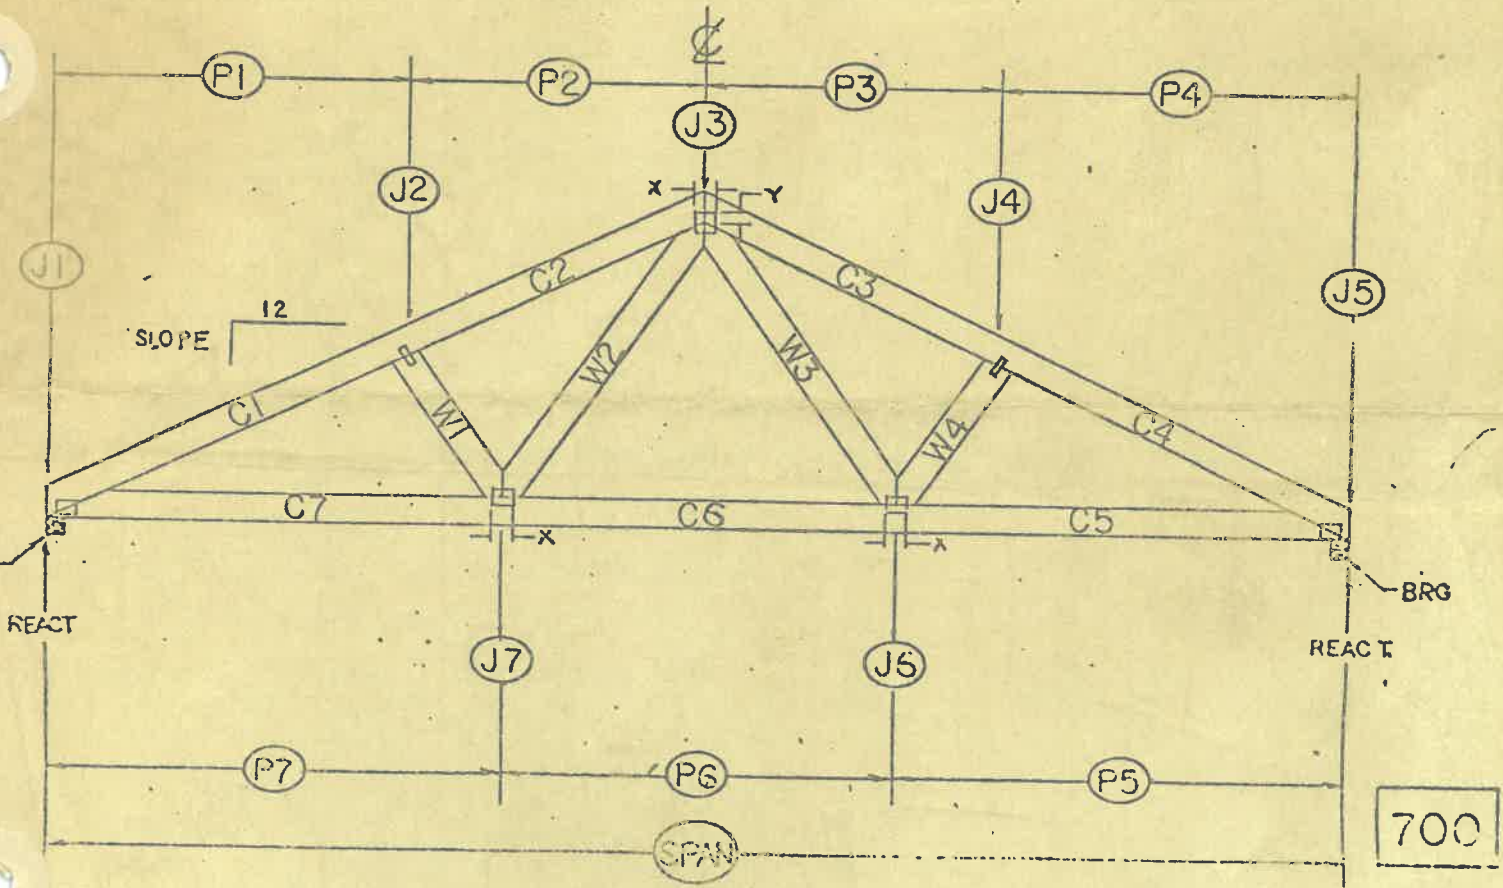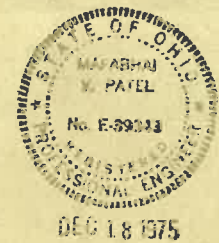

PLEASE READ REVERSE SIDE FOR ADDITIONAL INFORMATION, FABRICATION INSTRUCTIONS, AND NOTES.



HYDRO-AIR CLAIMS PROPRIETARY RIGHTS TO THE MATERIAL DISCLOSED HEREON. THIS DRAWING AND OR TECHNICAL INFORMATION IS ISSUED IN CONFIDENCE FOR ENGINEERING INFORMATION ONLY AND MAY NOT BE REPRODUCED WITHOUT EXPRESS PERMISSION OF HYDRO-AIR ENGINEERING INC.

- NOTES:
- CUT ALL MEMBERS TO BEAR.
 - CENTER ALL PLATES ON JOINTS UNLESS OTHERWISE NOTED.
 - INDICATED CHORD SPLICES SHALL BE LOCATED 1/4 OF THE PANEL LENGTH FROM A JOINT.

CITY OF NAPOLEON
ENGINEERING DEPARTMENT
APPLICATION FOR CONSTRUCTION PERMIT
(PLEASE PRINT OR TYPE)

The undersigned hereby makes application for the construction, installation, replacement or alteration as herein specified, agreeing to do all such work in strict accordance with the City of Napoleon's Building Code for 1, 2 and 3 Family Buildings.

Owner's Name Robert T Beck Address RR 3

Builder's Name Beck's Const Address RR 3 Tel. 592-0137

LOT INFORMATION: (Not required for roofing or siding job.)

Location of Project Green brook Ct. Lot # 22

Subdivision Harmony Acres Lot Area _____ Sq. Ft.

Yard Set Back: Front _____ Rear send Left Side _____
Right Side _____ will Zoning District _____

BUILDING INFORMATION:

Single Double _____ Multiple _____ New Construction

Addition _____ Remodel _____ Attached Garage _____

Detached Garage _____ Accessory Building _____ Replacement _____

Brief Description of Work: New house

Size: Length 64 Width 34 No. of Stories 1

Floor Area: 1st Floor 1433 Sq. Ft. 2nd Floor _____ Sq. Ft.

3rd Floor _____ Sq. Ft. Basement _____ Sq. Ft.

Unfinished Attic Garage 500

Foundation: Piers _____ Full Basement _____ Part Basement _____

Concrete 8 Thickness Block 16 Size


Walls: Frame Block _____ Brick _____ Other _____

Specific Type of Exterior Siding Brick + Flu.

APPLICATION FOR PERMIT SHALL BE ACCOMPANIED BY TWO COMPLETE SETS OF PLANS INCLUDING: ELEVATIONS, FLOOR PLANS, CROSS SECTIONS AND PLOT PLAN. IF ADDITIONS OR REMODELING, SHOW ALL EXISTING STRUCTURES AND THEIR SIZE AND LOCATION. ALL PLANS SHALL BE DRAWN TO 1/4"=1'-0" SCALE. PLOT PLAN DRAWN TO _____ SCALE.

ESTIMATED COST OF COMPLETED PROJECT: _____

DATE May 3, 76 APPLICANT'S SIGNATURE Robert T Beck
OWNER-BUILDER-AGENT

 

CITY OF NAPOLEON
ENGINEERING DEPARTMENT
APPLICATION FOR ELECTRICAL PERMIT
(PLEASE PRINT OR TYPE)

The undersigned hereby makes application for the installation, replacement or alteration of electrical equipment as herein specified, agreeing to do all such work in strict accordance with the City of Napoleon's adopted Electrical Code for 1, 2 and 3 Family Buildings.

Owner's Name _____ Address _____

Contractor's Name _____ Address _____ Tel. _____

LOT INFORMATION:

Location of Project _____ Lot # _____

Subdivision _____ Zoning District _____

BUILDING INFORMATION:

Single Family _____ Double Family _____ Multiple Family _____

New Construction _____ Existing _____ Addition _____

Replacement _____ Remodel _____ Service Change _____

Size: Total Square Foot Per Floor _____ No. of Stories _____

DESCRIPTION OF WORK

Size of Service 200 AMP. Service Change Only No (Yes or No)

Total Number of New Circuits 20 Total Number of New Circuits Including Appliance Circuits

APPLIANCE CIRCUITS: (indicate quantity)

Electric Range 1 Range Hood 1 Clothes Dryer 1 Dishwasher 1

Air Conditioner 0 Attic Fan Blower 0 Room Exhaust Fan 2

Disposal 1 Hot Water Heater 1 Electric Oven 1

Require Temporary Electric yes (Yes or No)

Note: G.F.I.C. required for all temporary electric with approved ground rod at service.

APPLICATION FOR PERMIT SHALL BE ACCOMPANIED BY TWO COMPLETE SETS OF PLANS INCLUDING: ELECTRICAL LAY-OUT AND RISER DIAGRAM.

ESTIMATED COST OF COMPLETED PROJECT: _____

DATE May 3 76 APPLICANT'S SIGNATURE

Robert L. Beck
OWNER-CONTRACTOR-AGENT

CITY OF NAPOLEON
ENGINEERING DEPARTMENT
APPLICATION FOR PLUMBING PERMIT
(PLEASE PRINT OR TYPE)

The undersigned hereby makes application for the installation, replacement or alteration of plumbing system or device as herein specified, agreeing to do all such work in strict accordance with the City of Napoleon's adopted Plumbing Code for 1, 2 and 3 Family Building.

Owner's Name _____ Address _____

Contractor's Name _____ Address _____ Tel. _____

LOT INFORMATION:

Location of Project _____ Lot # _____

Subdivision _____ Zoning District _____

BUILDING INFORMATION:

Single Family _____ Double Family _____ Multiple Family _____ New Construction _____

Addition _____ Remodel _____ Replacement _____ No. of Stories _____

DESCRIPTION OF WORK

Drainage Pipe of: Cast Iron _____ Copper _____ Other Plastic

Size of Main Building Drain: 4" Other _____

Size of Main Vent Stack: 3" 4" _____ Other _____

Require Water Tap: yes (Yes or No) Require Sewer Tap: yes (Yes or No)

Size and Type of Water Tap 3/4 Plastic

Size and Type of Sewer Tap 4 Type of Joints Seg 1

No. of Water Closets----- 2 No. of Sump Pumps----- 0

No. of Bathtubs----- 2 No. of Lavatories----- 2

No. of Kitchen Sinks----- 1 No. of Automatic Washers----- 1

No. of Disposals----- 1 No. of Hot Water Heaters----- 1

No. of Dishwashers----- 1 No. of Shower Receptors----- _____

No. of Floor Drains----- 0 Other (specify) _____

Storm Drainage Outlet to: Storm Sewer Other _____

APPLICATION FOR PERMIT SHALL BE ACCOMPANIED BY TWO COMPLETE SETS OF A DRAINAGE ISOMETRIC, WITH ALL PIPES AND TRAPS PROPERLY SIZED. MUST INDICATE TOTAL DRAINAGE FIXTURE UNIT VALUE (dfu).

ESTIMATED COST OF COMPLETED PROJECT: _____

DATE May 3, 76 APPLICANT'S SIGNATURE Robert L. Beck
OWNER-CONTRACTOR-AGENT

CITY OF NAPOLEON
ENGINEERING DEPARTMENT
APPLICATION FOR HEATING PERMIT
(PLEASE PRINT OR TYPE)

The undersigned hereby makes application for the installation, replacement or alteration of a heating system or device as herein specified, agreeing to do all such work in strict accordance with the City of Napoleon's adopted Mechanical Code for 1, 2 and 3 Family Buildings.

Owner's Name _____ Address _____

Contractor's Name _____ Address _____ Tel. _____

LOT INFORMATION:

Location of Project _____ Lot # _____

Subdivision _____ Zoning District _____

BUILDING INFORMATION:

Single Family _____ Double Family _____ Multiple _____ New Construction _____

Addition _____ Remodel _____ Replacement _____ No. of Stories _____

DESCRIPTION OF WORK

Heating System - Warm Air _____ Hot Water _____ Steam _____ Electric

Unit Heaters yes Unit Gas Heaters _____ Other _____

Type - Gravity _____ Forced _____ Radiant

No. of Thermostatical Heating Zone 10

Hot Water - One Pipe _____ Two Pipe _____ Series Loop _____

Electric Heat - No. of Circuits 10 Other _____

Total Heat Loss of Area to be Heated 14,320 Btu.

Rated Capacity of Furnace/Boiler _____ Btu.

No. of Furnances _____ No. of Hot Air Runs _____

No. of Hot Water Radiators _____ Type of Fuel _____

Heating Units Located: Crawl Space _____ Floor Level _____ Suspended _____

Roof or Exposed to Outside Air _____ Attic _____ Other _____

APPLICATION FOR PERMIT SHALL BE ACCOMPANIED BY TWO COMPLETE SETS OF PLANS INCLUDING: LOCATION OF FURNACE OR UNIT HEATERS AND SIZE AND LOCATION OF FEEDER DUCTS AND RETURN AIR DUCTS. ALL PLANS SHALL BE DRAWN TO SCALE.

ESTIMATED COST OF COMPLETED PROJECT: _____

DATE May 3 76 APPLICANT'S SIGNATURE Robert S. Bell

OWNER-CONTRACTOR-AGENT

ROBERT BECK


LOT 22

HARMONY ACRES SUBDIVISION



SCALE 1"=30'

Ⓢ GLENBROOK CT. 60' R/W

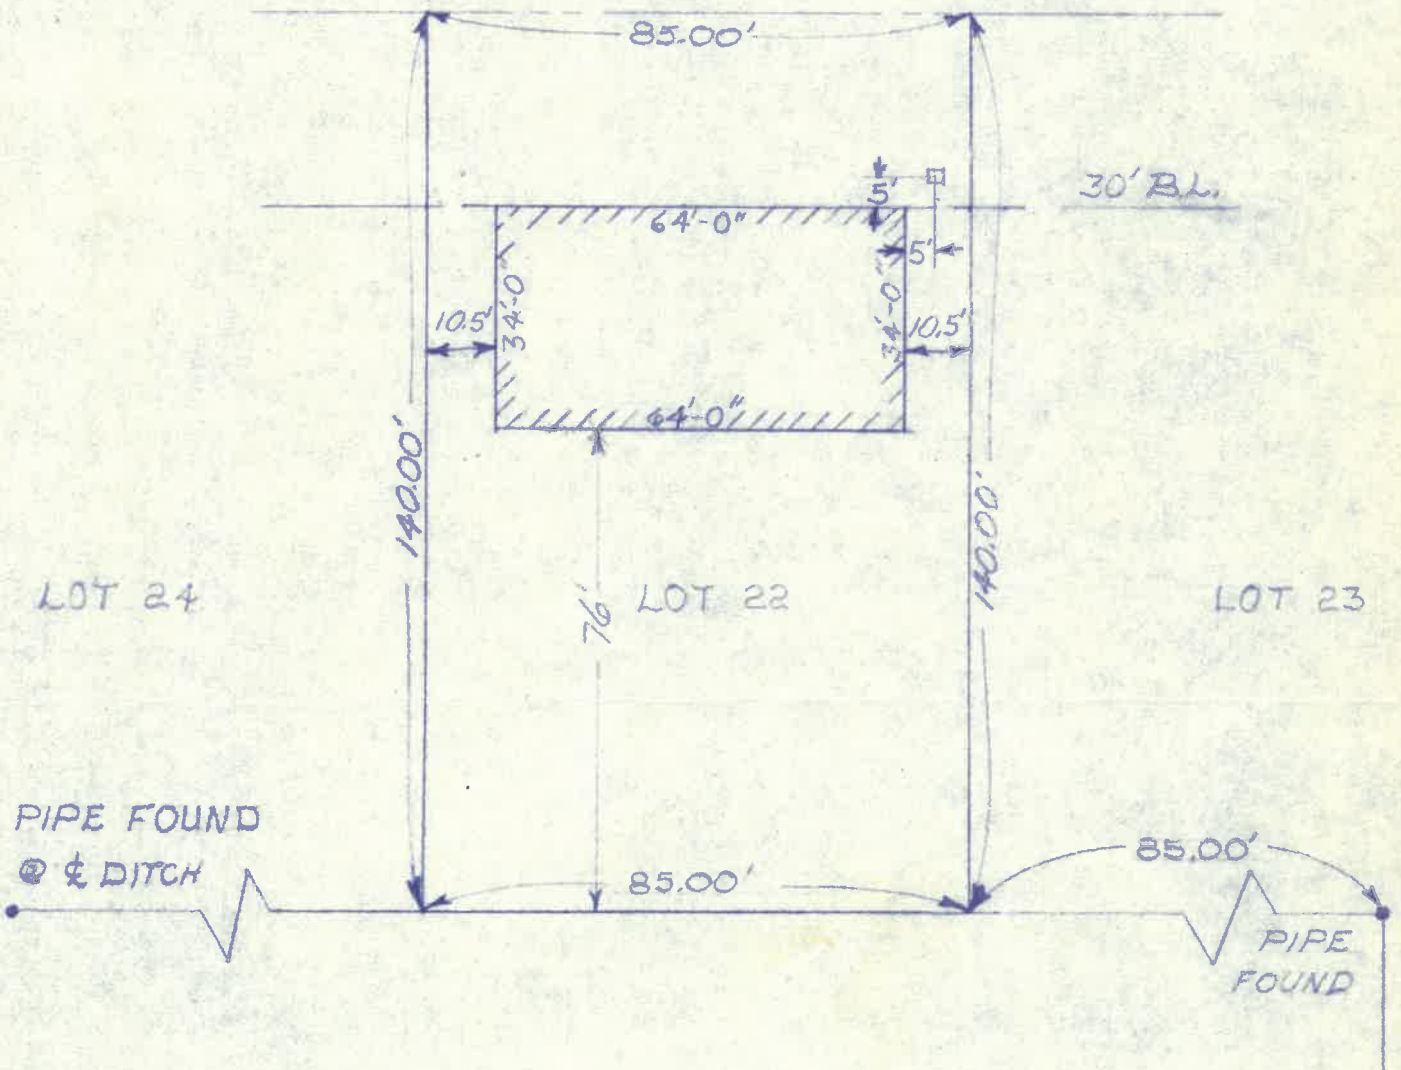

FLOYD G. BROWNE AND ASSOCIATES, LIMITED
CONSULTING ENGINEERS-PLANNERS



9015-MI-N-16
Property Surveys - House Stakings

MARION OFFICE
181 South Main Street
P.O. Box 587
Marion, Ohio 43302
614-383-2187

May 5, 1976

* NORTHWESTERN OFFICE
703 North Perry Street
P.O. Box 27
Napoleon, Ohio 43545
419-592-5771

Mr. Thomas W. Terranova
Building and Zoning Inspector
P.O. Box 151
255 Riverview
Napoleon, Ohio 43545

EASTERN OFFICE
5276 Fulton Drive
Canton, Ohio 44718
216-494-3324

Dear Mr. Terranova:

MEMBERS

E. B. Butler, P.E.
T. J. Dunn, Sr. P.E.
R. C. Jones, P.E.
M. L. Koehler, P.E.
S. W. Kuhner, P.E.
H. R. Lloyd, P.E.
C. R. Martin, P.E.
L. E. Rigby, P.E.
D. L. Tesmer, P.E.
C. W. Wright, P.E.

Enclosed please find a Plot Plan showing the staking information for a proposed house to be constructed by Beck Construction.

The house will be situated on Lot No.22 of Harmony Acres Addition in the City of Napoleon, Ohio.

ASSOCIATES

R. M. Blank, P.E.
G. G. Geis, A.I.P.
R. L. Haas, C.E.T.
W. R. Hill, C.E.T.
J. M. Keevil, P.E.
T. Kraschinsky, Jr., P.E.
R. C. Lewis
D. E. Mackling, P.E.
A. P. Mahatekar, P.E.
J. E. Miller, P.E.
H. L. Mumaw, P.E.
F. X. Waldo, P.E.

Very truly yours,

FLOYD G. BROWNE AND ASSOCIATES, LIMITED

A handwritten signature in cursive script, appearing to read 'Ronald W. Wentling'.

Ronald W. Wentling
Designer

RWW/fbh

enclosure - plot plan

cc: Beck Construction.

Floyd G. Browne and
Associates, Limited is
an equal opportunity
employer

*ADDRESS REPLY TO NORTHWESTERN OFFICE

CITY OF NAPOLEON
BUILDING INSPECTION DEPARTMENT
APPLICATION FOR CONSTRUCTION PERMIT
(PLEASE PRINT OR TYPE)

The undersigned hereby makes application for the construction, installation, replacement or alteration as herein specified, agreeing to do all such work in strict accordance with the City of Napoleon's Building Code for 1, 2 and 3 Family Buildings.

Owner's Name _____ Address _____

Builder's Name Beck's Const. Address RR 3 Nap Tel. 592-0137

LOT INFORMATION: (Not required for roofing or siding job.)

Location of Project Harmony Acres Lot # 22

Subdivision 140 Green Brook Ct. Lot Area _____ Sq. Ft. _____

Yard Set Back: Front _____ Rear _____ Left Side _____

Right Side _____ Zoning District _____

BUILDING INFORMATION:

Single _____ Double _____ Multiple _____ New Construction _____

Addition _____ Remodel _____ Attached Garage _____

Detached Garage _____ Accessory Building Replacement _____

Brief Description of Work: All wood siding

Size: Length 10' Width 7' No. of Stories 1

Floor Area: 1st Floor _____ Sq. Ft. 2nd Floor _____ Sq. Ft.

3rd Floor _____ Sq. Ft. Basement _____ Sq. Ft.

Unfinished Attic _____ Garage _____

Foundation: Piers _____ Full Basement _____ Part Basement _____

Concrete _____ Thickness _____ Block _____ Size _____

Walls: Frame _____ Block _____ Brick _____ Other _____

Specific Type of Exterior Siding Wood siding

APPLICATION FOR PERMIT SHALL BE ACCOMPANIED BY TWO COMPLETE SETS OF PLANS INCLUDING: ELEVATIONS, FLOOR PLANS, CROSS SECTIONS AND PLOT PLAN. IF ADDITIONS OR REMODELING, SHOW ALL EXISTING STRUCTURES AND THEIR SIZE AND LOCATION. ALL PLANS SHALL BE DRAWN TO SCALE.

ESTIMATED COST OF COMPLETED PROJECT: \$5000.00

DATE 8/18/76 APPLICANT'S SIGNATURE Robert L Beck

OWNER-BUILDER-AGENT

APPLICATION FOR PERMIT TO TAP SEWER

No. 705 Date May 3, 1976

Name Robert Beck

Address R.R. #3, Napoleon, Ohio

LOCATION OF CONNECTION

Street and Number 140 Glenbrook Court

Lot No. 22 Addition Harmony Area

Date work will start 5-13-76 (All work must be inspected.)

Work will be done by RONALD MEYERS

I certify that the sewer will be used only as indicated and no other drainage will be connected.

Bldg. Permit # 507-76
Pd 5-11-76

Applicant _____

Date _____

Address _____

Permit Fee \$ 60.00

R. W. Schweinhagen (S.C.)
Certification by City Clerk

Work inspected By: RONALD SONNENBERG

Work completed 5-13-76

Remarks TESTED WITH COMBINATION WATER & AIR AT 5 PSI WHICH HELD FOR 15 MIN.

Name of contractor: RON MEYERS Size of Tap 4" Date MAY 13, 1976

Street 140 GLENBROOK COURT Size and Kind of Sewer 4" VIT. CLAY PRE-join


Old No. _____ Location of Sewer FRONT of HOUSE

New No. _____ Depth of Sewer 9'-6" @ MAIN


Crossover _____ Distance to Curb Stop _____

Remarks TESTED AND APPROVED By: Ron Sonnenberg 5/13/76

4:12 PM

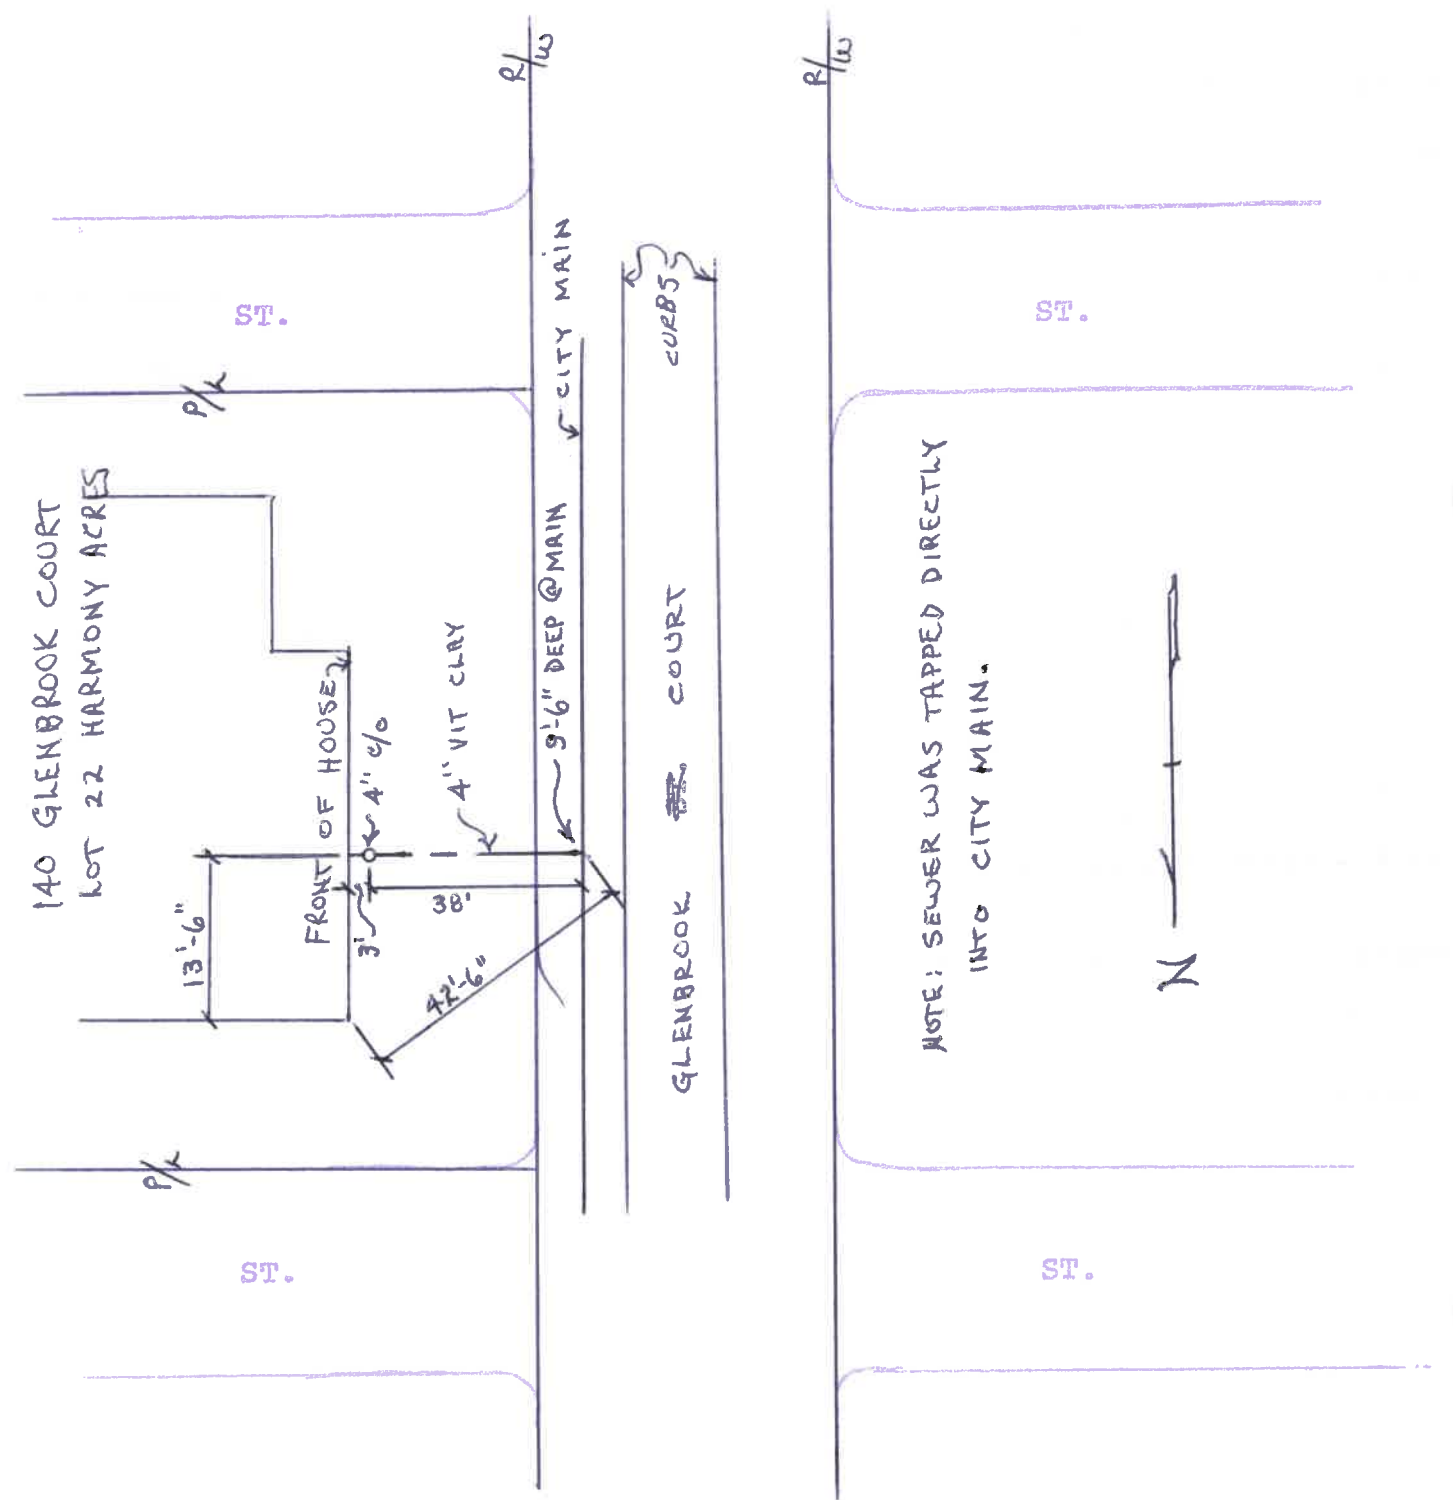

Name of contractor: RON MEYERS Size of Tap 4" Date MAY 13, 1976
 Street 140 GLENBROOK COURT Size and Kind of Sewer 4" VIT. CLAY PRE-CAST
 Old No. _____ Location of Sewer FRONT OF HOUSE
 New No. _____ Depth of Sewer 9'-6" @ MAIN
 Crossover _____ Distance to Curb Stop _____
 Remarks TESTED AND APPROVED By: Ron Jonnenberg 5/13/76
4:12 PM

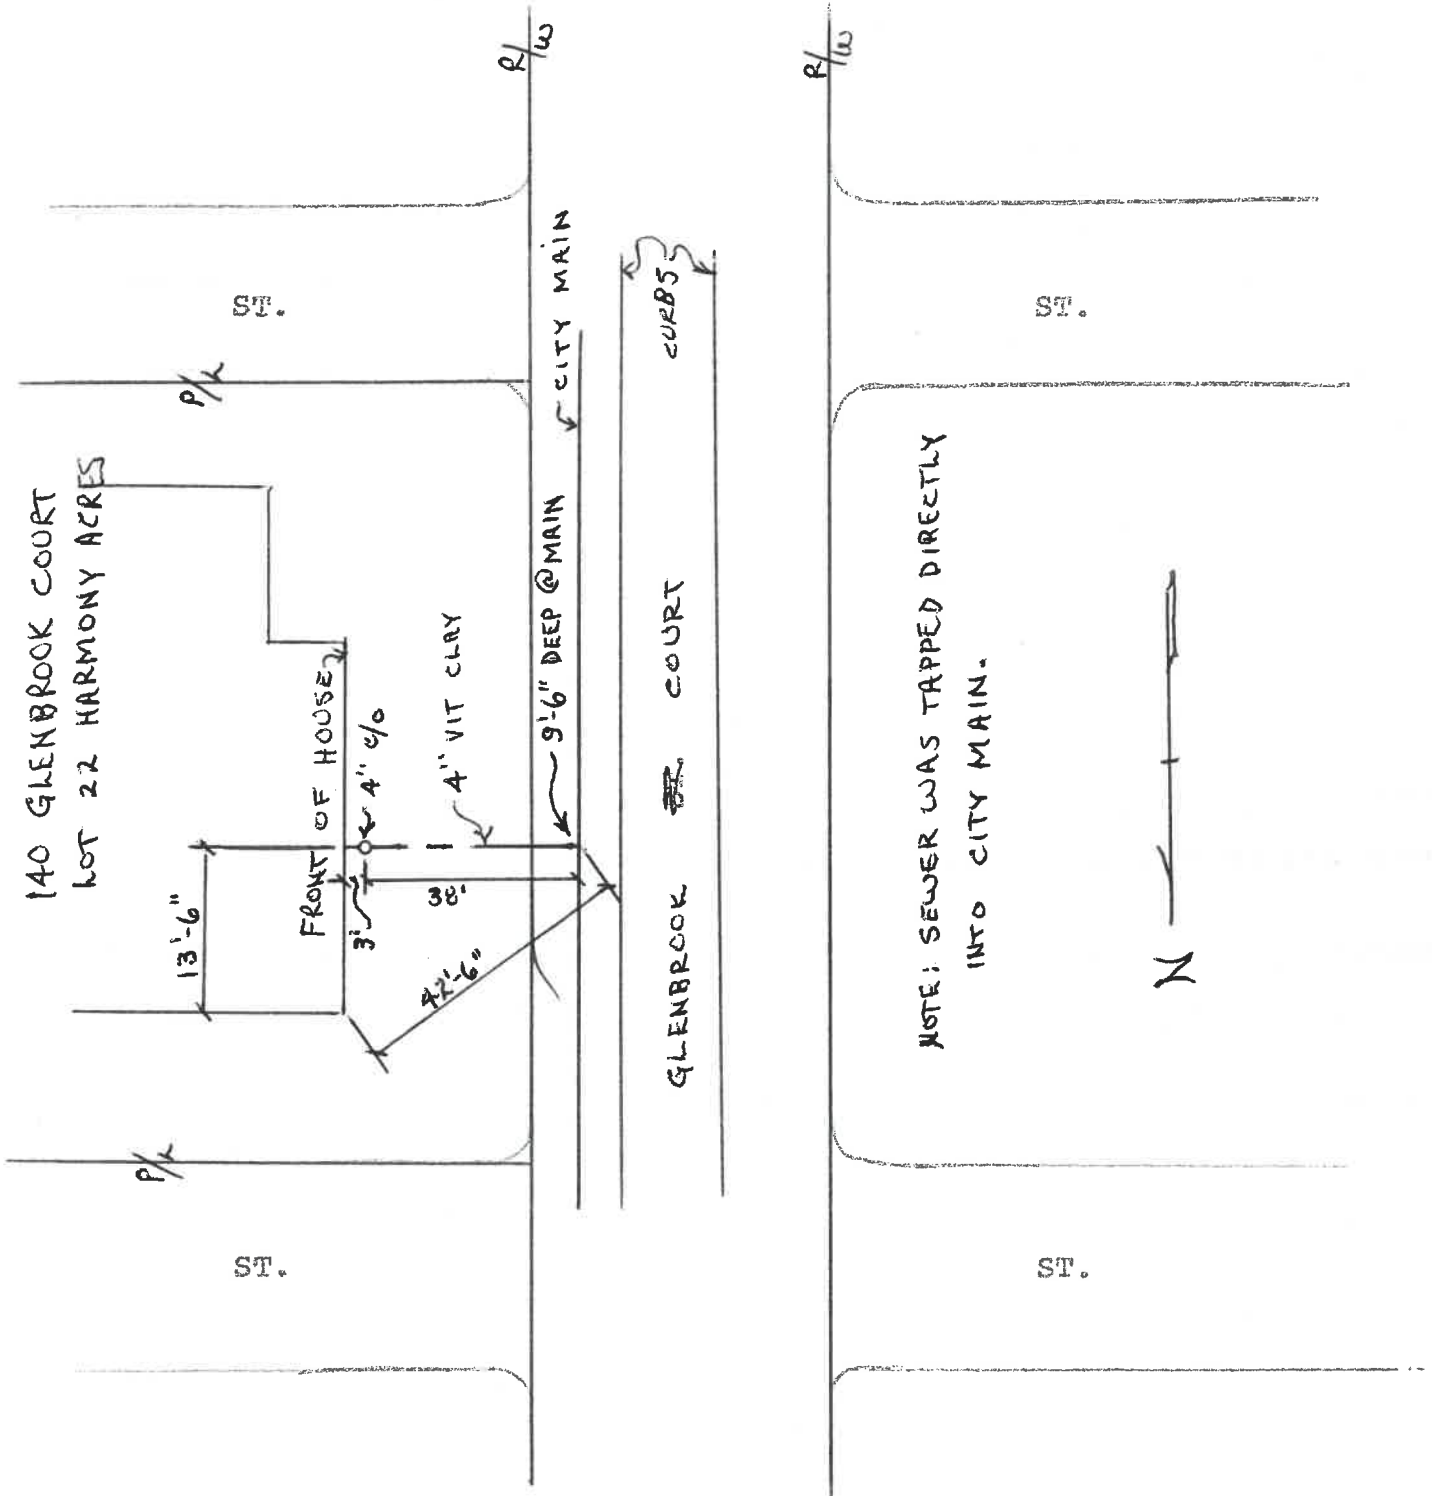

ROBERT BECK


LOT 22

HARMONY ACRES SUBDIVISION



SCALE 1"=30'

⊙ GLENBROOK CT. 60' R/W

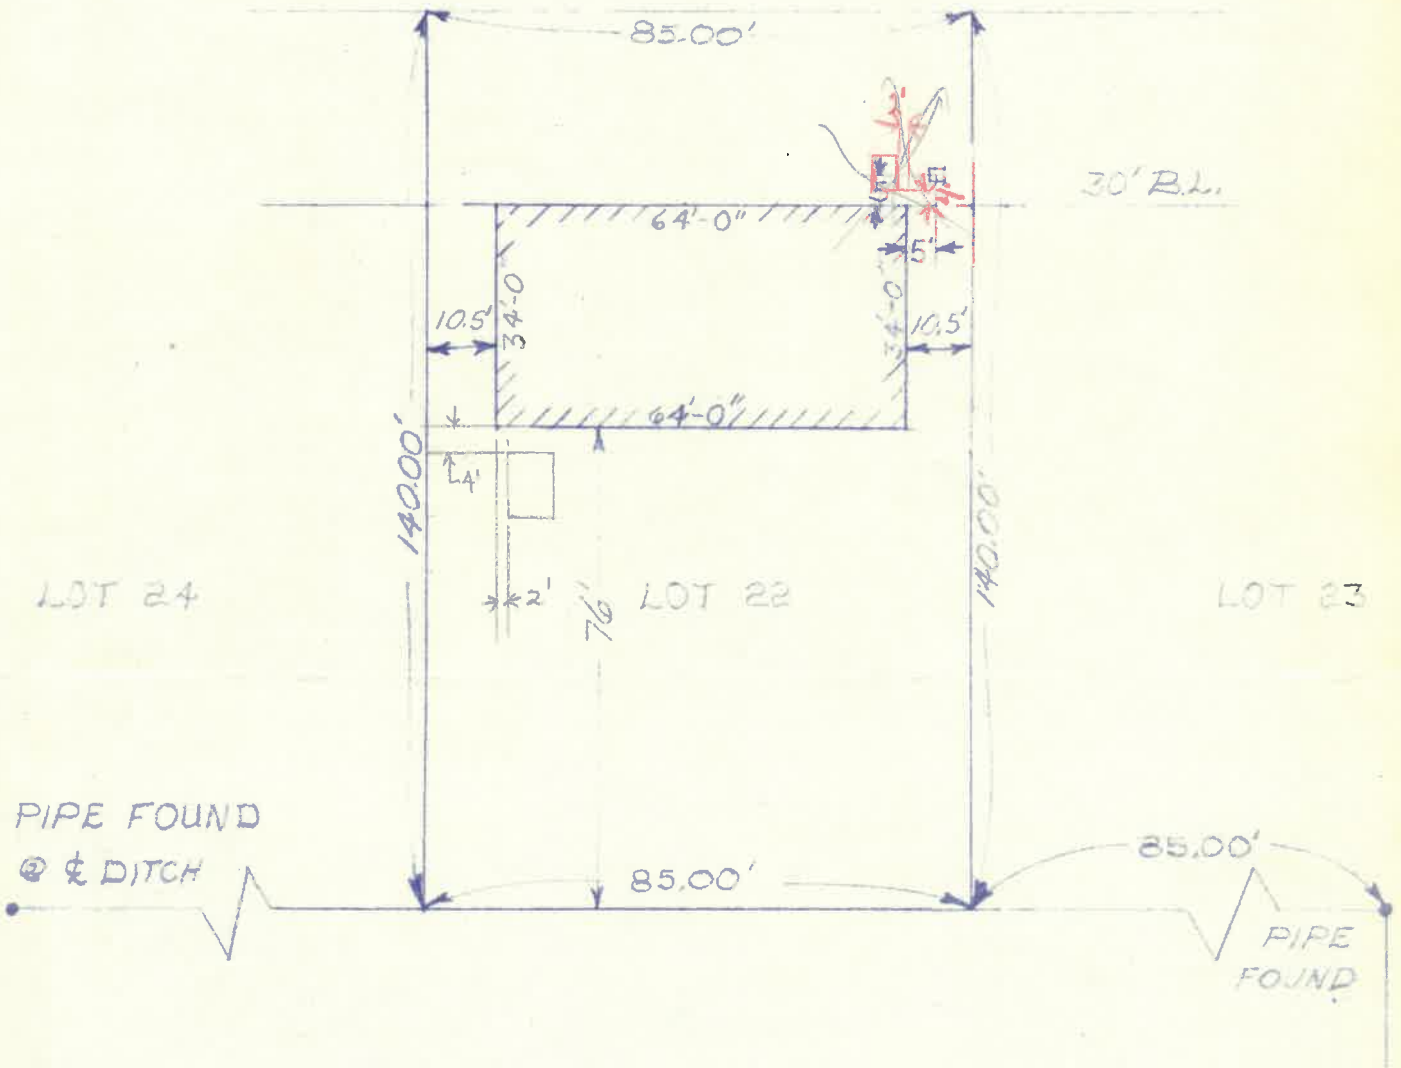

No. 077

CERTIFICATE OF OCCUPANCY
THE CITY OF NAPOLEON

ENGINEERING DEPARTMENT
DIVISION OF INSPECTION

This is to certify that the Building or Land as herein described complies with all the building and health laws and ordinances and with the provisions of the Zoning Ordinance.
Location of Occupancy 140 Glenbrook Court (Lot #22) Occupancy Single Family Residence (New Dwelling)

Owner of Property Robert Beck Address R.R. #3, Napoleon, Ohio

Issued to Robert Beck Address R.R. #3, Napoleon, Ohio

Zoning "A" Residential Bldg. Permit No. 507-76

Substantial qualifications of occupancy

This certificate is issued by the City Building Inspector, as provided by law, and is to certify that construction is completed substantially in conformity with the approved plans and permission is hereby granted to occupy such building in compliance with such legal use and occupancy as authorized under the provisions of the ordinances of the City of Napoleon.

Issued this 10th day of August, 1976

This is a valuable record for owner or lessee and should be so preserved.

Signed *Thomas W. Lawrence* City Building Inspector

