

PERMIT

CITY OF NAPOLEON, OHIO — DEPT. OF BUILDING & ZONING
255 W. Riverview Avenue, Napoleon, Ohio 43545 (419) 592-4010

Permit No. 847 Date JUNE 19, 1984
Job Location 180 Glenbrook Dr. Valuation \$ 5,700.00
Owner Robert Bolen Address SAME
Contractor Rausch Lumber Co. Telephone No. 592-3866
Address Napoleon
Electric Contractor _____
Plumbing Contractor _____
Mechanical Contractor _____

This permit is issued for work described in the plans, specifications, and/or application submitted, as approved by the Building Commissioner of the City of Napoleon, Ohio. Work shall conform to all pertinent construction and land use Codes and Ordinances.

Work Information:

Residential Commercial _____ Industrial _____
New Construction Addition _____ Remodel _____
Brief Description of Work _____

ISSUED BY Richard Hayman DEPT. OF BUILDING & ZONING
Building Official

It is the owners or contractors responsibility to call the Building Department for the following (x) inspections:

- Footing excavation prior to placing concrete.
- Footing drains and foundation prior to backfill.
- Prepared sub-grade prior to placing concrete floor slab.
- Sanitary sewer
- Rough-in electrical, plumbing and service framing prior to installing wall board.
- Final electrical, plumbing and heating.
- Final building inspection, prior to occupancy.

PERMIT & FEES

Building Permit	\$ <u>18.00</u>
Electrical Permit	\$ _____
Plumbing Permit	\$ _____
Mechanical Permit	\$ _____
Demolition Permit	\$ _____
Zoning Permit	\$ _____
Sign Permit	\$ _____
Water Tap	\$ _____
Sewer Tap	\$ _____
Temp. Elec.	\$ _____
Other _____	\$ _____

PAID
TOTAL FEES \$ 18.00
LESS FEES PAID \$ _____
BALANCE DUE \$ 18.00
JUN 19 1984
CITY OF NAPOLEON

Permit is not valid until all fees are paid in full, and shall be void if work is not started within six months of date above.

743-17

[Faint, illegible text, likely a letter or report body]

PAID
CITY OF HOUSTON
CITY OF HOUSTON

[Faint, illegible text at the bottom right]

PERMIT
CITY OF NAPOLEON, OHIO — DEPT. OF BUILDING & ZONING
255 W. Riverview Avenue, Napoleon, Ohio 43545 (419) 592-4010

Permit No. 847 Date JUNE 16 1984
 Job Location 180 Glenbrook Dr. Address Valuation \$ 5,700.00
 Owner Robert Kolen Name Address SAME
 Contractor Rausch Lumber Co. Name Address Telephone No. 592-3866
 Address Napoleon
 Electric Contractor _____
 Plumbing Contractor _____
 Mechanical Contractor _____

This permit is issued for work described in the plans, specifications, and/or application submitted, as approved by the Building Commissioner of the City of Napoleon, Ohio. Work shall conform to all pertinent construction and land use Codes and Ordinances.

Work Information:

Residential No. dwelling units _____ Commercial _____ Industrial _____
 New Construction Addition _____ Remodel _____
 Brief Description of Work _____

ISSUED BY Richard Haysan Building Official DEPT. OF BUILDING & ZONING

It is the owners or contractors responsibility to call the Building Department for the following (X) inspections:

- Footing excavation prior to placing concrete.
- Footing drains and foundation prior to backfill.
- Prepared sub-grade prior to placing concrete floor slab.
- Sanitary sewer
- Rough-in electrical, plumbing and service framing prior to installing wall board.
- Final electrical, plumbing and heating.
- Final building inspection, prior to occupancy.

PERMIT & FEES

Building Permit	\$ <u>18.00</u>
Electrical Permit	\$ _____
Plumbing Permit	\$ _____
Mechanical Permit	\$ _____
Demolition Permit	\$ _____
Zoning Permit	\$ _____
Sign Permit	\$ _____
Water Tap	\$ _____
Sewer Tap	\$ _____
Temp. Elec.	\$ _____
Other _____	\$ _____
TOTAL FEES	\$ <u>18.00</u>
LESS FEES PAID	\$ _____
BALANCE DUE	\$ <u>18.00</u>

Permit is not valid until all fees are paid in full, and shall be void if work is not started within six months of date above.


PAID
 JUN 19 1984
 CITY OF NAPOLEON

INSPECTION RECORD

UNDERGROUND		ROUGH-IN &				FINAL		
Type	Date	By	Type	Date	By	Type	Date	
PLUMBING	Sewer Connection		Drainage, W. & Vent			Drainage, W. & Vent		
	Building Sewer		Water Piping			Water Heater		
	Water Piping		Condensate Lines			Backflow Prevention		
			Indirect Waste					
ELECTRICAL	Floor Ducts Raceways		Rough Wiring			FINAL APPROVAL		
	Conduits & or Cable		Conduits/ Cable			Signs		
	Grounding & or Bonding		Service Panel/ Switchboard			Electric Mtr. Clearance		
			Subpanels					
			<input type="checkbox"/> Range <input type="checkbox"/> Dryer				FINAL APPROVAL	
			Refrigerant Piping				Duct Insulation	
MECHANICAL	Ducts/ Plenums		Ducts/ Plenums			Chimney(s)		
			Ventilation <input type="checkbox"/> Supply			Furnace(s)		
			<input type="checkbox"/> Exhst.			FINAL APPROVAL		
	Location, Set-backs, Esmt(s)		Wall Construction			Fireplace Chimney		
BUILDING	Excavation		Crawl Space <input type="checkbox"/> Vent <input type="checkbox"/> Access			Attic <input type="checkbox"/> Vent <input type="checkbox"/> Access		
	Footings & Reinforcing		Floor System(s)			Special Insp Reports Rec'd		
	Sub-soil Drain		Roof System			Smoke Detector		
	Foundation Walls		Fire Wall(s)			Demolition (sewer cap)		
	Floor Slab		Roof Cover Roof Drain			Building or Structure		
	FINAL APPROVAL BLDG. DEPT			Certificate of Occupancy Issued			#	

PAID
JUN 19 1981
42314 124 10 1715

SCALE 1" = 20'
ROBERT BOLEN
180 GLENBROOK
NAPOLEON, OHIO
6-7-84

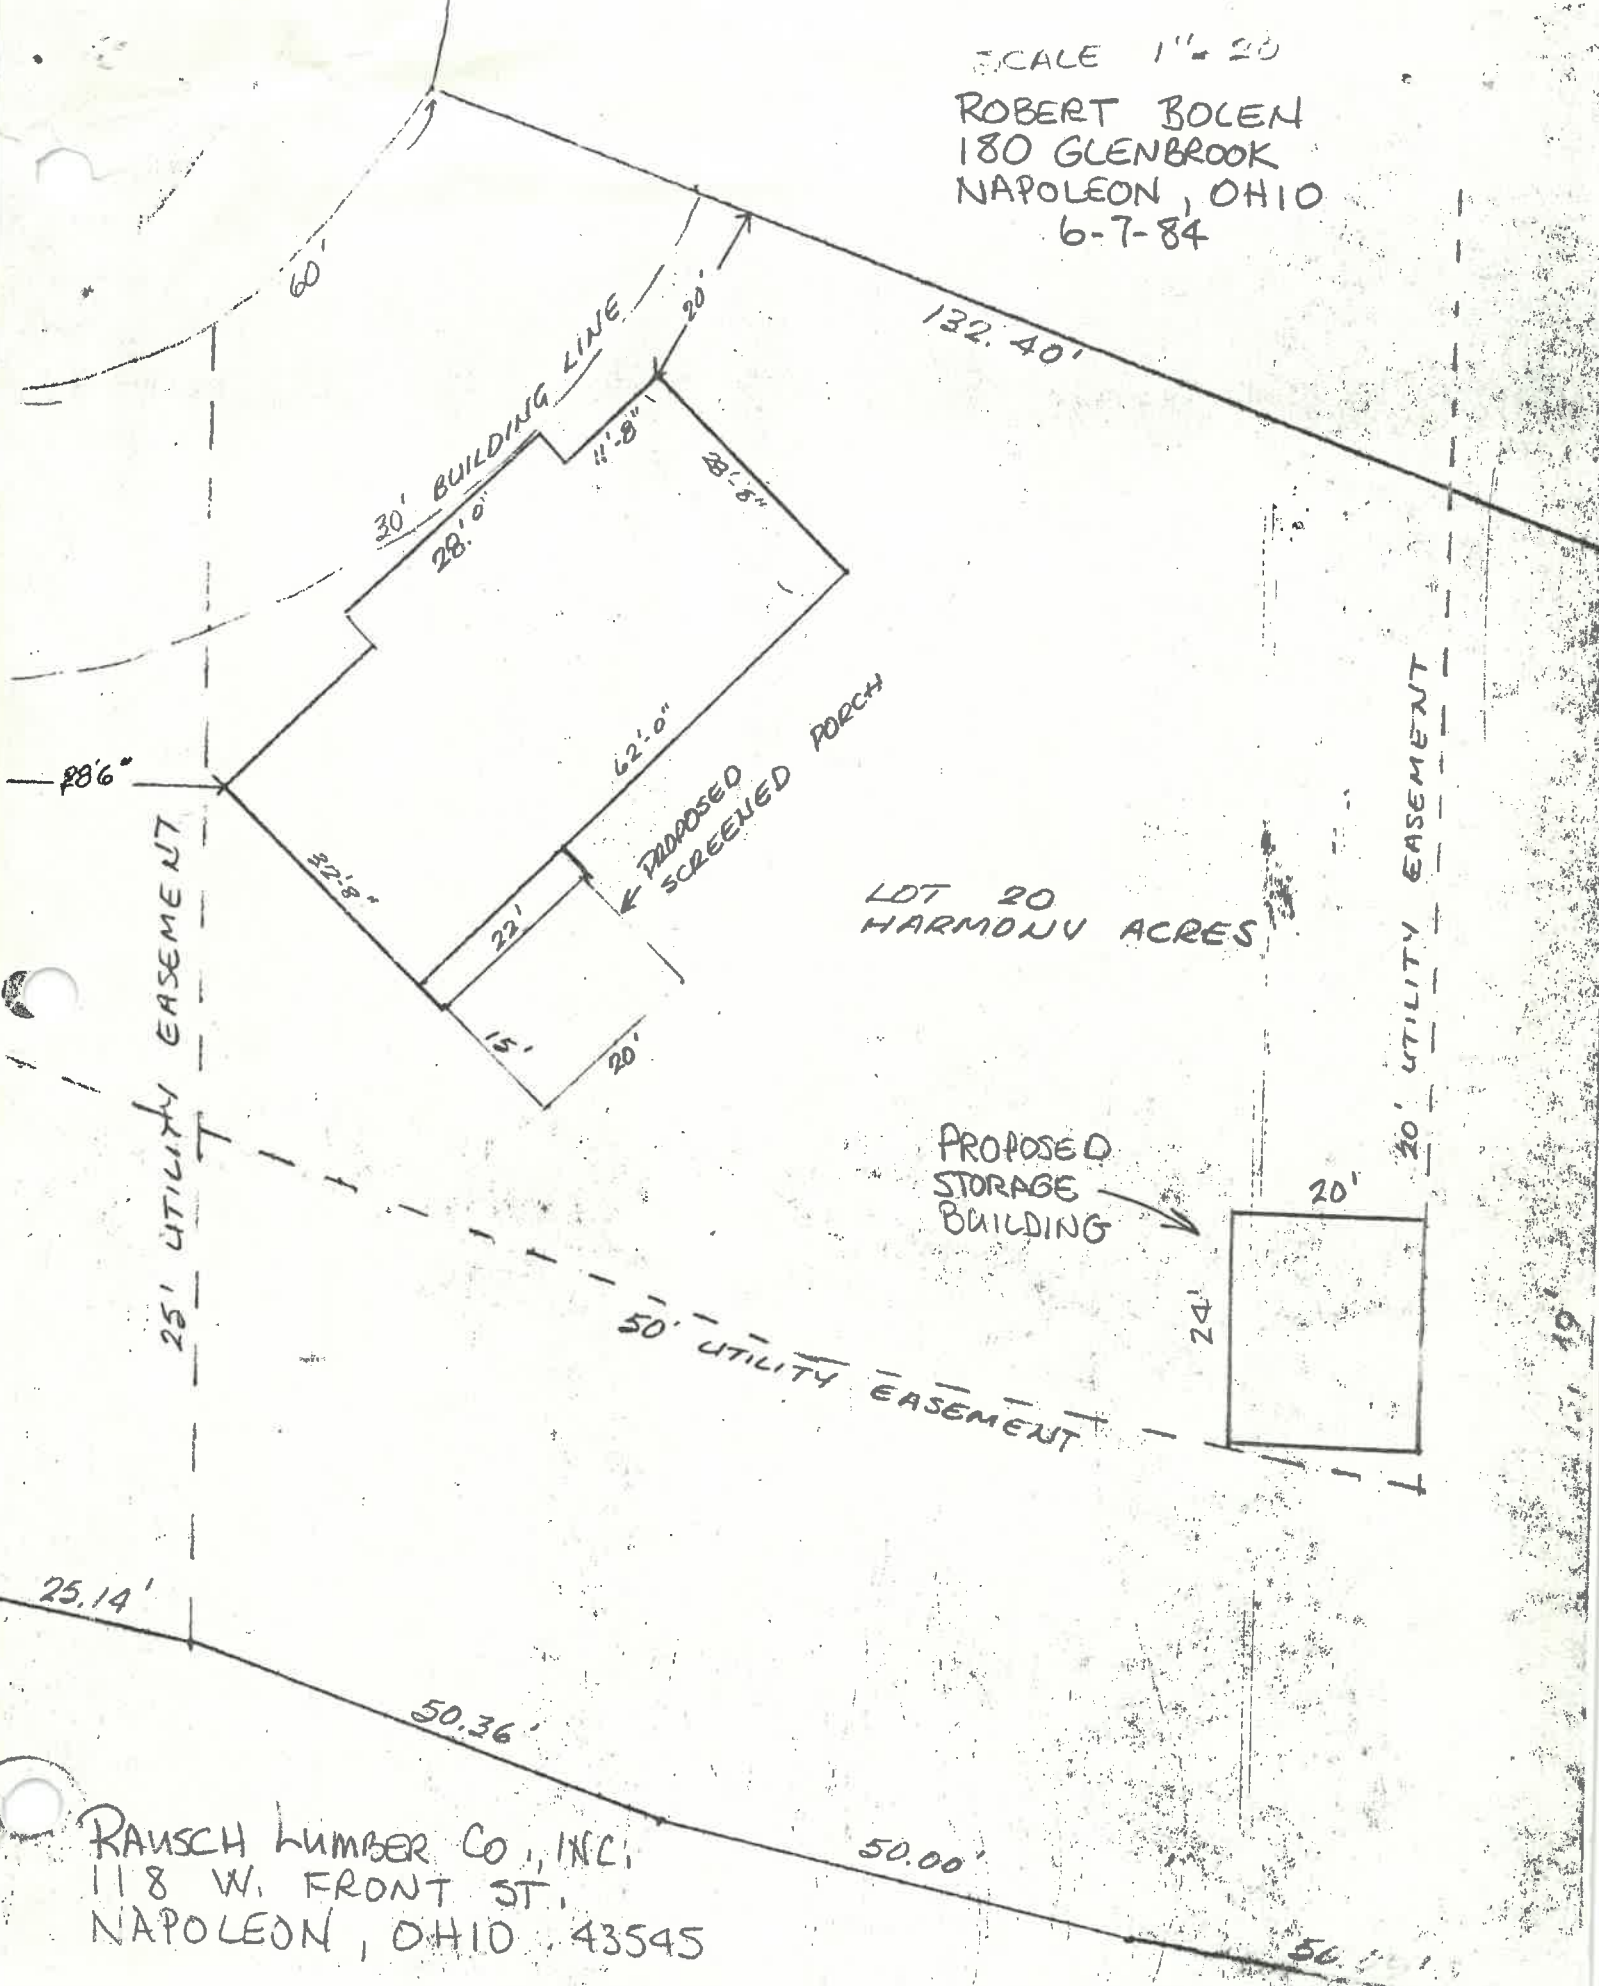

LOT 20
HARMONY ACRES

PROPOSED
STORAGE
BUILDING

RAUSCH LUMBER CO., INC.
118 W. FRONT ST.
NAPOLEON, OHIO 43545

CITY OF NAPOLEON
 BUILDING INSPECTION DEPARTMENT
 APPLICATION FOR BUILDING PERMIT
 (Please print or type)

The undersigned hereby makes application for construction, installation, or alteration work as herein specified, agreeing to do all such work in strict accordance with the City of Napoleon's adopted Building Codes.

Location of project 180 GLENBROOK Cost of project \$ 5700.00
 Owner's Name ROBERT BOLEN Address 180 GLENBROOK
 Contractor RAUSCH LUMBER CO. Telephone No. 592-3866
 Address NAPOLEON, OHIO

Lot Information: (Not required for siding job)

Lot No. 20 Subdivision HARMONY ACRES
 Zoning District _____ Lot Size _____ ft. X _____ ft. Area _____ sq. ft.
 Setbacks: Front _____ Right Side _____ Left Side _____ Rear _____

Work Information:

Residential Commercial _____ Industrial _____
 New Construction _____ Addition Remodel _____
 Accessory Building Siding _____

Brief Description of Work: ----- 20X24 STORAGE BUILDING (Specific Type)

Size: Length 24 Width 20 No. of Stories 1
 Area: 1st Floor _____ sq. ft. Basement _____ sq. ft.
 2nd Floor _____ sq. ft. Accessory Bldg. 480 sq. ft.
 3rd Floor _____ sq. ft. Other _____ sq. ft.

Additional Information: _____

APPLICATION FOR PERMIT SHALL BE ACCOMPANIED BY TWO COMPLETE SETS OF PLANS INCLUDING: ELEVATIONS, FLOOR PLANS, CROSS SECTIONS AND PLOT PLAN. IF ADDITION OR REMODELING, SHOW ALL EXISTING STRUCTURES AND THEIR SIZE AND LOCATION. ALL PLANS SHALL BE DRAWN TO SCALE.

Date June 10, 1984 Applicant's Signature Robert Bolen
Ronald F. Rausch

PERMIT NO. 847
 PERMIT FEE \$ 18.00

