



City of NAPOLEON, OHIO

255 WEST RIVERVIEW AVENUE, P.O. BOX 151
NAPOLEON, OHIO 43545-0151
(419) 592-4010
FAX (419) 599-8393

Fax Transmission

Mayor
Donald M. Stange

Members of Council
Michael J. DeWit, President
Dennis Filgor
James Hershberger
Glenn A. Miller
Travis B. Sheaffer
Char Weber
Terri A. Williams

City Manager
Marc S. Gerken, P.E.

Finance Director
Gregory J. Heath

Law Director
David M. Grahn

City Engineer
Adam C. Hoff, P.E.

To: Joe Deagstalt

Attention: 3815

Fax Number: 267-5270

Number of Pages, Including This One: 4

From: Scott Samman

Date: 7-7-97 Time: 6:21 PM

Operator: _____

Comments:

See; The following top fees are applicable to the proposed new water line installation. The cost includes all parts + labor up to the new curb stop which will be located along the south R/W line of Sycamore Ave.

Please call (419) 592-4010 if you have any trouble receiving this Transmission or you did not receive the number of pages shown above.

If you have questions please call either myself or Jeff Marichugha. 599-1891

TAP FEE FOR ST. PAUL LUTHERAN CHURCH

Material:

8" X 6" s.s. tap sleeve	\$ 275.18
6" tap valve	\$ 322.00
3 pc. valve box	\$ 77.76
6" tap	\$ 325.00
304 stone - 8 ton @ \$7.90/ton	\$ <u>63.20</u>
sub-total	\$ <u>1,063.14</u>


Labor:

Backhoe w/operator - 3 hours @ \$60/hour	\$ 180.00
General labor - 3 hours; 1 man @ \$20/hour	\$ 60.00
Large dump truck w/operator - 1 hour @ \$50/hour	\$ 50.00
General labor - 2 hours; 1 man @ \$20/hour	\$ <u>40.00</u>
sub-total	\$ 330.00
Total	\$1,393.14
25% up charge	\$ <u>348.28</u>
Grand Total	\$1,741.42

Note: There will need to be a new meter installation here. City will provide new meter and strainer at no cost.

Customer will have to provide a new 3" meter setting with bypass and lockable valve. Directly after the meter set, the City will require a 3" Reduced Pressure Assembly, contact City for meter length.

: See Accompanying Drawings :

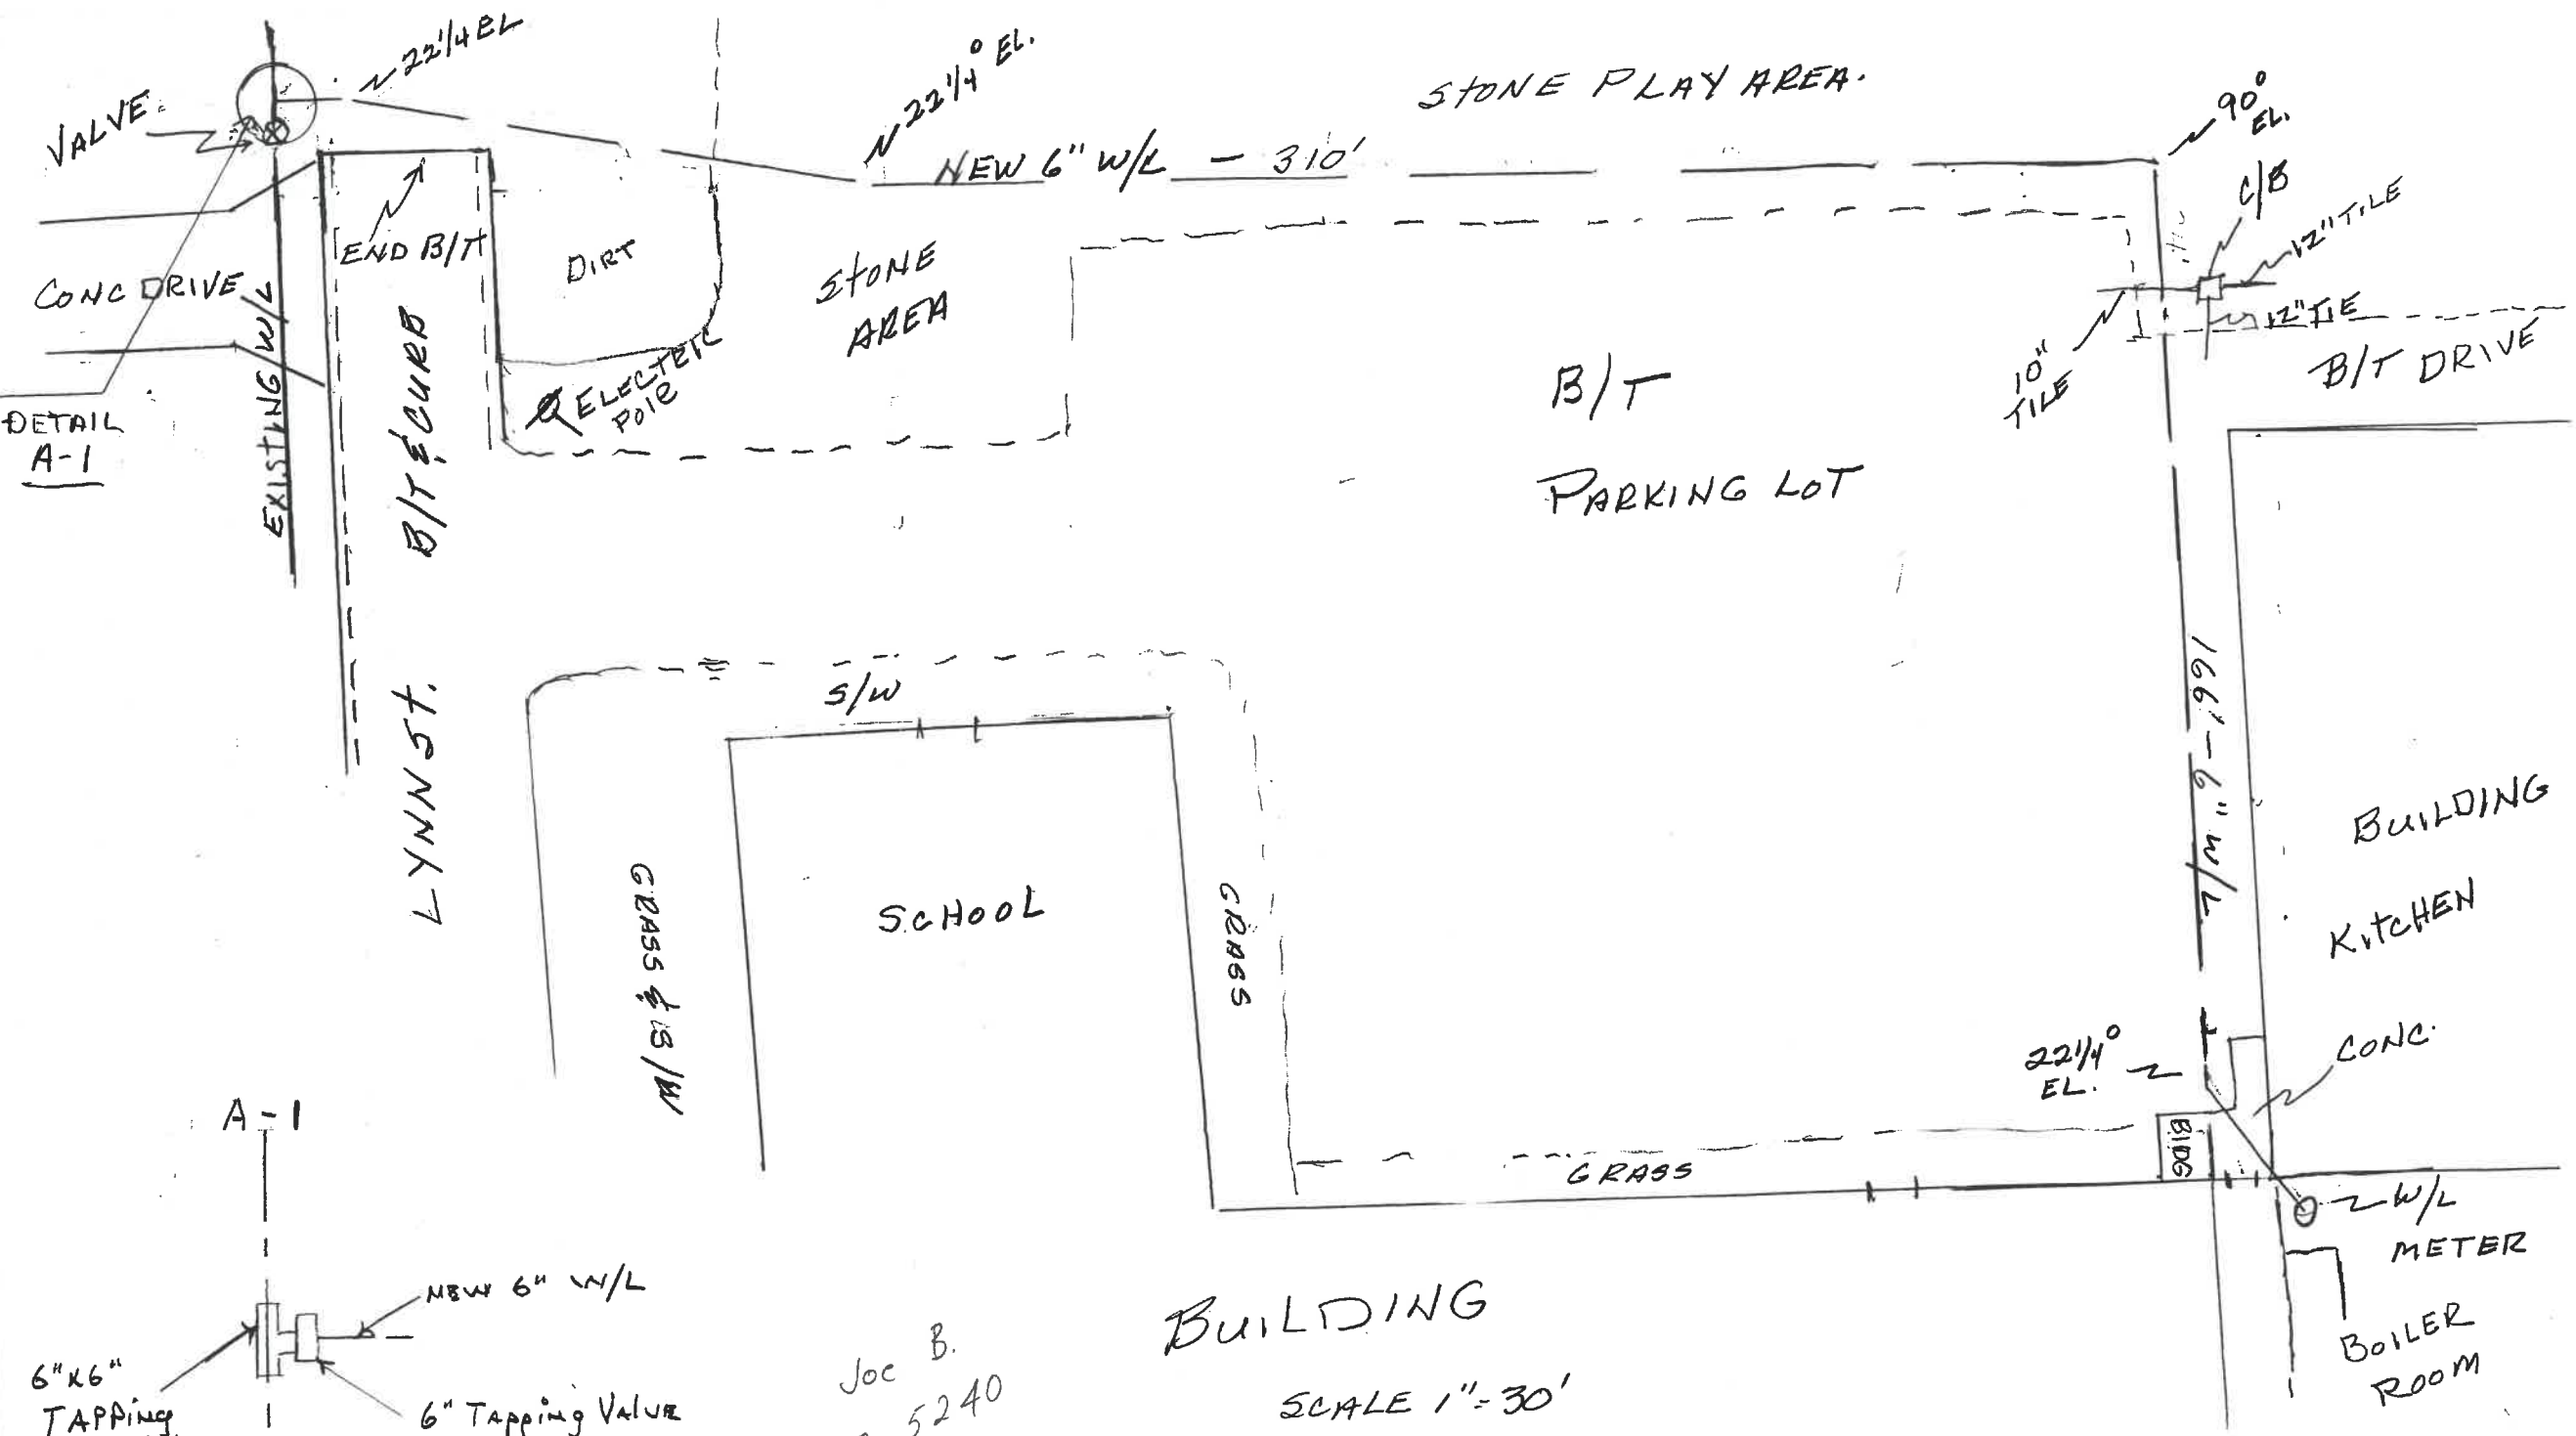

Joe B.
267-5240

BUILDING
SCALE 1" = 30'

ST PAUL LUTHERAN CHURCH

ST PAUL LUTHERAN CHURCH

SCALE 1"=30'

BUILDING



166'-6" W/L

22 1/4" EL.

PARKING LOT


B/T

STONE AREA

NEW 6" W/L - 310'

22 1/4" EL.

STONE PLAY AREA

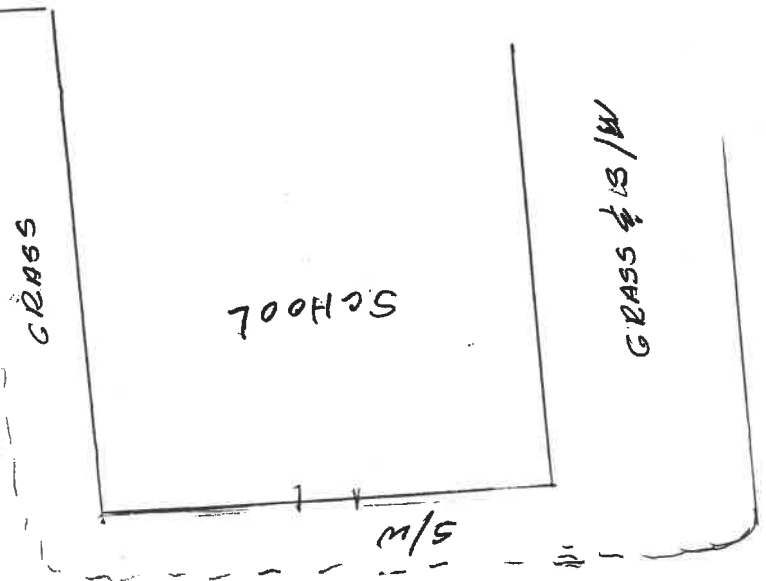

LYNN ST.
B/T SQUARE

EXISTING W/L

DETAIL A-1

END B/T


VALVE

22 1/4" EL.

ELECTRIC POLE

DIRT

CONC DRIVE

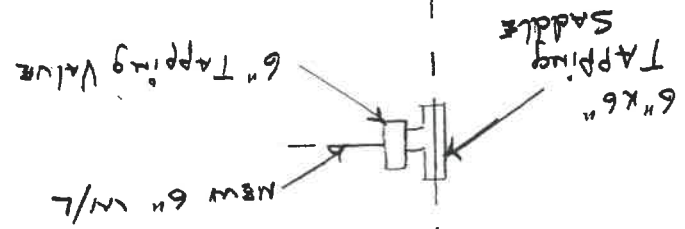

A-1

