

CITY OF NAPOLEON WATER TAPPING PERMIT FORM

PERMIT #:

ISSUED:

JOB LOCATION: _____

SUBDIVISION NAME: _____ LOT #: _____

OWNER: *St. Pauls church (Youth Center)*

ADDRESS: *1095 Glenwood Ave*

CONTRACTOR: _____ PHONE: _____

TAP SIZE: 1" _____ 1.5" X 2" _____ OTHER _____

AMOUNT PAID: _____ YOKE SIZE: _____


PLUMBING CONTRACTOR: _____ PH: _____

DATE OF TAP: _____ OLD TAP #: _____ NEW TAP #: _____

SIZE AND KIND OF MAIN: 6" AC

LOCATION OF MAIN: Northside of Woodlawn DEPTH OF MAIN: _____

DIST FROM #397 HYDRANT VALVE: 152' 8" DIST TO CURB STOP FROM CORP: 41' 5"

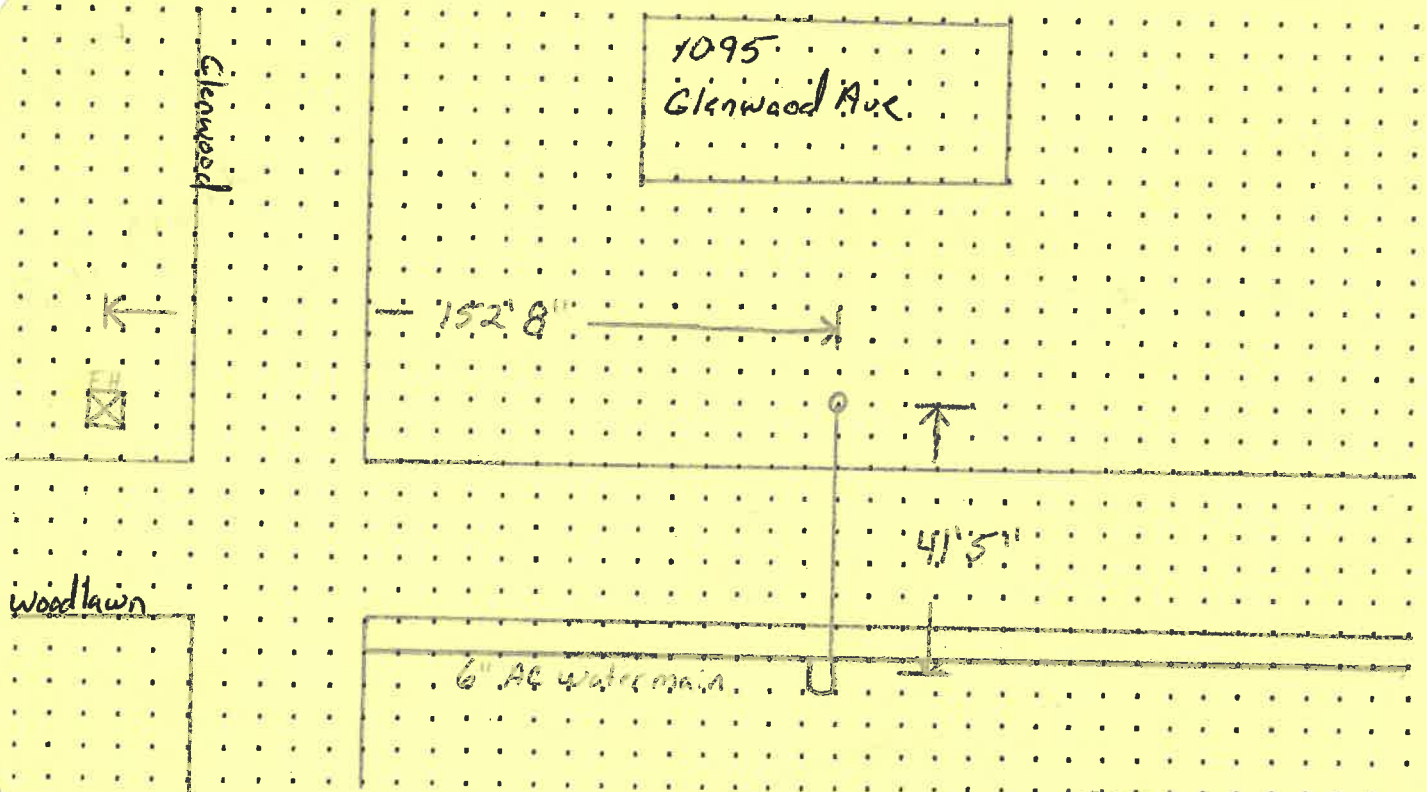

DATE APPROVED: 12-4-13 BY: *Jerry H. Pardy*

CITY OF NAPOLEON WATER TAPPING PERMIT FORM

PERMIT #:

ISSUED:

JOB LOCATION: _____

SUBDIVISION NAME: _____ LOT #: _____

OWNER: *St. Pauls church (Youth Center)*

ADDRESS: *1095 Glenwood Ave*

CONTRACTOR: _____ PHONE: _____

TAP SIZE: 1" _____ 1.5" X 2" _____ OTHER _____

AMOUNT PAID: _____ YOKE SIZE: _____


PLUMBING CONTRACTOR: _____ PH: _____

DATE OF TAP: _____ OLD TAP #: _____ NEW TAP #: _____

SIZE AND KIND OF MAIN: 6" AC

LOCATION OF MAIN: Northside of Woodlawn DEPTH OF MAIN: _____

DIST FROM #397 HYDRANT VALVE: 152' 8" DIST TO CURB STOP FROM CORP: 41' 5"

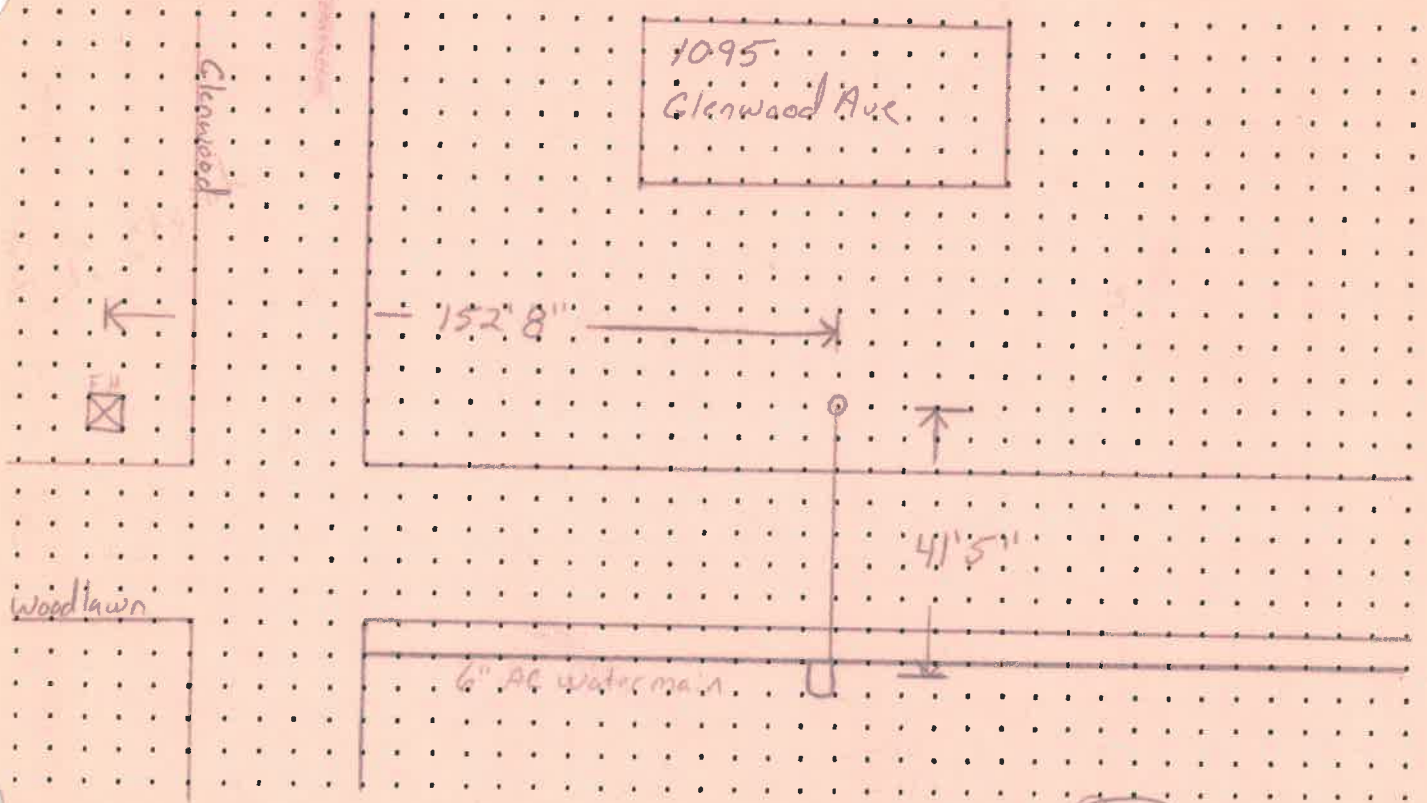

DATE APPROVED: 12-4-13

BY: *Jerry St. Paul*