

CITY OF NAPOLEON WATER TAPPING PERMIT FORM

PERMIT #:

ISSUED:

JOB LOCATION: \_\_\_\_\_

SUBDIVISION NAME: \_\_\_\_\_ LOT #: \_\_\_\_\_

OWNER:

ADDRESS: 115 Glenwood

CONTRACTOR: \_\_\_\_\_ PHONE: \_\_\_\_\_

TAP SIZE: 1" X 1.5" \_\_\_\_\_ 2" \_\_\_\_\_ OTHER \_\_\_\_\_

AMOUNT PAID: \_\_\_\_\_ YOKE SIZE: \_\_\_\_\_


PLUMBING CONTRACTOR: \_\_\_\_\_ PH: \_\_\_\_\_

DATE OF TAP: 9-19-02 OLD TAP #: 3971 NEW TAP #: 0225

SIZE AND KIND OF MAIN: 8" AC

LOCATION OF MAIN: 3' West of West curb DEPTH OF MAIN: 4'

DIST FROM HYDRANT VALVE: 102' N of Hyd 245 DIST TO CURB STOP FROM CORP: 4'

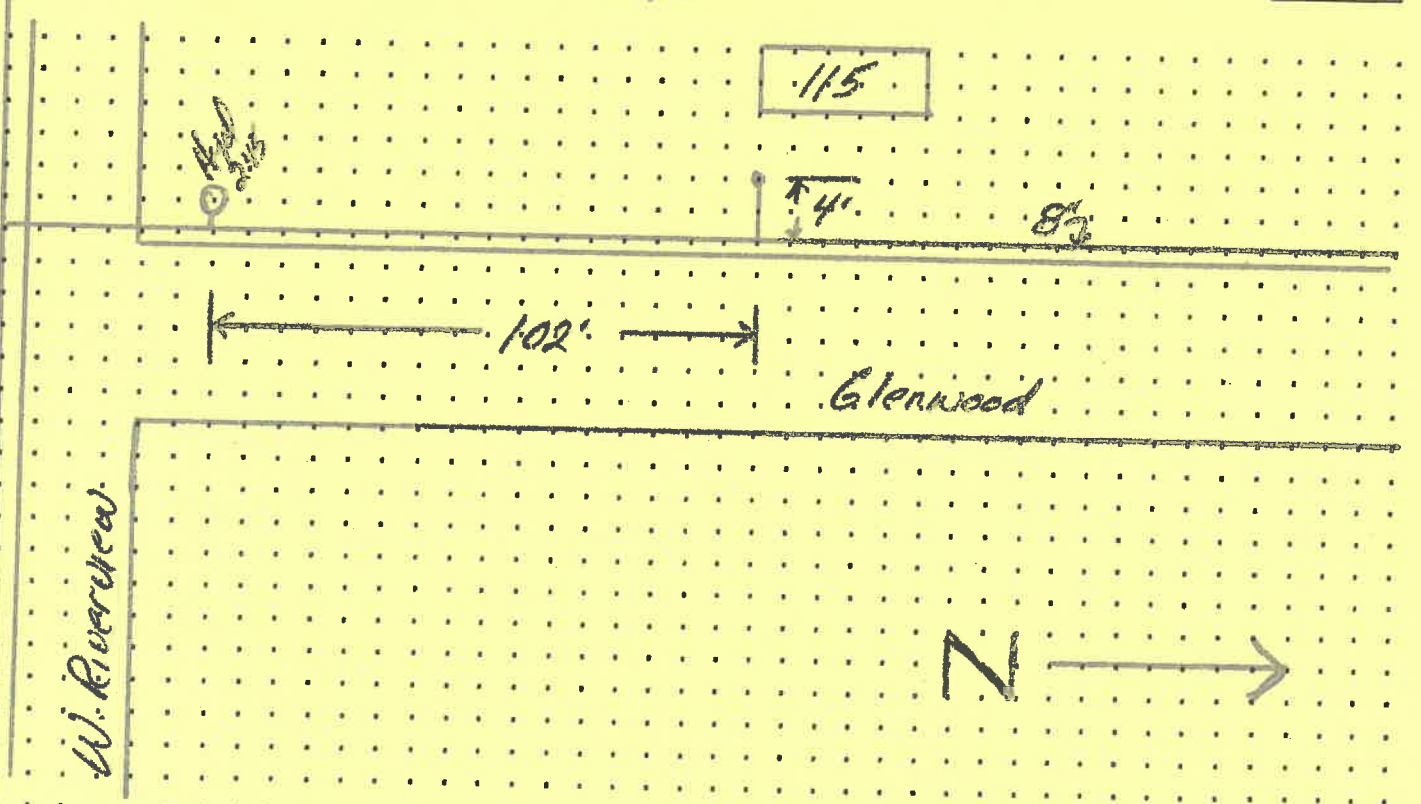

DATE APPROVED: Sept 25, 02

BY: [Signature]