




F R O N T E L E V A T I O N - "A"  
CALIFORNIA RANCH

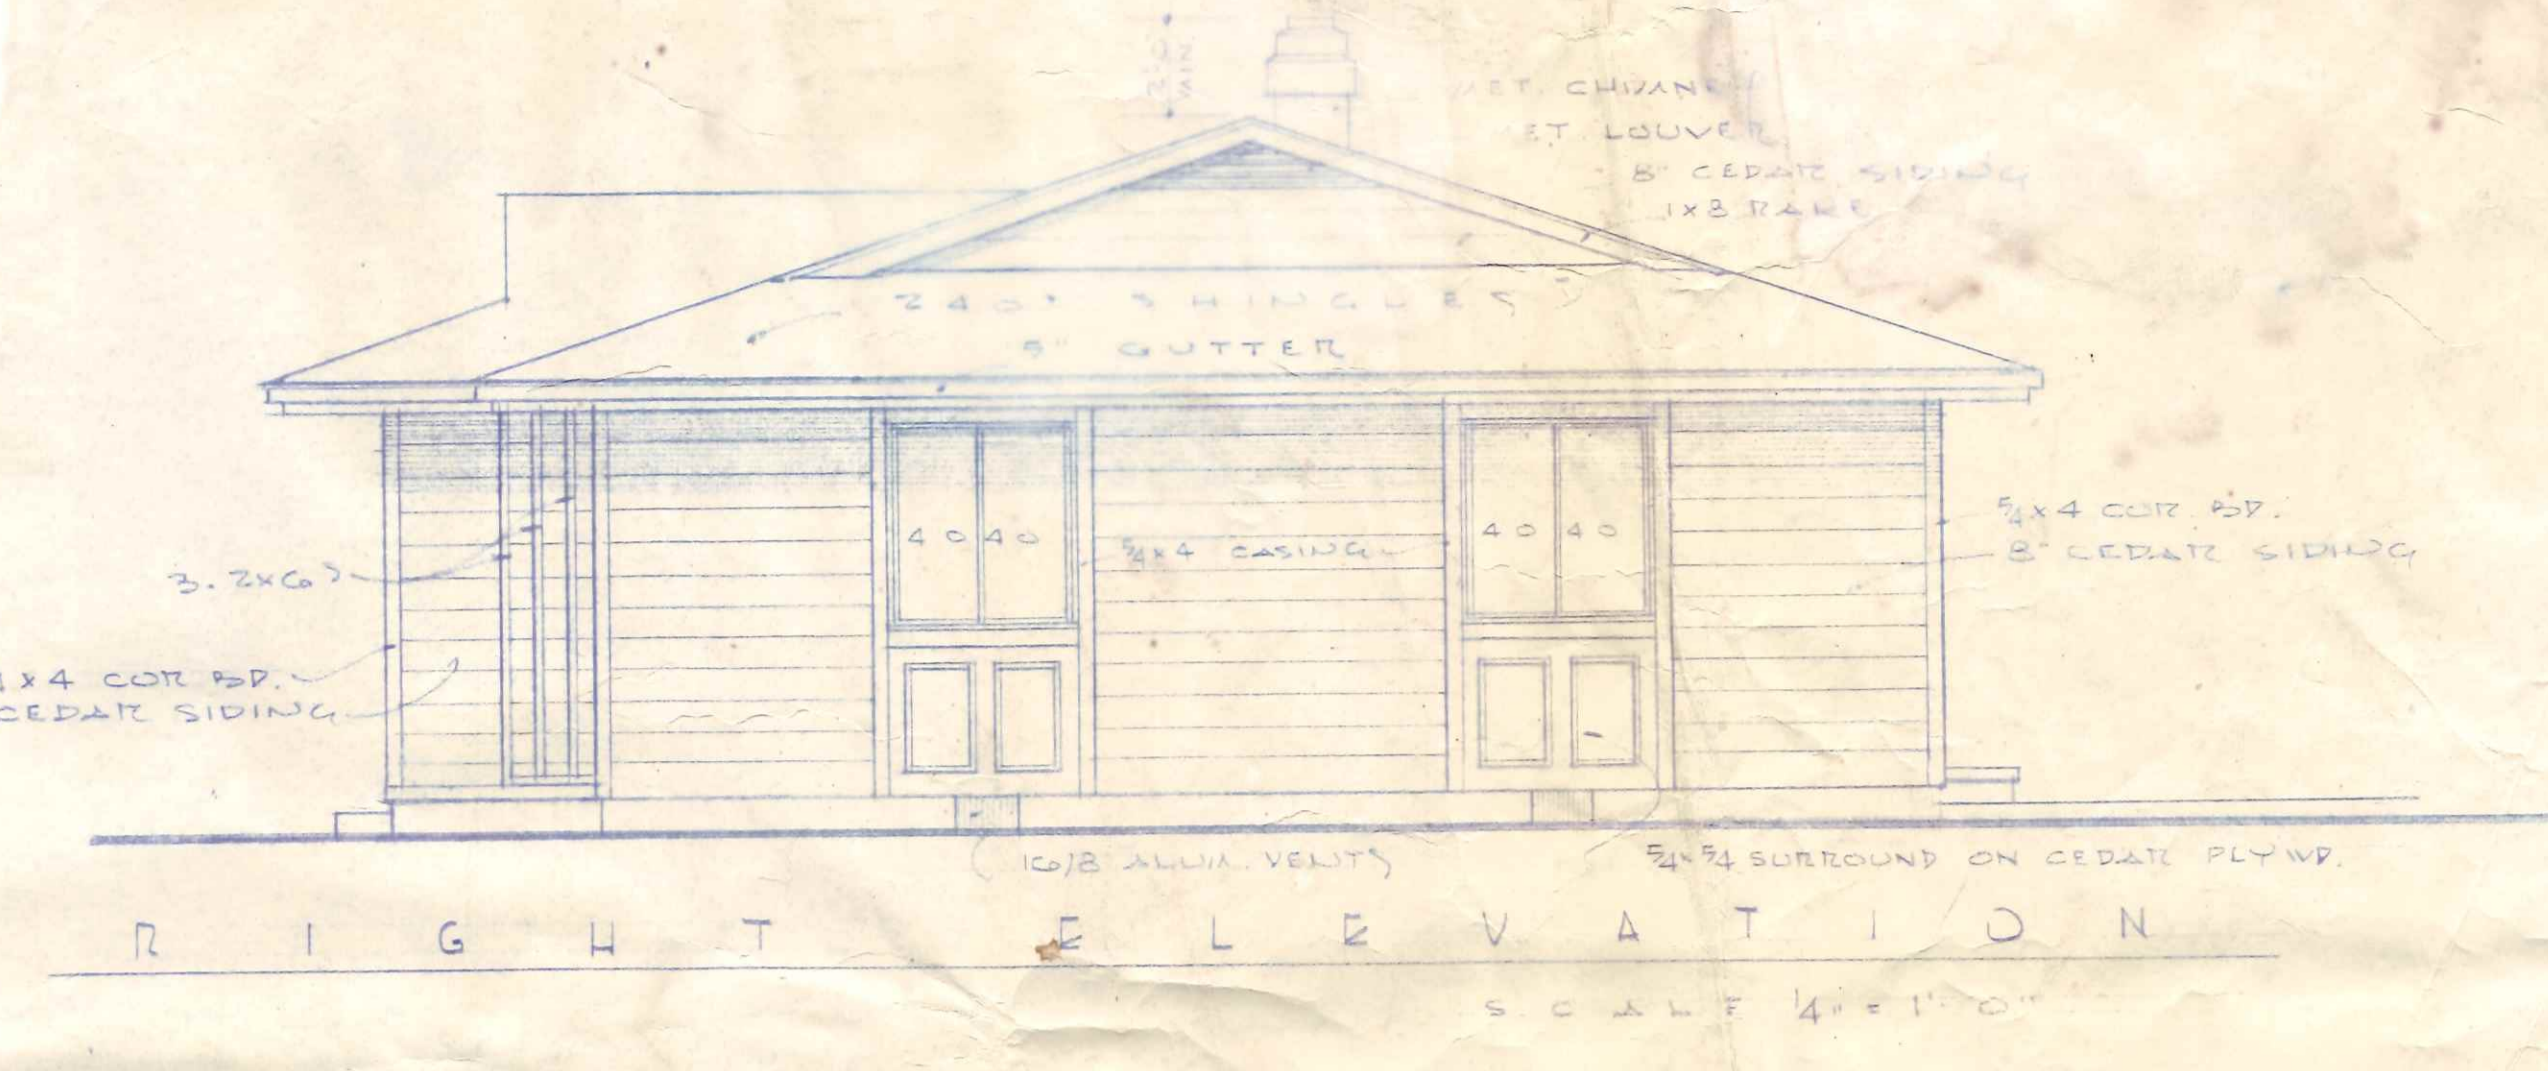


R I G H T E L E V A T I O N  
SCALE 1/4" = 1'-0"

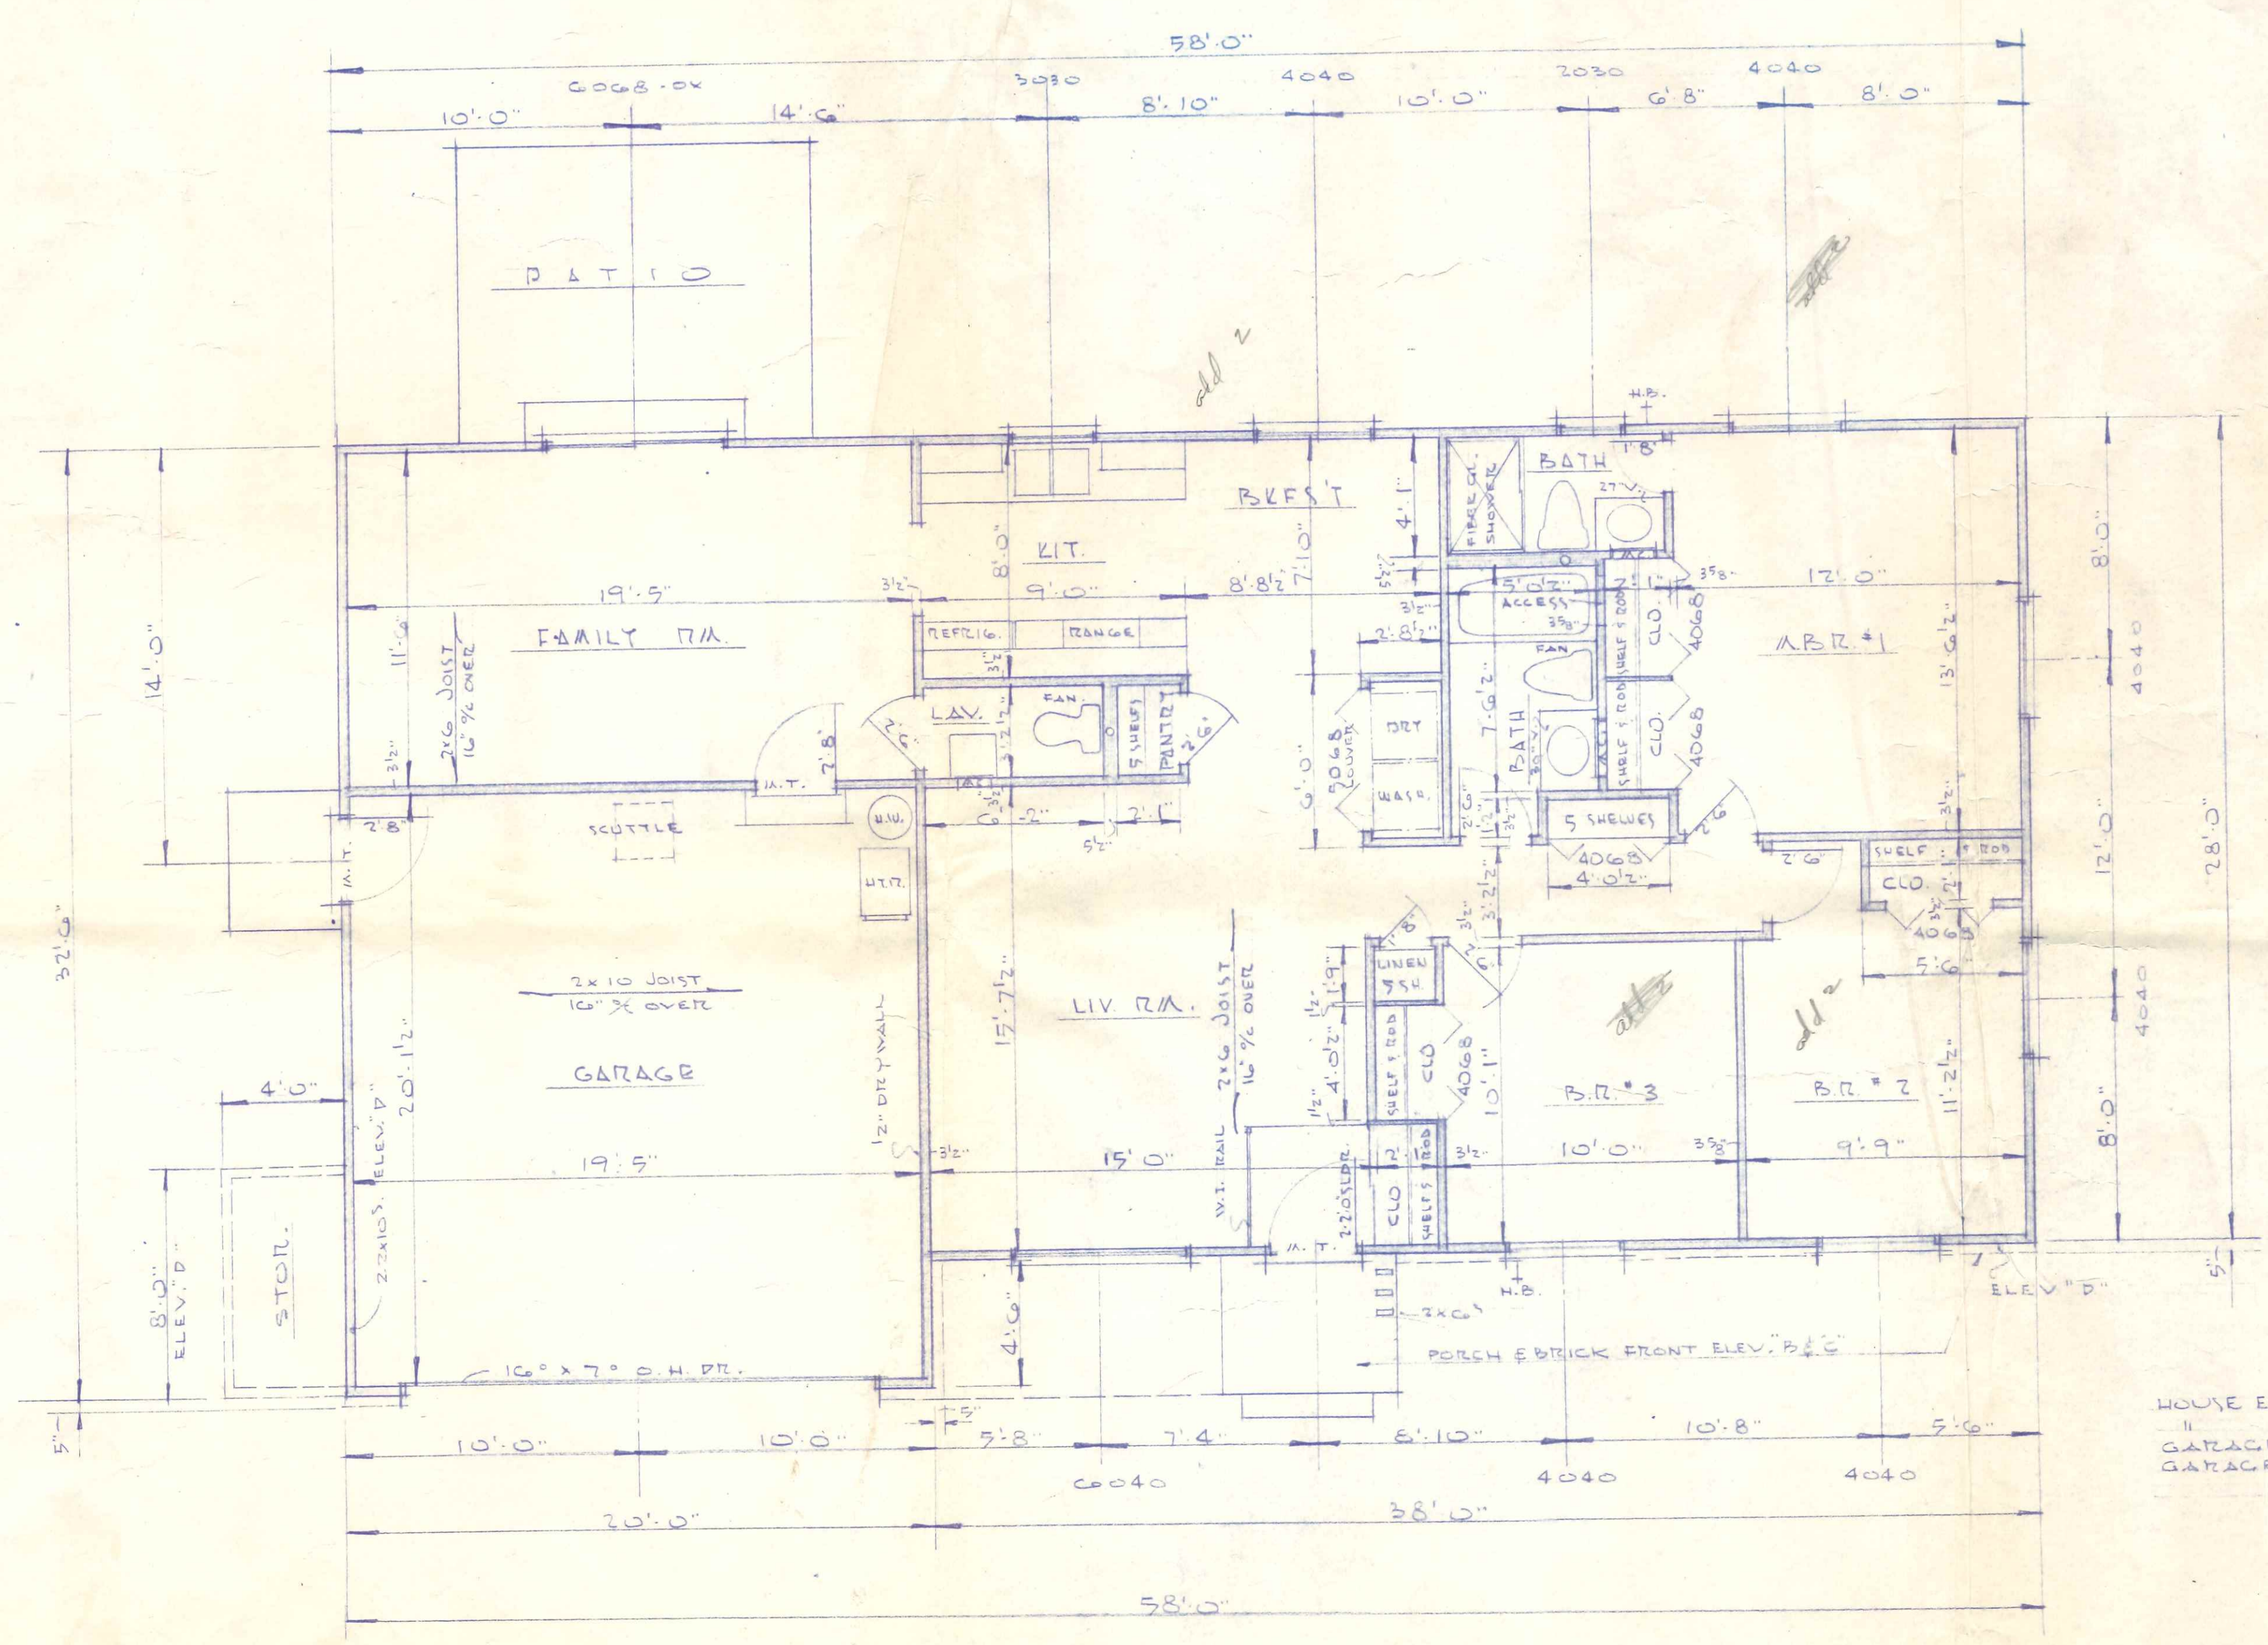

F L O O R P L A N  
SCALE 1/4" = 1'-0"

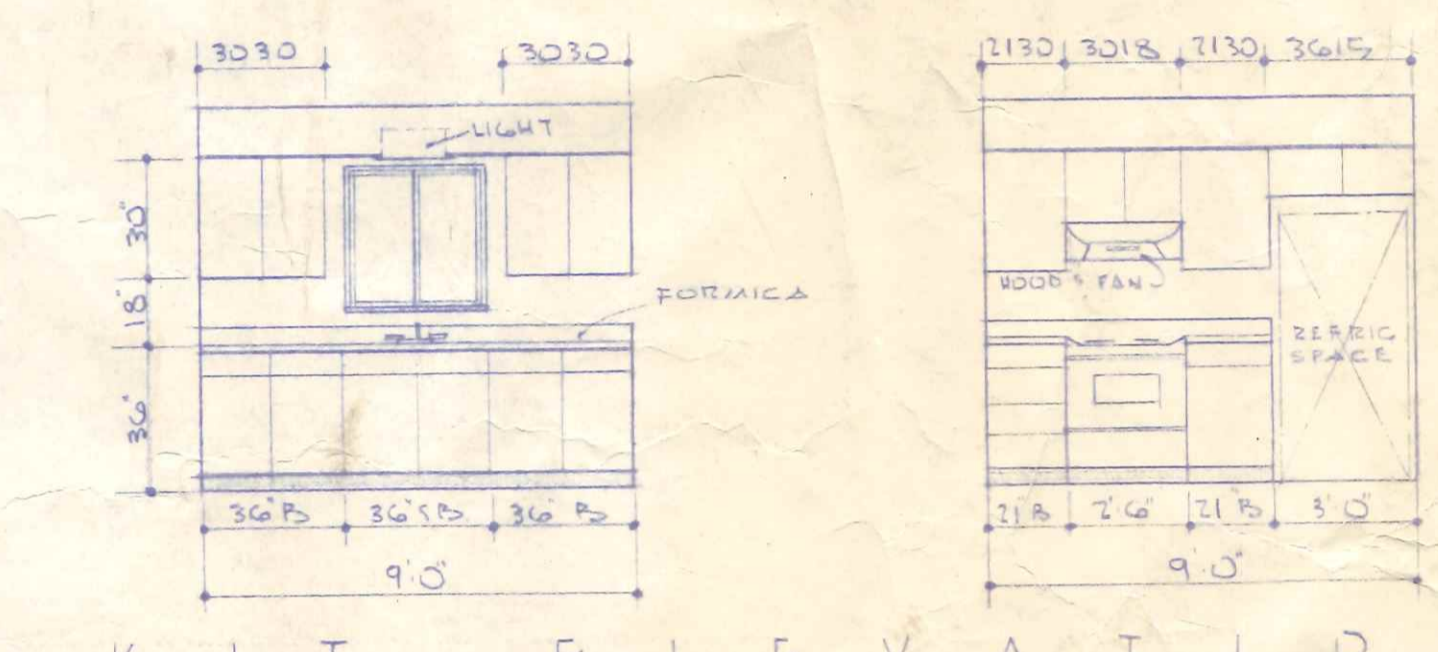

K I T. E L E V A T I O N S  
SCALE 1/4" = 1'-0"

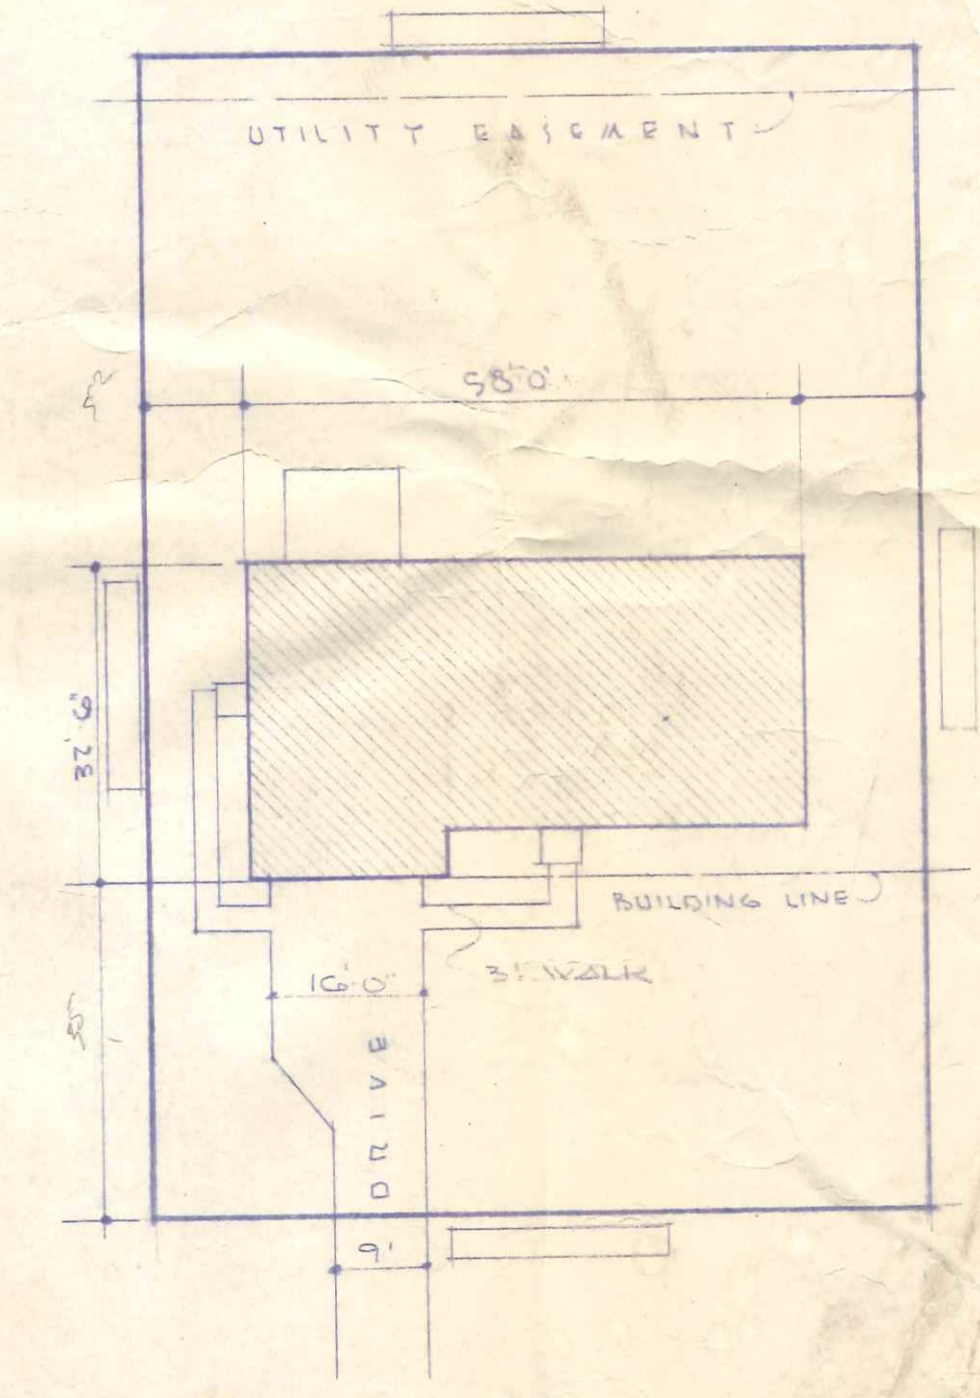

S I T E P L A N  
SCALE 1" = 20'


HOUSE ELEV. "A" 1309.12 φ  
"B" 1310.42  
GARAGE "C" 401.01 φ  
GARAGE "D" 453.01 φ

13/10/6  
17/11


1435  
Glennwood

BLUE RIDGE HOMES INC.			
SCALE: 1/4" = 1'-0"	APPROVED BY:	DRAWN BY:	
DATE: 1-3-73		REVISED:	
HOME PLANNING SERV.			
		DRAWING	251




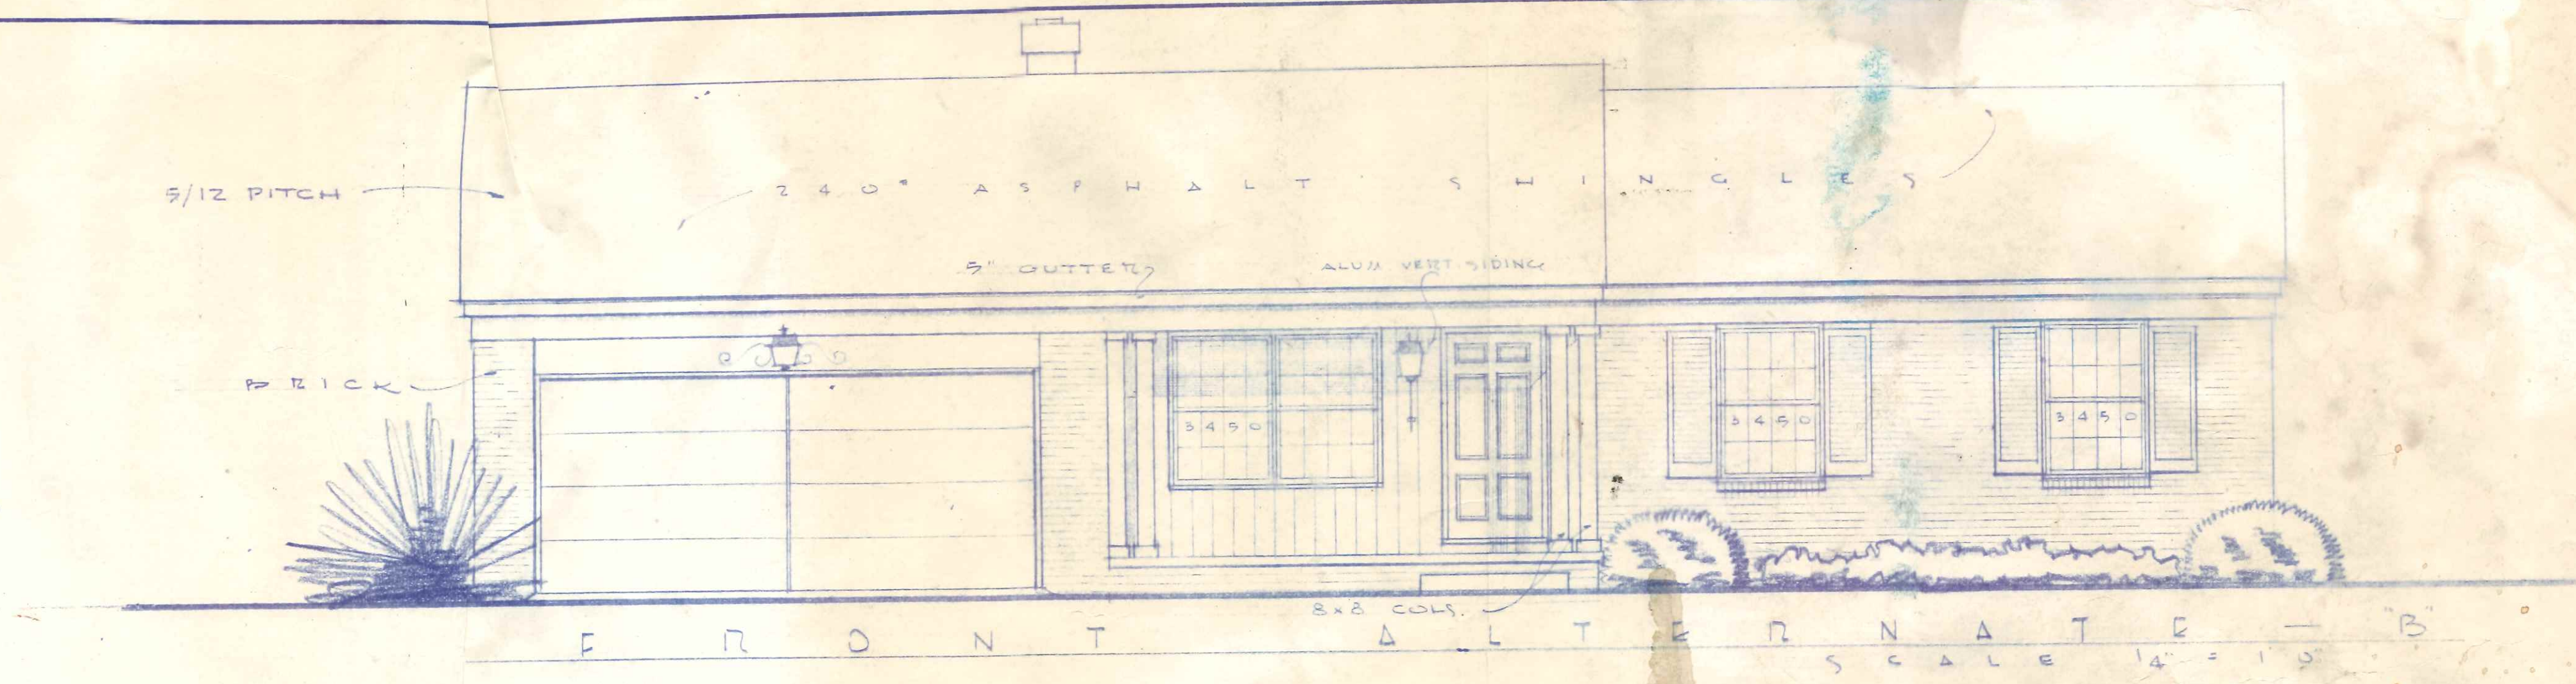

F R O N T A L T E R N A T I V E - B  
SCALE 1/4" = 1'-0"

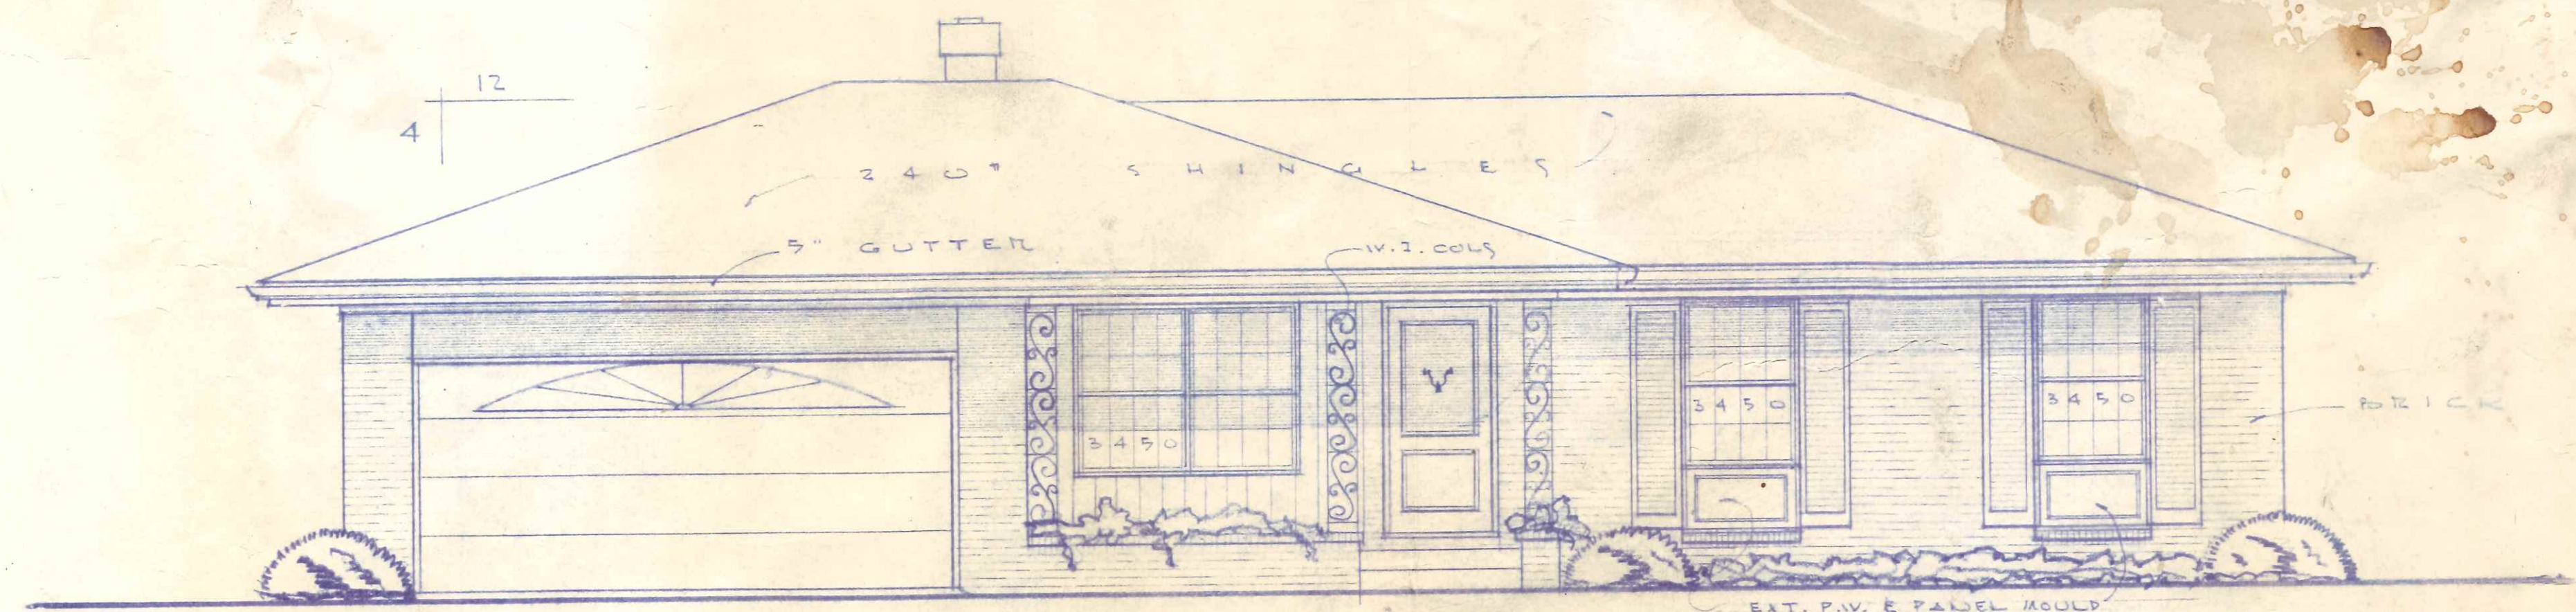


F R O N T A L T E R N A T I V E - C  
SCALE 1/4" = 1'-0"

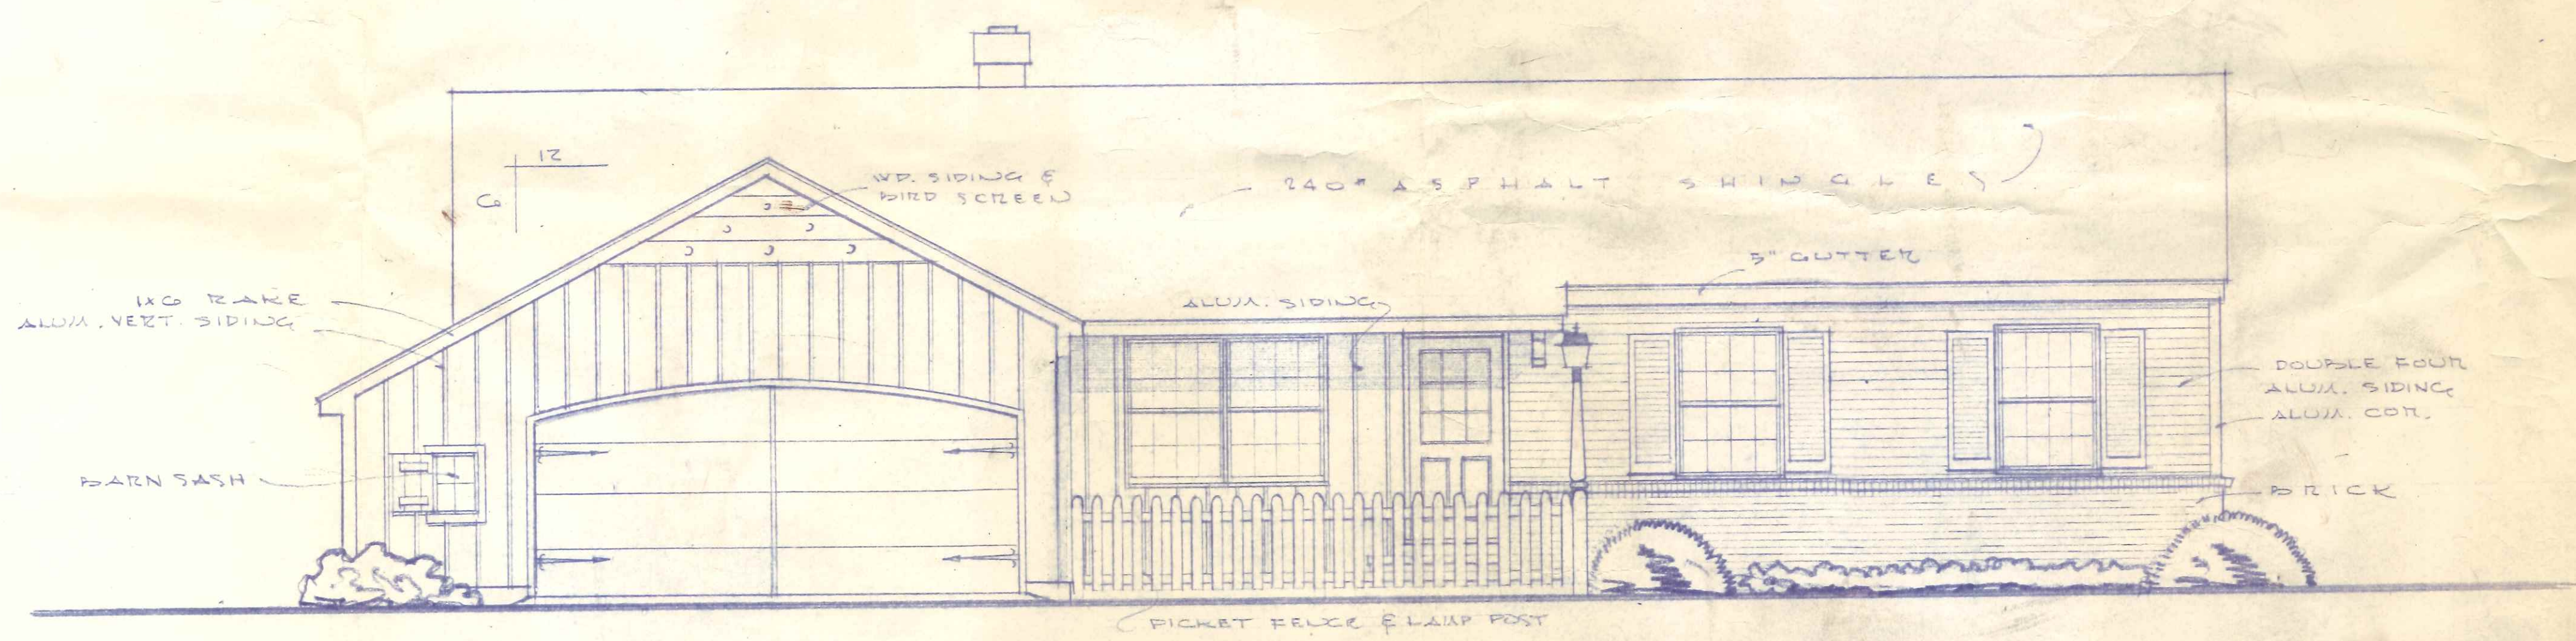


F R O N T A L T E R N A T I V E - D  
SCALE 1/4" = 1'-0"

BLUE RIDGE HOMES		
SCALE: 1/4" = 1'-0"	APPROVED BY:	DRAWN BY:
DATE: 1-3-73		REVISED:
HOME PLANNING SERVICE		
		DRAWING NO. 251




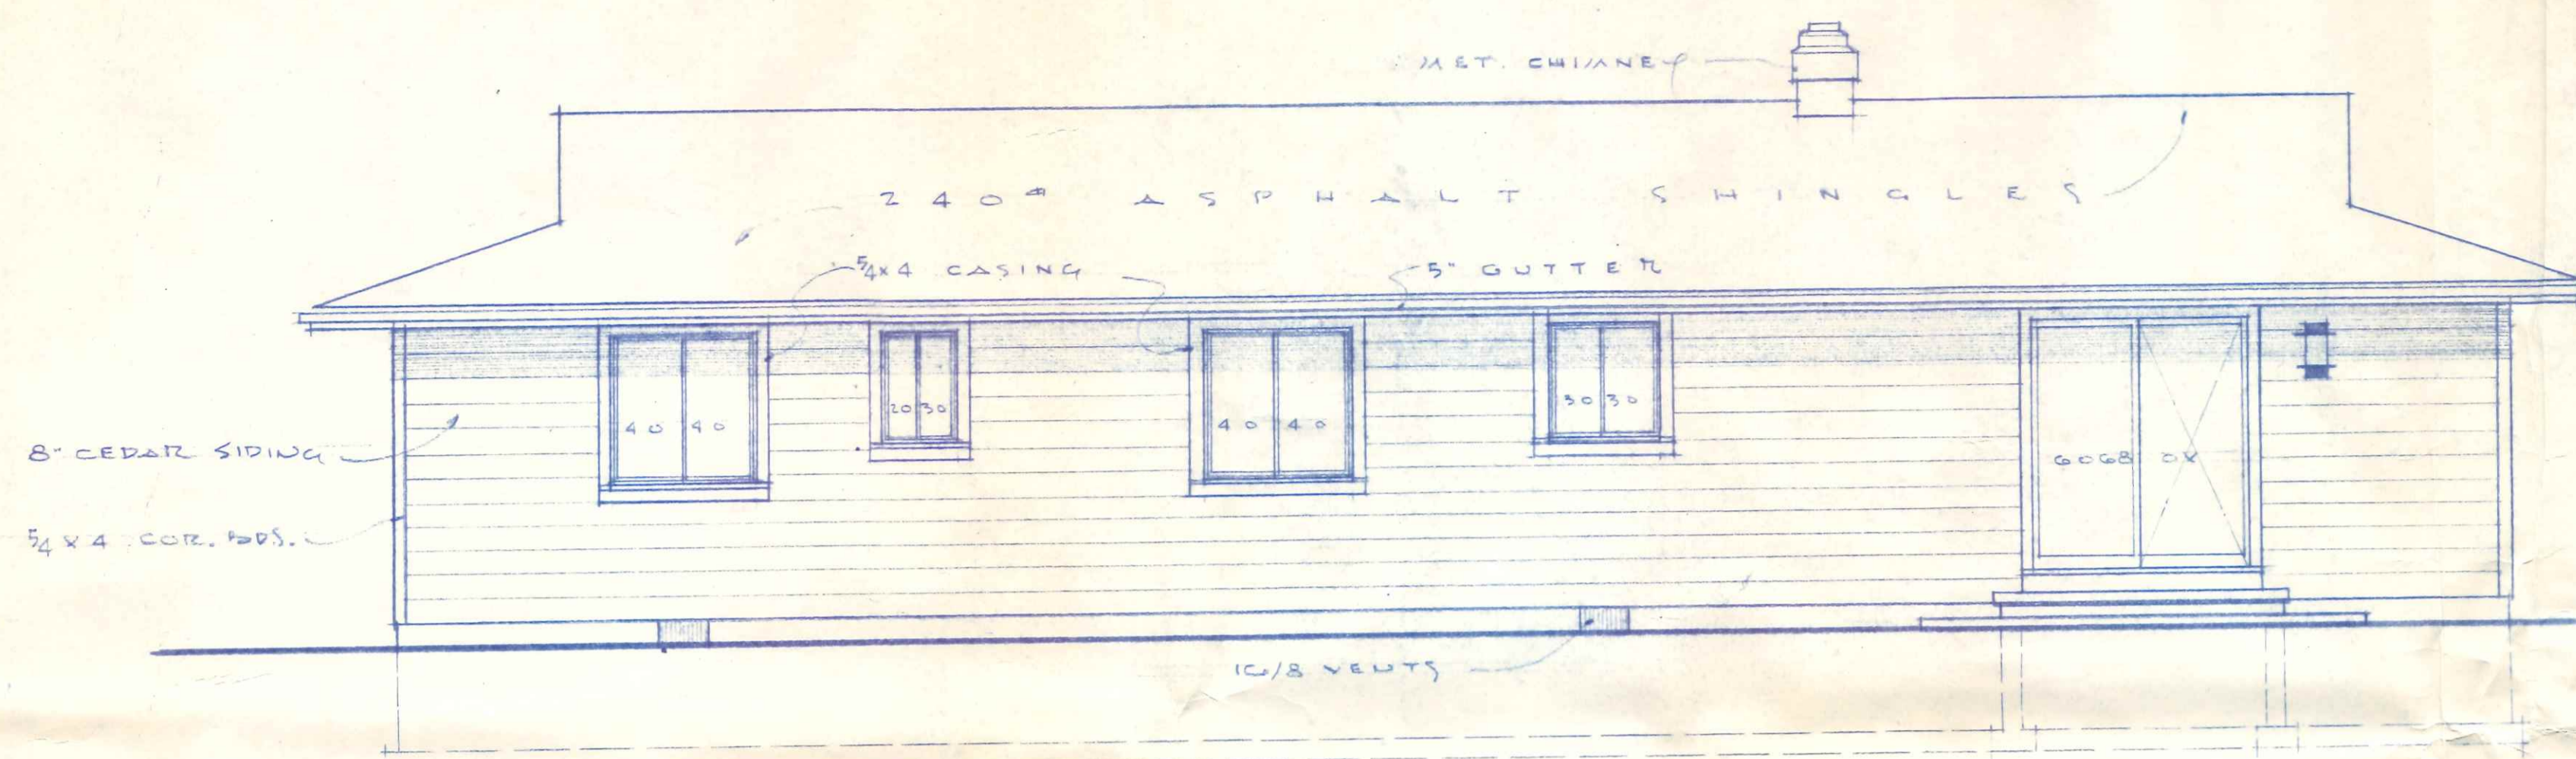


R E A R E L E V A T I O N  
SCALE 1/4" = 1'-0"

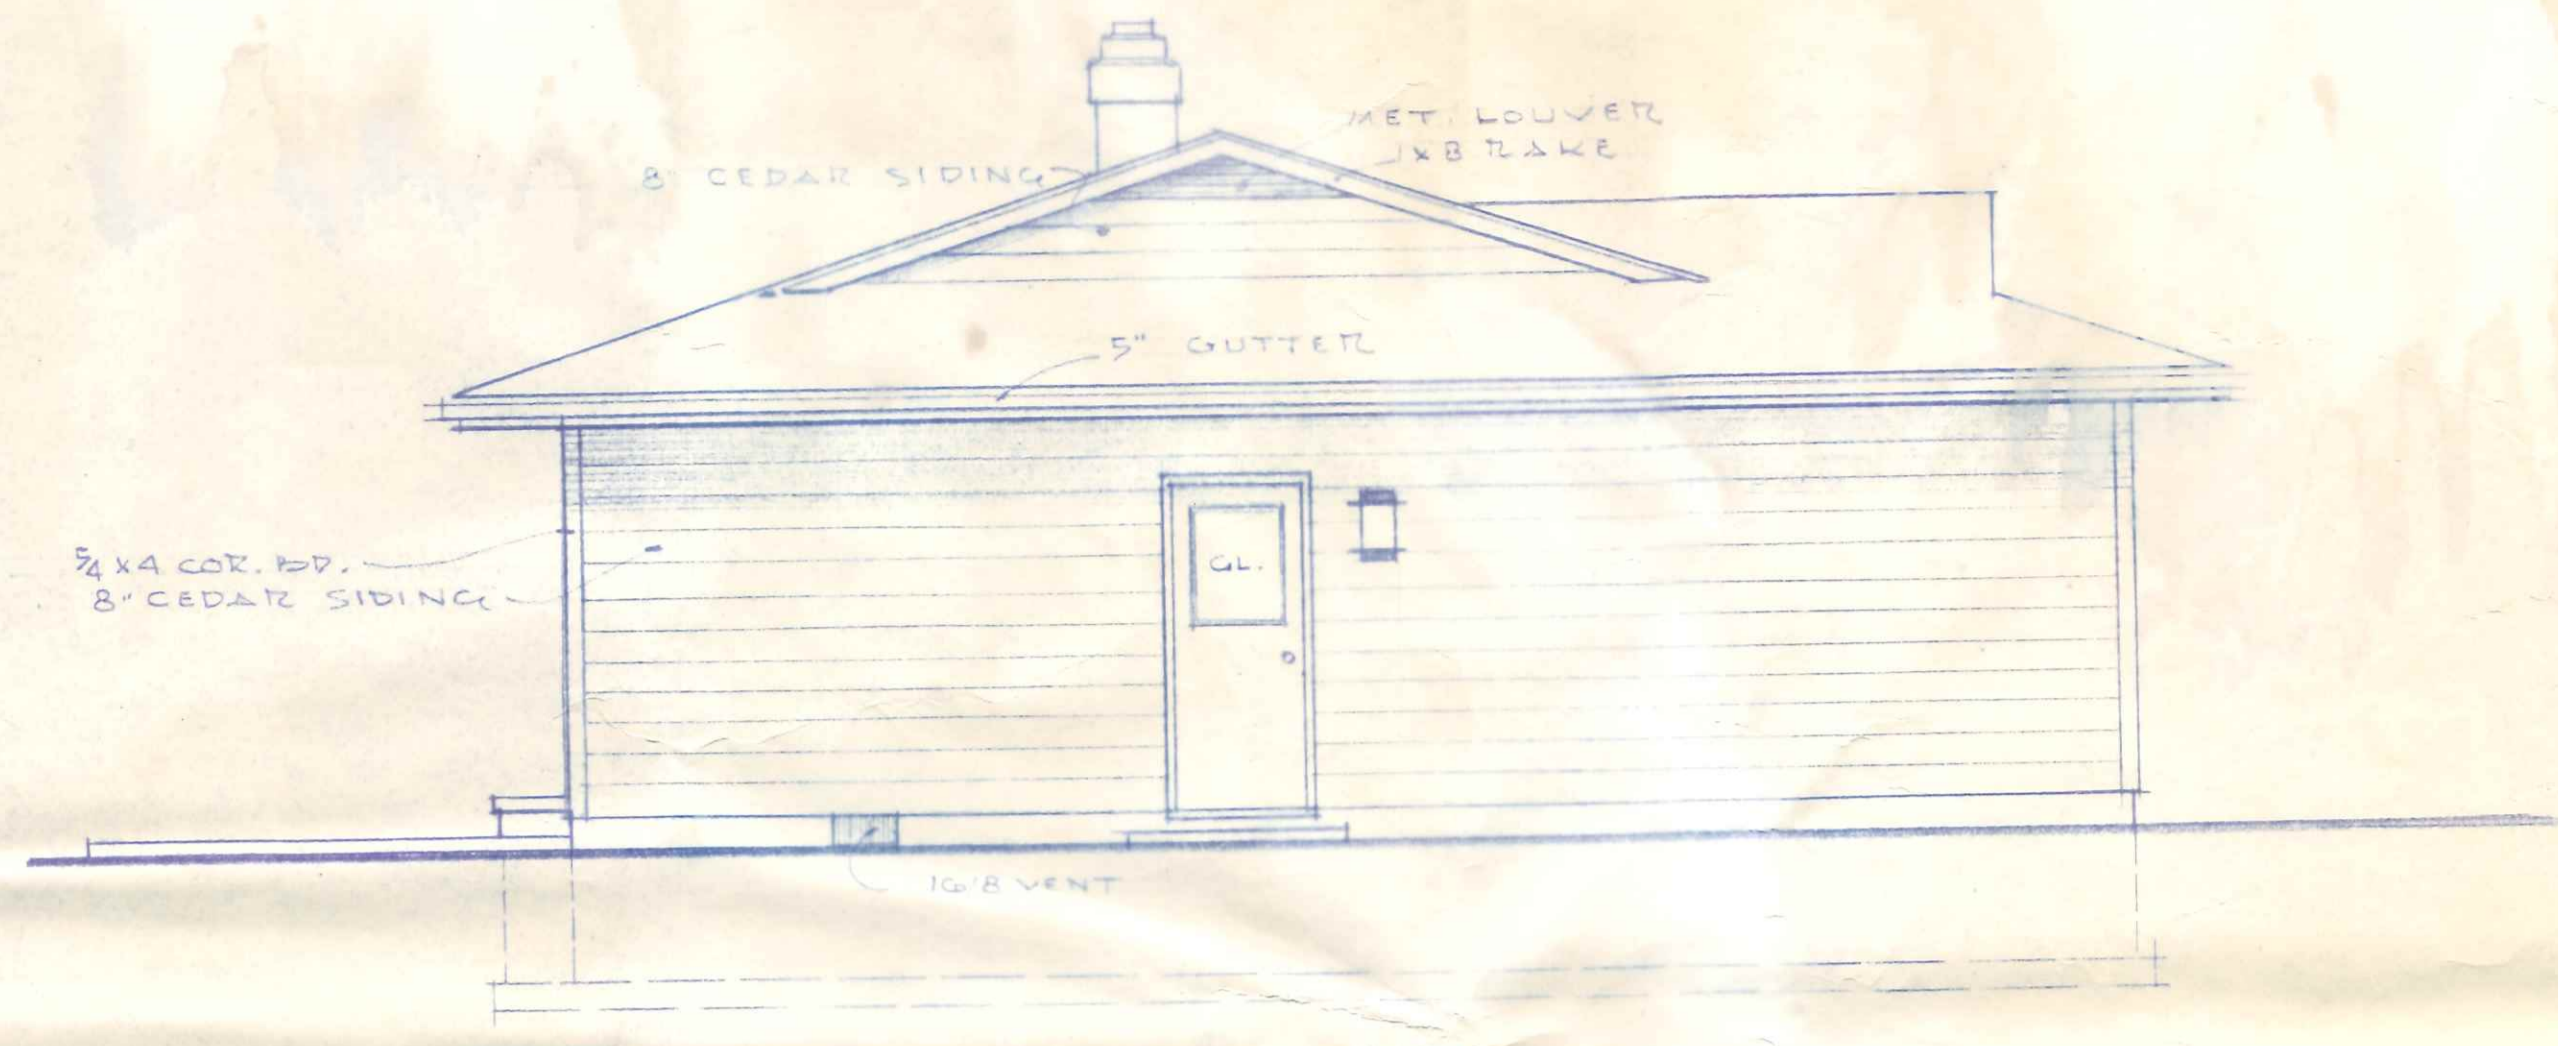

L E F T E L E V A T I O N

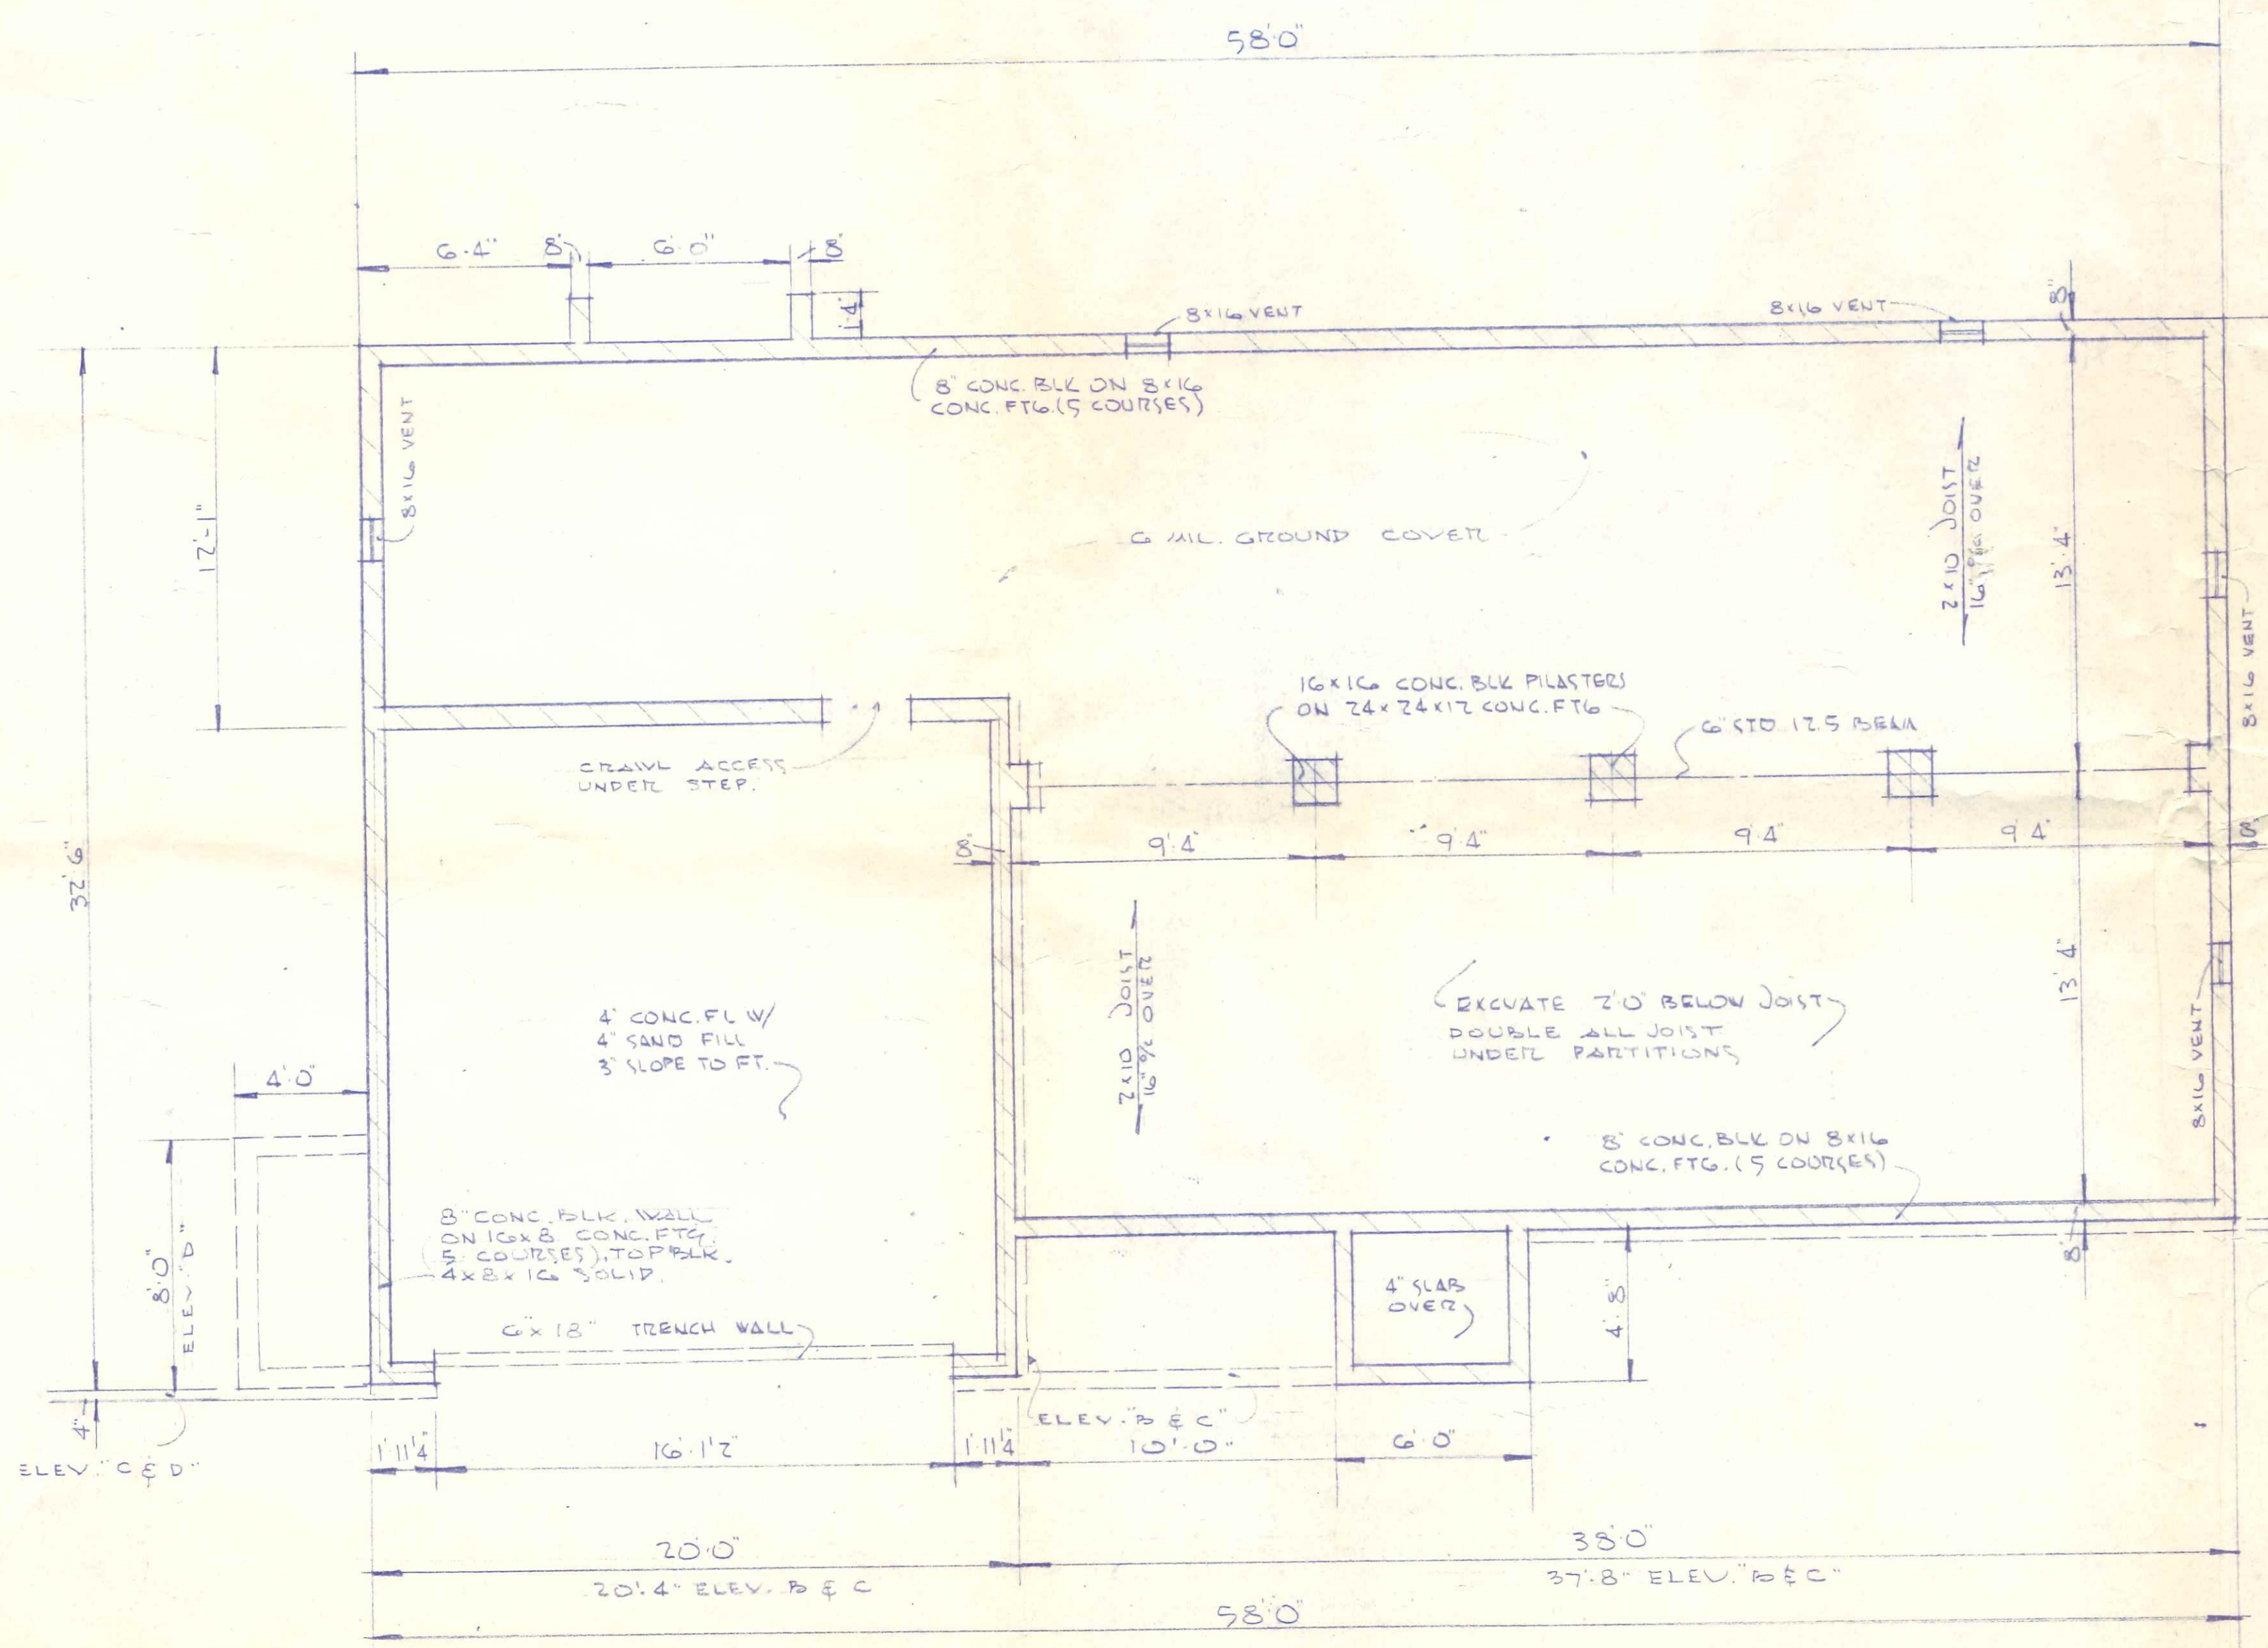

F O U N D A T I O N P L A N

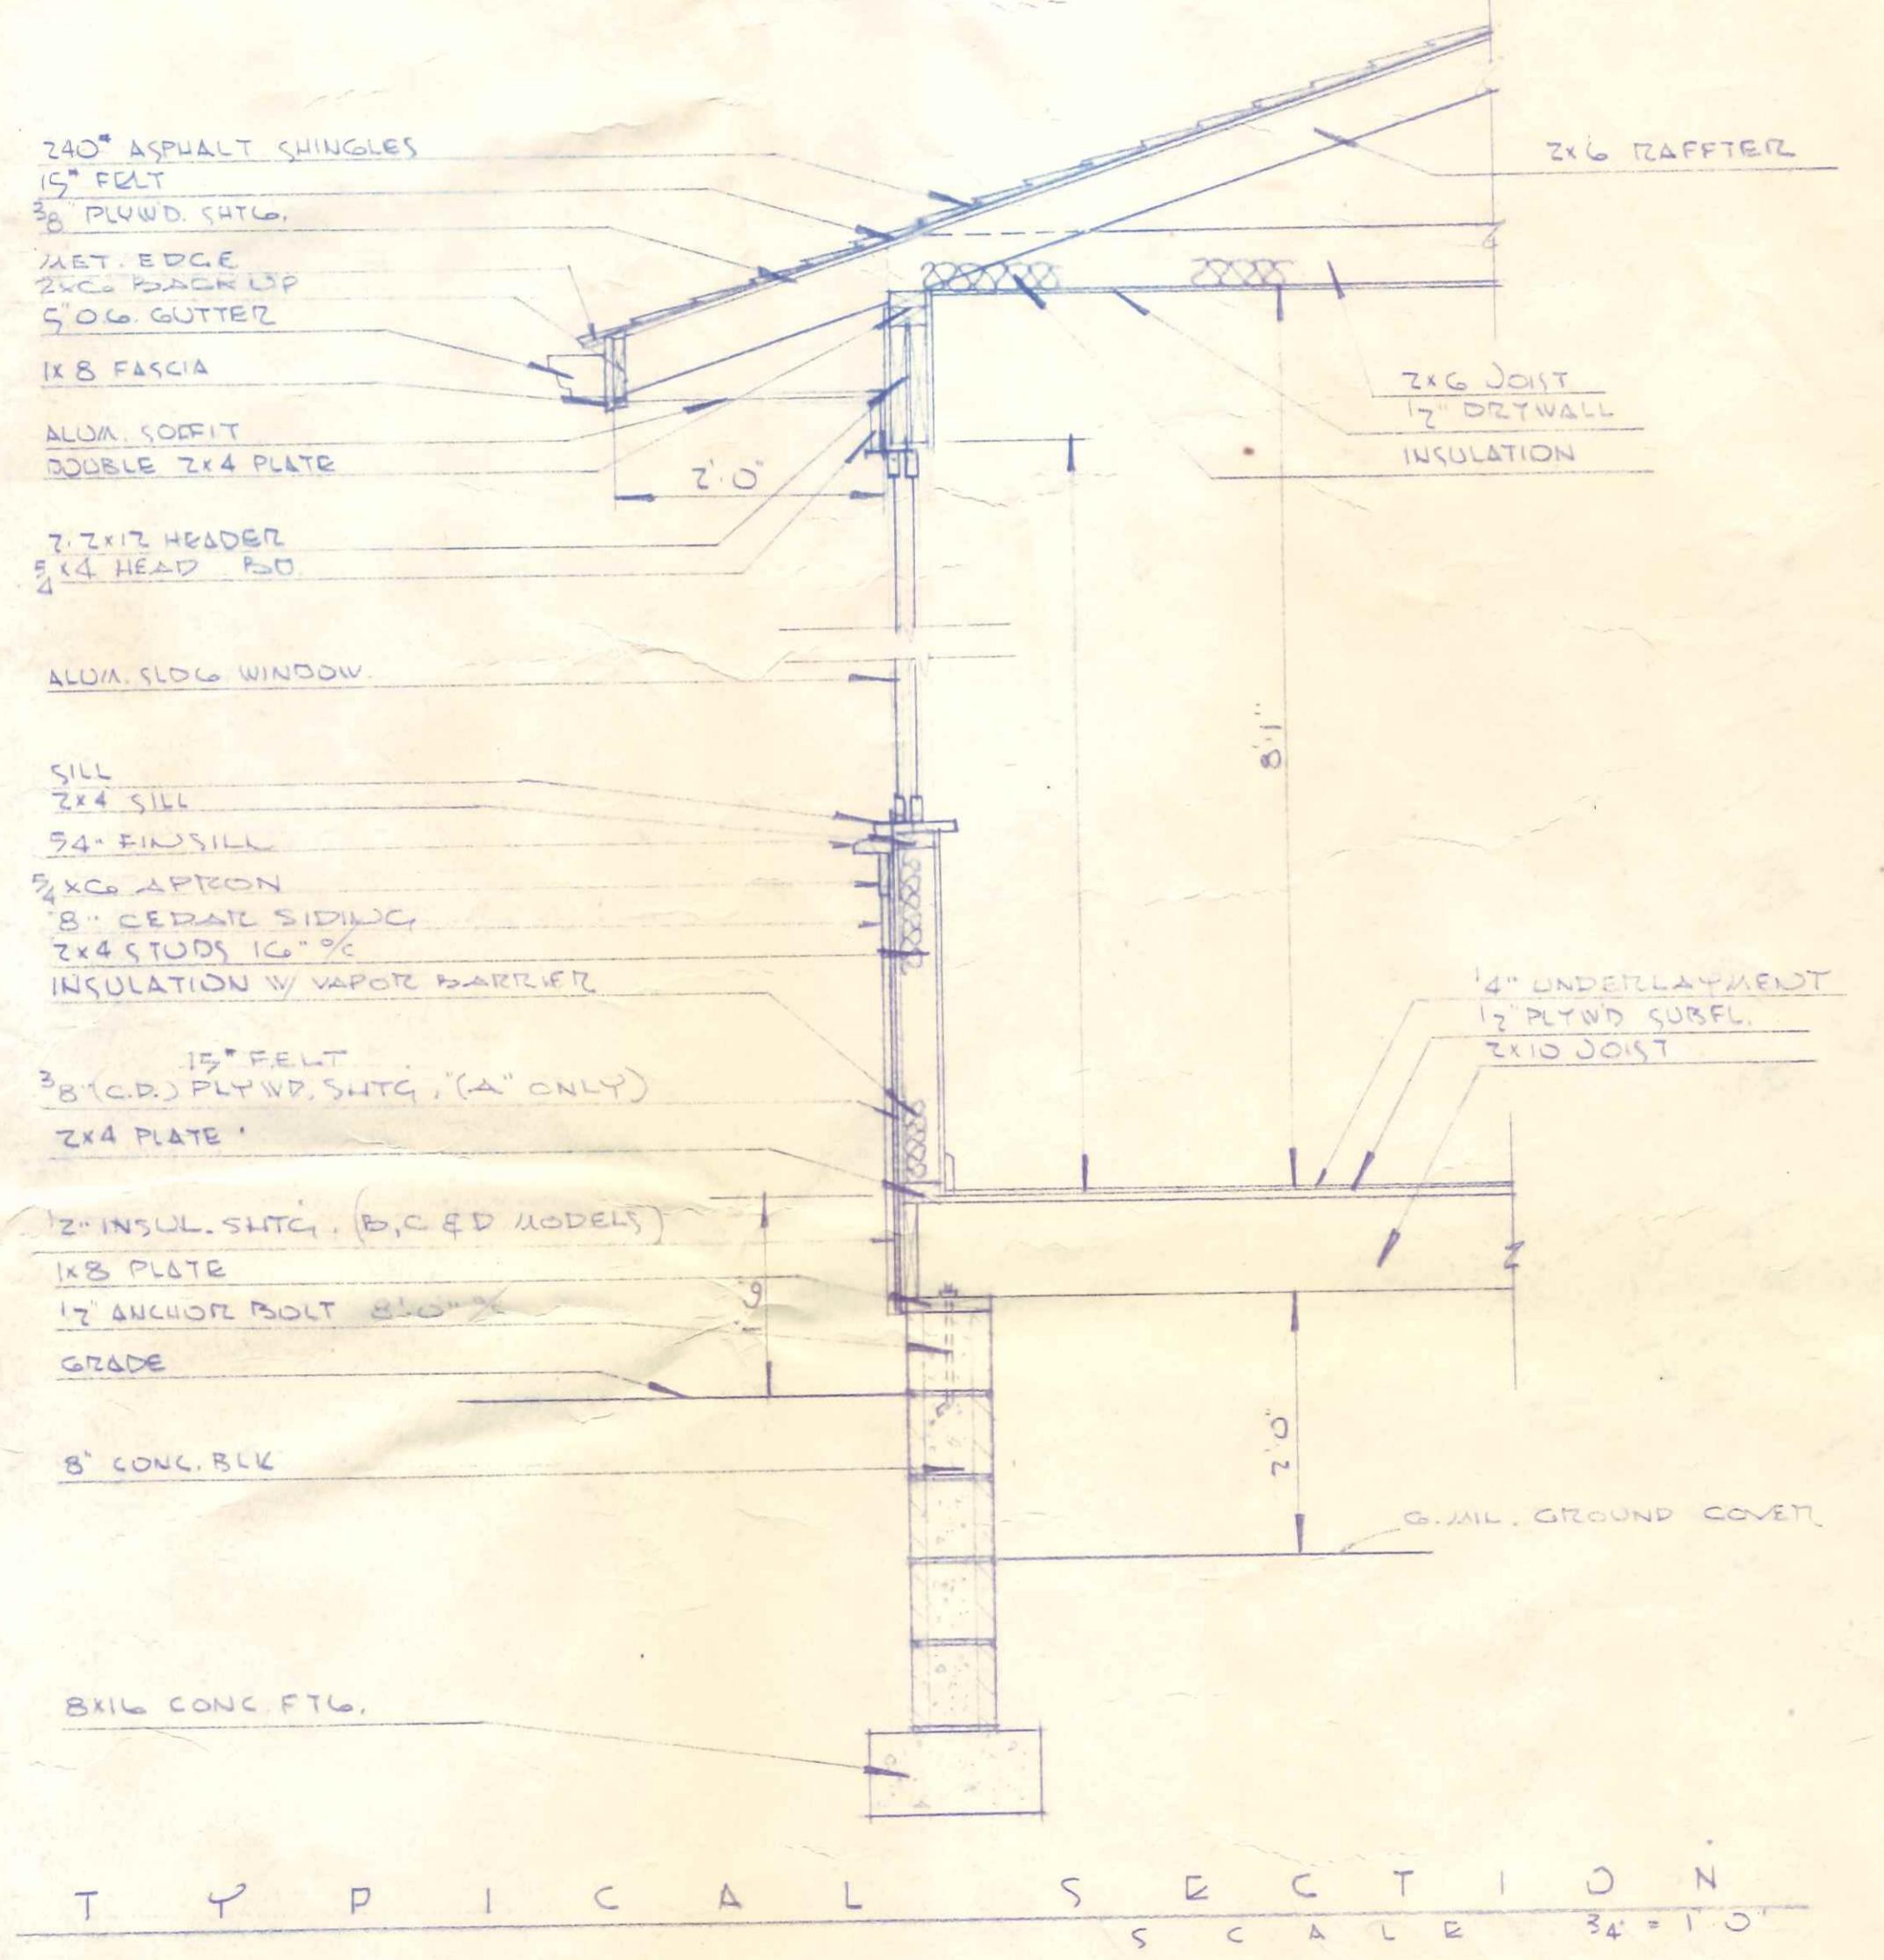

T Y P I C A L S E C T I O N  
SCALE 3/4" = 1'-0"

3-3

BLUE RIDGE HOMES INC.		
SCALE: 1/4" = 1'-0"	APPROVED BY:	DRAWN BY: J.L.H.
DATE: 1-3-73	REVISED:	
HOME PLANNING SERVICE		
DRAWING NUMBER		2514
H.P.S.		