

PERMIT
 CITY OF NAPOLEON, OHIO - BUILDING DEPARTMENT
 255 West Riverview Avenue, Napoleon, Ohio 43545 - (419) 592-4010

Permit No. <u>3430</u>	Issued <u>12/15/94</u>	
Job Location <u>1475 Glenwood Ave.</u>	<input checked="" type="checkbox"/> Building	\$ <u>9.00</u> \$ <u>40.00</u> \$ <u>49.00</u>
Lot _____	<input checked="" type="checkbox"/> Electrical	\$ _____ \$ <u>9.00</u> \$ <u>9.00</u>
Issued by <u>Brent N. Damman</u>	<input type="checkbox"/> Plumbing	\$ _____ \$ _____ \$ _____
Owner <u>Ed Rosebrock 592-2425</u>	<input checked="" type="checkbox"/> Mechanical	\$ _____ \$ <u>4.00</u> \$ <u>4.00</u>
Address <u>1475 Glenwood Ave.</u>	<input type="checkbox"/> Demolition	\$ _____ \$ _____ \$ _____
Agent <u>Self</u>	<input type="checkbox"/> Zoning	\$ _____ \$ _____ \$ _____
Address _____	<input type="checkbox"/> Sign	\$ _____ \$ _____ \$ _____
Use Type - Residential <u>X</u>	<input type="checkbox"/> Water Tap	\$ _____ \$ _____ \$ _____
Other - Describe _____	<input type="checkbox"/> Sew. Insp.	\$ _____ \$ _____ \$ _____
No. Dwelling Units _____	<input type="checkbox"/> Sewer Tap	\$ _____ \$ _____ \$ _____
New _____ Replacement _____	<input type="checkbox"/> Temp. Water	\$ _____ \$ _____ \$ _____
Add'n. _____ Alter _____ Remodel _____	<input type="checkbox"/> Temp. Elec.	\$ _____ \$ _____ \$ _____
Mixed Occupancy _____	TOTAL FEES.....\$ 62.00	
Change of Occupancy _____	LESS FEES PAID.....\$ _____	
Estimated Cost \$ <u>6,000.00</u>	BALANCE DUE.....\$ _____	

ZONING INFORMATION

district	lot dimensions	area	front yd	side yd	rear yd
max hgt	no pkg spaces	no ldg spaces	max cover	petition or appeal req'd	date appr

WORK INFORMATION

Size: Length _____ Width _____ Stories _____ Ground Floor Area _____
 Height _____ Building Volume (for Demo. Permit) _____

Electrical: _____
 Plumbing: _____
 Mechanical: _____

Additional Information: Garage conversion & new garage construction.
 Date 12-15-94 Applicant Signature Edum Rosebrock



APPLICATION FOR

Residential, Building, Electrical, Plumbing, Mechanical, and Demolition Permit
 FROM - The City of Napoleon, Ohio, Building Department
 255 West Riverview Avenue; P.O. Box 151; Napoleon, Ohio 43545 - Telephone (419) 592-4010

ENTRY NO. _____

PERMIT NO. 3430 ISSUED 12-15-94

JOB LOCATION 1475 Glen wood

LOT _____
 (Subdivision or Legal Description)

ISSUED BY BND
 (Building Official)

OWNER Ed. Rosebrock PHONE 592-2425

ADDRESS 1475 Glenwood

AGENT Self PHONE _____

ADDRESS _____

USE: Residential Commercial Industrial
 Other _____

WORK: New Addition Replacement Remodel

ESTIMATED COST = \$ 6000.00

	Base	Plus	Total
<input checked="" type="checkbox"/> Building	\$ 9.00	\$ 40.00	\$ 49.00
<input checked="" type="checkbox"/> Electrical	\$ _____	\$ 9.00	\$ 9.00
<input type="checkbox"/> Plumbing	\$ _____	\$ _____	\$ _____
<input checked="" type="checkbox"/> Mechanical	\$ _____	\$ 4.00	\$ 4.00
<input type="checkbox"/> Demolition	\$ _____	\$ _____	\$ _____
<input type="checkbox"/> Zoning	\$ _____	\$ _____	\$ _____
<input type="checkbox"/> Sign	\$ _____	\$ _____	\$ _____
<input type="checkbox"/> Water Tap	\$ _____	\$ _____	\$ _____
<input type="checkbox"/> Sewer Tap	\$ _____	\$ _____	\$ _____
<input type="checkbox"/> Temp Water	\$ _____	\$ _____	\$ _____
<input type="checkbox"/> Temp Elec.	\$ _____	\$ _____	\$ _____

Additional Structure _____ Hours _____
 Plan Review: Electric _____ Hours _____

TOTAL FEES \$ 62.00
 Less Fees Paid \$ _____
 BALANCE DUE \$ _____

ZONING INFORMATION


District	Lot Dimensions	Area	Front Yard	Side Yard	Rear Yard

Max Height	No. Pkg. Spaces	No. Ldg. Spaces	Max Cover	Petition or Appeal Required-Date

WORK INFORMATION

Building: Ground Floor Area _____ sq. ft. Basement Floor Area _____ sq. ft.
 Garage Floor Area _____ sq. ft. 2nd Floor Area _____ sq. ft. Other _____ sq. ft.
 Size: Width _____ Length _____ Stories _____ Height _____
 Building Volume (for Demolition Permit) _____ cubic feet

Description of Work: Garage convert, + new garage

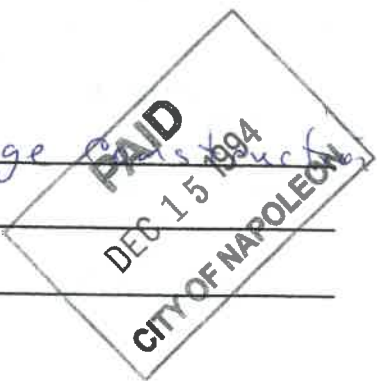

ELECTRICAL: Contractor _____ Phone _____

Address _____ ESTIMATED COST = \$ _____

Type of Work: ()New ()Service Change ()Rewiring ()Add'l Wiring TEMPORARY ELEC. REQUIRED - ()Yes ()No

Size of Service _____ Underground _____ Overhead _____ Number of New Circuits _____

Description of Work: _____

PLUMBING: Contractor _____ Phone _____

Address _____ ESTIMATED COST = \$ _____

WATER TAP REQUIRED - ()Yes ()No Size _____ Type of Pipe _____ Water Dist. Pipe _____

SANITARY SEWER TAP REQUIRED - ()Yes ()No Size _____ Type of Pipe _____ Dr. Waste Vt. Pipe _____

STREET SEWER TAP REQUIRED - ()Yes ()No Type of Pipe _____ STREET TO BE OPENED - ()Yes ()No

Main Building Drain Size = _____ Main Vent Pipe Size = _____

LIST NUMBER OF PLUMBING FIXTURES BELOW:

Water Closets = _____ Bathtubs = _____ Showers = _____ Lavatories = _____ Kitchen Sinks = _____ Disposal = _____

Clothes Washer = _____ Floor Drains = _____ Dishwasher = _____ Other _____ Total = _____

Description of Work: _____

MECHANICAL: Contractor _____ Phone _____

Address _____ ESTIMATED COST = \$ _____

HEATING SYSTEM - ()Forced Air ()Gravity ()Hot Water ()Steam ()Unit Heaters ()Radiant ()Baseboard

TYPE OF FUEL - ()Electric ()Natural Gas ()Propane ()Wood ()Coal ()Solar ()Geothermal Other _____

NUMBER OF HEAT ZONES = _____ HOT WATER - ()One (1) Pipe ()Two (2) Pipes ()Series Loop

ELECTRIC HEAT - Number of Circuits _____ Number of Furnaces _____ Number of Hot Air Runs _____

Number of Hot Water Radiators _____ Total Heat Loss _____ Rated Capacity of Furnace/Boiler _____



LOCATION OF HEATING UNITS - ()Crawl Space ()Floor Level ()Attic ()Suspended ()Roof ()Outside

Description of Work: _____

DRAWINGS REQUIRED: All applications must be accompanied by two (2) complete sets of Drawings including Site Plans, Foundation Plans, Floor Plans, Structural Framing Plans, Exterior Elevations, Section and Details, Stair Details, Electrical Layout, Plumbing Isometric, Heating Layout, etc. All Plans shall be drawn to scale, show all existing structure on the Site Plans, and show electric panel and furnace locations.

READ AND SIGN BELOW: The undersigned hereby makes application for a Permit for all work described herein and agrees to complete the work in strict accordance with all applicable provisions of the current edition of the C.A.B.O. Building Code, the Napoleon Building and Zoning Codes, the Napoleon Engineering Department Rules and Regulations, Standard Specifications and other pertinent sections of the Napoleon Code of Ordinances.

Signature of Applicant _____ Date _____

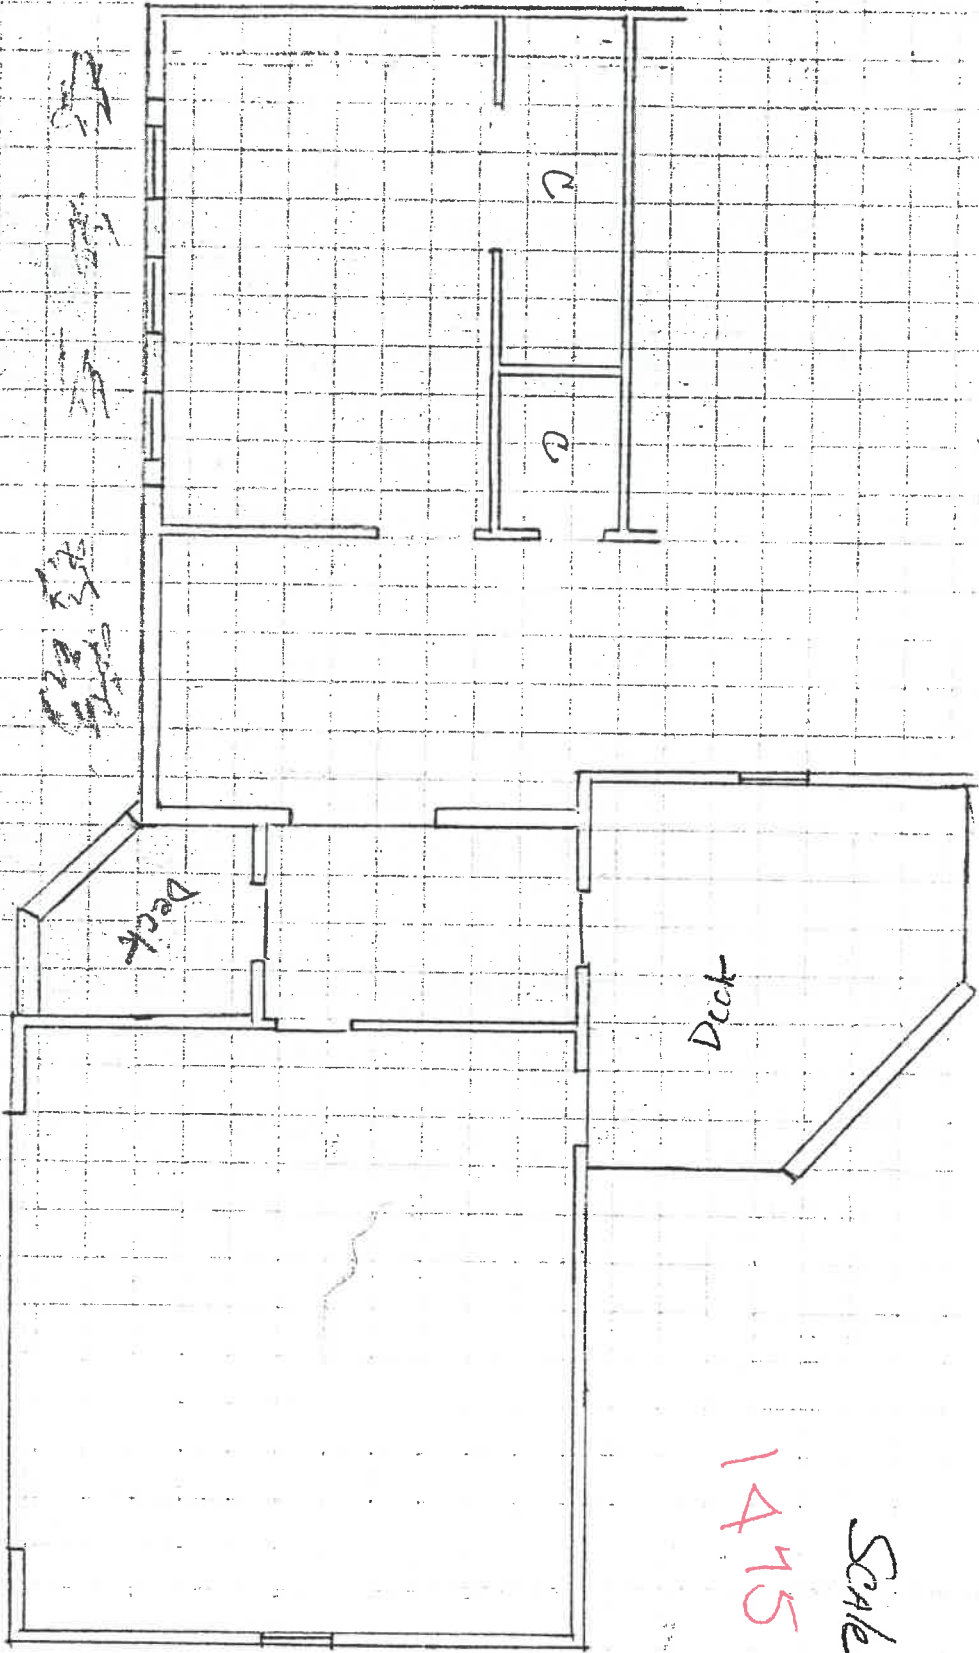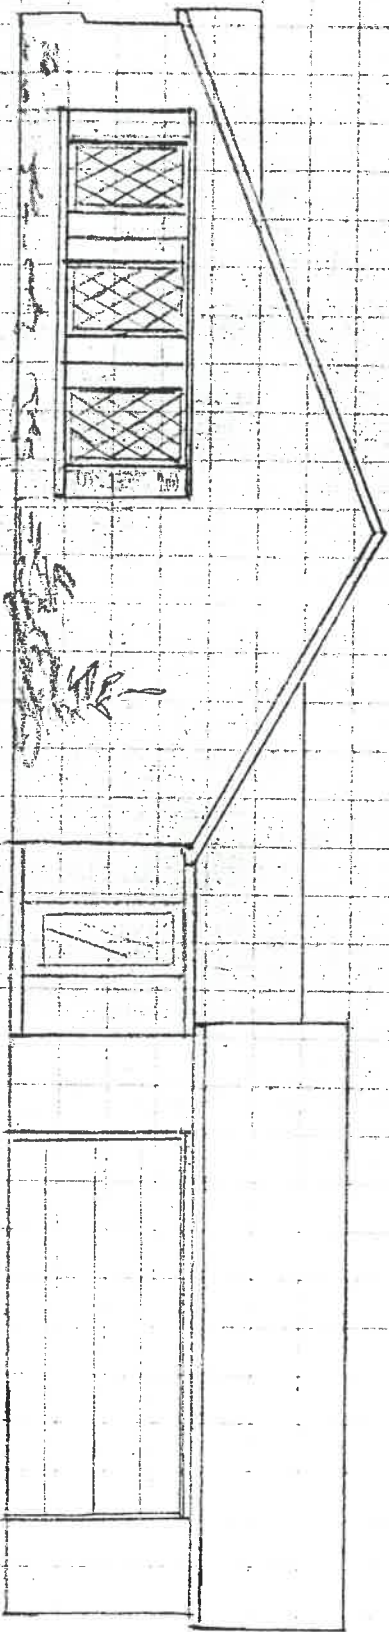

Scale: 1 inch = 2 feet
1475 Glenwood

