

CITY OF NAPOLEON WATER TAPPING PERMIT FORM

PERMIT #:

ISSUED:

JOB LOCATION: _____

SUBDIVISION NAME: _____ LOT #: _____

OWNER: Ray Revis
ADDRESS: 1490 Glenwood

CONTRACTOR: _____ PHONE: _____

TAP SIZE: 1" X 1.5" _____ 2" _____ OTHER _____

AMOUNT PAID: _____ YOKE SIZE: _____


PLUMBING CONTRACTOR: _____ PH: _____

DATE OF TAP: 12-8-04 OLD TAP #: 7644 NEW TAP #: 0489

SIZE AND KIND OF MAIN: 16" C-900

LOCATION OF MAIN: 10' West of West pavement DEPTH OF MAIN: 5 1/2'

DIST FROM HYDRANT VALVE: 8' S of Hyd 595 DIST TO CURB STOP FROM CORP: 2'

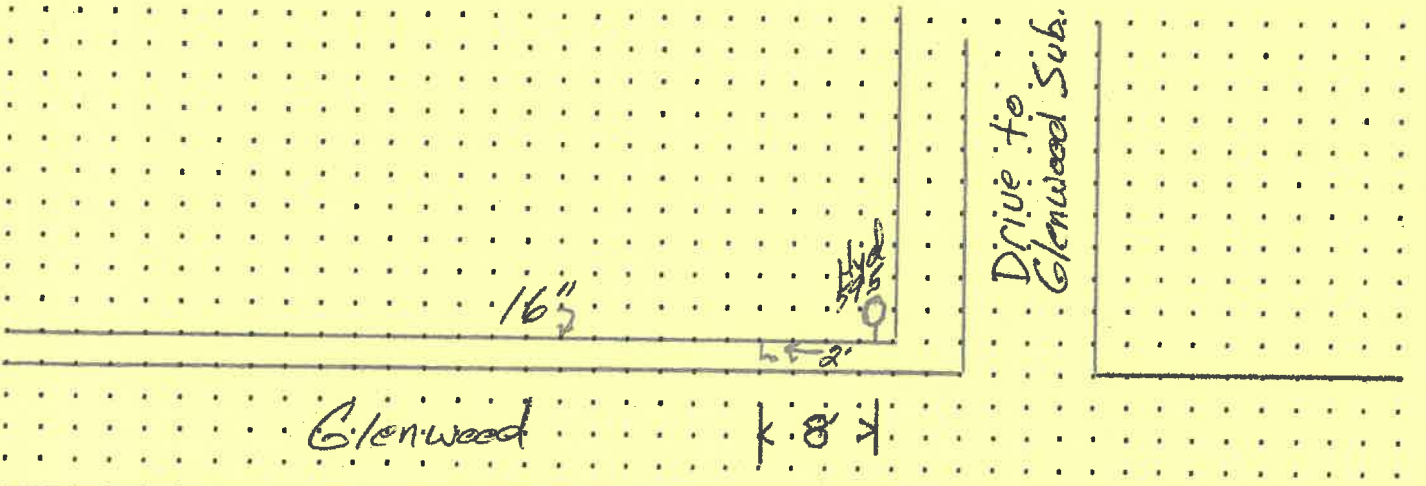

DATE APPROVED: Jan 12, 05 BY: [Signature]