



City of Napoleon Building Department

255 W. Riverview
P.O. Box 151
Napoleon, OH 43545
Phone: (419) 592-4010
Fax: (419) 599-8393
Email:

Zoning Commercial

Permit Number: P-17-0393
Expiration Date: 11/07/2018

Steve Kauffman
1600 Glenwood

Napoleon, OH 43545

Description:
\$50.00 Zoning Permit

Building Permit Info

Project Description: self storage
Construction Value: \$105,000.00

Mark B. Spiess
Authorizing Signature

11-7-17
Date



CITY OF NAPOLEON
Building & Zoning Division
 255 W. Riverview Avenue, PO Box 151, Napoleon, OH 43545
 Phone: 419-592-4010 - Fax: 419-599-8393

Mark B. Spiess
 Senior Engineering
 Technician / Zoning
 Administrator

COMMERCIAL ZONING PERMIT APPLICATION

ADDRESS OF PROPOSED BUSINESS: 1600 Glenwood Ave
 BUSINESS OWNER: U-Lock Storage, LLC Steve Kauffman, Member
 OWNER ADDRESS: 116 Pheasant Ln Archbold OH 43502
 OWNER PHONE: 419-966-8441 CELL: _____
 PROPERTY OWNER: _____
 PROPERTY OWNER ADDRESS: _____
 PROPERTY OWNER PHONE: _____ CELL: _____
 PREVIOUS BUSINESS USE: self storage
 ESTIMATED CONSTRUCTION COST \$ 105,000.⁰⁰
 ZONE: _____ # OF PARKING SPACES: _____ SQ FT OF BUILDING: 8400
 NEW BUSINESS USE/PROJECT DESCRIPTION: self storage

P-17-0393

ADDRESS PERMIT SHOULD BE SENT TO:
U-Lock Storage, LLC 116 Pheasant Ln Archbold OH 43502

APPLICANT: Steve Kauffman PHONE#: 419-966-8441


FEE: \$50.00 (Fee may be waived if usage or size of building does not change. MZON 100.3100.46690)

Steve Kauffman
 SIGNATURE OF APPLICANT

11-08-17
 DATE

MARK B. SPIESS _____ DATE _____
 SR. ENG. TECH / ZONING ADMIN.

Zoning Use Only
 Permit # P-17-0393 Batch # 37780 Check # 1068 Date 11-7-17

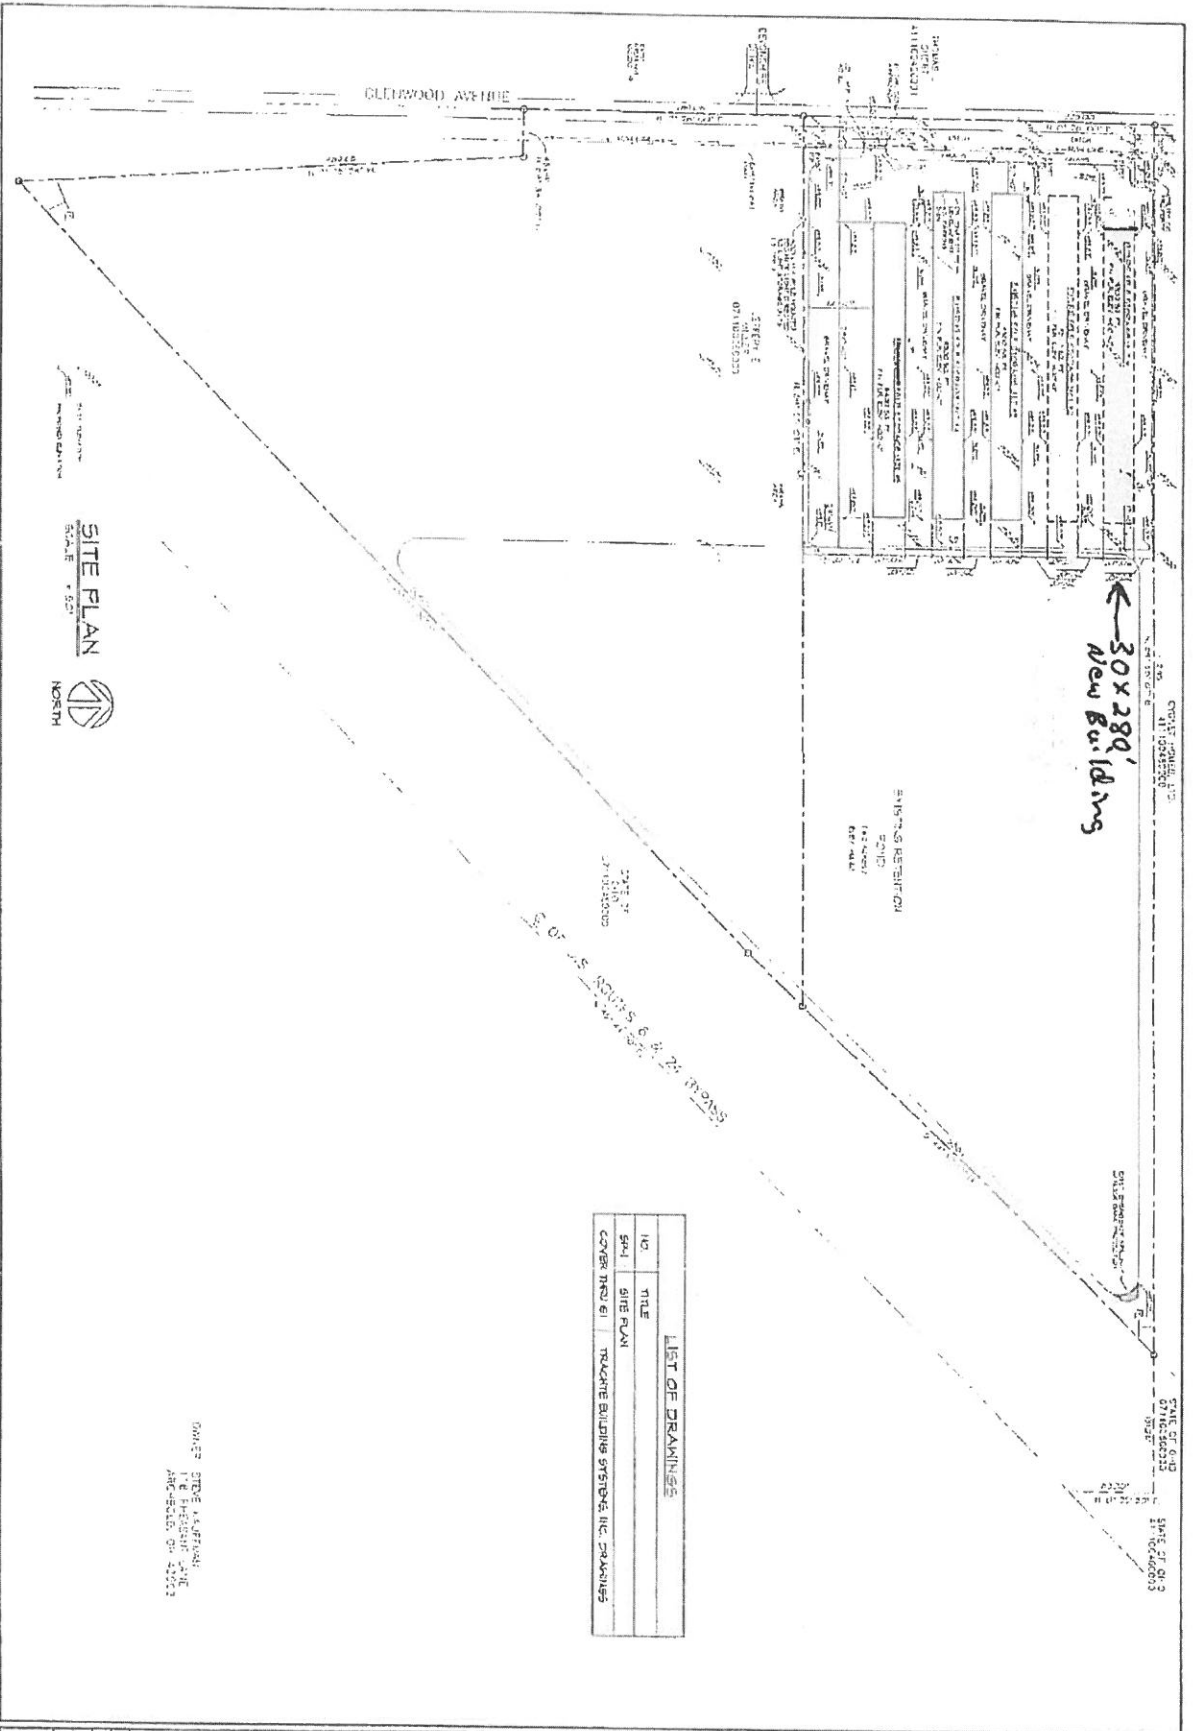

SITE PLAN
SCALE: 1" = 50'
NORTH

LIST OF DRAWINGS

NO.	TITLE
SP-1	SITE PLAN
	TRUCKING BUILDING SYSTEMS, INC. DRAWINGS

OWNER: STRS. 1144994
118 HIGHLAND AVE
ARCHBOLD, OH 43003

SP-1

**PROPOSED BUILDING FOR
U-LOCK STORAGE**
NAPOLEON, OHIO

SITE PLAN
DAVID L. GERINGER P.E.
Consulting Engineer
107 Ohio St., Archbold, Ohio 43502

STATE OF OHIO
SITE OF OH-2
0710046000
0710046000

