

THE CITY OF NAPOLEON

BUILDING & ZONING DEPARTMENT

255 W. RIVERVIEW

(419)592-4010

Building Permit

Page 1 of 1

Permit Number: BP2005-36

Printed: 4/14/2005

Property Address: 222 Glenwood Ave.

Applicant R & C Builders LLC
Address: PO Box 862

Approval Date:

Napoleon, OH 43545

Phone: 419-966-3116

Owners

Name: R & C Builders
Address: 101 Hurst

Contractors R & C Builders LLC
Address: PO Box 862
Napoleon, OH 43545

Phone 419-966-3116

Fees and Receipts:

Number	Description	Amount
FEE2005-298	Building Permit Fee (Auto)	\$29.00
Total Fees:		\$29.00

Description

Structure Use:

Construction Value: \$15,000.00

Floor Areas

Living Space:

Basement/Storage:


Garage:

Other:

Total Area:




Start Date:

End Date:

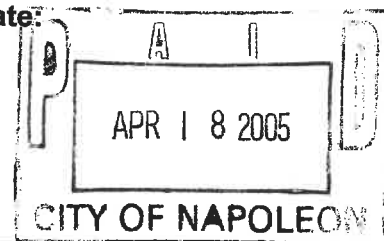

Description of work to be done: Room addition 340 sq ft plus 1 & half baths.

Applicant signature: James E. Hurst **Date:** 19 Apr 05

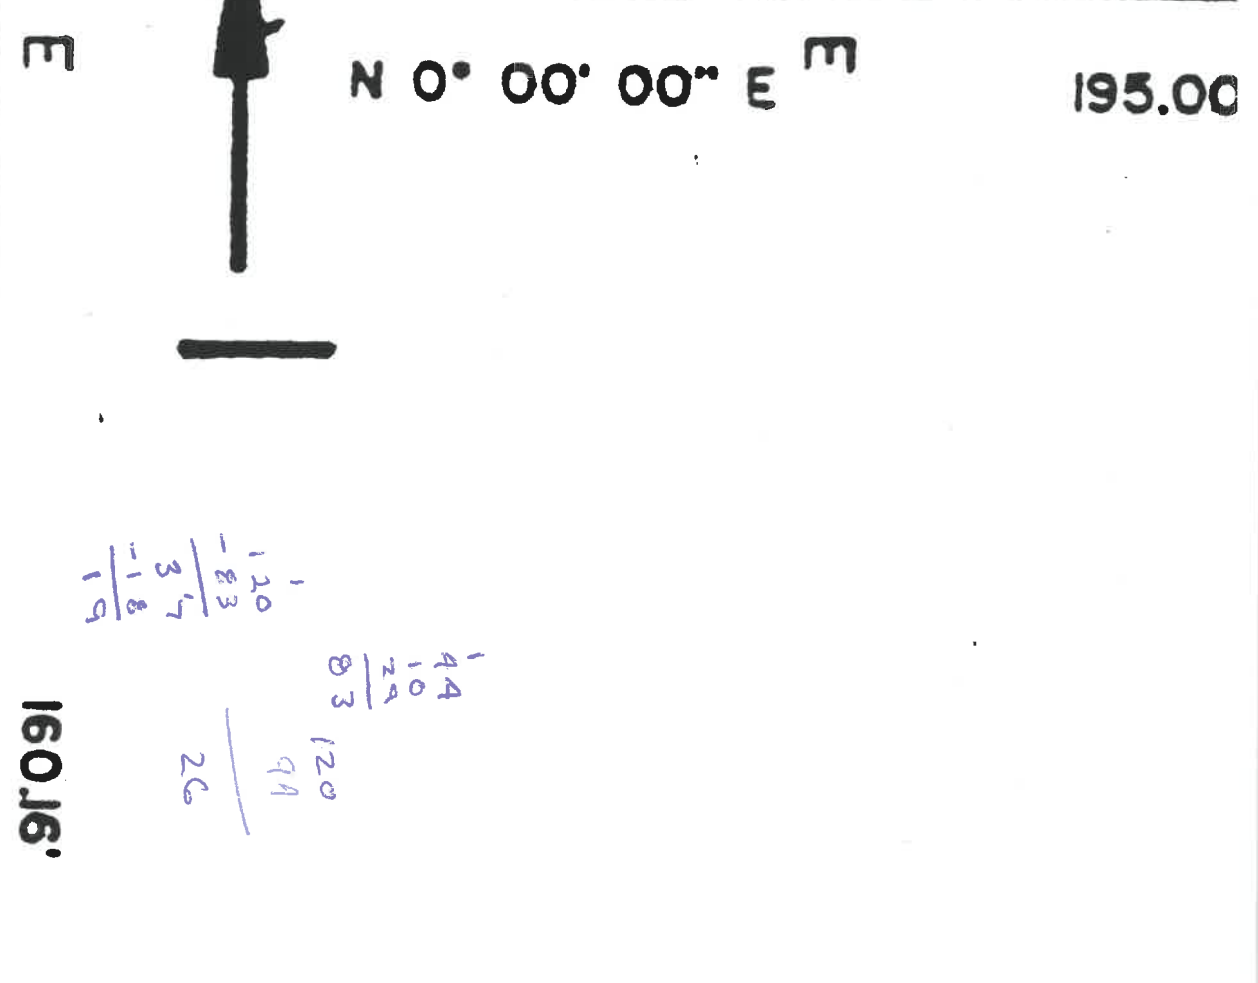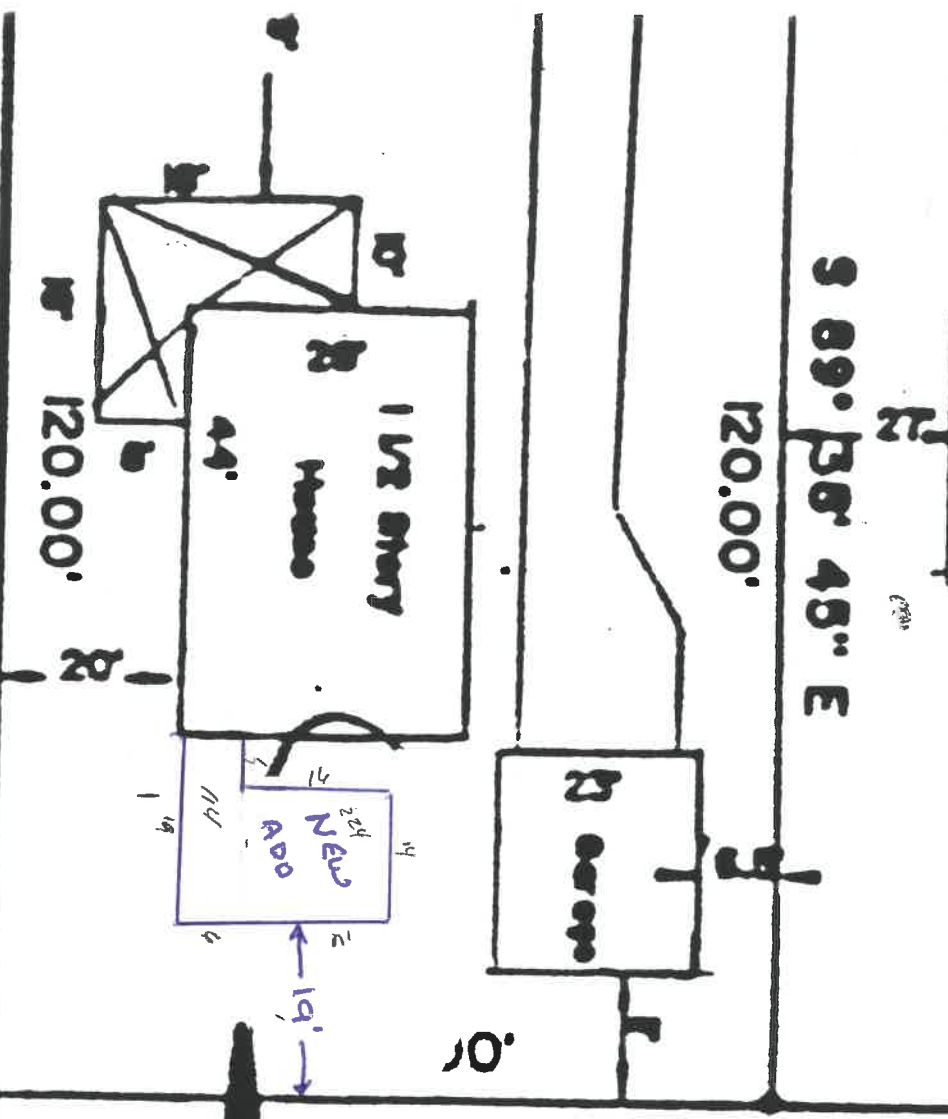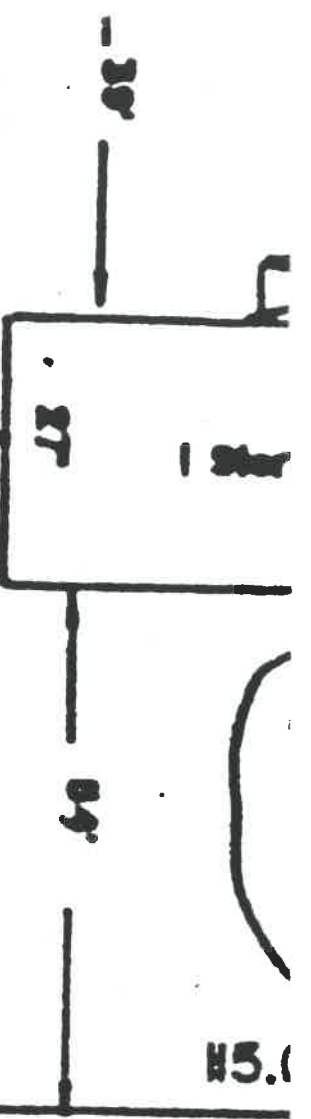

$$\begin{array}{r} 120 \\ -83 \\ \hline 37 \\ -18 \\ \hline 19 \end{array}$$

$$\begin{array}{r} 44 \\ 10 \\ \hline 54 \\ 83 \\ \hline 120 \\ 91 \\ \hline 26 \end{array}$$

280.16' 16.5' Alley 160.16'
N 0° 00' 00" E N 89° 38' 45" V

195.00

120.00'
 S 89° 38' 45" E

120.00'

160.16'

E

R

R

R

115.00

84'

27'

38'

10'

R

R

R

14'

44'

R

R

R

R

R

THE CITY OF NAPOLEON

BUILDING & ZONING DEPARTMENT

255 W. RIVERVIEW

(419)592-4010

Electrical Permit

Page 1 of 1

Permit Number: EL2005-16

Printed: 4/14/2005

Property Address: 222 Glenwood Ave.

Applicant R & C Builders LLC
Address: PO Box 862

Approval Date:

Napoleon, OH 43545

Phone: 419-966-3116

Owners

Name: R & C Builders
Address: 101 Hurst


Contractors R & C Builders LLC
Address: PO Box 862
Napoleon, OH 43545

Phone 419-966-3116

Fees and Receipts:

Number	Description	Amount
FEE2005-295	circuits (Auto)	\$21.00
Total Fees:		\$21.00

Description of work to be done: 2 NEW CIRCUITS

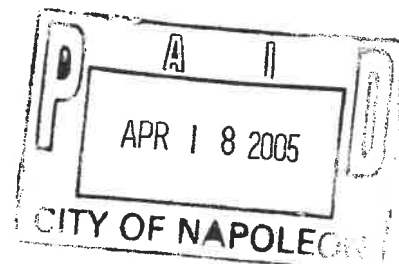

Applicant signature: Jamar E. Berchert

Date: 19 Apr 05

City of Napoleon

BUILDING & ZONING DEPARTMENT

255 W Riverview

(419)592-4010

F

Inspection Record

Inspection #: INSP2005-274

Page: 1

Printed: 8/31/2005

Address: 222 Glenwood Ave.
Napoleon, OH 43545

Reference #: EL2005-16

Applicant: R & C Builders

Directions To Parcel:

Inspection Type: Electric Final

Date: 8/31/2005

Inspector: Tom

Status: Complete

Passed?

Required Steps:

Comments: did not do this job

Inspection Checklist:

Corrections:

Correction Code:

Date:

Correction Description:

Status:

Correction Made Date:

Conditions:

Condition Code:

Description:

Date:

Department:

Status:

Other Fields:

THE CITY OF NAPOLEON

BUILDING & ZONING DEPARTMENT

255 W. RIVERVIEW

(419)592-4010

Plumbing Permit

Permit Number: PL2005-16

Page 1 of 1

Printed: 4/14/2005

Property Address: 222 Glenwood Ave.

Applicant R & C Builders LLC
Address: PO Box 862

Napoleon, OH 43545

Approval Date:

Phone: 419-966-3116

Owners

Name: R & C Builders
Address: 101 Hurst


Contractors R & C Builders LLC
Address: PO Box 862
Napoleon, OH 43545

Phone 419-966-3116

Fees and Receipts:

Number	Description	Amount
FEE2005-296	PLUMBING (Auto)	\$30.00
Total Fees:		\$30.00

Description of work to be done: ADDING FULL AND 1/2 BATH 5 NEW TRAPS

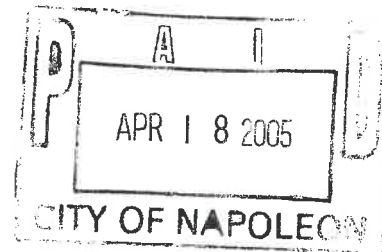

Applicant signature:

James T. Kerst

Date: 19 April 2005

City of Napoleon

BUILDING & ZONING DEPARTMENT

255 W Riverview

(419)592-4010

F

Inspection Record

Inspection #: INSP2005-275

Page: 1

Printed: 8/31/2005

Address: 222 Glenwood Ave.
Napoleon, OH 43545

Reference #: PL2005-16

Applicant: R & C Builders

Directions To Parcel:

Inspection Type: Plumbing Final

Date: 8/31/2005

Inspector: Tom

Status: Complete

Passed?

Required Steps:

Comments: did not do this job

Inspection Checklist:

Water meter released

Corrections:

Correction Code:

Date:

Correction Description:

Status:

Correction Made Date:

Conditions:

Condition Code:

Description:

Date:

Department:

Status:

Other Fields:

THE CITY OF NAPOLEON

BUILDING & ZONING DEPARTMENT

255 W. RIVERVIEW

(419)592-4010

Building Permit

Page 1 of 1

Permit Number: BP2005-36

Printed: 4/14/2005

Property Address: 222 Glenwood Ave.

Applicant R & C Builders LLC
Address: PO Box 862

Approval Date:

Napoleon, OH 43545

Phone: 419-966-3116

Owners

Name: R & C Builders
Address: 101 Hurst

Contractors R & C Builders LLC
Address: PO Box 862
Napoleon, OH 43545

Phone 419-966-3116

Fees and Receipts:

Number	Description	Amount
FEE2005-298	Building Permit Fee (Auto)	\$29.00
Total Fees:		\$29.00

Description

Structure Use:

Construction Value: \$15,000.00

Start Date:

End Date:

Floor Areas


Living Space:

Basement/Storage:

Garage:

Other:

Total Area:

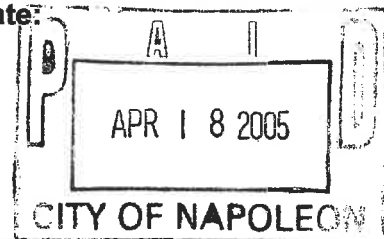

Description of work to be done: Room addition 340 sq ft plus 1 & half baths.

Applicant signature:

James E. Carlisle

Date: 19 Apr 05


NAPLEON BUILDING DEPARTMENT (SAMPLE DRAWING)

VENTS CONT. Ridge

ROOFING Fiberglass 3 TAB


UNDERLAYMENT 15# FELT

SHEATHING 1/2" OSB

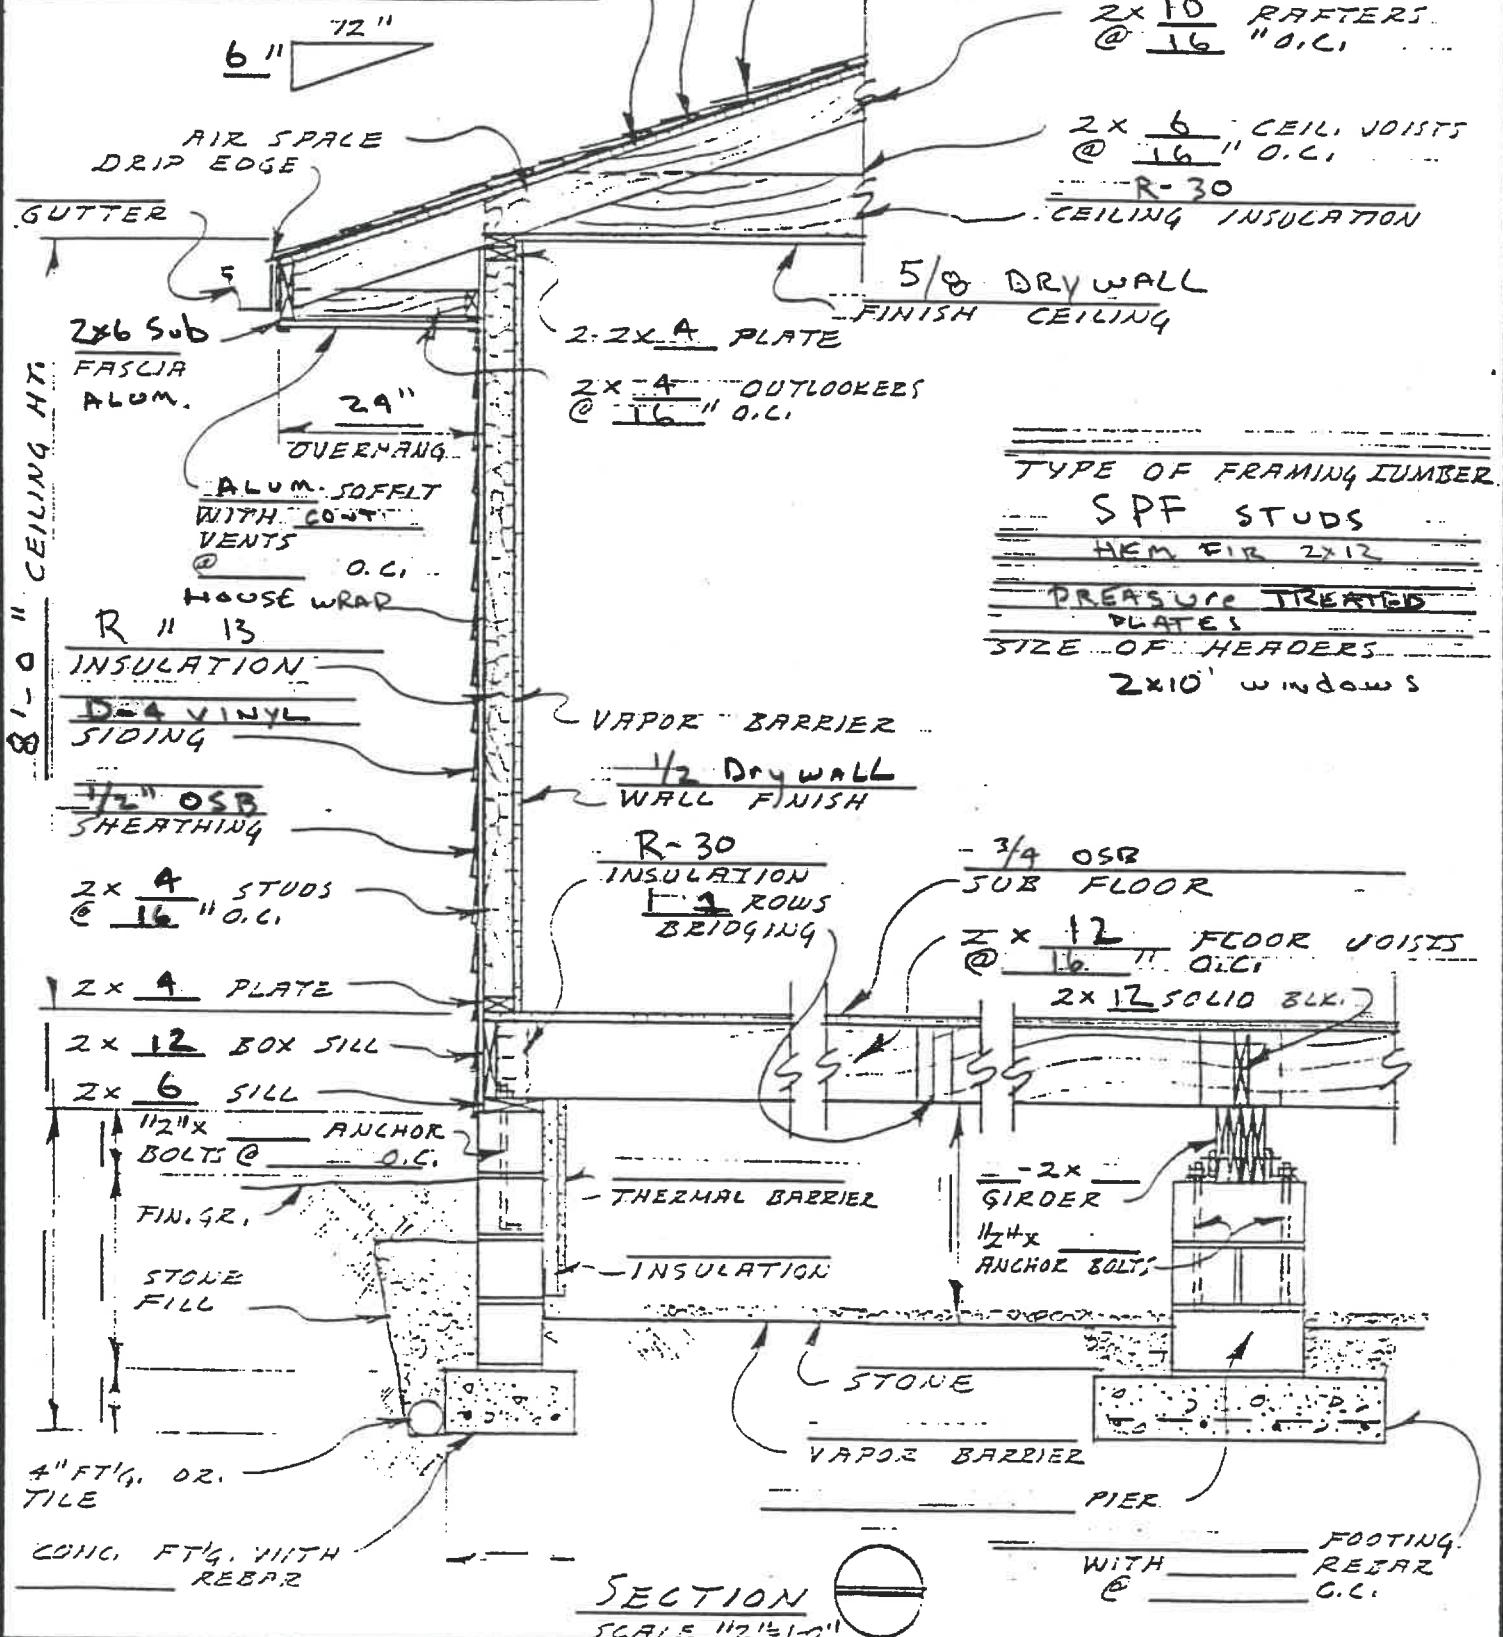

TYPE OF FRAMING LUMBER
SPF STUDS
HEM FIR 2x12
PRESSURE TREATED PLATES
SIZE OF HEADERS
2x10' windows

8'-0" CEILING HT.

SECTION 
SCALE 1/2"=1'-0"

DATE WALL SECTION @ CRAWL SPACE DWG. NO CF

4-11-89 5/4

CITY OF NAPOLEON GENERAL PERMIT APPLICATION

THIS APPLICATION IS FOR RESIDENTIAL CONSTRUCTION INCLUDING BUILDING,
ELECTRICAL, PLUMBING, MECHANICAL, DEMOLITIONS, REMODELING.

DATE: _____ JOB LOCATION: 222 Glenwood AVE

OWNER: R.C Builders PHONE: 419-966 3116

OWNER ADDRESS: 101 Hurst Dr CITY: Nap ZIP: 43545

CONTRACTOR: R.C Builders PHONE: 419 966 3116

CONTRACTOR LICENSED WITH THE CITY OF NAPOLEON?: YES: _____ NO: _____

DESCRIPTION OF WORK TO BE

PERFORMED: BED ROOM & BATH ADD.

PLEASE MARK THE TYPE OF WORK YOU WILL BE PERFORMING

- | | |
|---|--|
| <input type="checkbox"/> A/C ADD ON | <input type="checkbox"/> REMODELING |
| <input type="checkbox"/> BOILER REPLACEMENT | <input type="checkbox"/> ROOFING |
| <input type="checkbox"/> CURBING | <input type="checkbox"/> SEWER REPAIRS** |
| <input type="checkbox"/> DECKS * | <input type="checkbox"/> SIDEWALK* |
| <input type="checkbox"/> DRIVEWAY* | <input type="checkbox"/> SIDING |
| <input type="checkbox"/> ELECTRICAL SERVICE UPGRADE | <input type="checkbox"/> STORAGE SHED* |
| <input type="checkbox"/> ELECTRICAL SERVICE NEW | <input type="checkbox"/> SWIMMING POOL* |
| <input type="checkbox"/> FENCE* | <input type="checkbox"/> FURNACE REPLACEMENT |
| <input checked="" type="checkbox"/> ADDITIONS* | <input type="checkbox"/> TEMP ELECTRIC |
| <input type="checkbox"/> FURNACE NEW | <input type="checkbox"/> WATER TAP (size _____") |
| <input type="checkbox"/> LAWN METER | <input type="checkbox"/> WINDOWS |
| <input checked="" type="checkbox"/> PLUMBING | <input type="checkbox"/> ZONING |

*PLEASE INCLUDE A PICTURE SHOWING MEASUREMENTS FROM EXISTING STRUCTURES
AND PROPERTY LINES. INDICATING THE TYPE OF WORK YOU WISH TO PERFORM.

** IF WORK REQUIRES GOING INTO THE STREET A STREET BOND IS REQUIRED!

FOR PERMIT COSTS PLEASE FILL OUT REVERSE SIDE.

City of Napoleon

BUILDING & ZONING DEPARTMENT

255 W Riverview

(419)592-4010

F

Inspection Record

Inspection #: INSP2005-273

Page: 1

Printed: 8/31/2005

Address: 222 Glenwood Ave.
Napoleon, OH 43545

Reference #: BP2005-36

Applicant: R & C Builders

Directions To Parcel:

Inspection Type: Building Final

Date: 8/31/2005

Inspector: Tom

Status: Complete

Passed?

Required Steps:

Comments: did not do this job

Inspection Checklist:

Corrections:

Correction Code:

Date:

Correction Description:

Status:

Correction Made Date:

Conditions:

Condition Code:

Description:


Date:

Department:

Status:

Other Fields:

ADDITION
222 GLENWOOD
NAPOLEON OHIO

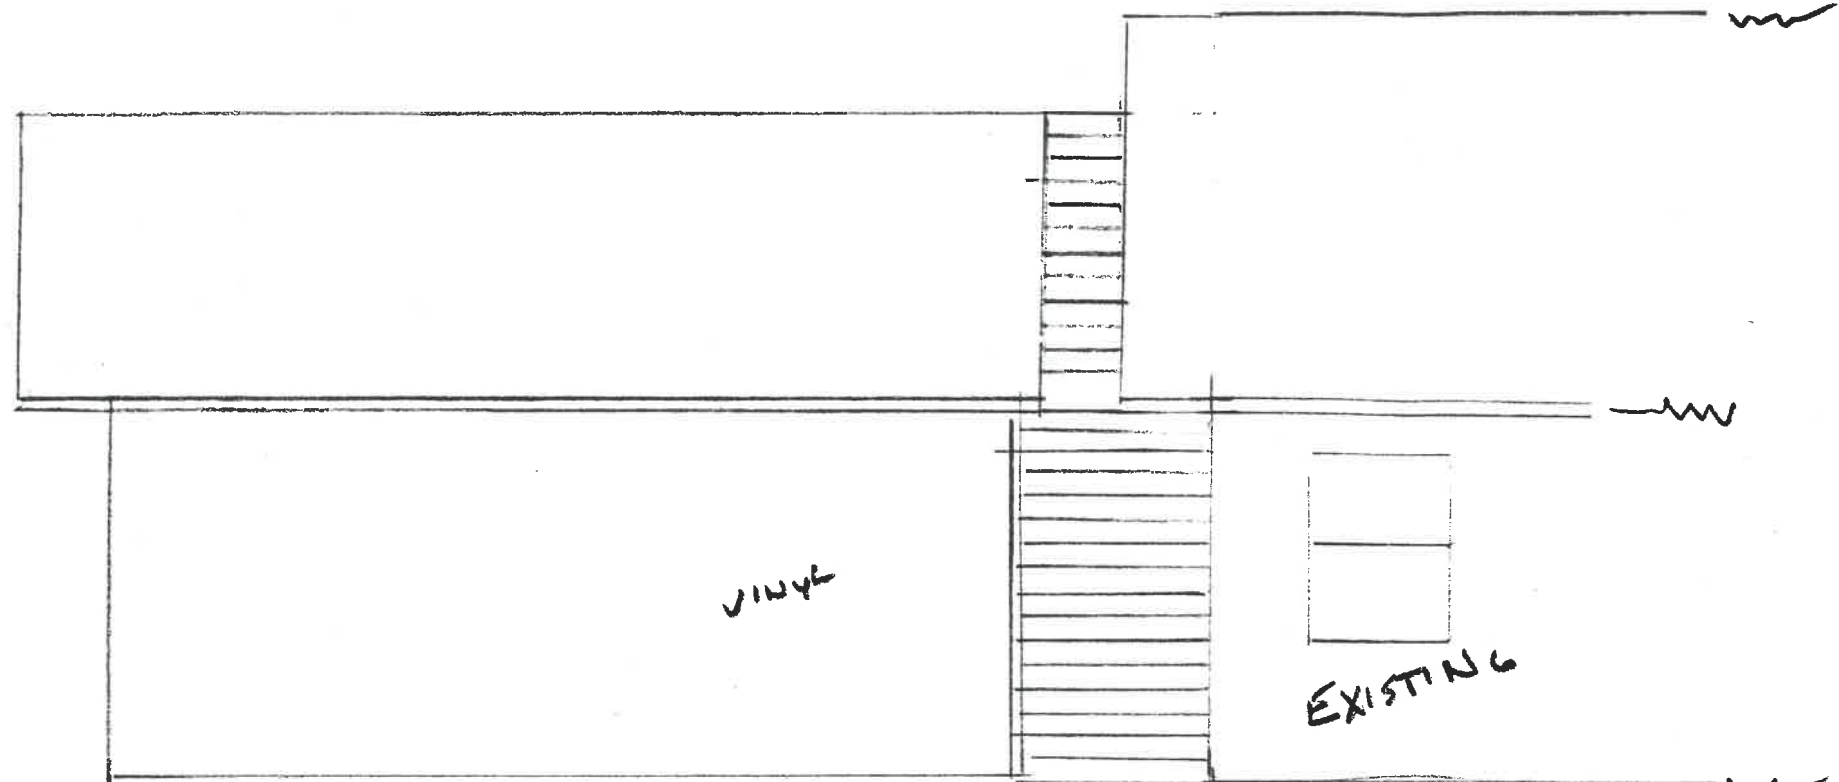

NORTH ELEV.
side

Ridge vent 2

3 TAP
FIBERGLASS
SHINGLES


EXISTING
HOUSE
BACK

5" VINYL
SIDING

SOUTH ELEVATION
(SIDE)



WEST ELEVATION
(BACK)

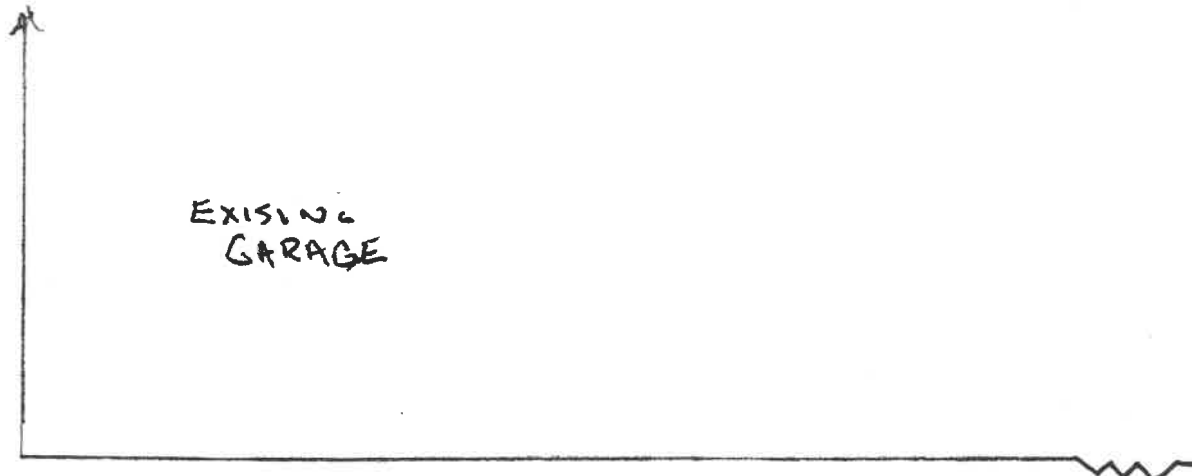

- WINDOWS
- Ⓐ 24x36 DBL HUNG
 - Ⓑ 38x63 DBL HUNG ECRESS

