

CITY OF NAPOLEON WATER TAPPING PERMIT FORM

PERMIT #:

ISSUED:

JOB LOCATION: \_\_\_\_\_

SUBDIVISION NAME: \_\_\_\_\_ LOT #: \_\_\_\_\_

OWNER:

ADDRESS: 230 Glenwood Ave

CONTRACTOR: \_\_\_\_\_ PHONE: \_\_\_\_\_

TAP SIZE: 1" X 1.5" \_\_\_\_\_ 2" \_\_\_\_\_ OTHER \_\_\_\_\_

AMOUNT PAID: \_\_\_\_\_ YOKE SIZE: \_\_\_\_\_


PLUMBING CONTRACTOR: \_\_\_\_\_ PH: \_\_\_\_\_

DATE OF TAP: 6-18-2009 OLD TAP #: \_\_\_\_\_ NEW TAP #: \_\_\_\_\_

SIZE AND KIND OF MAIN: 8" C 100 \_\_\_\_\_

LOCATION OF MAIN: South side of Park St DEPTH OF MAIN: 5.0' \_\_\_\_\_

DIST FROM HYDRANT\VALVE: 61.75' 110' DIST TO CURB STOP FROM CORP: 10' \_\_\_\_\_

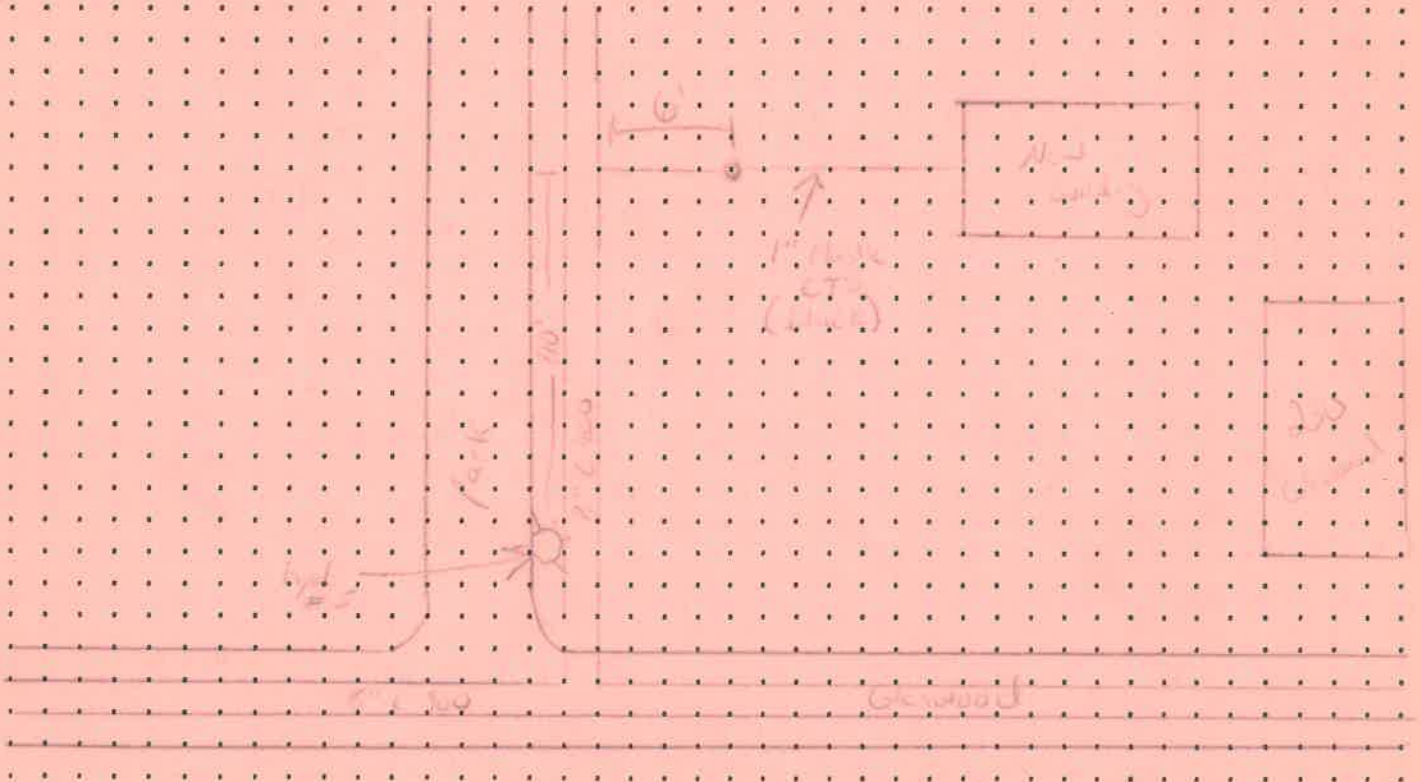

DATE APPROVED: 6-18-2009

BY: [Signature]