

OK

THE CITY OF NAPOLEON

BUILDING & ZONING DEPARTMENT

255 W. RIVERVIEW

(419)592-4010

Building Permit

Permit Number: BP2007-32

Page 1 of 1

Printed: 4/11/2007

ADDRESS: 878 Graceway Dr E.

Applicant

Name: Brian Boehm
Address: 878 E Graceway Ave

Approval Date: 4/11/2007
419-592-1604

Owners

Name: Mr. Brian Boehm
Address: 878 E Graceway Ave
Napoleon, OH 43545

Phone: 419-592-1604

Contractors

Fees and Receipts:

Number	Description	Amount
FEE2007-175	Shed	\$5.00
Total Fees:		\$5.00
RCPT2007-161		\$5.00
Total Receipts:		\$5.00

12x20 shed

APPLICANTS SIGNATURE:


Brian Boehm

DATE:

4-11-07

REMINDER: YOU MUST CALL (419)592-4010 FOR AN INSPECTION



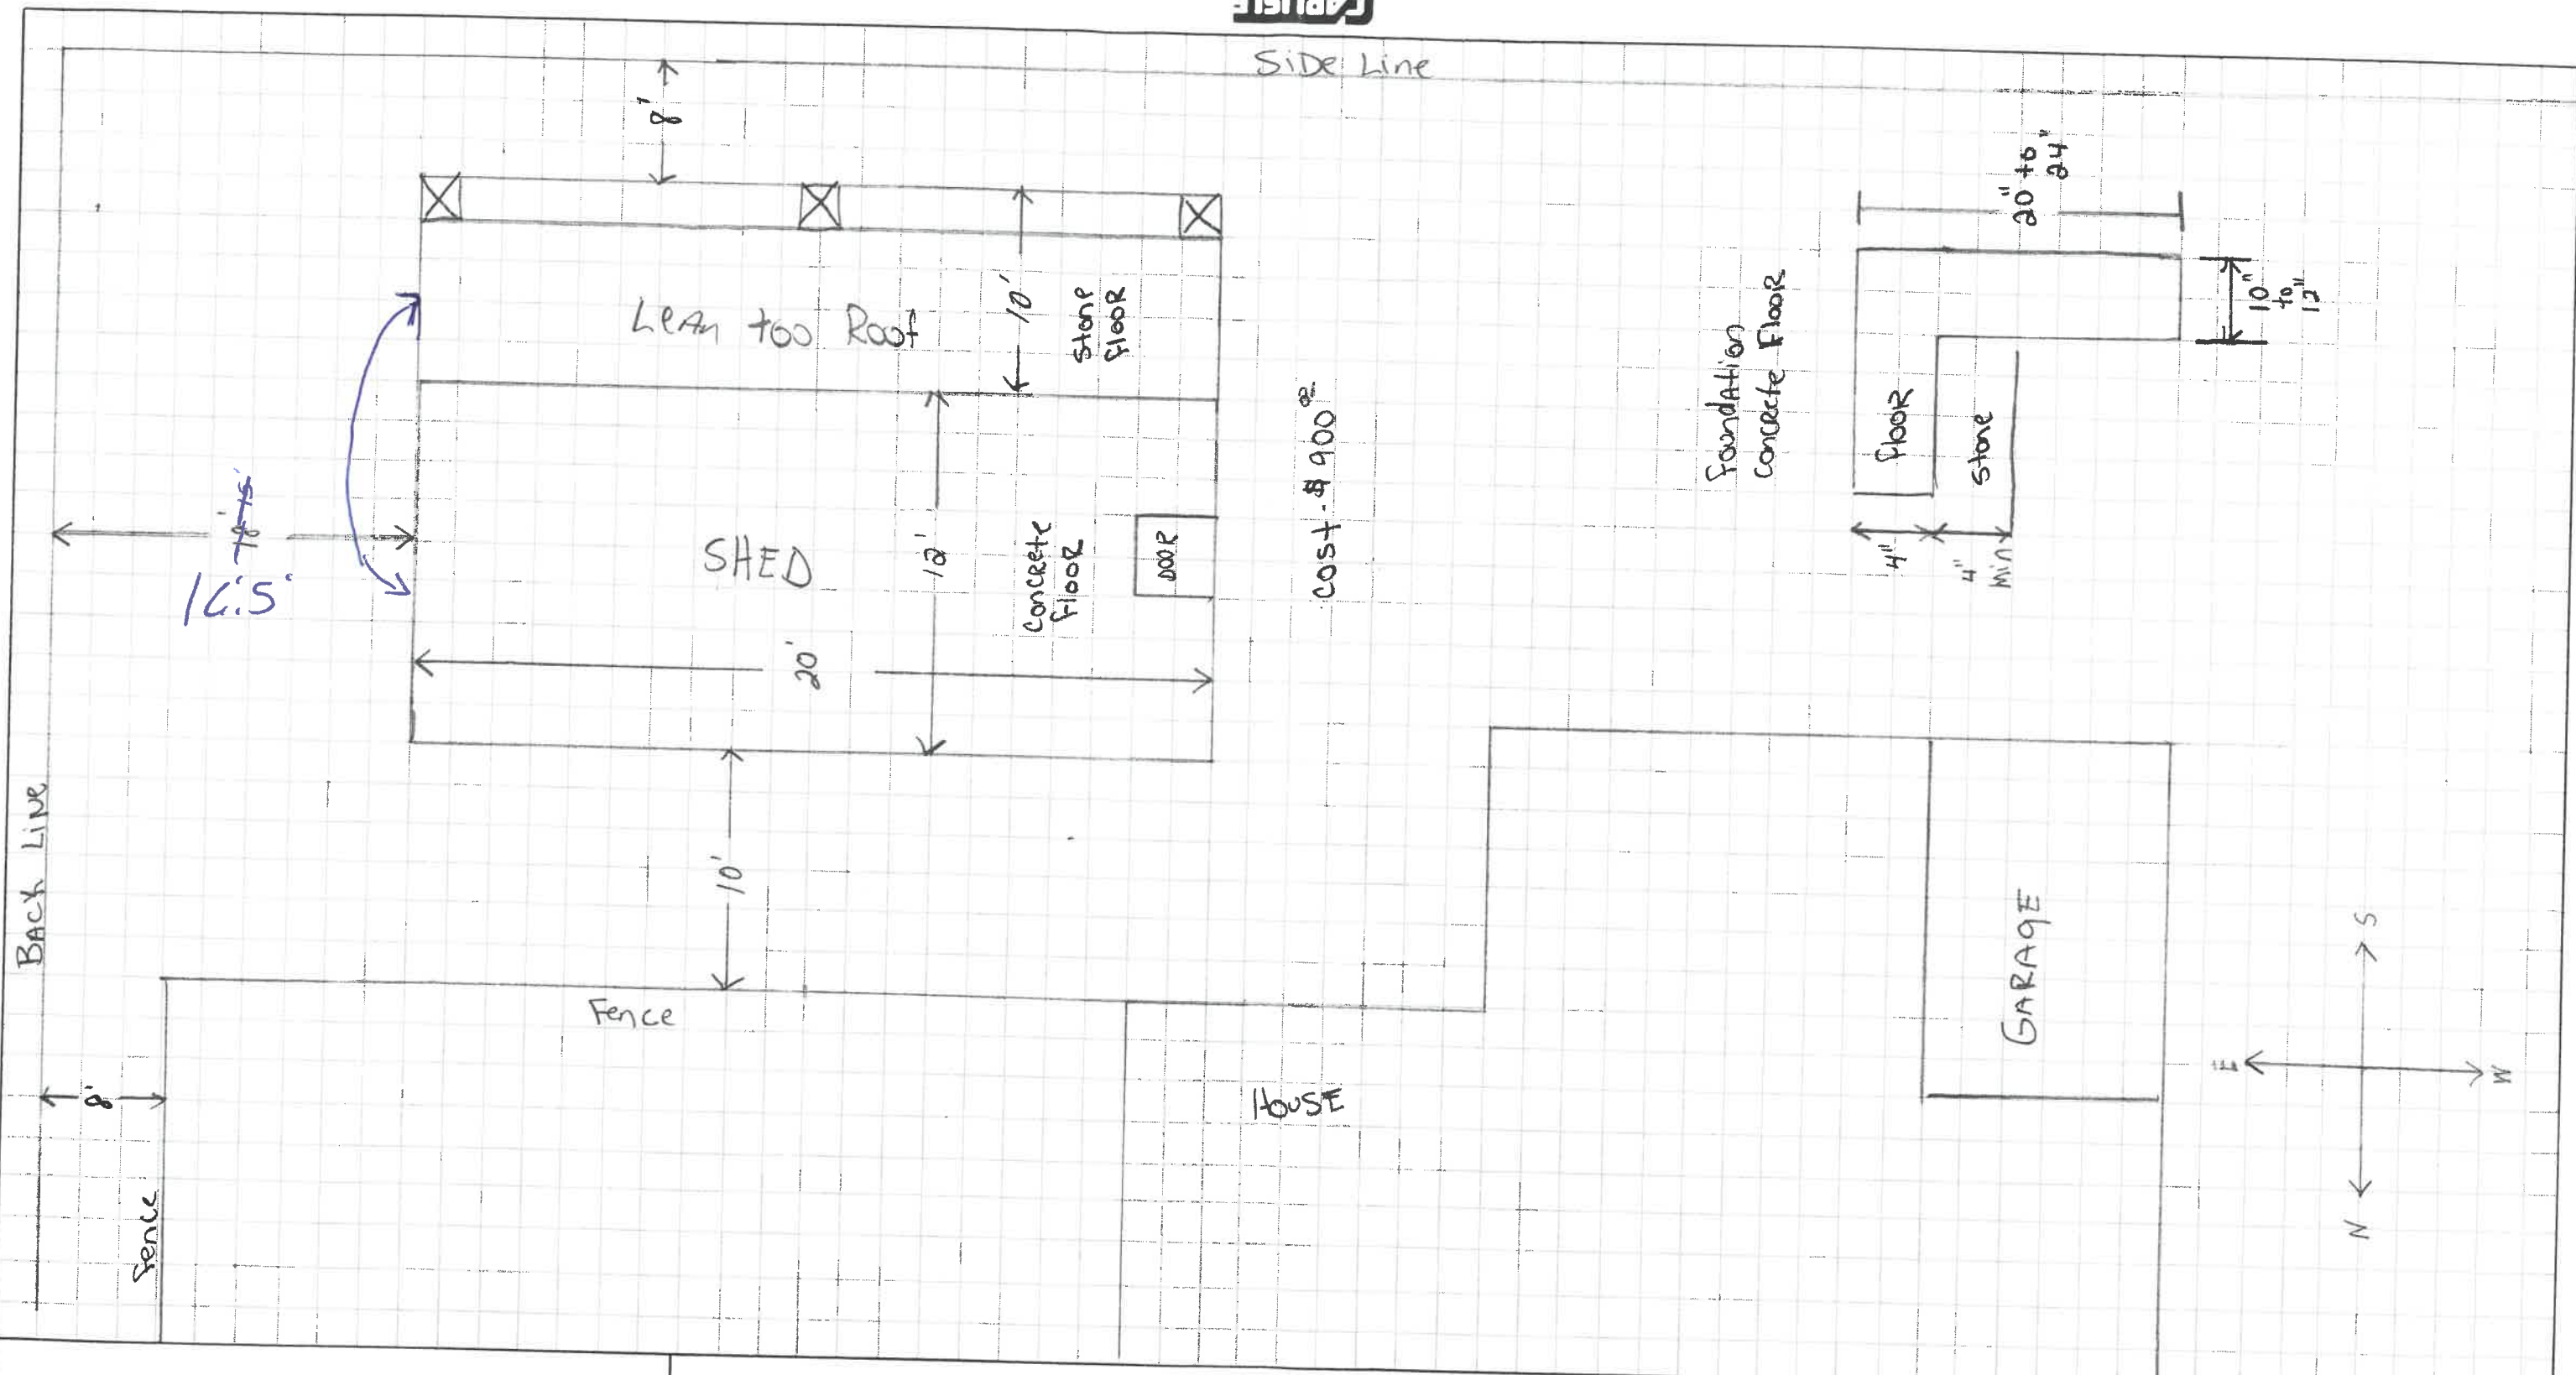

Job Name _____
 Location _____
 Submitted by _____
 Date _____

Roofing Worksheet

COLUMBUS
 3919 Parkway Lane
 Hilliard, Ohio 43026
 (614) 771-1173

BOWLING GREEN
 P.O. Box 69
 10850 Middleton Pike
 Dunbridge, Ohio 43414
 (419) 255-0908
 (419) 833-1235

GRAND RAPIDS
 6115 28th Street, S.E.
 Grand Rapids, Michigan 49506
 (616) 957-1960

FARMINGTON HILLS
 25335 Interchange Ct.
 Farmington Hills, Michigan 48018
 (313) 478-8800

MI Wats Line:
 (800) 482-1838

Holmes Associates, Inc.

