

APPLICATION FOR PERMIT TO TAP SEWER

Owner CLYDE ROHRBROUGH
ADDRESS 940 GRACEWAY
CONTRACTOR MORT CORDES PL. SERVICE
ADDRESS HENRY CO RD P-1 TEL. 758-3855

NO. SA 0031-87
BLDG. PERMIT NONE
PERMIT FEE \$ 60.⁰⁰
STREET BOND NONE
DATE PAID 11-20-87
For office use only

LOCATION OF CONNECTION

Street and No. 940 GRACEWAY Sanitary Storm
Lot No. 17 Subdivision RICHTER 11 3RD Size of Tap _____
Size and Type of Sewer 4" SIORES ALL WORK MUST BE INSPECTED
Street to be opened-Yes No Opening bond fee set by Engineer \$ _____
Street opening agreement approval date _____

I certify that the sewer will be used only as indicated and no other drainage will be connected.

Date 11/19/87 Signature Maurice Blode
Owner-Builder-Agent

DO NOT WRITE BELOW THIS LINE

INSPECTION RECORD

Date Inspected _____ Size and Type of Sewer 4" P.V.C.
Location _____ Depth _____ Type of Test _____
Inspected and Approved by: Malcolm Helberg 5-20-88
Inspector Date

Additional information _____


Send copy to: _____


SKETCH OF INSTALLATION - ON BACK

CITY OF NAPOLEON
ENGINEERING DEPT.
255 W RIVERVIEW
NAPOLEON, OH 43545

940 GRACEWAY
SEWER TAP INSP.

JOB SA 0031-87
SHEET NO _____ OF _____
CALCULATED BY _____ DATE _____
CHECKED BY _____ DATE _____
SCALE 1" = 20'

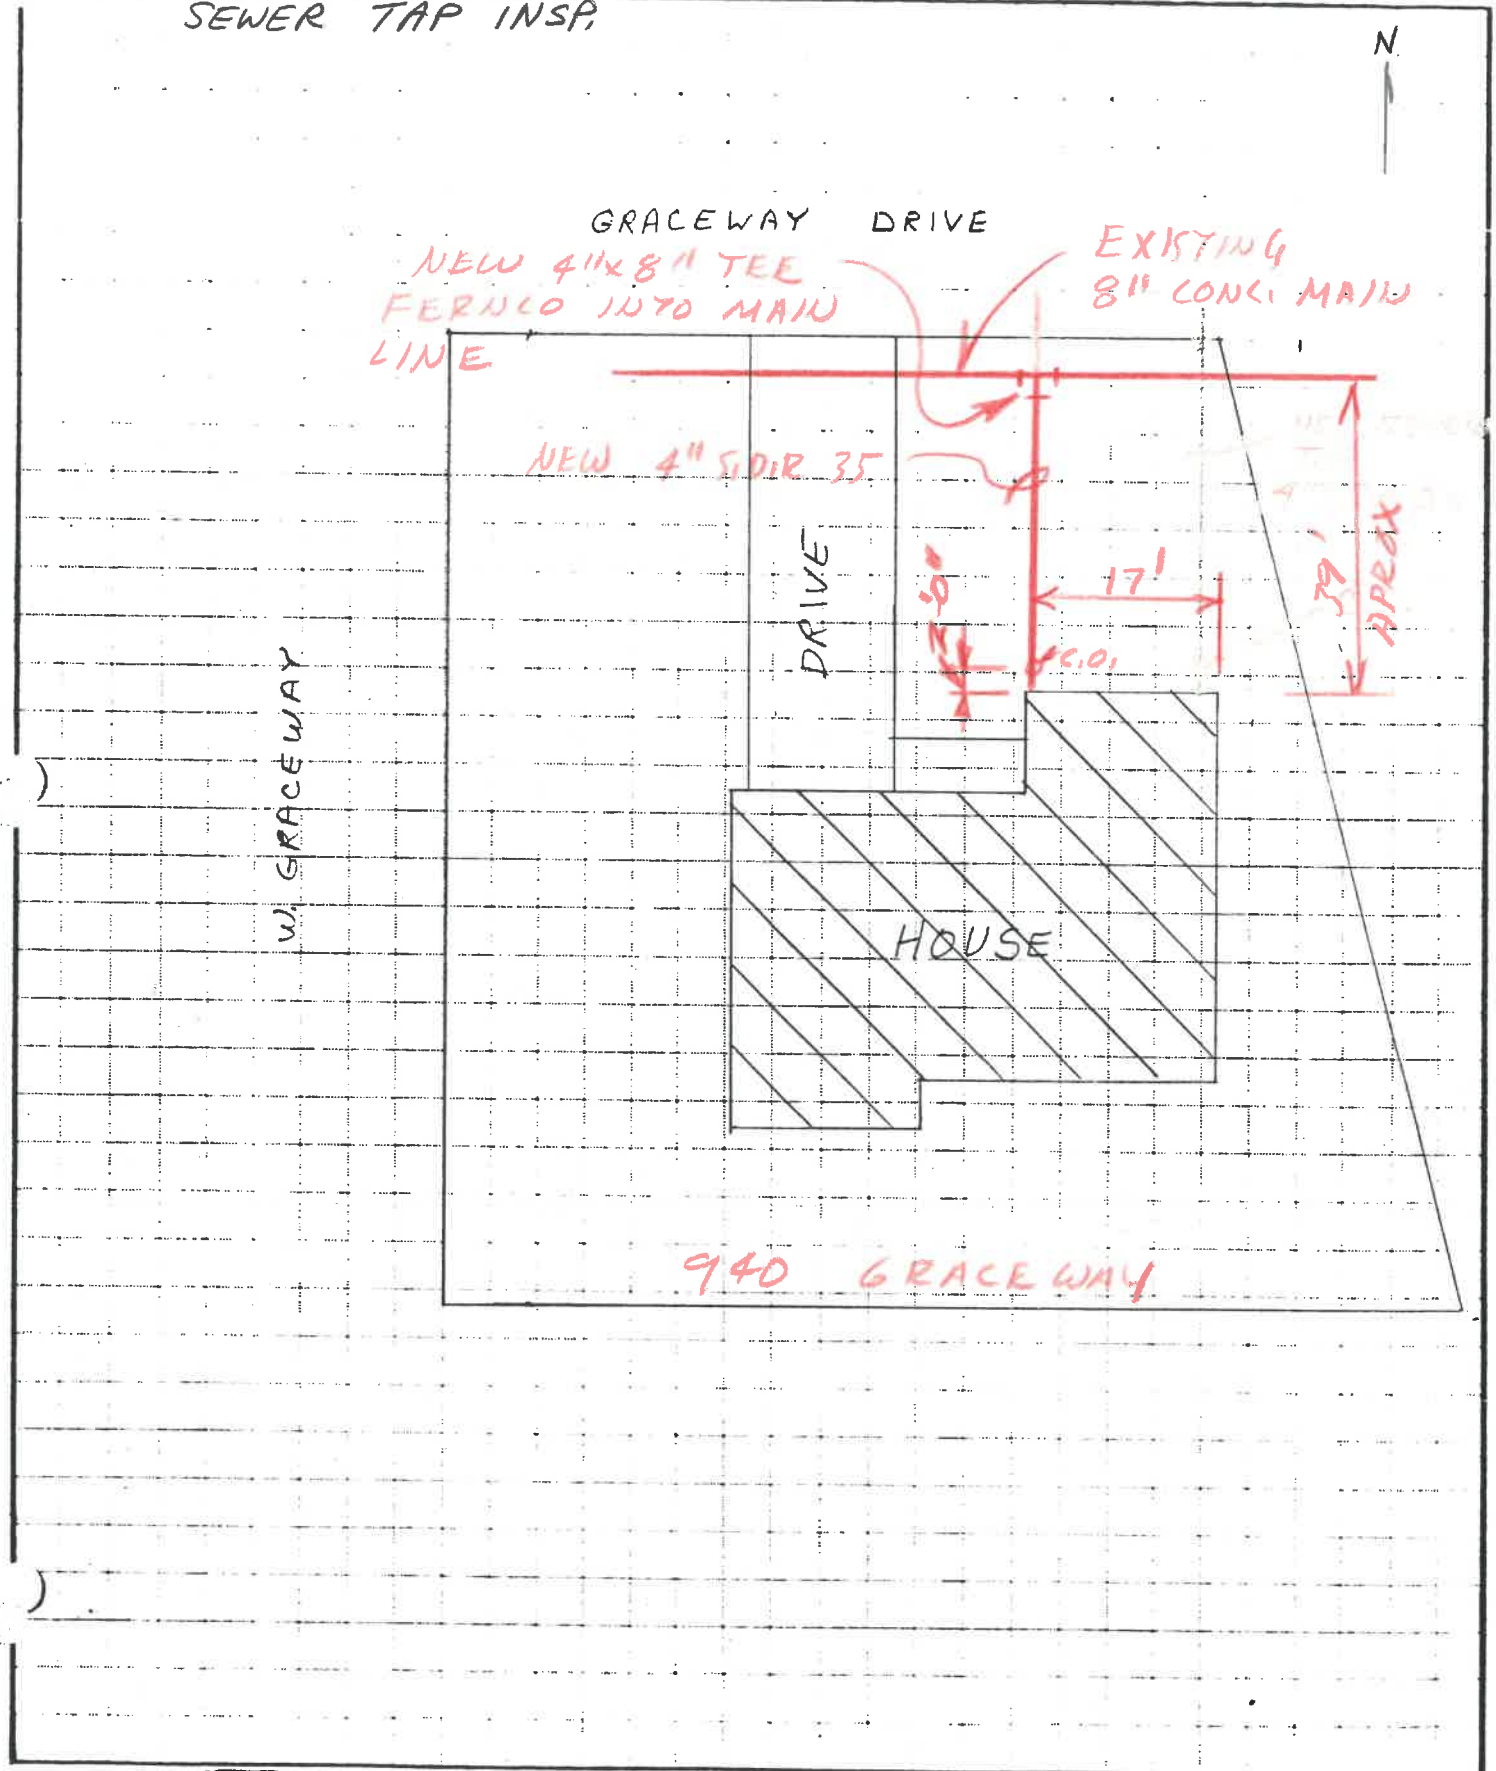

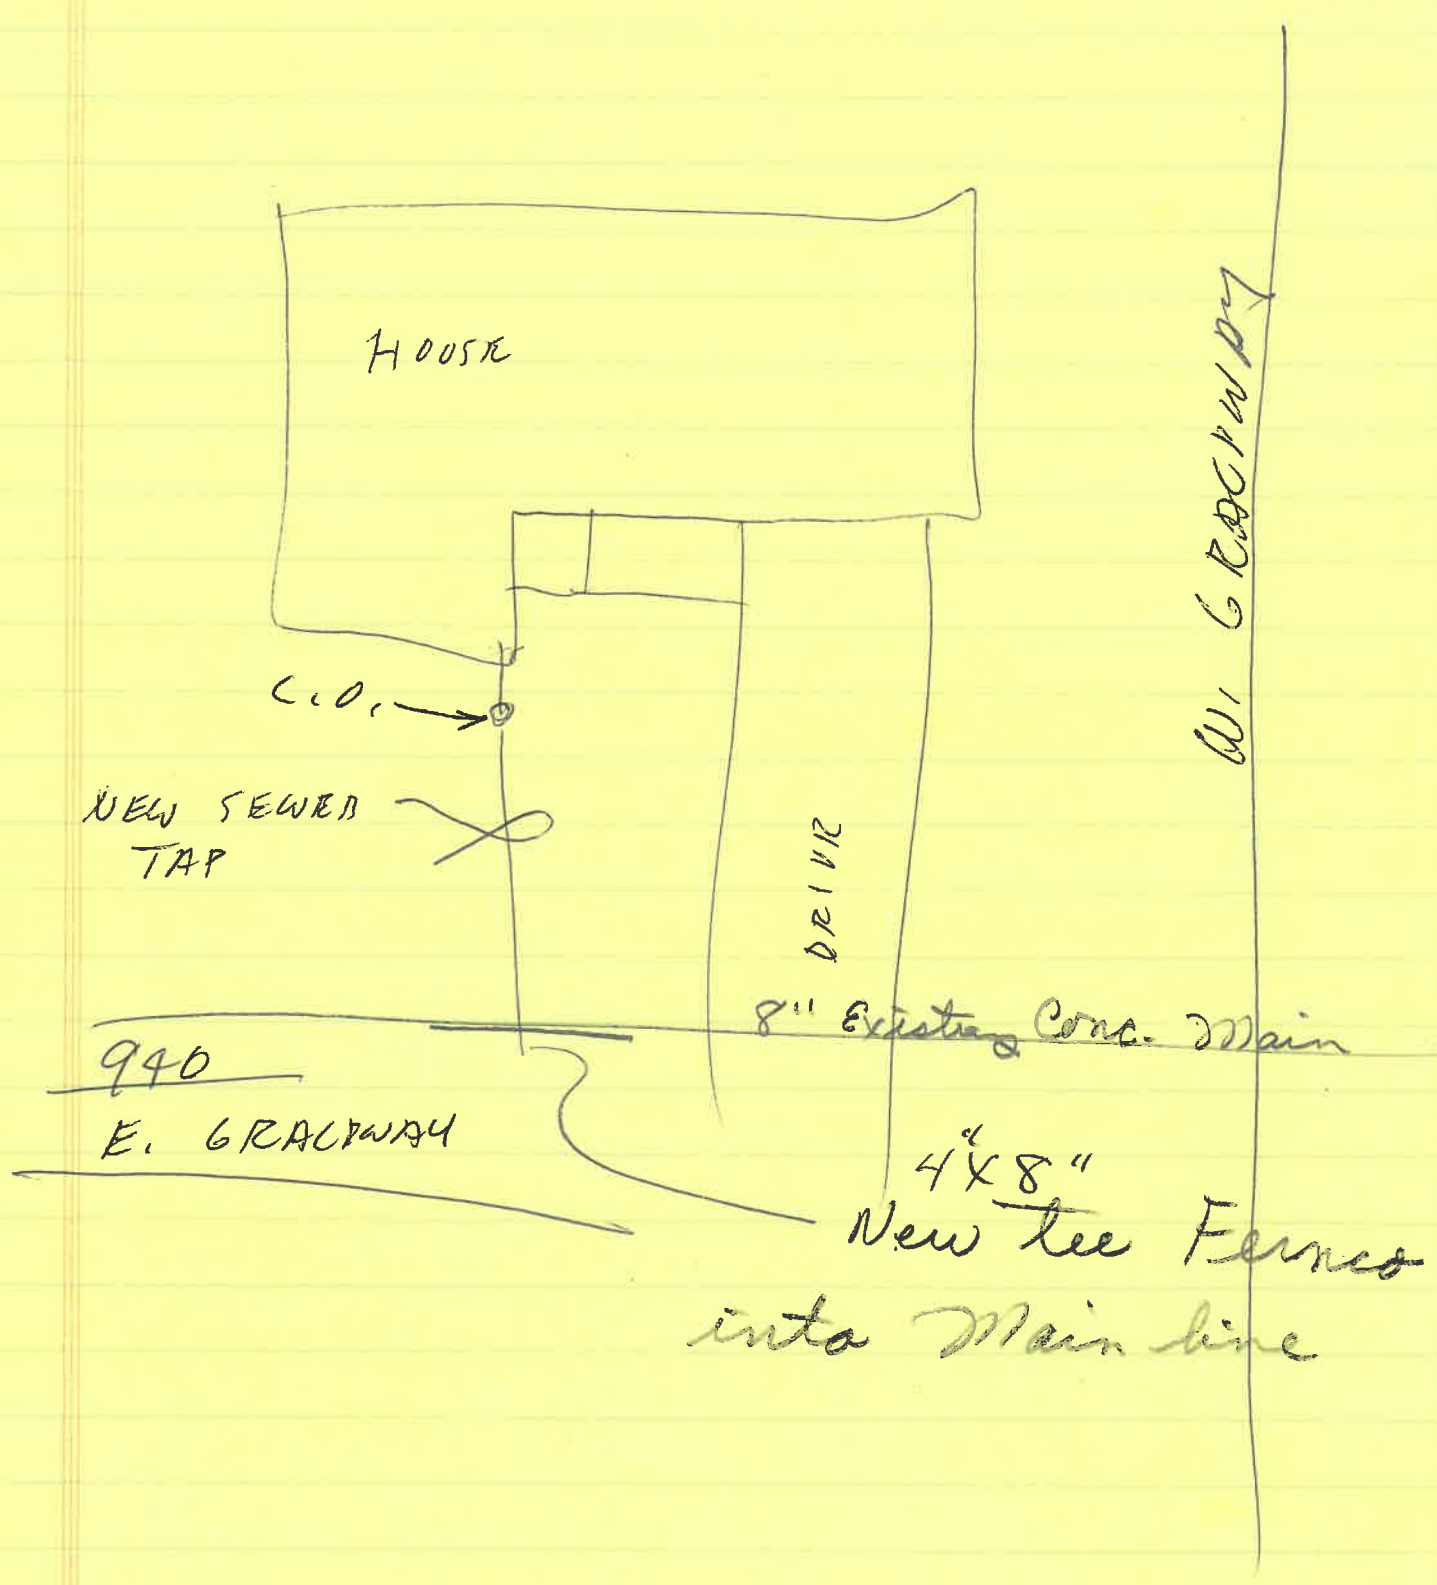

HOUSE

C.O. →

NEW SEWER TAP

DRIVE

W. GRADWAY

8" Existing Conc. Main

940

E. GRADWAY

4" x 8"

New Tee Fences into Main line

