
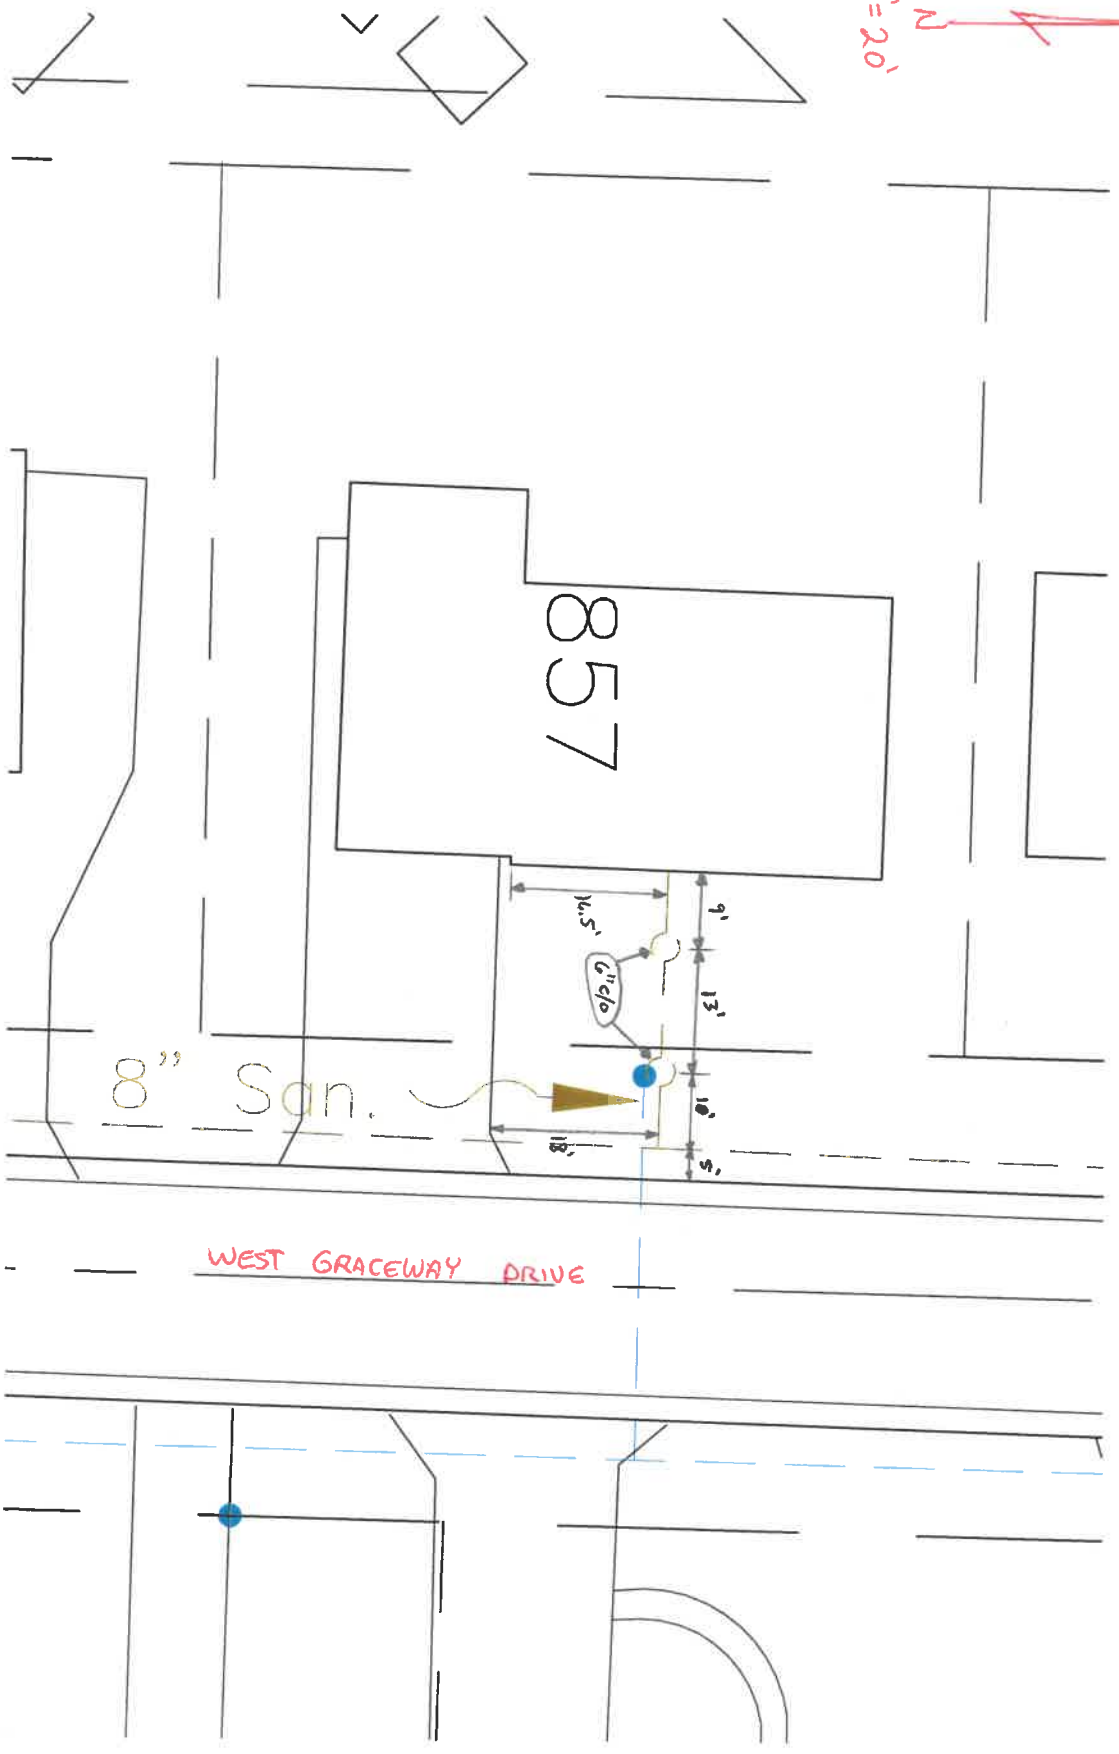


DATE: 5-2-15
INSTALLED BY: LUCAS REMIS
INSPECTED BY: MARLYN CROSSLAND

857 WEST GRACEWAY DRIVE

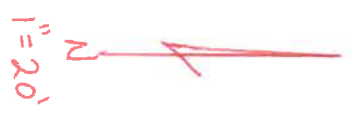

NOTE: WORK DONE ON WEEKEND
CONTRACTOR SENT 2 PICTURES
OF WORK DONE.