


\$20<sup>00</sup> PERMIT  
MONEY GOES WITH  
THIS. MONEY WAS  
LEFT WITH SONNY

M.B.S.  
7/1/96

867 W. Spruce Street

Repeat Borewell  
6-20-96



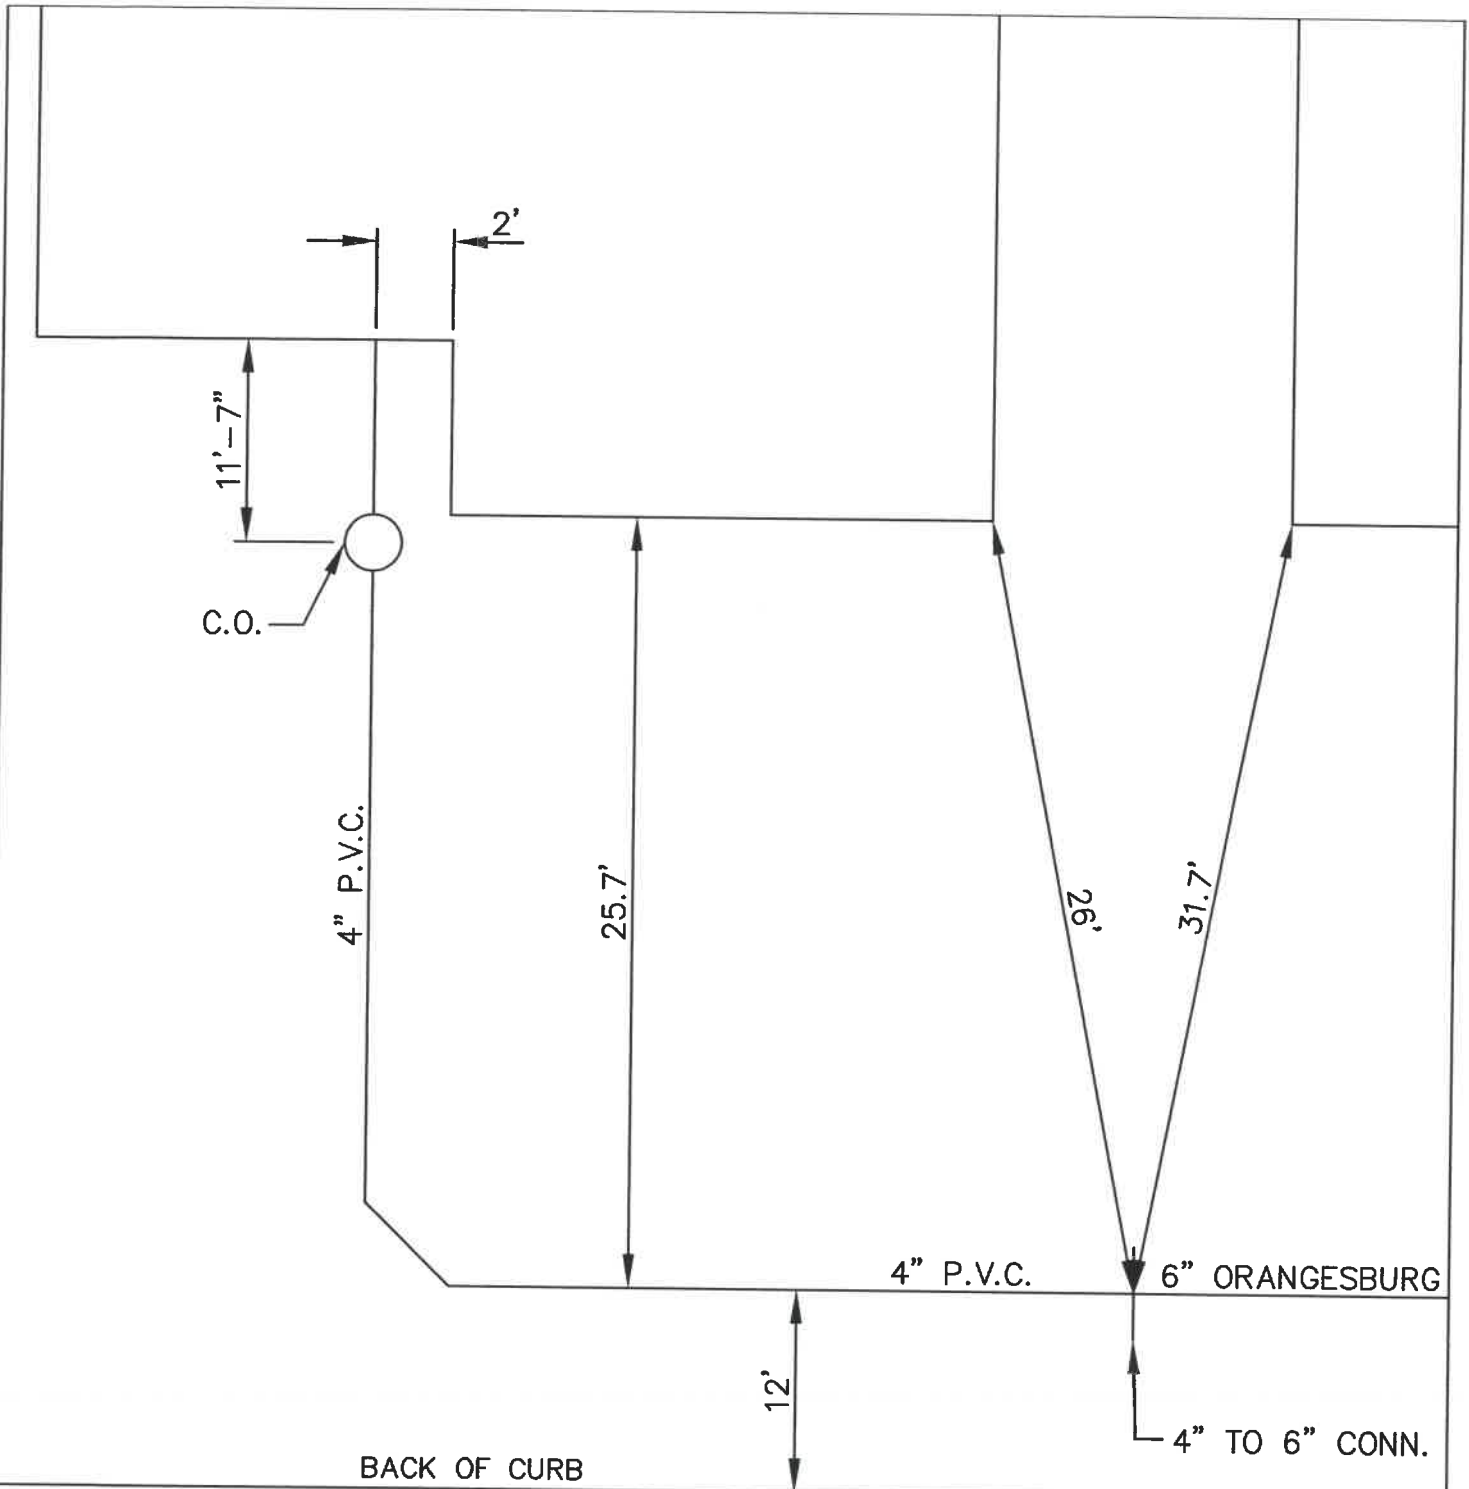

BACK OF CURB

WEST GRACEWAY

CITY OF NAPOLEON  
 ENGINEERING DEPARTMENT  
 PO BOX 151 / 255 W. RIVERVIEW AVE.  
 NAPOLEON, OHIO 43545  
 PHONE NO. (419) 592-4010  
 FAX NO. (419) 599-8393

ROBERT BOWERS  
 868 WEST GRACEWAY  
 CLEAN OUTS

DATE: 07/22/96  
 DRAWN BY: M.B.S.  
 APPROVED BY: M.G.H.  
 SCALE: NTS  
 SHEET \_\_\_ OF \_\_\_