

APPLICATION FOR PERMIT TO TAP SEWER

Owner GLADYS H. DURHAM  
ADDRESS 886 W. GRACKWAY  
CONTRACTOR Von Deylon Pldg.  
ADDRESS \_\_\_\_\_ TEL. \_\_\_\_\_

NO. \_\_\_\_\_  
BLDG. PERMIT \_\_\_\_\_  
PERMIT FEE \$ NONE REQ.  
STREET BOND \_\_\_\_\_  
DATE PAID \_\_\_\_\_  
For office use only

LOCATION OF CONNECTION

Street and No. 886 W. GRACKWAY Sanitary  Storm \_\_\_\_\_  
PT. 45 + 46 PT.  
Lot No. 86 Subdivision RICHTER'S THIRD Size of Tap \_\_\_\_\_  
Size and Type of Sewer EXISTING 6" V.I.T. ALL WORK MUST BE INSPECTED  
Street to be opened-Yes \_\_\_\_\_ No  Opening bond fee set by Engineer \$ \_\_\_\_\_  
Street opening agreement approval date \_\_\_\_\_

I certify that the sewer will be used only as indicated and no other drainage will be connected.  
Date \_\_\_\_\_ Signature \_\_\_\_\_  
Owner-Builder-Agent

DO NOT WRITE BELOW THIS LINE

INSPECTION RECORD


Date Inspected \_\_\_\_\_ Size and Type of Sewer 4" P.V.C.  
Location \_\_\_\_\_ Depth \_\_\_\_\_ Type of Test \_\_\_\_\_  
Inspected and Approved by: Malcolm Helbey 11-23-87  
Inspector Date

Additional information \_\_\_\_\_

Send copy to: \_\_\_\_\_


SKETCH OF INSTALLATION - ON BACK INSTALL CLEAN OUT ONLY



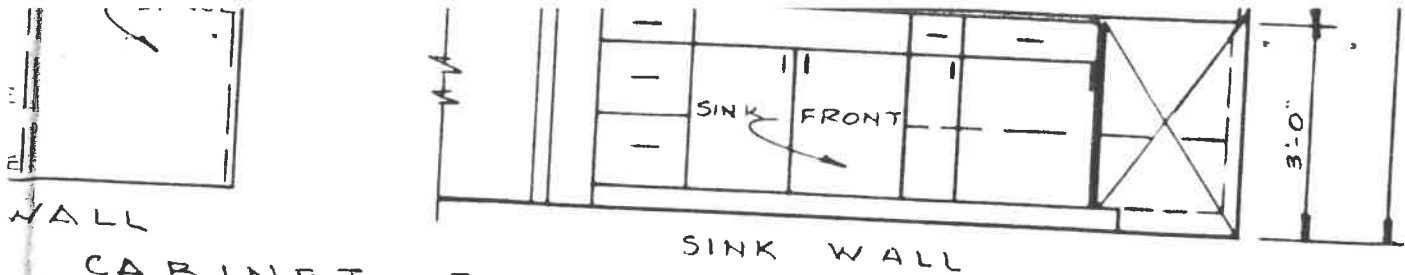

CABINET ELEVATIONS  
SCALE: 3/8" = 1'-0"

NOTE: CLEANOUT  
INSTALLED 11-87

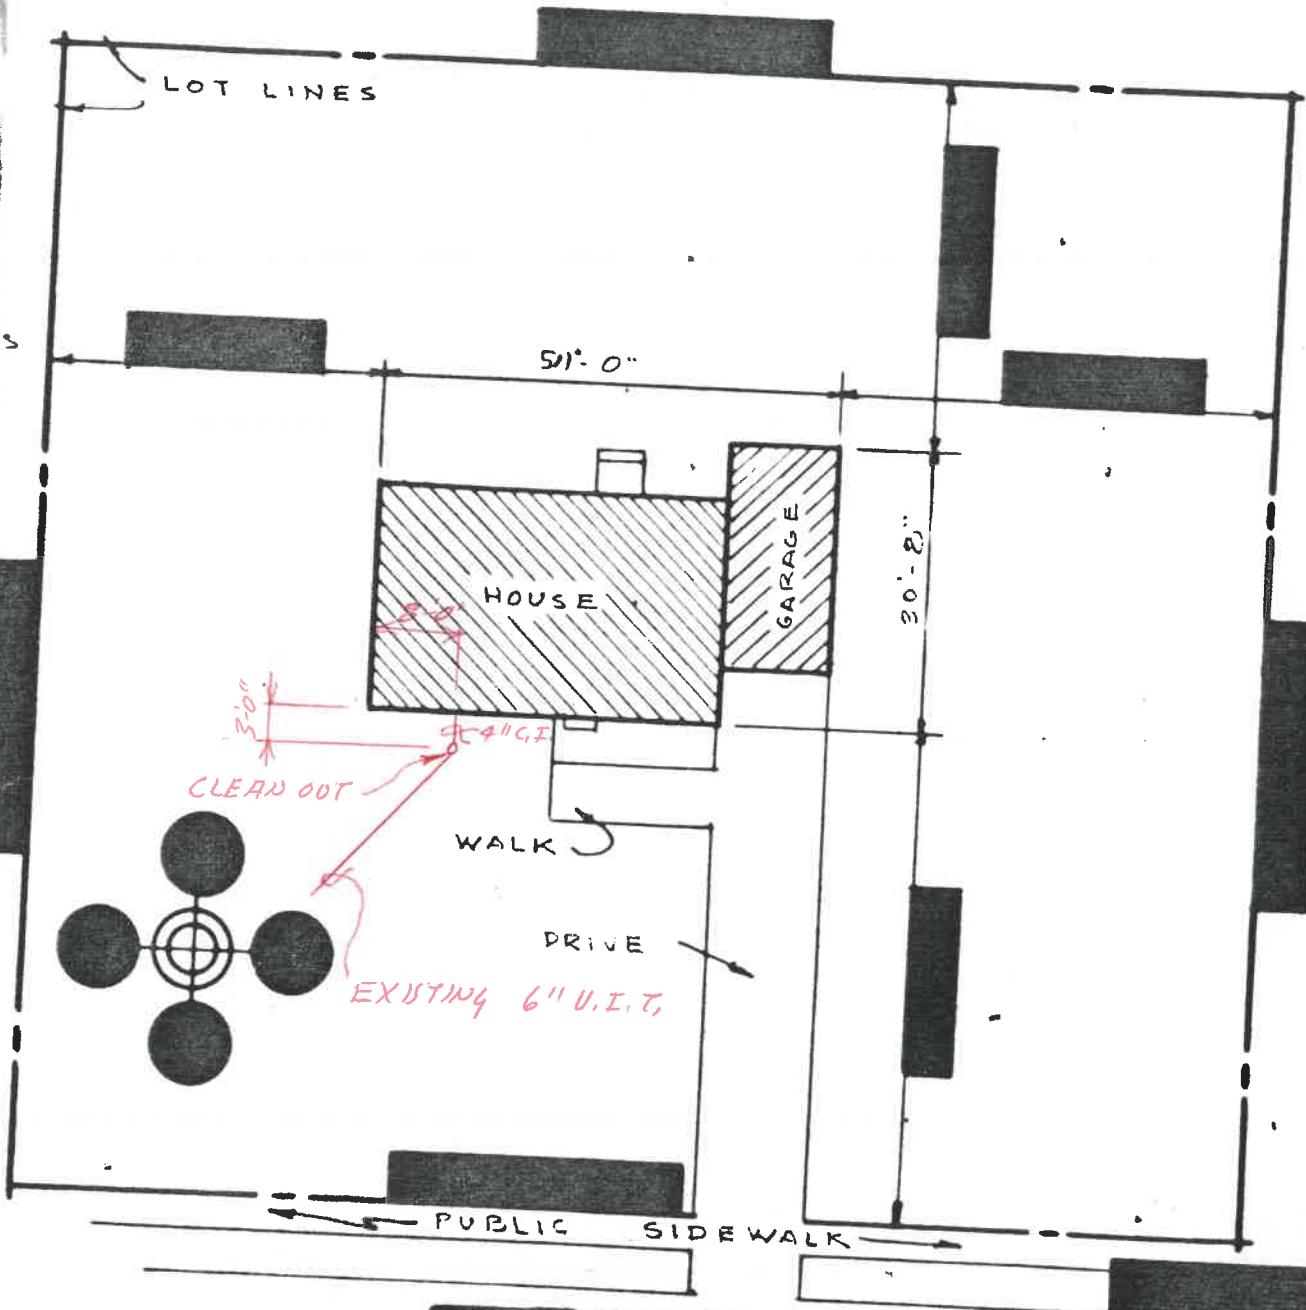

PLOT PLAN  
NO SCALE

P-18-A2  
REVERSED

SHEET - 2  
TOTAL - 3



11-10-87

886 W. Graceway

Clean out installed

