

CITY OF NAPOLEON

BUILDING CONSTRUCTION PERMIT

Owner Name Frank McManamin
 Address 893 W. Seaway
 Builder Name McVicker + Westwood
 Address 2 Meadowlark Tel. 592-6200

Lot Information:

Street No. 893 W. Seaway
 Lot 546-27 Subdivision Palmer's 3rd
 Lot Dimensions 73 x 97.5 Lot Area _____ Sq. Ft.
 Yard Set Back: Front 38 Rear 34.25
 Side 12' Side 6'

Building Information:

Residence Garage Commercial _____ Industrial _____
 Single _____ Double _____ Multiple _____ New Construction _____ Addition Remodel _____
 Size: Length 24 Width 14 No. of Stories _____
 Floor Area: 1st Floor 336 2nd Floor _____ 3rd Floor _____ Basement
 Unfinished Attic _____ Garage _____
 Foundation: Piers _____ Full Basement _____ Part Basement _____
 Concrete _____ Block
 Walls: Frame Block _____ Brick _____ Other _____
 Electrical Outlets: 120v 1 240v _____
 Plumbing: Fixtures _____ Traps _____ Vents _____ Heating _____ Air Conditioning _____

Additional Information:

Date 7-14-70 Applicant Signature [Signature]
 Owner - Builder - Agent

Inspection Record:

Work Started _____ Foundations _____ Plumbing, Heating _____
 Set Back, Side Lines _____ Plumbing (Rough In) _____ And Air Conditioning _____
 Excavation _____ Erecting Frame _____ Roof _____
 Footing _____ Electrical Work _____


Comments: 100% 9-22

Permit No. 57
 Issued 7-14-70
 By Carl W. Ingels
 Building Inspector
 Estimated Cost 1900.00

Fees	Base	Plus	Total
Construction	2.00	168	3.68
Basement			
Detached Garage			
Plumbing			
Electrical	2.00	.10	2.10
Heating			
Air Conditioning			
Total			5.78

pd 7-14-70

Certificate of Occupancy Issued _____
 Inspector

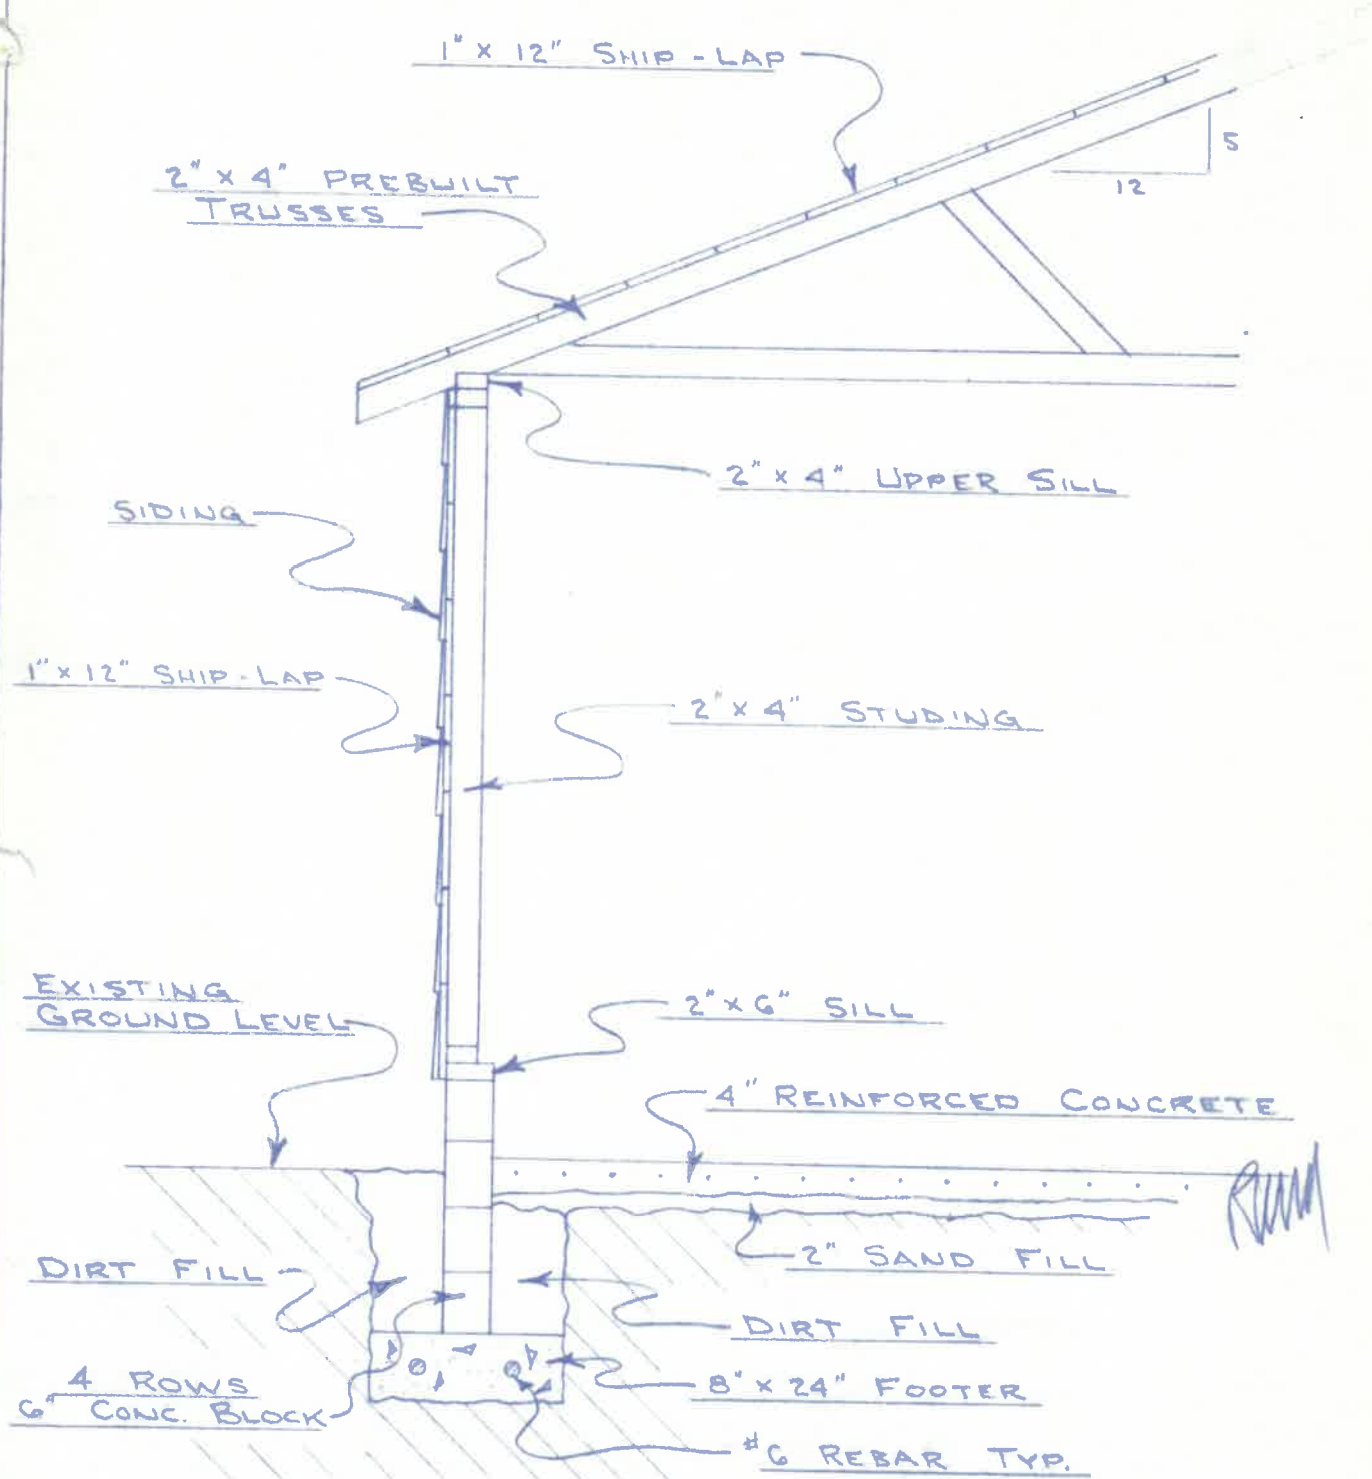

ELEVATION VIEW
BACK OF GARAGE


SCALE 1/2" = 1'

G-ASC-1
DETAIL 'A'

G-ASC-1


PLOT PLAN

1/4" = 10'

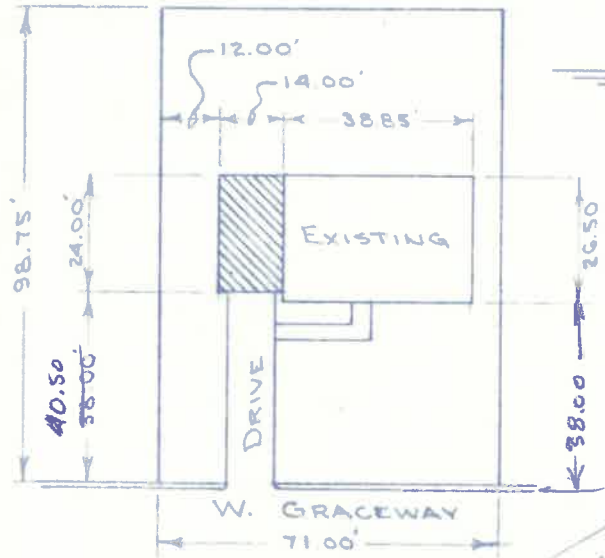

KEY:
 - NEW ADDITION

RICHTER'S THIRD ADDITION

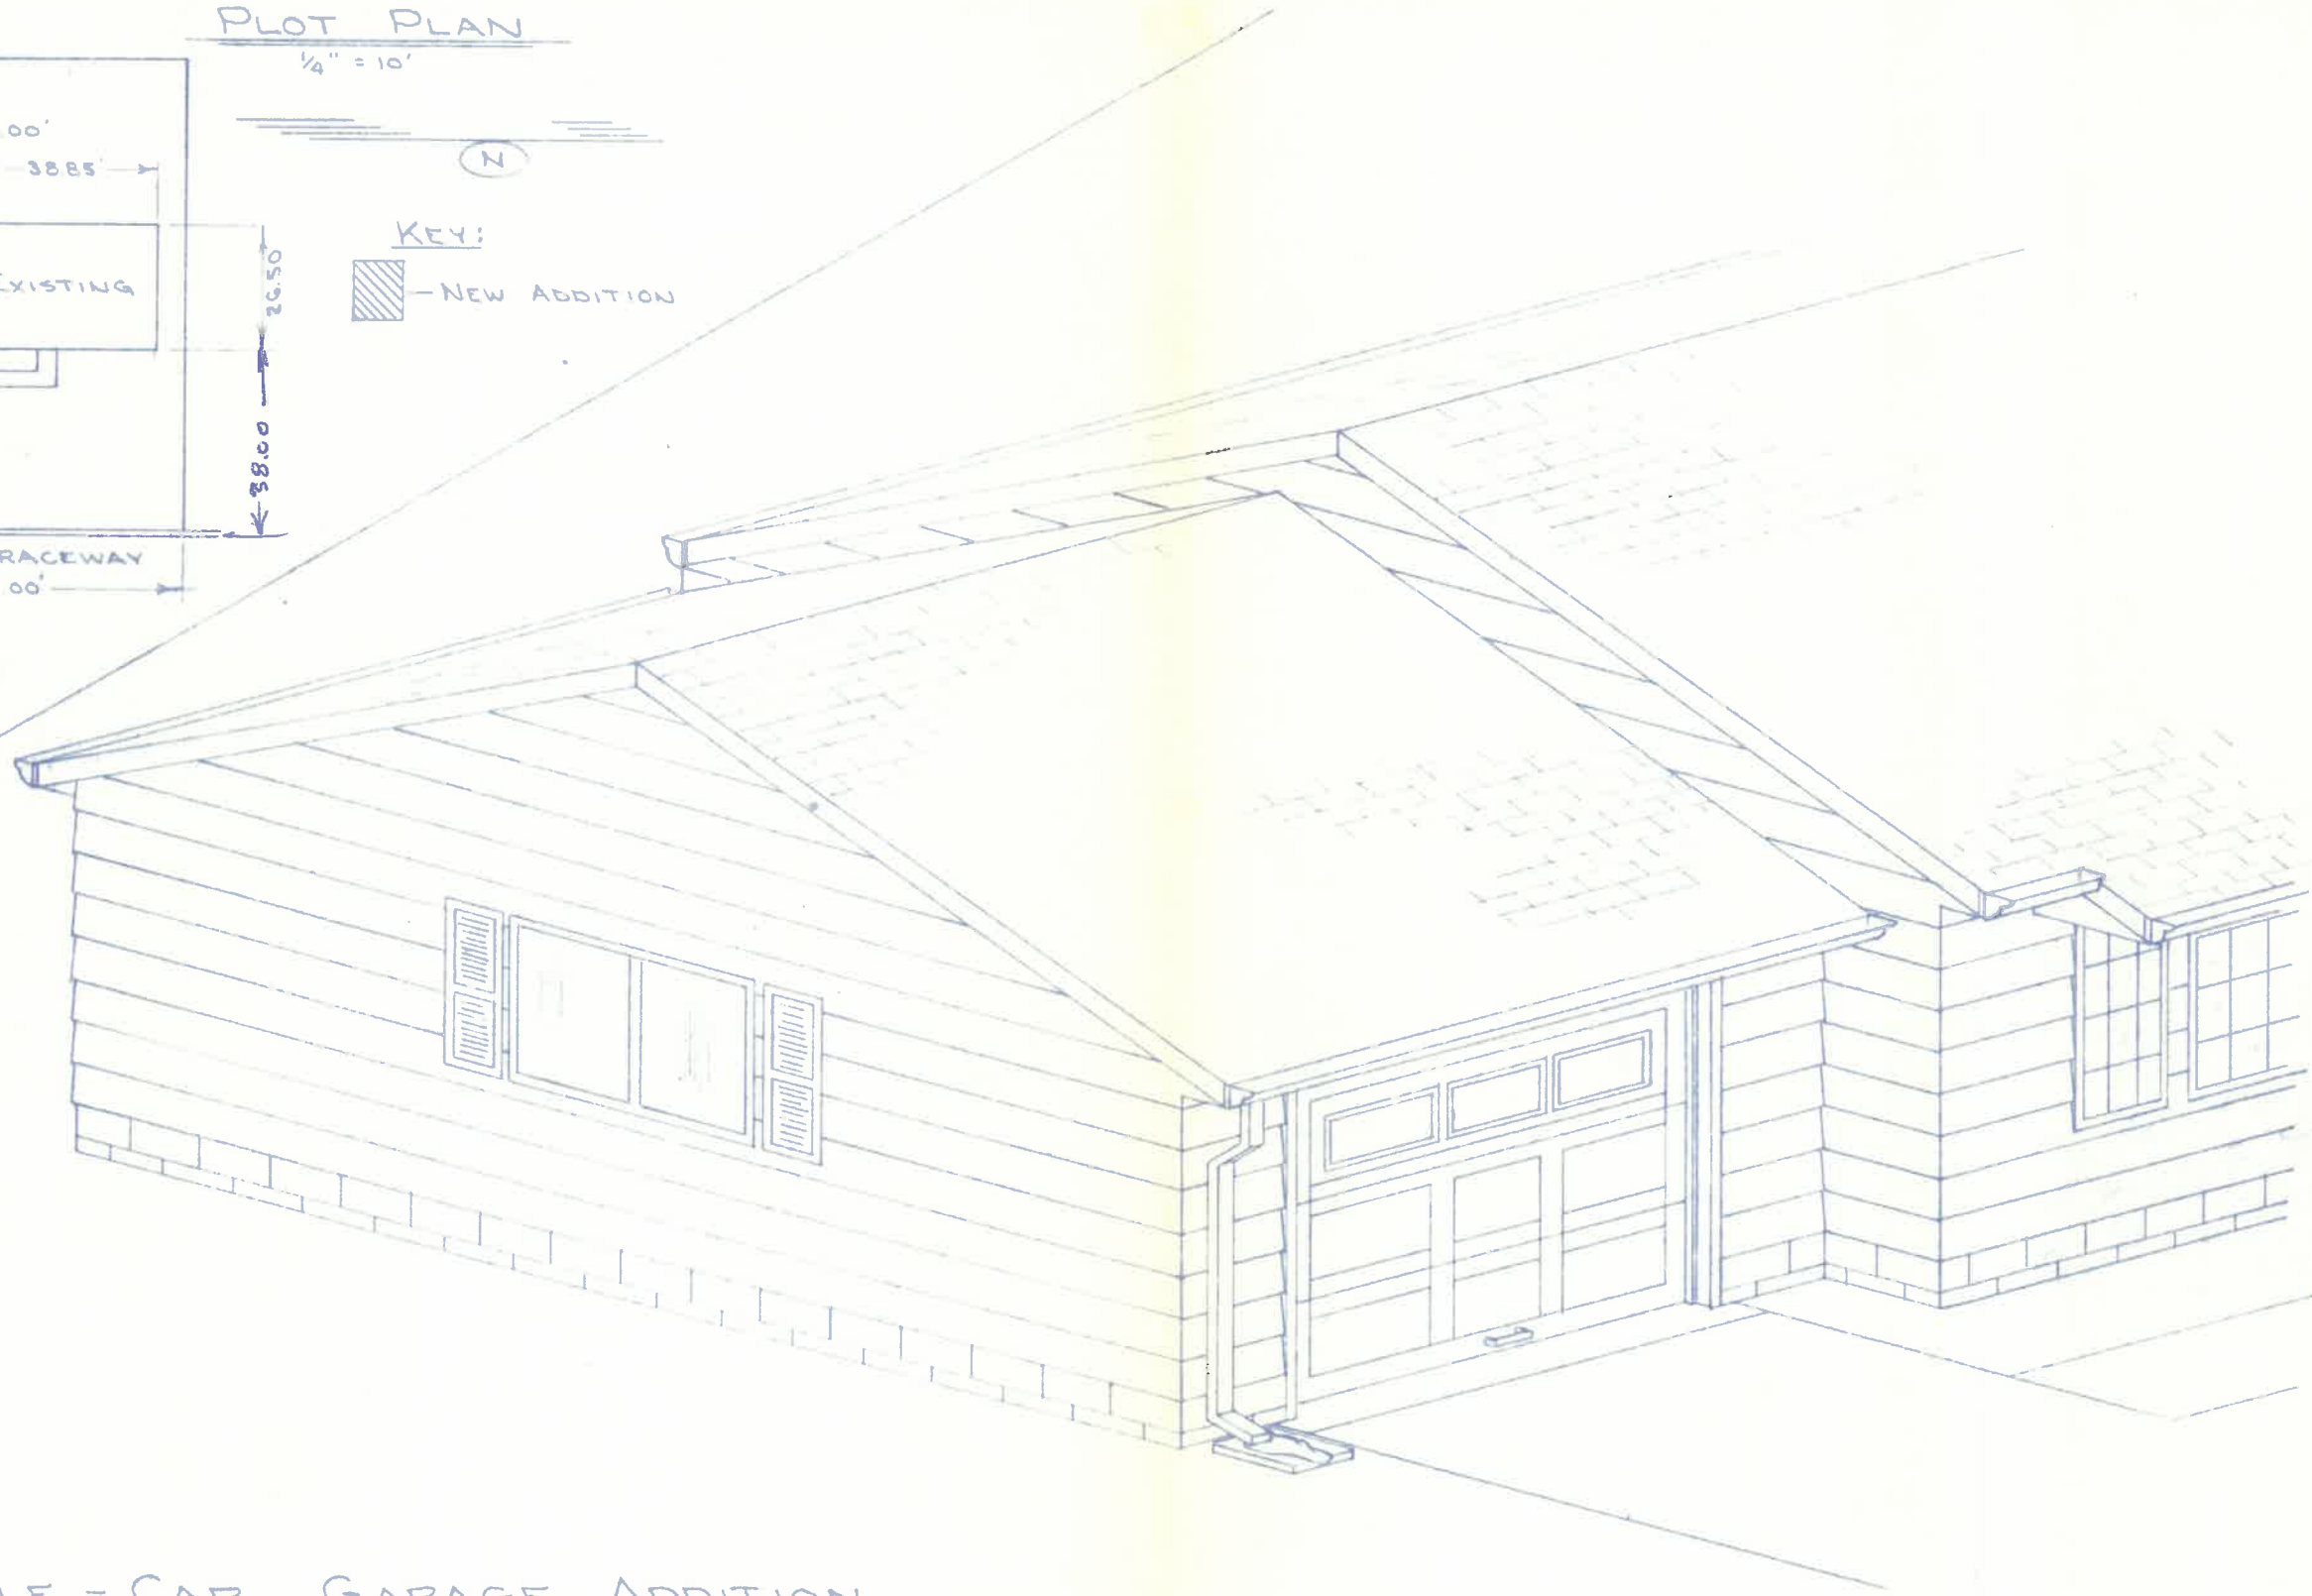

SINGLE - CAR GARAGE ADDITION

FOR
 FRANK MCMENAMIN
 893 W. GRACEWAY
 NAPOLEON, OHIO

DESIGNED BY:
 R. W. MCVICKER
 E. R. WESTHOVEN

G-ASC-1

