


1"=20'  
J.A. Hillis  
1-3-22

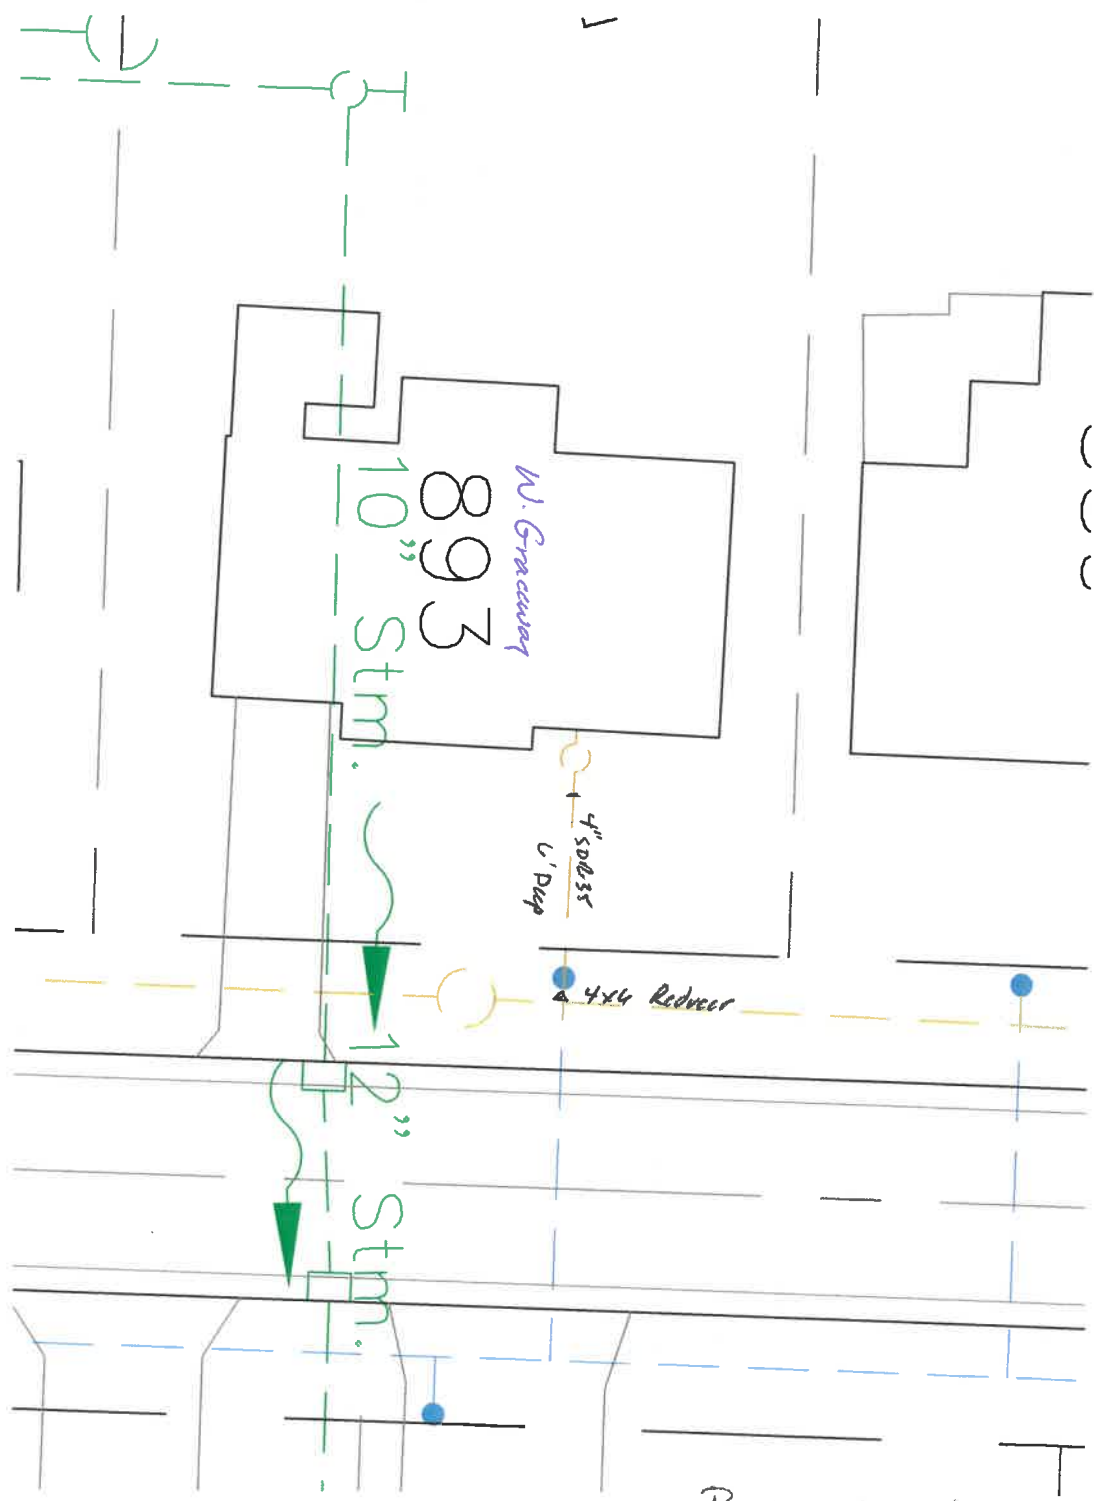

Replace Orangeburg pipe from Clo  
to Main