

1'-0" OVERHANG ON SIDES

LEGAL DESCRIPTION

LOT # 22 & 23 RICHTERS ADDITION  
CITY OF NAPOLÉON - COUNTY OF HENRY

Mrs & Mrs CARL WARD

233 GRACEWAY

NAPOLÉON - OHIO

RICHFIELD CONSTRUCTION CO.


1207 BROADWAY

TOLEDO - OHIO

POUR CONCRETE DRIVE INTO EXISTING DRIVE

SHEET # 1 OF 2

933 W. Graceway

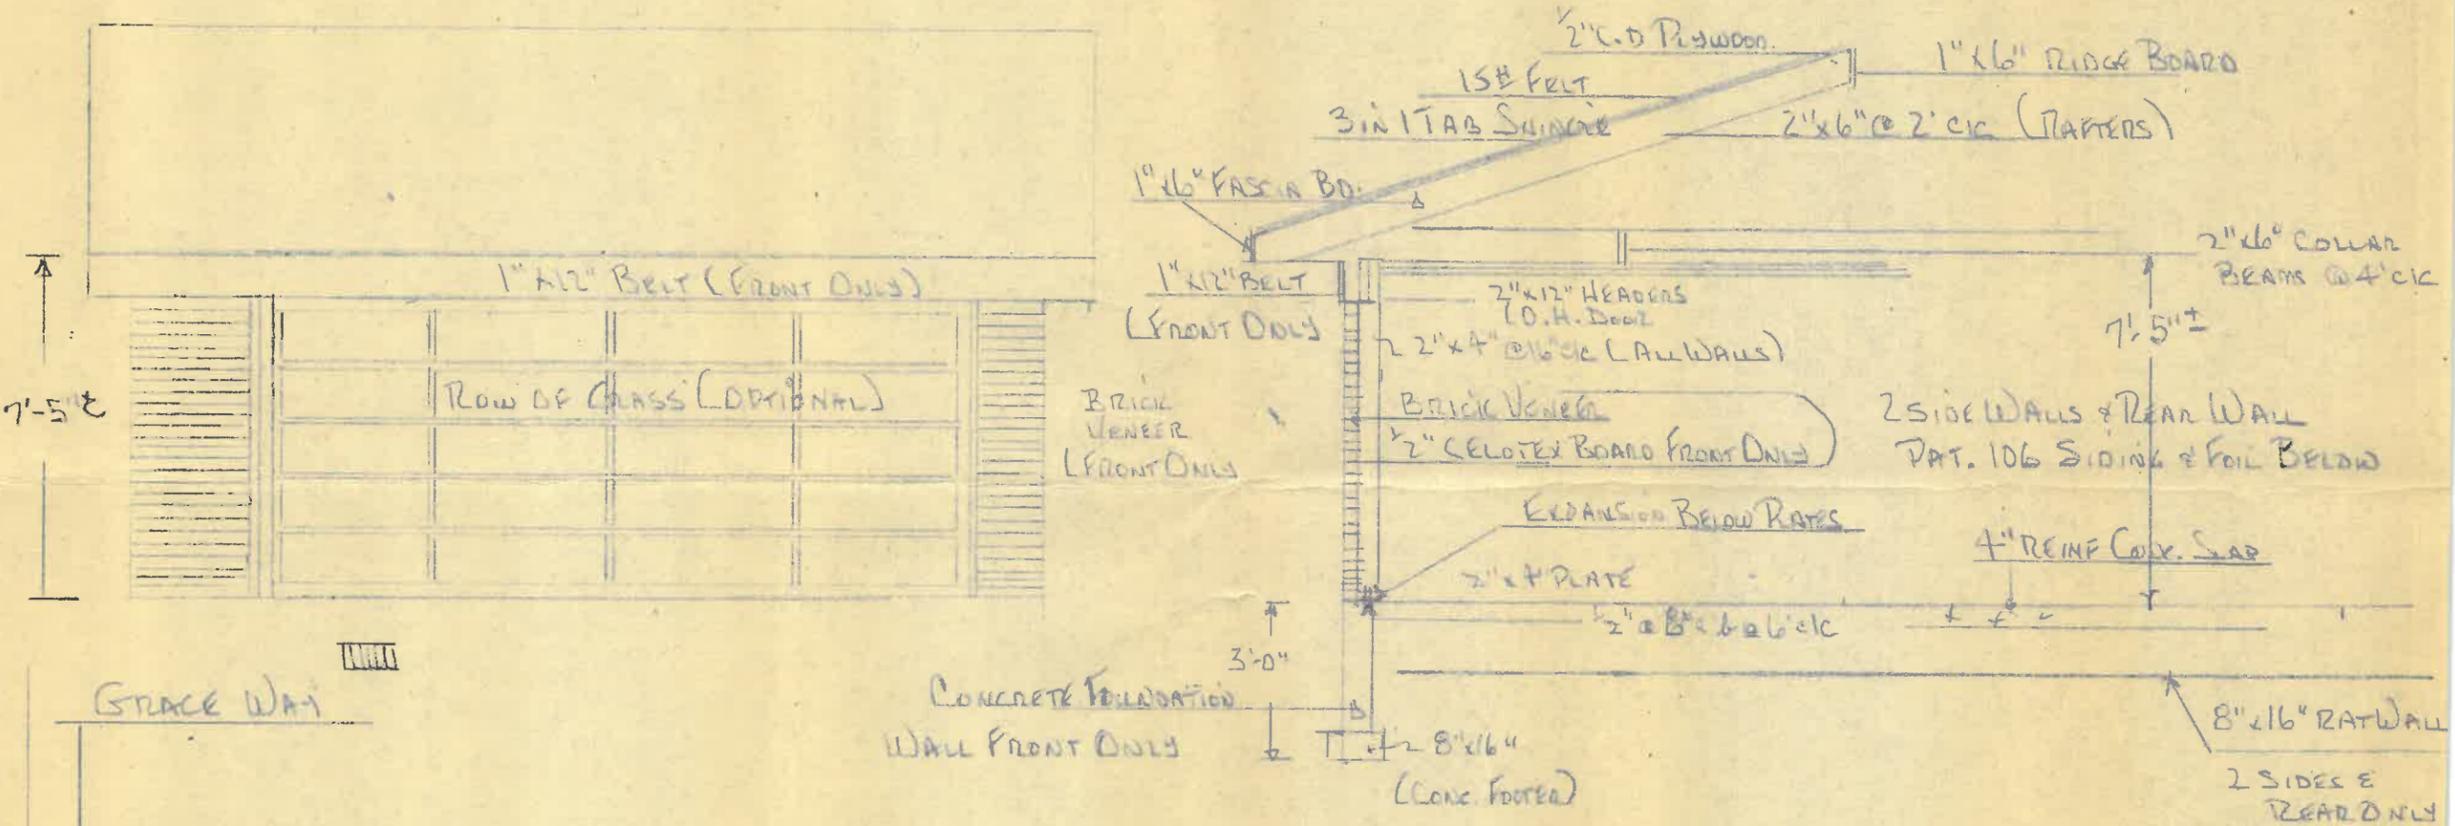

GRACE WAY

FAIR GROUNDS

ROUTE 108

ROUTE 24

TRAFFIC LIGHT

Mrs. Mrs. CARL WARD  
 933 GRACEWAY  
 NAPOLEON, OHIO

SHEET 2 OF 2