

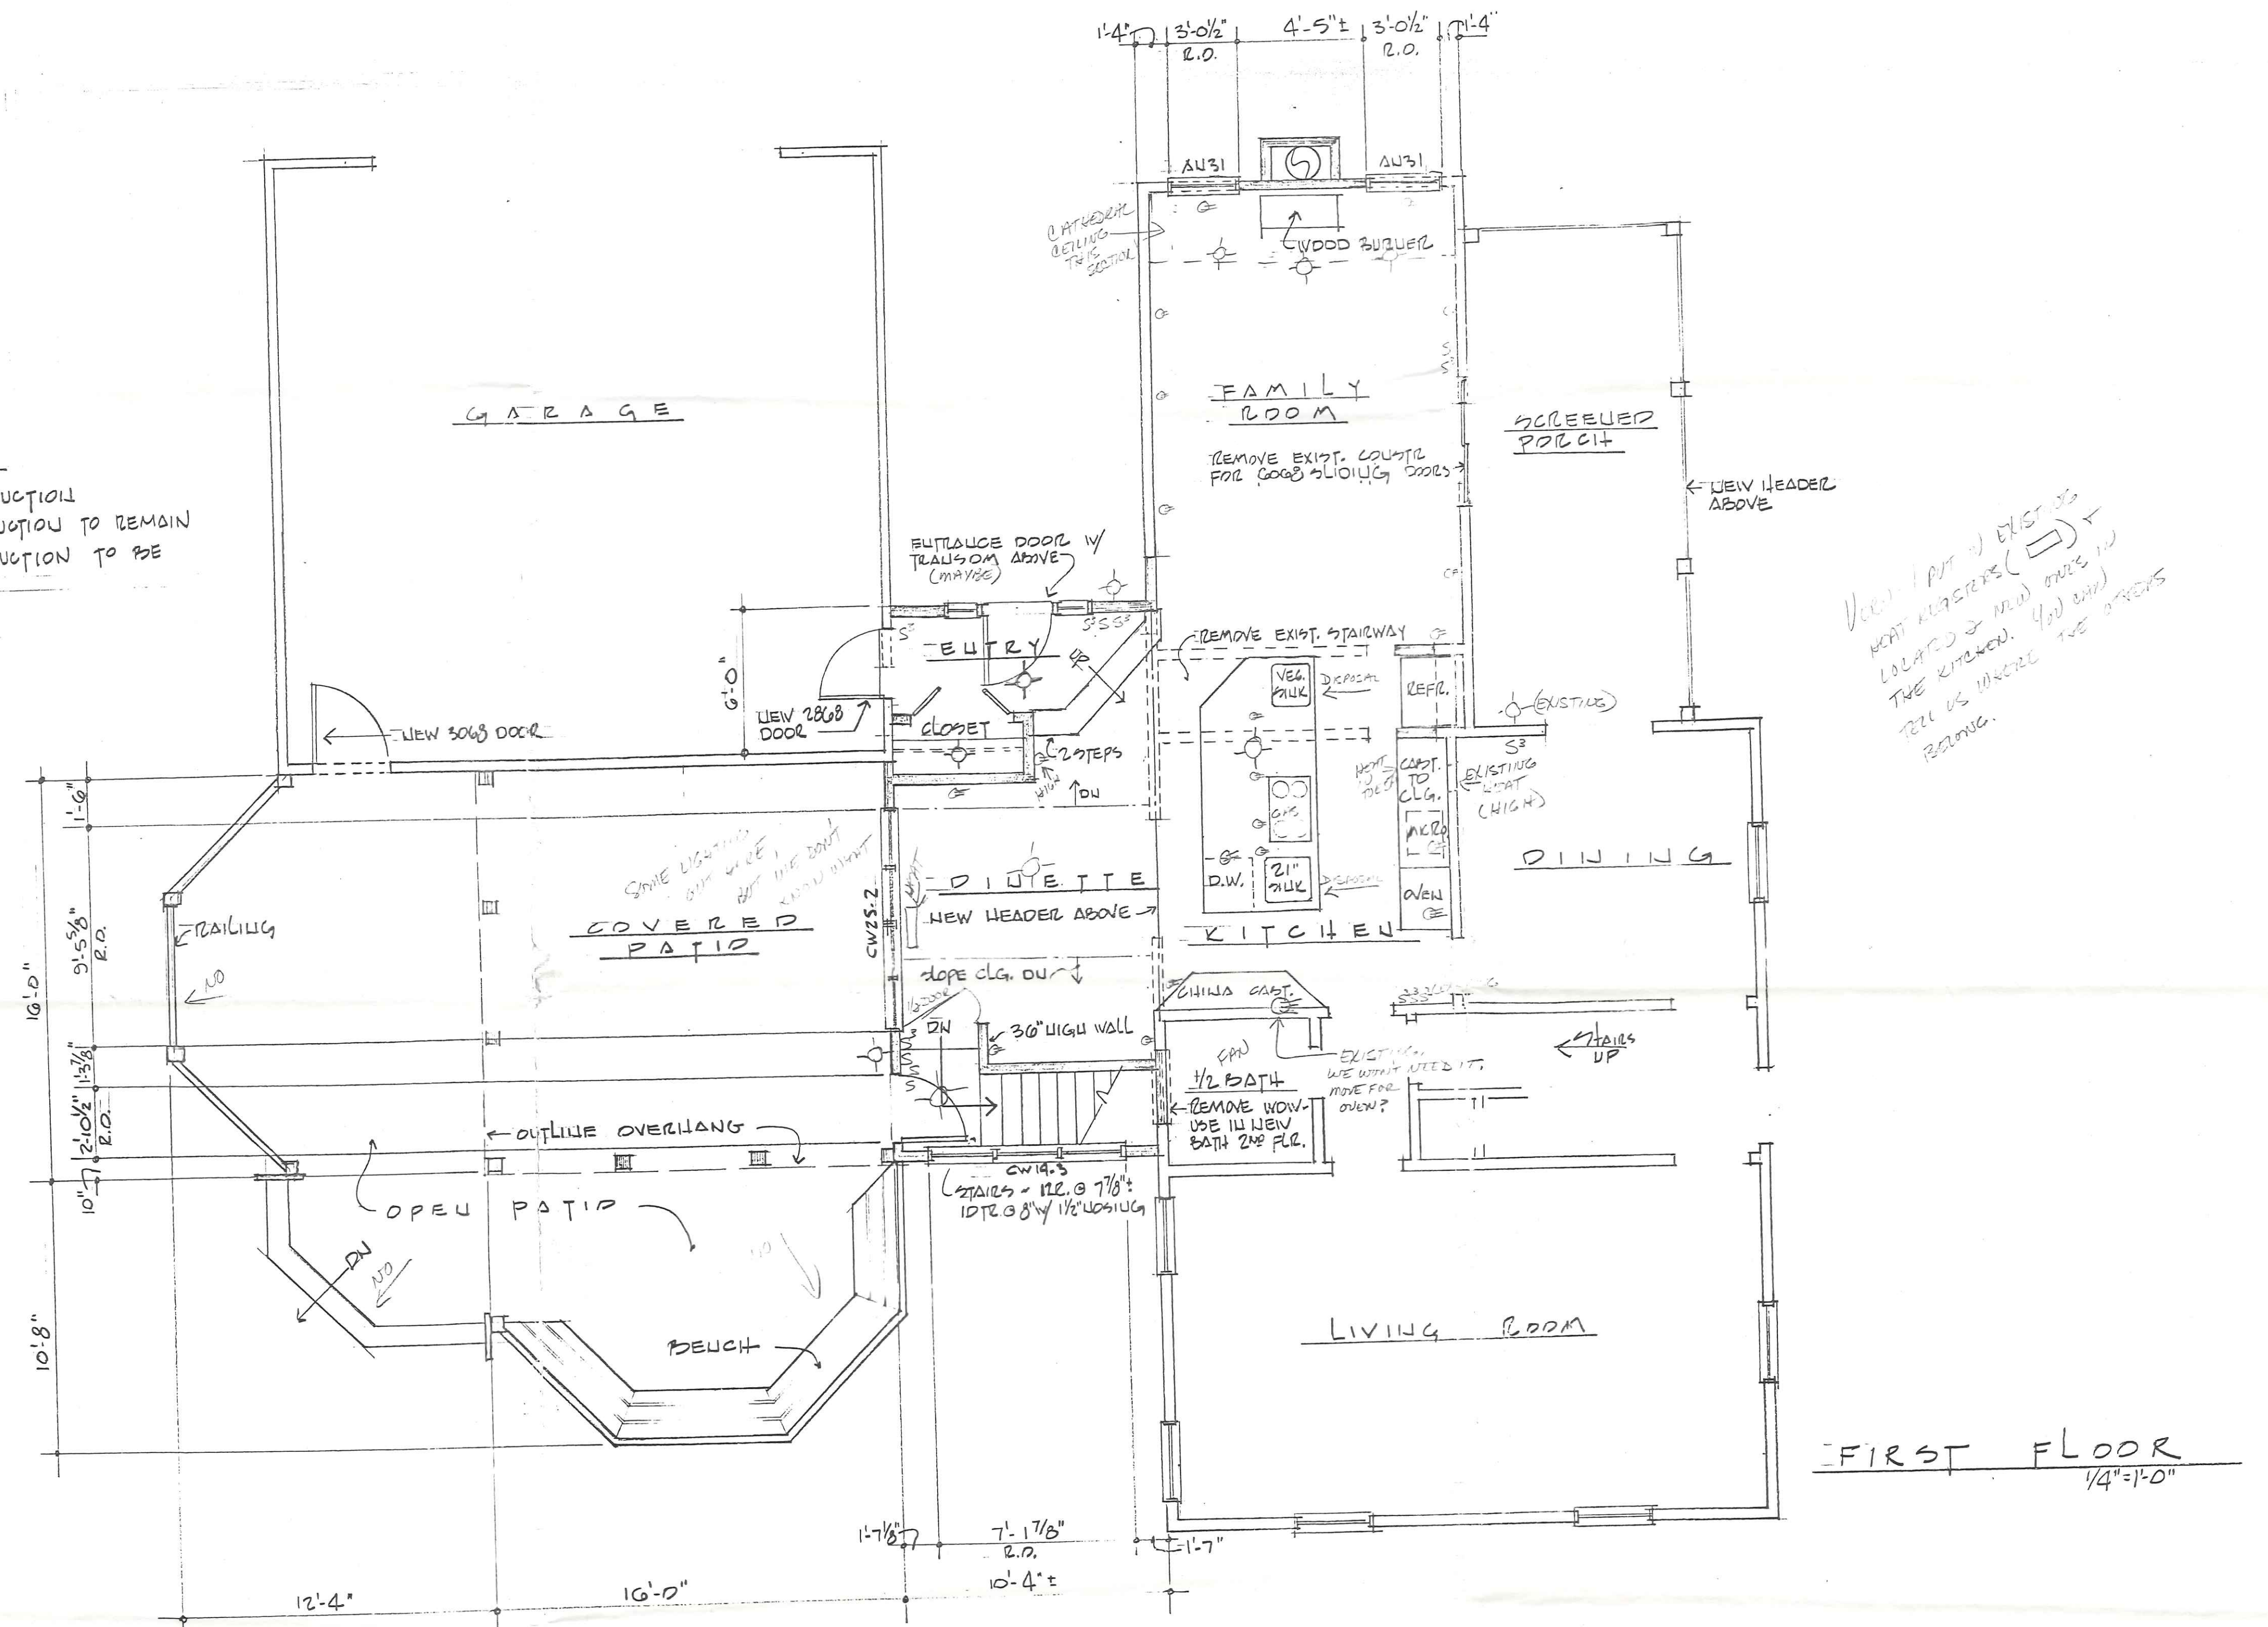


LEGEND

- NEW CONSTRUCTION
- EXIST. CONSTRUCTION TO REMAIN
- - - EXIST. CONSTRUCTION TO BE REMOVED

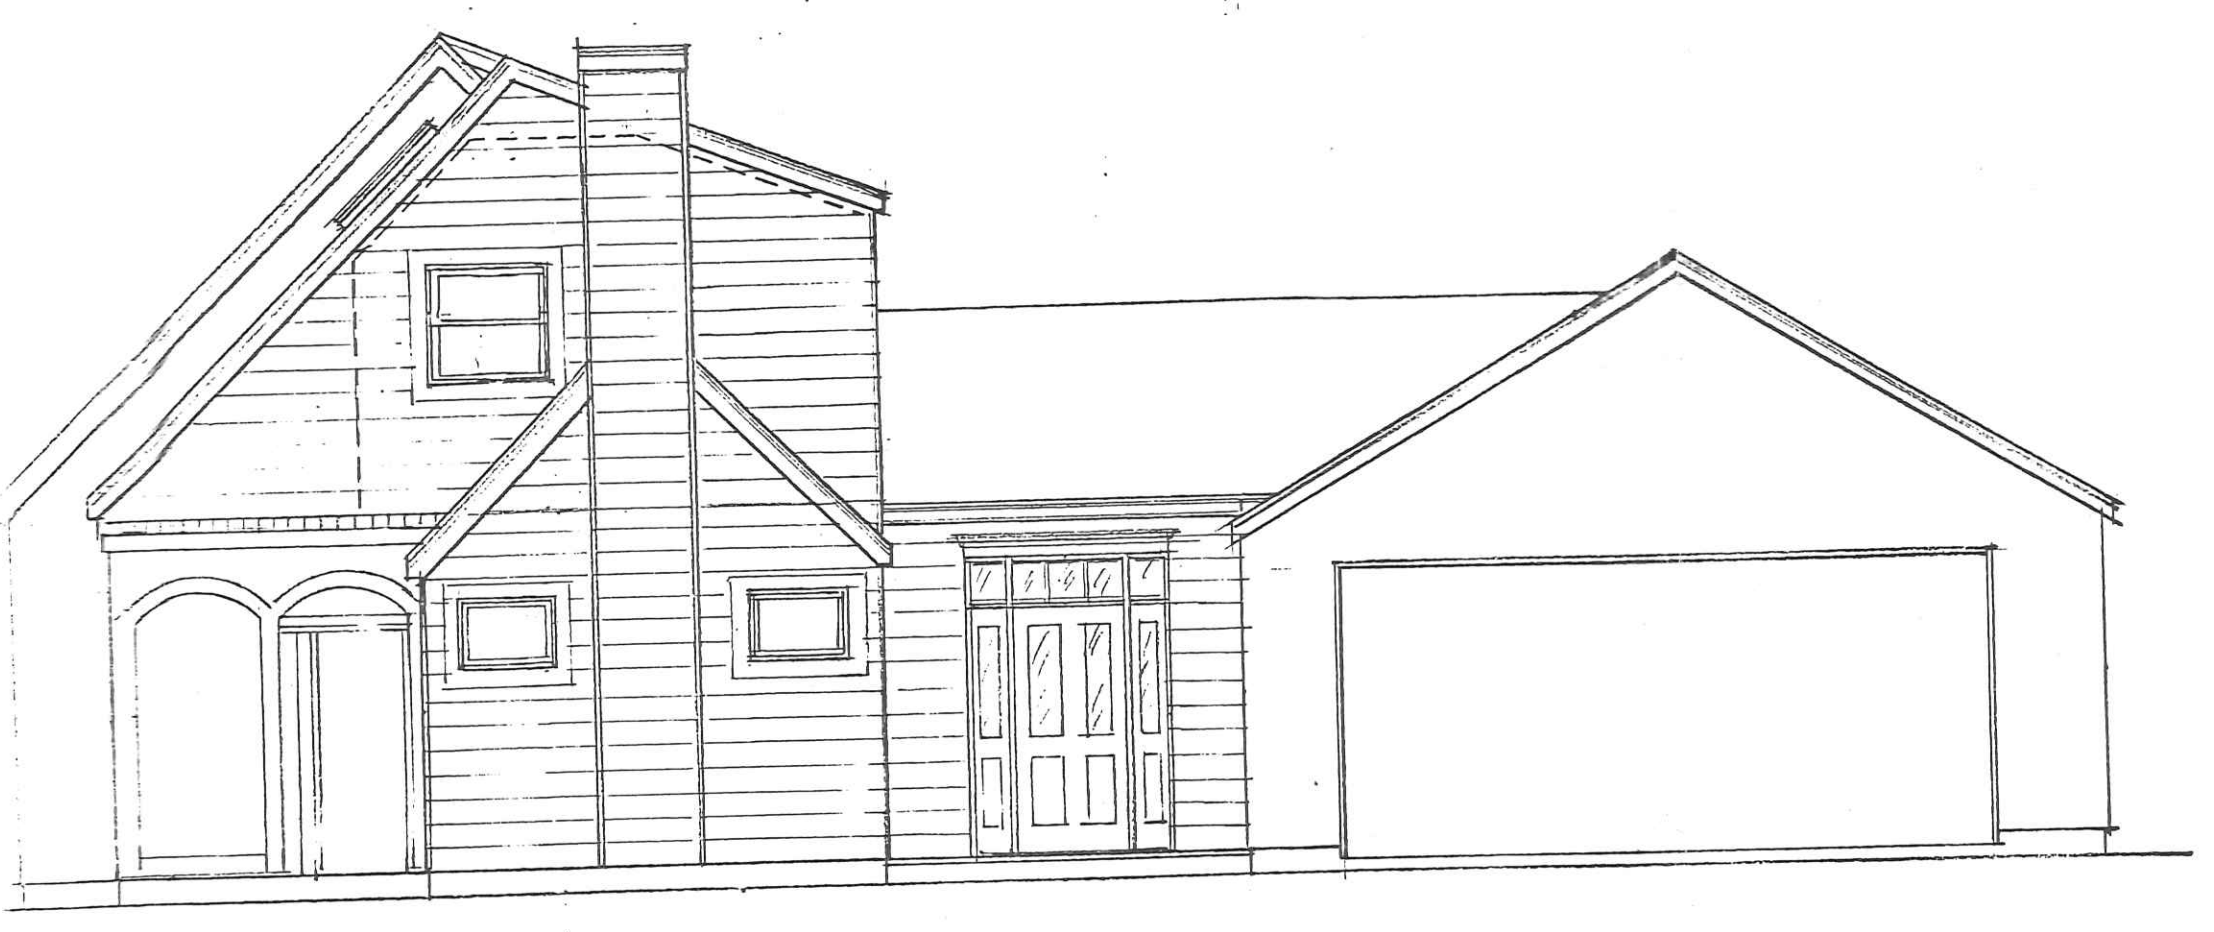

VERY PART OF EXIST. IS
LEFT ALIENS () &
LOCATED & MAINTAINED IN
THE KITCHEN. (40) BATH
TILE IS UNDER THE OTHERS
BEING.

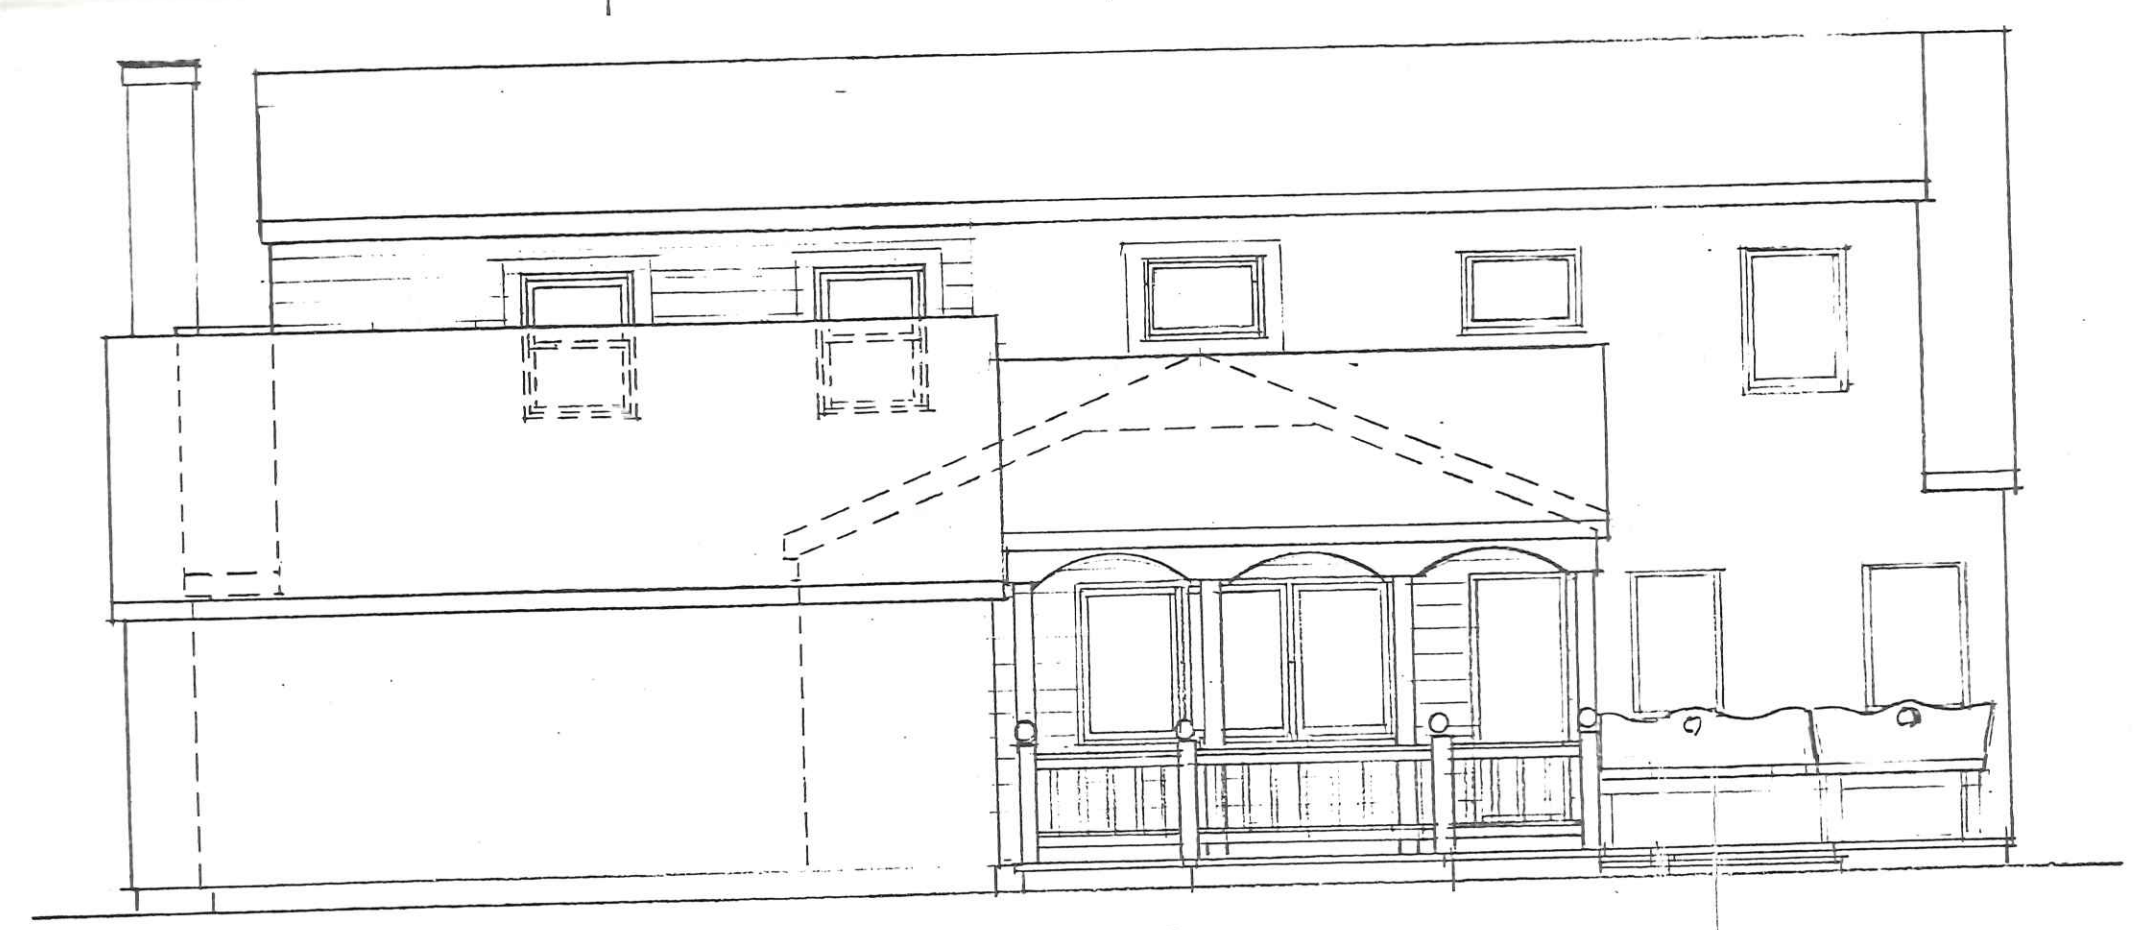

411 Haley
HOME RENOVATIONS
MR. & MRS. FRANK BROWN
411 Haley
WARREN, OHIO