


425 HALEY

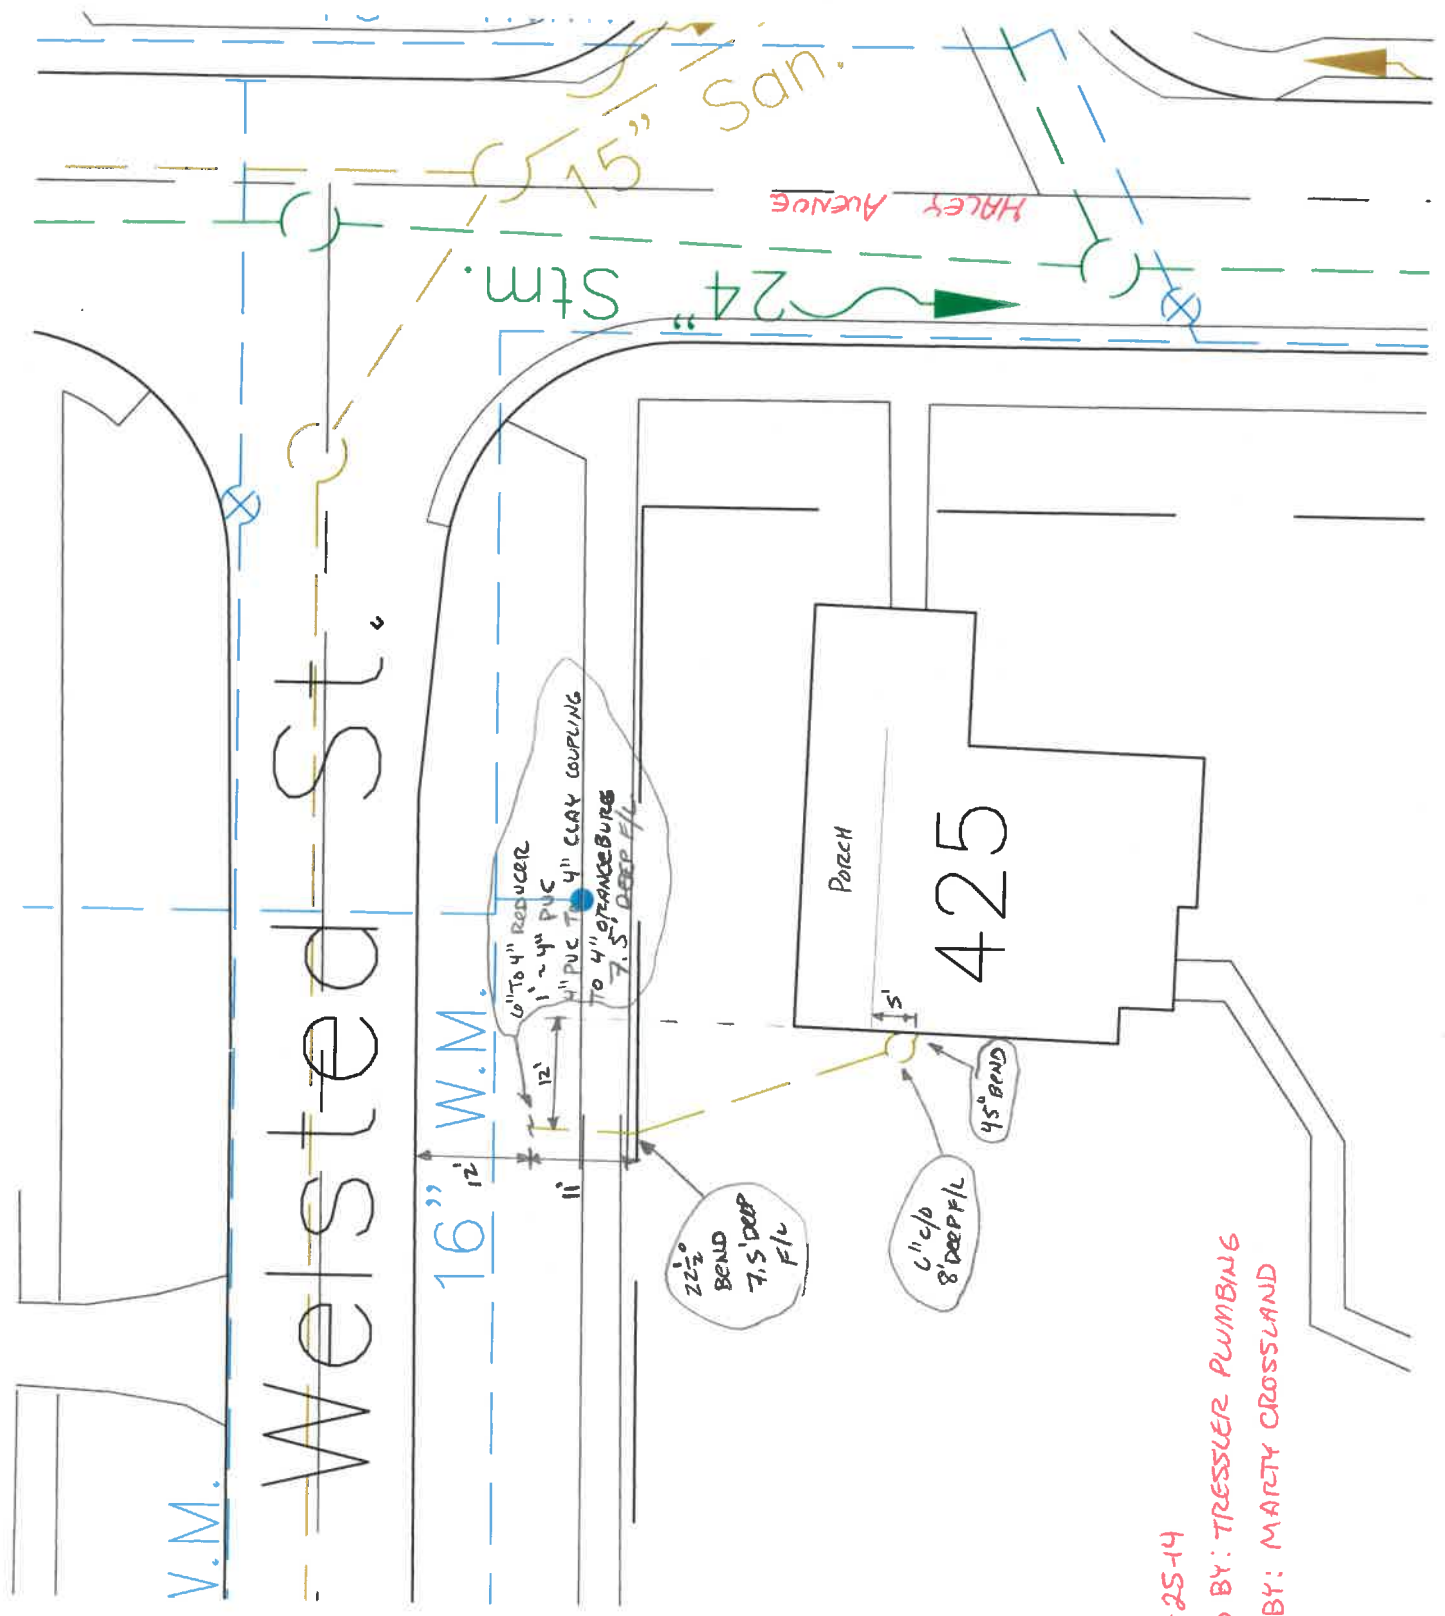

DATE: 6-25-14  
 INSTALLED BY: TRESSLER PLUMBING  
 INSPECTED BY: MARTY CROSSLAND