




NORTH KITCHEN WALL FRAMING  
Scale: 1/4" = 1'-0"

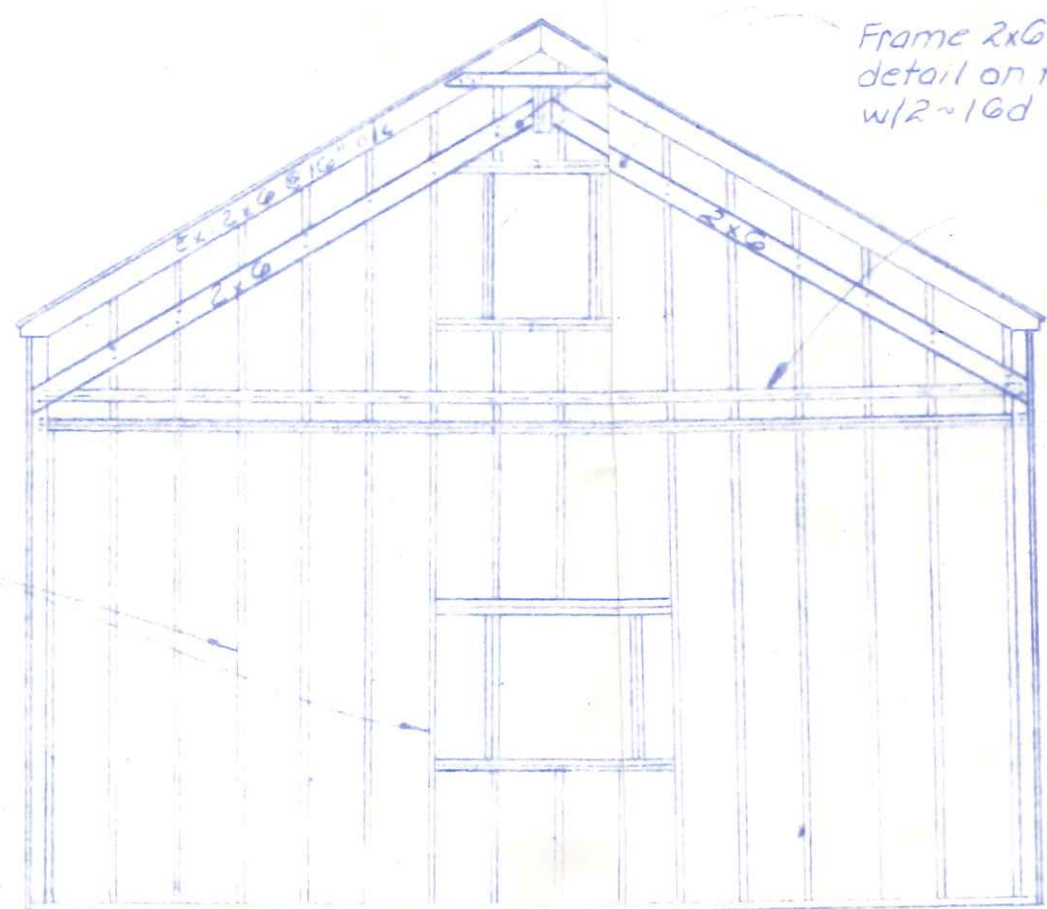


SOUTH KITCHEN WALL FRAMING  
Scale: 1/4" = 1'-0"

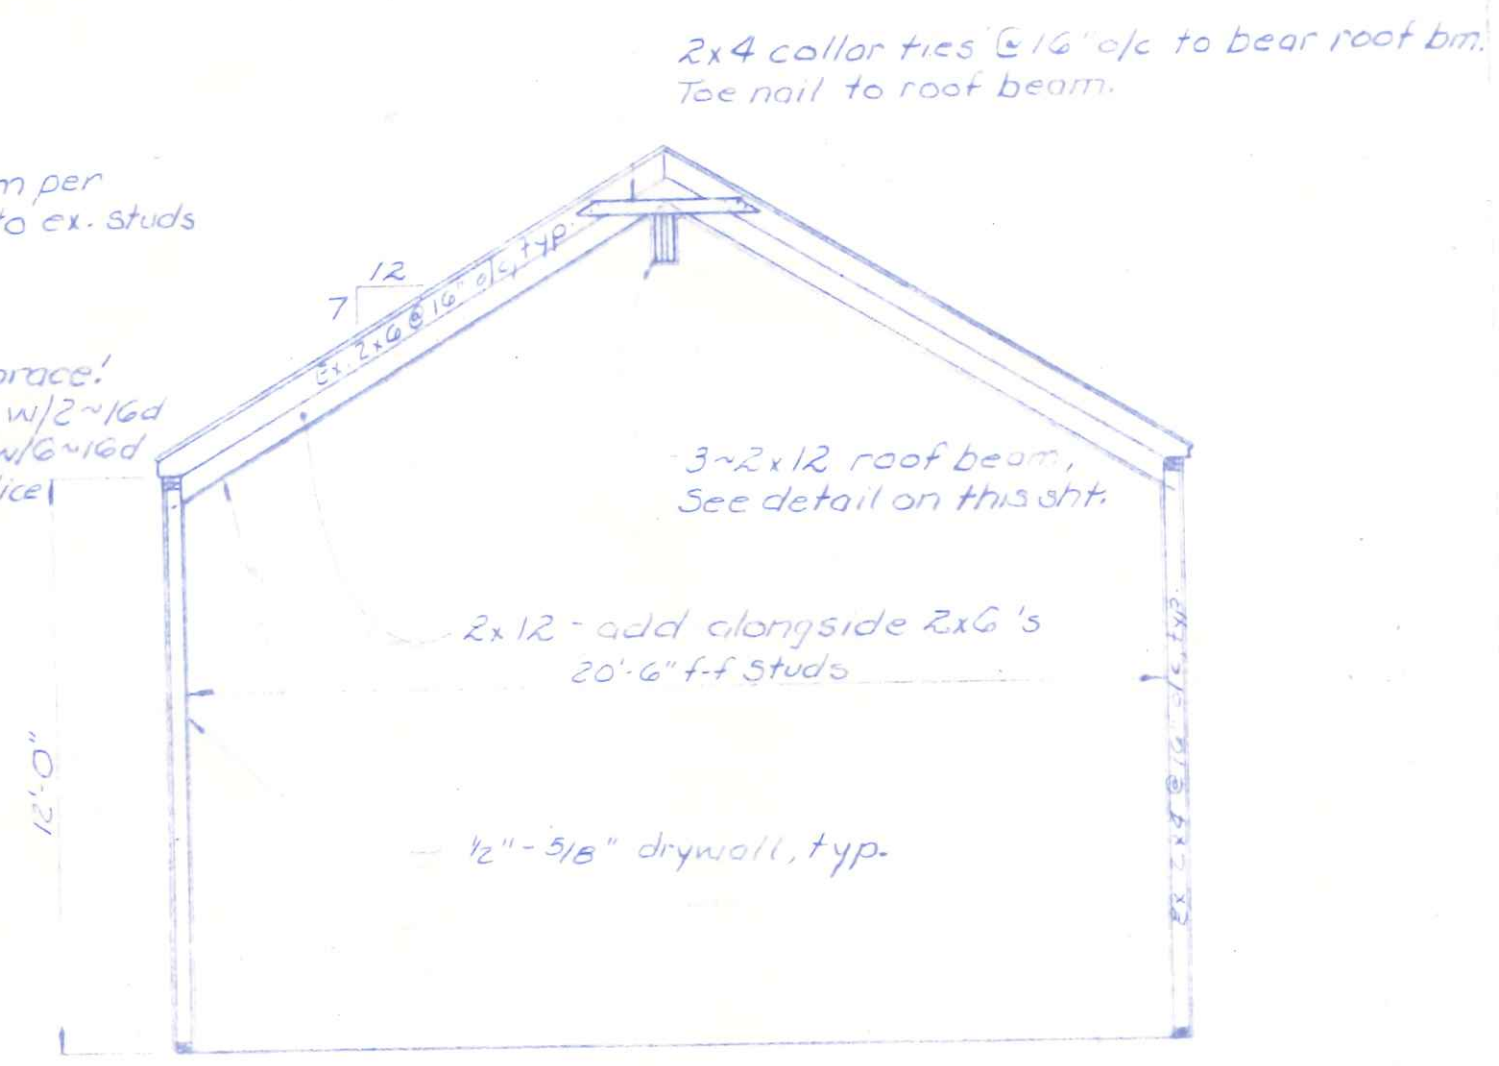


TYPICAL KITCHEN SECTION  
Scale: 1/4" = 1'-0"

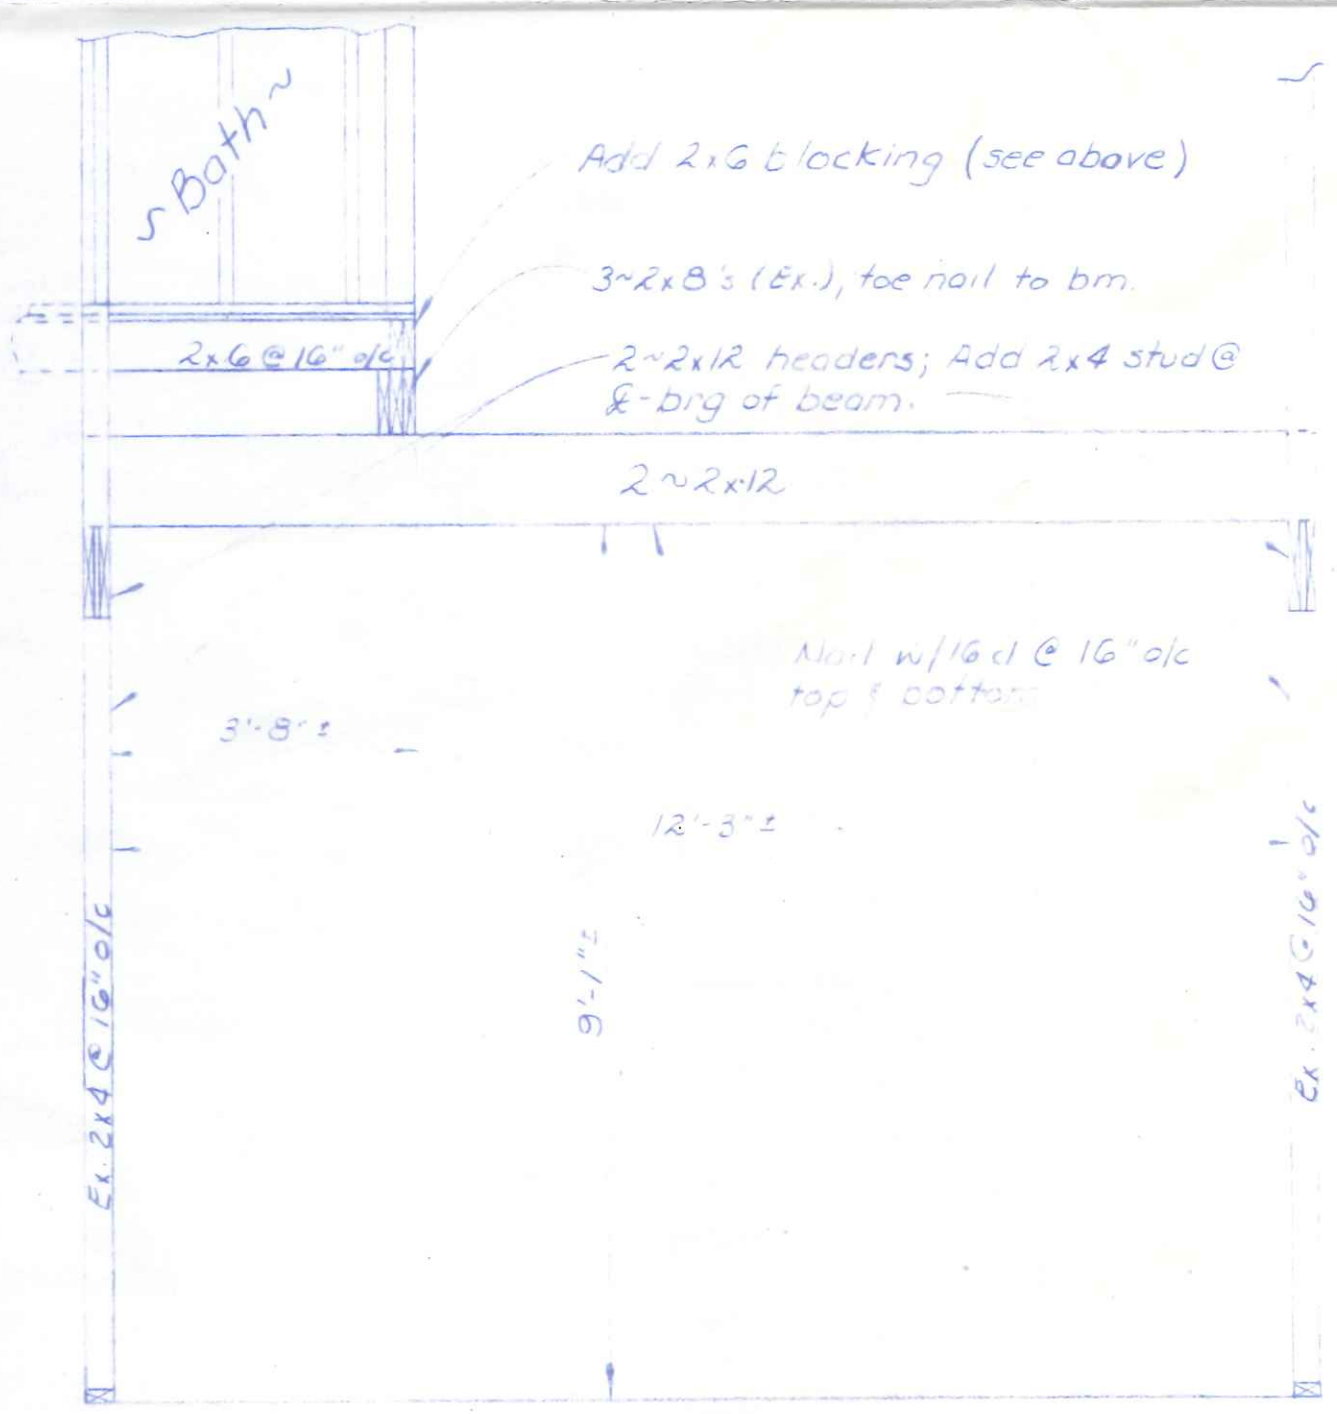

EAST FRAMING VIEW  
Scale: 1/2" = 1'-0"

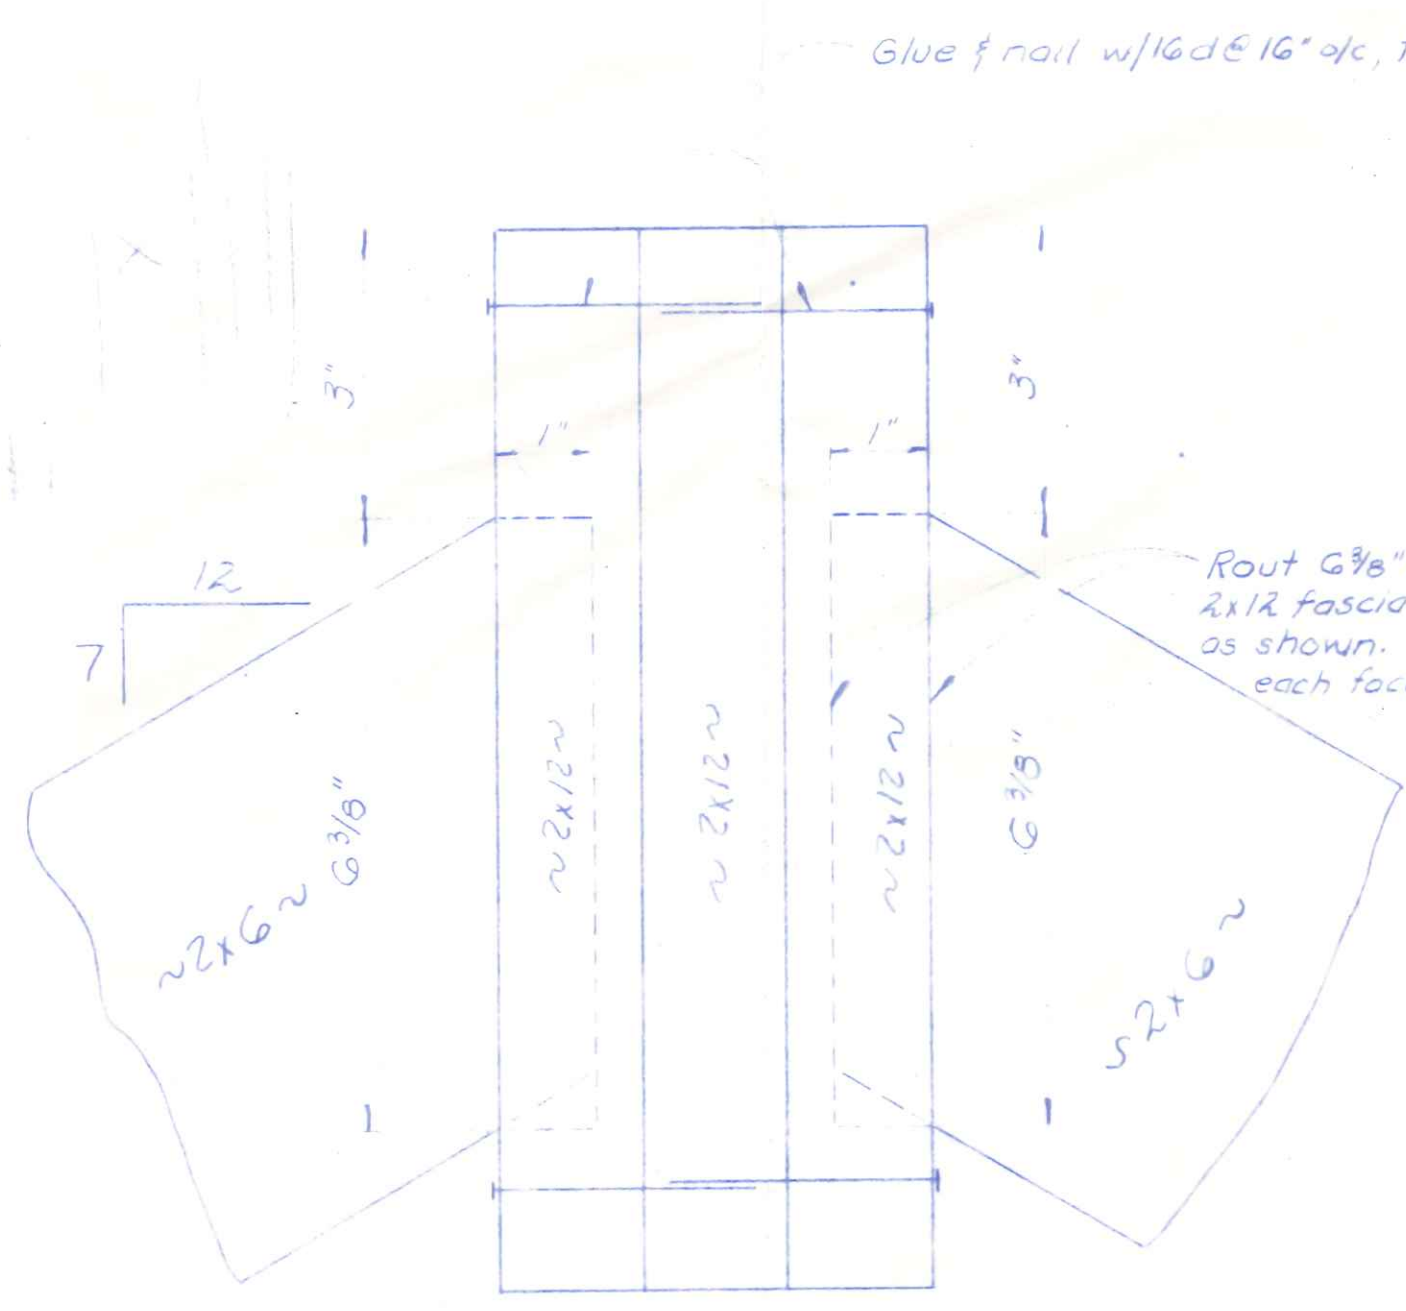

ROOF BEAM SUPPORT @ SOUTH WALL  
Scale: 1/2" = 1'-0"

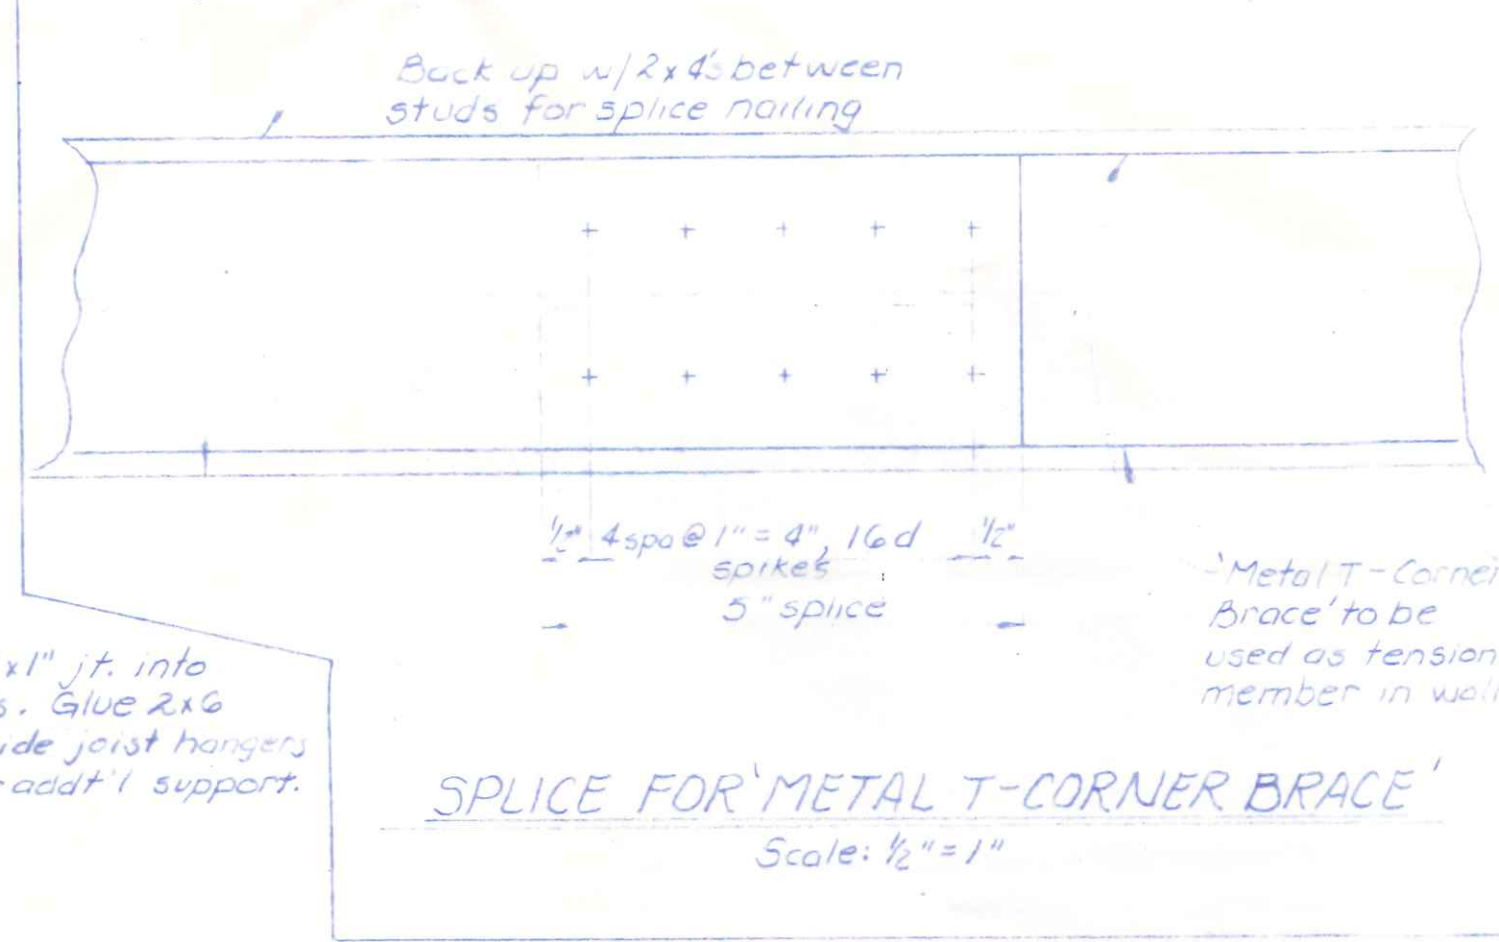

SPLICE FOR METAL T-CORNER BRACE  
Scale: 1/2" = 1'-0"

ASSUMED LOADS: 45 #/ft² Roof Live & Dead  
65 #/ft² Bathroom Live & Dead

LUMBER DESIGN VALUES:  
F<sub>b</sub> = 1,200 P.S.I.  
Modulus = 1,600,000 P.S.I.



Richard F. Berte  
Registered Eng #48039

BERGSTEDT BUILDERS		
Drn: RFB	531 Haley	4/2/05
Chd: RFB		1 of 1