


Insured 8/18/25  
Bill Permit No. 320-72  
SAX & Debra  
Contractor: Harold Mitchell  
Location: 611 Halsey Ave  
Owner: John Small

611  
Halsey

HORSE

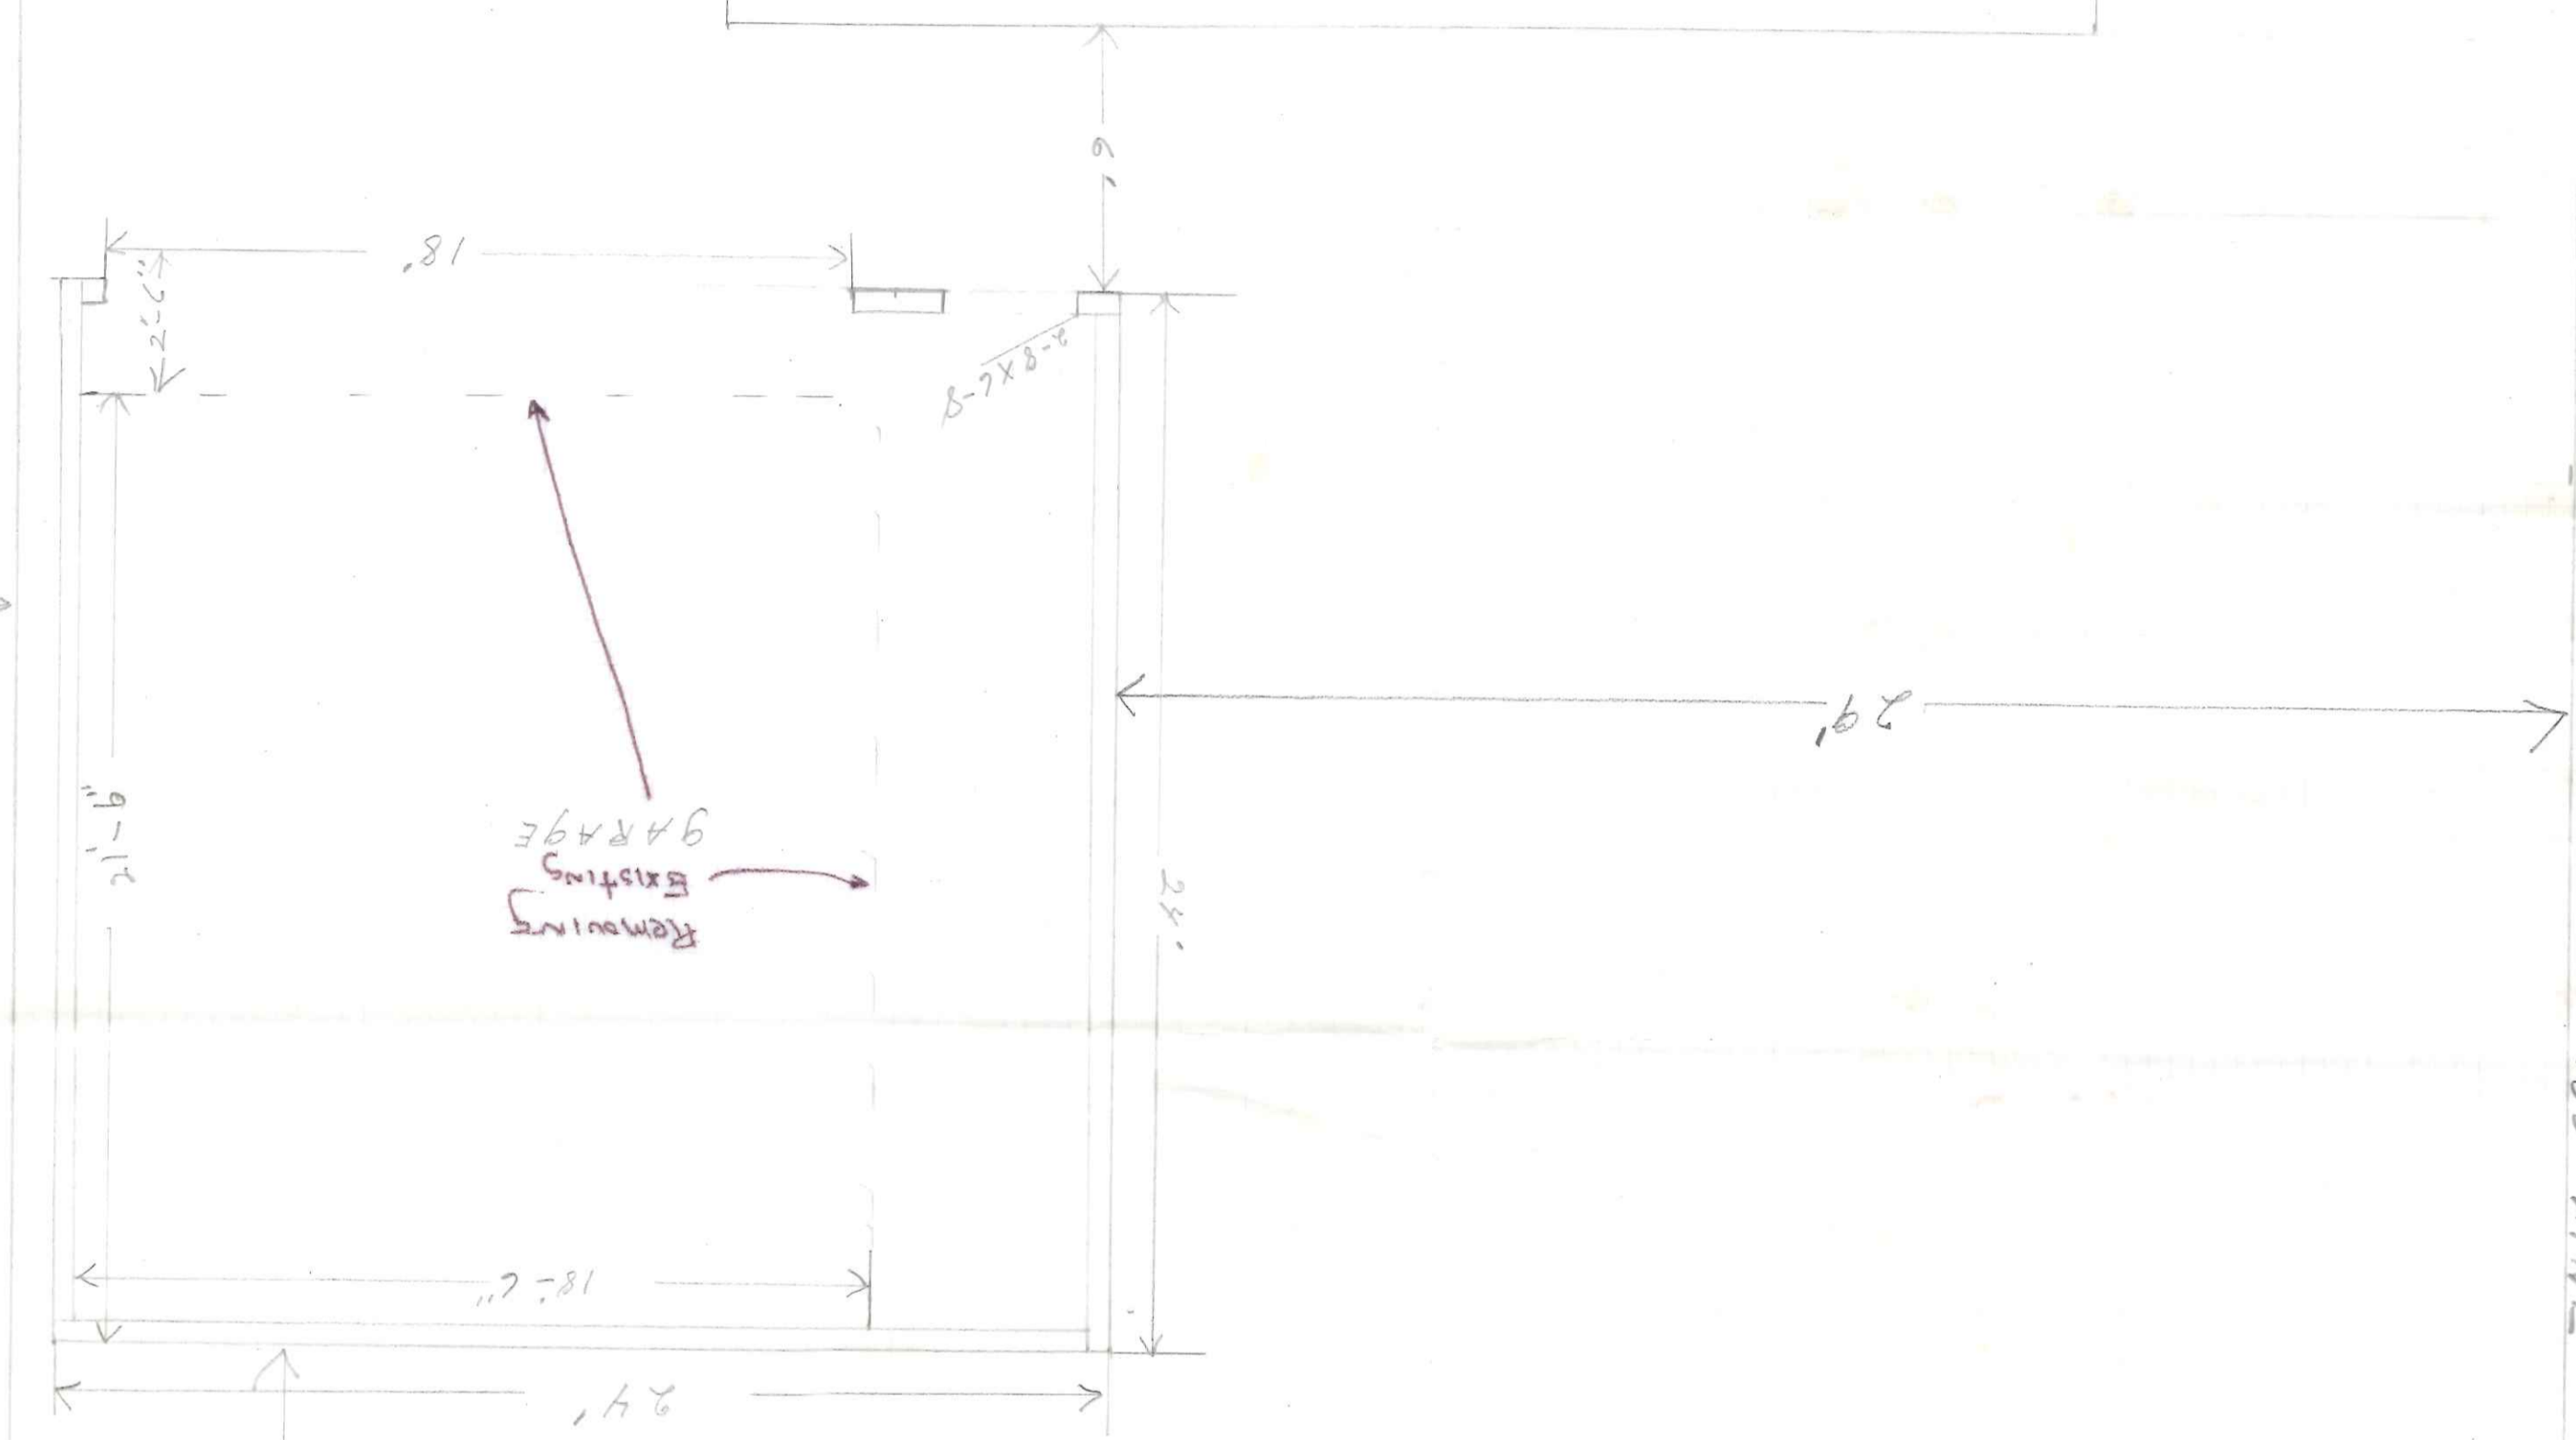


← 16'-7\"/>

ALLEY

132'  
LOT LINE

LOT LINE

30'

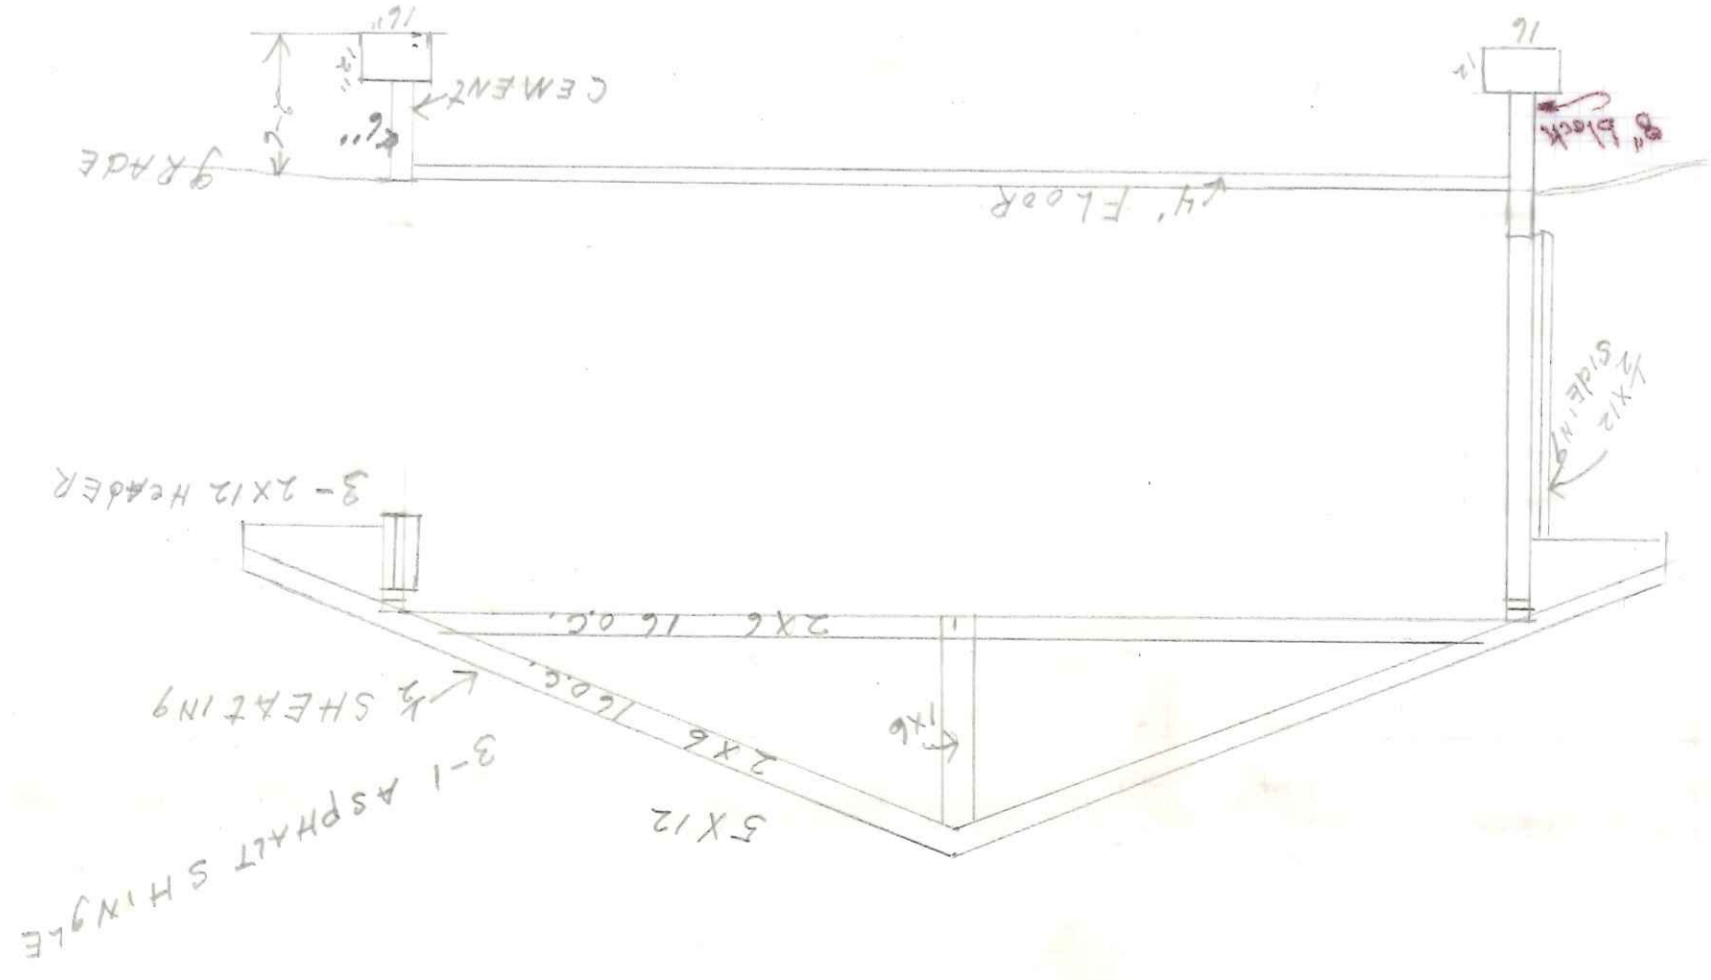

LOT LINE

54'