


# Haley Ave

DATE: 7-2-12

INSPECTED BY: MARTY CROSSLAND

INVESTIGATION OF ILLEGAL DOWNSPOUTS  
AT 616 HALEY AVENUE. NO ILLEGAL  
CONNECTIONS WERE FOUND AT THIS  
TIME.

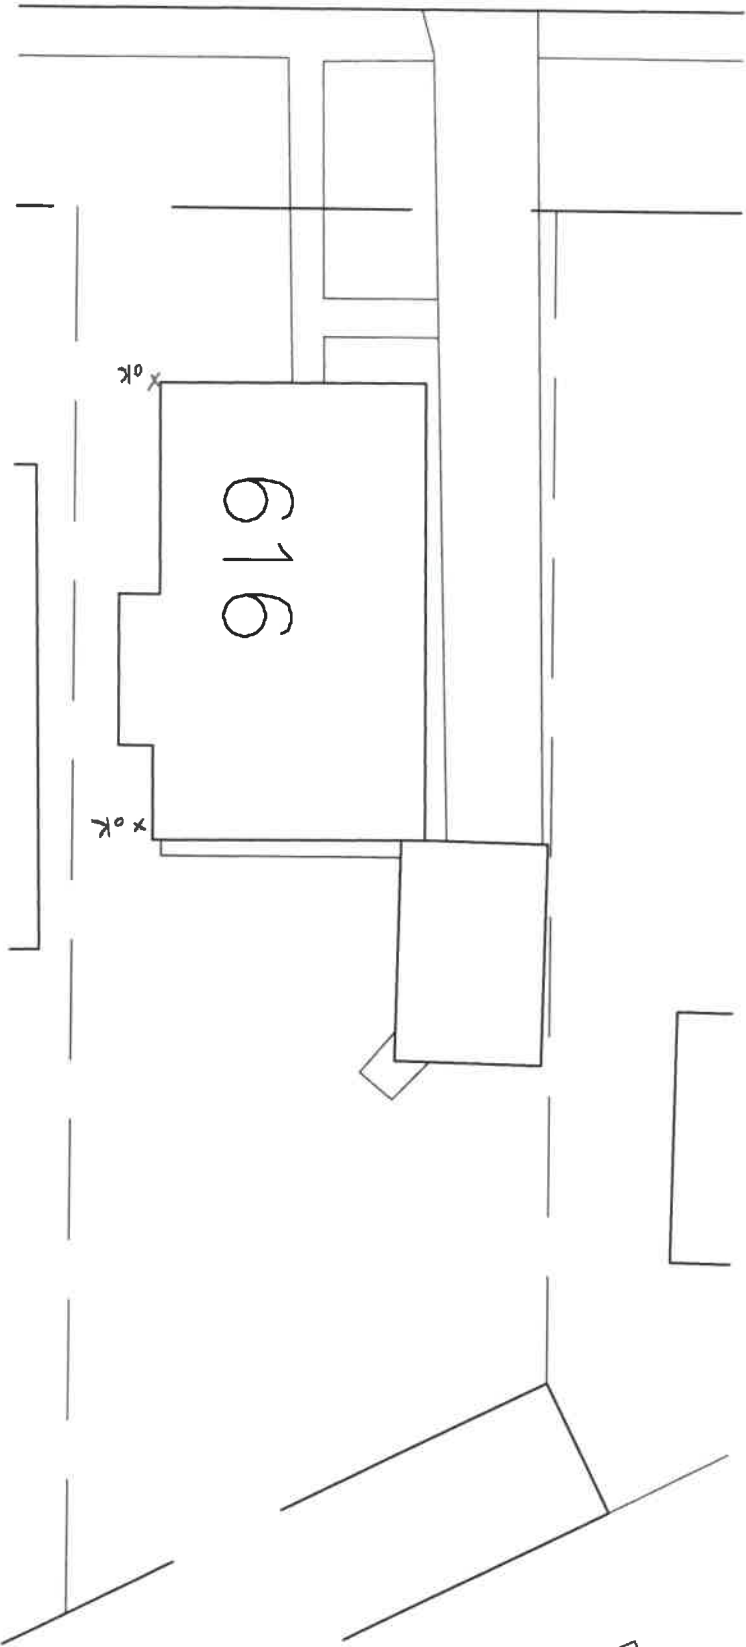

SCANNED