

CITY OF NAPOLEON WATER TAPPING PERMIT FORM

PERMIT #:

ISSUED:

JOB LOCATION: \_\_\_\_\_

SUBDIVISION NAME: \_\_\_\_\_ LOT #: \_\_\_\_\_

OWNER:

ADDRESS: 942 Haley

CONTRACTOR: \_\_\_\_\_ PHONE: \_\_\_\_\_

TAP SIZE: 1" X 1.5" \_\_\_\_\_ 2" \_\_\_\_\_ OTHER \_\_\_\_\_

AMOUNT PAID: \_\_\_\_\_ YOKE SIZE: \_\_\_\_\_


PLUMBING CONTRACTOR: \_\_\_\_\_ PH: \_\_\_\_\_

DATE OF TAP: 2-16-12 OLD TAP #: \_\_\_\_\_ NEW TAP #: \_\_\_\_\_

SIZE AND KIND OF MAIN: 8" CIP

LOCATION OF MAIN: East side of Haley DEPTH OF MAIN: 4'


DIST FROM HYDRANT\VALVE: 247 DIST TO CURB STOP FROM CORP: 10' 6"

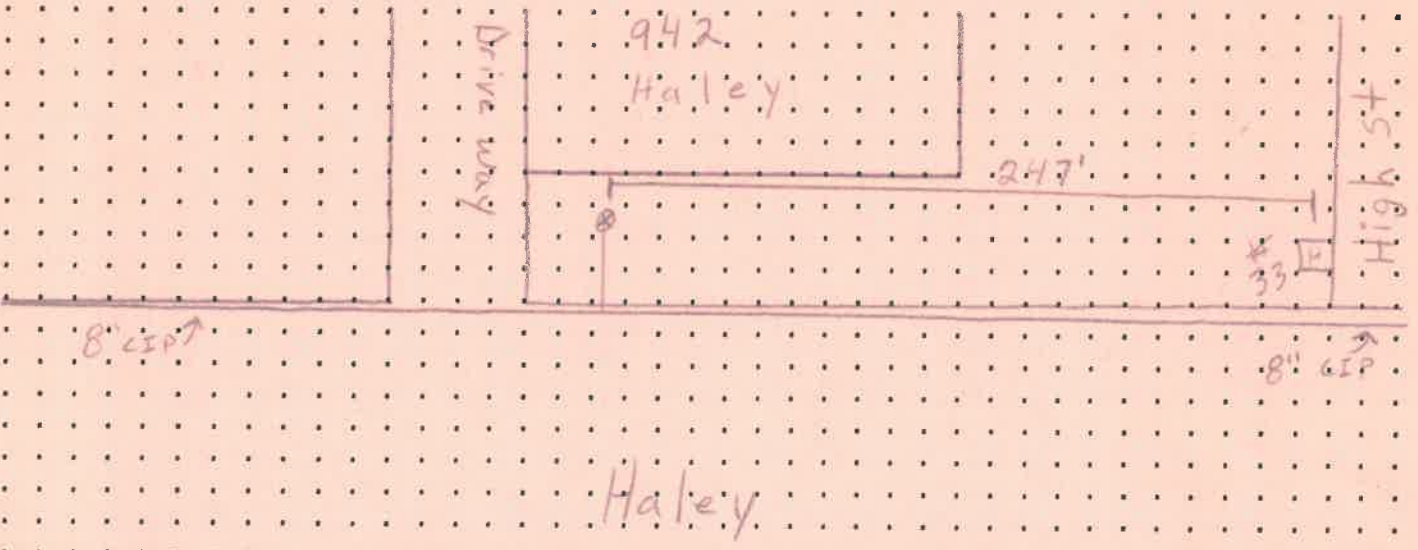

DATE APPROVED: 5-17-12 BY: Jerry St. Rudge

Haley Ave.

y Avenue

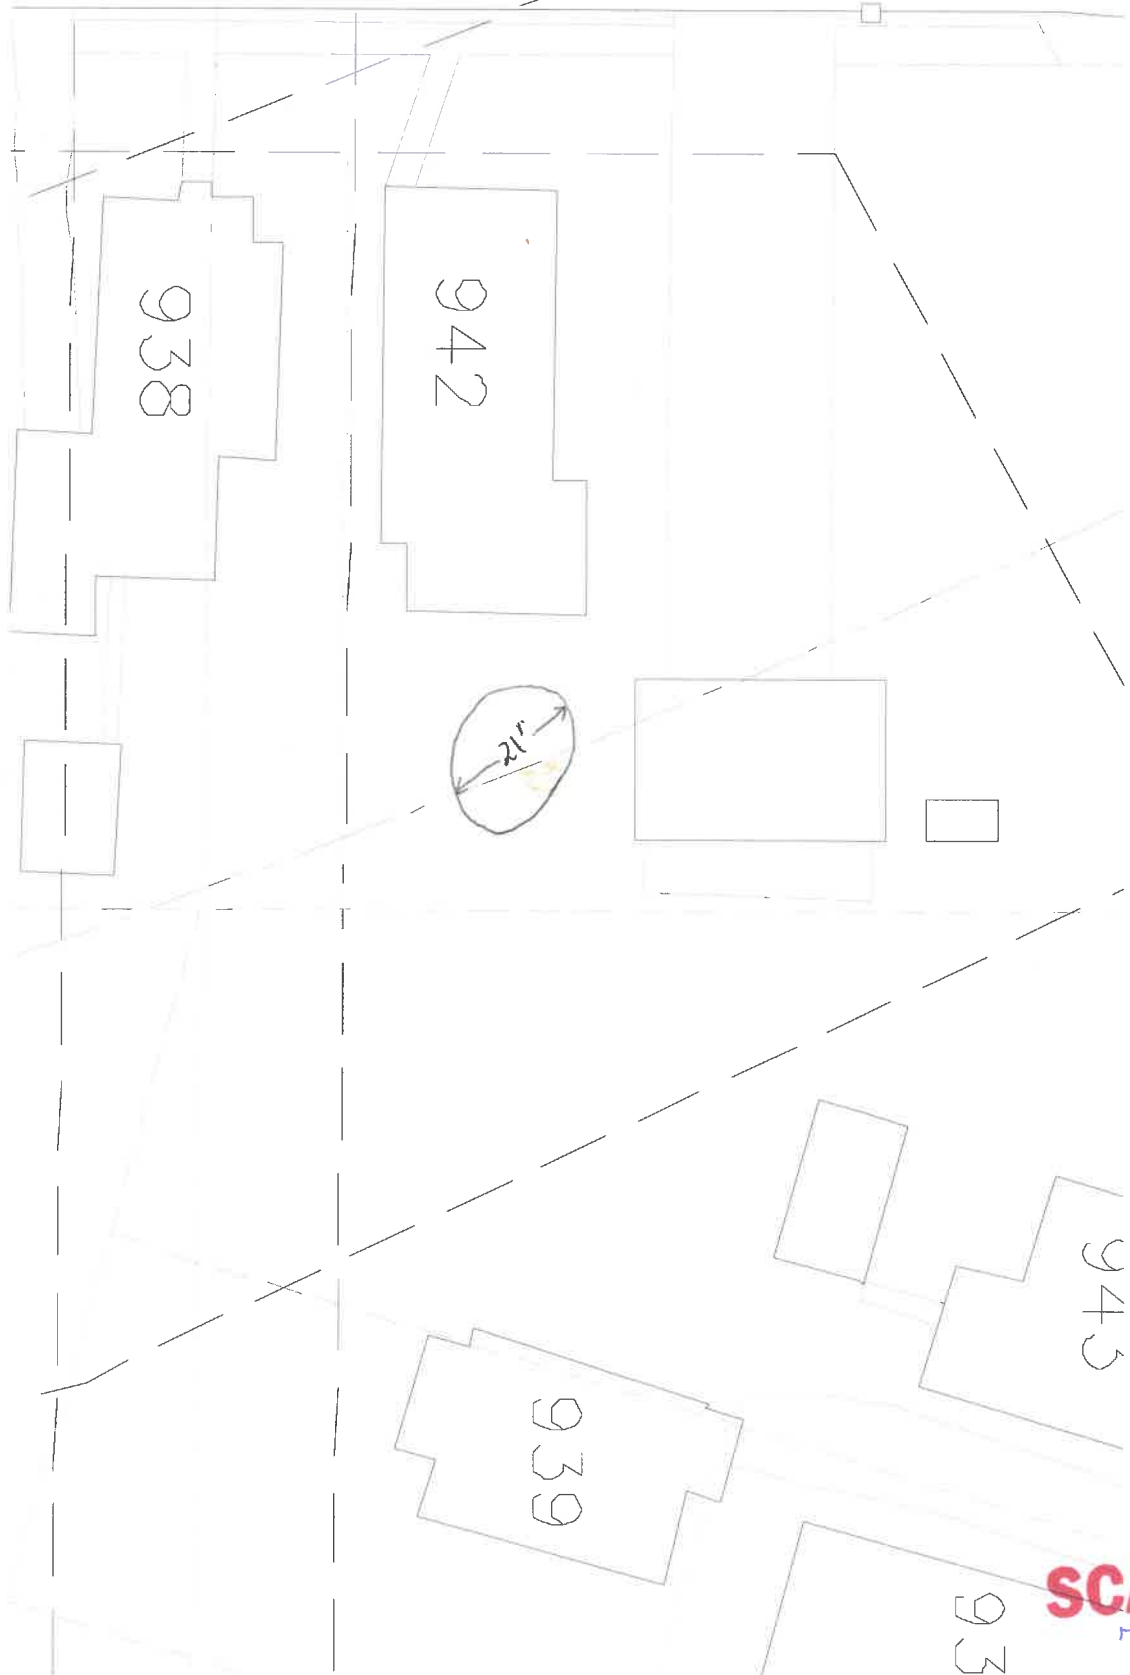

**SCANNED**  
7-13-12