


235 HARMONY DRIVE

2015
N
i=20'

Investigation of illegal sewer connections revealed four (4) illegal connections. All downspouts have been corrected and are in compliance at this time.

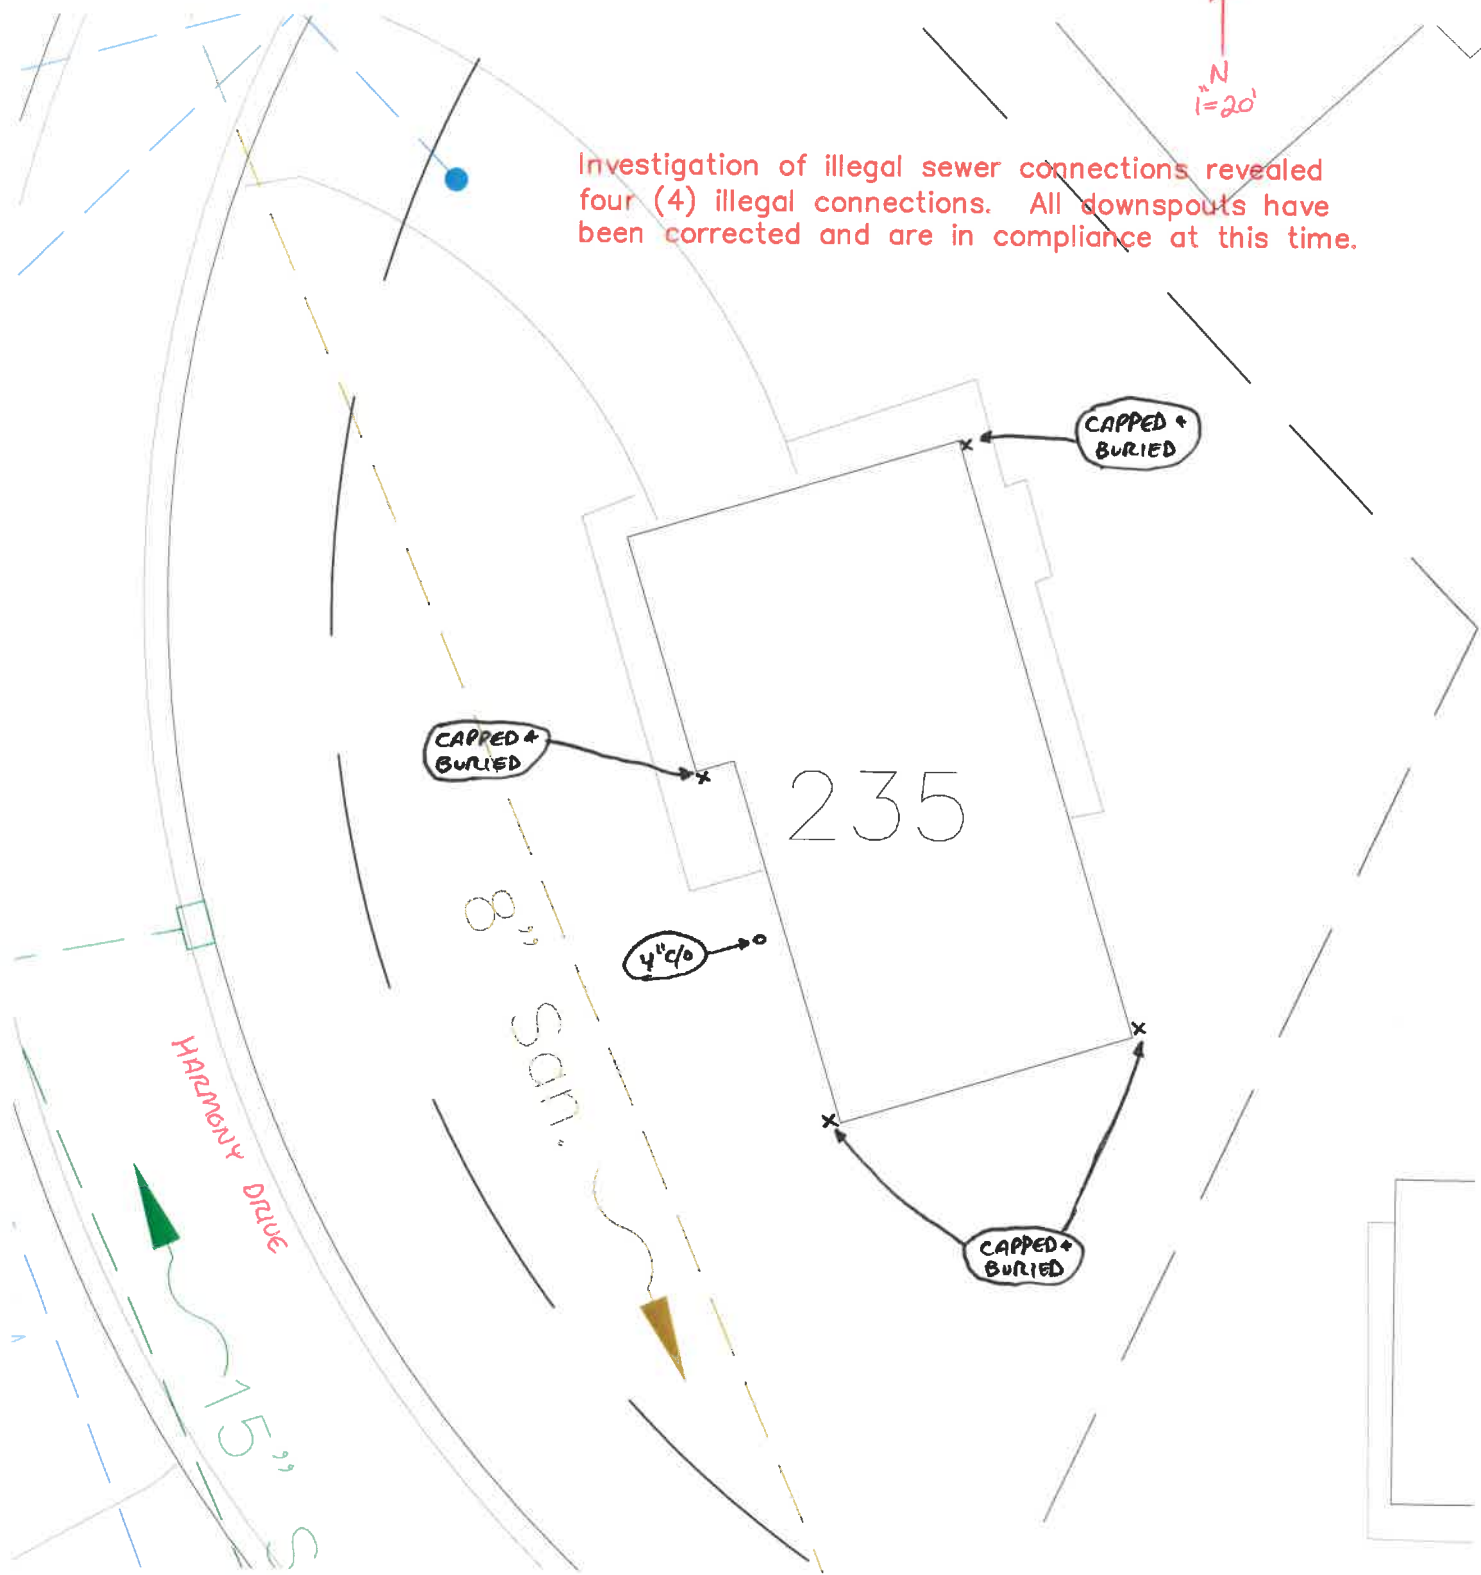

SCANNED