

**CITY OF NAPOLEON  
BUILDING CONSTRUCTION PERMIT  
(1, 2 or 3 Family Dwelling)**

Owner Name Don Westhoven

Address Napoleon, Ohio

Builder Name Blue Ridge Homes

Address 2022 Heatherwood Dr. Tel. 385-4196  
Toledo Ohio

**Lot Information:**

Street No. 340 N. Harmony Dr.

Lot 8 Subdivision Harmony Acres

Lot Dimensions 85'x118.64' Lot Area 10,084.4 Sq. Ft.

Yard Set Back: Front Dist. "A" Rear Min. 15'

Each Side 5' Total Side Min. 17'

Zoning "A" Intended use of Building: New single family dwelling

**Building Information:**

Single  Double \_\_\_\_\_ Multiple \_\_\_\_\_ New Construction  Addition \_\_\_\_\_ Remodel \_\_\_\_\_

Size: Length 62'8" Width 36'8" No. of Stories 1

Floor Area: 1st Floor 1139 sq. ft. 2nd Floor \_\_\_\_\_ 3rd Floor \_\_\_\_\_ Basement \_\_\_\_\_

Unfinished Attic \_\_\_\_\_ Garage 437 sq. ft.

Foundation: Piers  (6) Full Basement \_\_\_\_\_ Part Basement \_\_\_\_\_ Crawl space \_\_\_\_\_

16"x8" Concrete footer Block walls 8"

Walls: Frame  Block \_\_\_\_\_ Brick Veneer Other \_\_\_\_\_

Electrical: Wiring New 200 Amp Electric Heating  (9) Electrical Appliances  (8)

Plumbing: Fixtures or Traps  (8) Warm Air Heating \_\_\_\_\_ Hot Water Heating \_\_\_\_\_

Additional Information: This permit requires compliance with the attached addendum marked Exhibit "B" and made a part here-of.

Date Sept 9, 1976 Applicant Signature [Signature]

9-29-76: SUB-SOIL DRAIN TILE INSTALLED AROUND BLDG AND TIED INTO STORM LINE @ REAR OF PROPERTY. BACKWATER VALVE REMAINS TO BE INSTALLED. [Signature]

10-4-76: SUB-SOIL DRAIN BACK WATER VALVE INSTALLED. RON SOMMERBERG INSPECTED

2/3/77: FINAL PLUMBING TESTED AND APPROVED BY [Signature]

**Inspection Record:**

Work Started 7-17-76 Foundations 9-29-76 Plumbing, Heating \_\_\_\_\_

Set Back, Side Lines 9-20-76 OK Plumbing (Rough In) 11/11/76 And Air Conditioning \_\_\_\_\_

Excavation 7-17-76 Erecting Frame \_\_\_\_\_ Roof \_\_\_\_\_

Footings OK'D BY [Signature] 9/20/76 OK Electrical Work ROUGH IN AND SERVICE APPROVED BY HOWES 11/12/76

Comments: 12/23/76: HOWES LEFT NOTE TO EITHER DISCONNECT REFRIG. OUTLET IN MEDICINE CABINETS IN BATH RM OR PLACE ON G.P.I. ALSO PROVIDE STOP IN CLOSET NEAR PANEL. T.M. SPEISER INFORMED 12/17/76 BY [Signature]

2/3/77 RE-INSPECTED AND APPROVED BY [Signature]

Certificate of Occupancy Issued 7-28-77 No. 118 Inspector [Signature]

Permit No.	<u>591-76</u>		
Issued	<u>9/13/76</u>		
By	<u>[Signature]</u> Building Inspector		
Valuation	<u>\$13,000.00</u>		
	<b>Fees</b>	<b>Base</b>	<b>Plus Total</b>
Construction	<u>\$58.50</u>	<u>--</u>	<u>\$58.50</u>
Plumbing	<u>\$3.00</u>	<u>\$8.00</u>	<u>\$11.00</u>
Electrical	<u>\$3.00</u>	<u>\$27.15</u>	<u>\$30.15</u>
Heating	<u>\$9.00</u>	<u>--</u>	<u>\$9.00</u>
Water Tap <u>3/4"</u>	<u>\$225.00</u>	<u>--</u>	<u>\$225.00</u>
PLASTIC Sewer Tap	<u>\$60.00</u>	<u>--</u>	<u>\$60.00</u>
MIN. 4" Temporary Elec.	<u>\$10.00</u>	<u>--</u>	<u>\$10.00</u>
G.P.I.C. REQUIRED			
<b>TOTAL</b>	<b><u>\$368.50</u></b>	<b><u>\$35.15</u></b>	<b><u>\$403.65</u></b>



No. ... 118.....

CERTIFICATE OF OCCUPANCY  
THE CITY OF NAPOLEON

~~ENGINEERING~~ DEPARTMENT  
DIVISION OF INSPECTION

This is to certify that the Building or Land as herein described complies with all the building and health laws and ordinances and with the provisions of the Zoning Ordinance.

Location of Occupancy ..... 340 N. Harmony Dr. (Lot 8) ..... Occupancy (New Dwelling) Single Family Residence

Owner of Property ..... Don Westhoven ..... Address ..... 303 E. Clinton St.

Issued to ..... Don Westhoven ..... Address ..... 303 E. Clinton St.

Zoning ..... "A" Residence District ..... Bldg. Permit No. .... 594-76

Substantial qualifications of occupancy .....

This certificate is issued by the City Building Inspector, as provided by law, and is to certify that construction is completed substantially in conformity with the approved plans and permission is hereby granted to occupy such building in compliance with such legal use and occupancy as authorized under the provisions of the ordinances of the City of Napoleon.

Issued this ..... 28th ..... day of ..... JULY, ..... 19 77 .....

This is a valuable record for owner or lessee and should be so preserved. Signed *Ronald E. Semmler* City Building Inspector



CITY OF NAPOLEON  
ZONING PERMIT

17thaven

N. Harmony Drive

Subdivision Harmony Acres

x 118.64'

Sq. Ft.

Yard Set Back: Front Conform to Dist. CA  
Rear Min. 15'  
Each Side 5' Total Side Min. 17'  
Description of Use New single family dwelling  
Off Street Parking Spaces Required 2 (two) Min. 9'x20' ea.  
Loading Spaces Required None

ctor Yes

Board of Zoning Appeals  
SETBACK 1' FROM BUILDING LINE SETBACK IN ORDER TO  
ON 85.45 OF ORD. NO. 1104  
Applicant Signature [Signature]

Clerk-Treasurer

Pink - Engineering  
Owner - Agent  
Gold - Board of Zoning Appeals

Zoning Permit No. 594-76  
Issued 9/8/76  
By [Signature]  
Zoning Inspector  
Filing Fee None  
Amount None Date Paid None



CITY OF NAPOLEON  
**ZONING PERMIT**

Issued To: Dan Westhoven

**Lot Information:**

Street Address 340 N. Harmony Drive

Lot No. 8 Subdivision Harmony Acres

Lot Dimensions 85' x 118.64' (or Legal Description)

Lot Area 10,084.4 Sq. Ft. Yard Set Back: Front Conform to Dist. "A" Rear Min. 15'

Zoning District "A" Description of Use New single family dwelling

Lot Coverage Max. 35% OK Off Street Parking Spaces Required 2 (two) Min. 9'x20' ea.

Height Max. 25' OK Loading Spaces Required None

Petition or Appeal Required None

Approved By: Zoning Inspector Yes Board of Zoning Appeals -----

Date Sept 11, 1976 Applicant Signature [Signature]

White - Applicant  
Yellow - Clerk-Treasurer  
Pink - Engineering  
Owner - Agent  
Gold - Board of Zoning Appeals

and erection of such structural steel members.  
Section 85-37-06 of the Ohio Building Code.

Compliance time: Prior to installation.

Zoning Permit No. 594-76  
Issued 9/8/76  
By [Signature]  
Zoning Inspector  
Filing Fee None  
Amount Date Paid

**FIELD REPORT**

SIGNED [Signature]

APPROVED TO: Algo Ridge Homes





nelson e.

THAL

architect

RECEIVED

OCT 8 1976  
CITY OF NAPOLEON  
BUILDING DEPT

BY: *[Signature]*

October 7, 1976

Blue Ridge Homes, Inc.

Mr. E. Panning  
4325 Holly Hill Drive  
Toledo, Ohio, 43614

Re.: Comm. #2777 House Plan  
Permit #594-76  
#595-76  
#596-76

Gentlemen:

Please be advised that the structural beams (3- 2"x8"s) called for in the crawl space of the above captioned projects may be changes to standard 6" I-beams @ 12.5#. with a 2"x4" plate secured to the top side.

Yours very truly,

*[Signature]*  
Nelson E. Thal, Architect



cc: Thomas W. Terranora  
Engineering Dept.  
Napoleon, Ohio 43545  
File

CITY OF NAPOLEON  
BUILDING DEPT.

Plan Approval

By *[Signature]* Date *[Signature]* 76  
ADDENDUM



# APPLICATION FOR PERMIT TO TAP SEWER

(Print or Type)

Owner Den Westhoven NO. 719  
Address Napeleon, Ohio BLDG. PERMIT 594-76  
Contractor Meyers Heating & Plumbing PERMIT FEE \$ 60.00  
Address 2611 N. Scott Street Nap, Ohio Tel. 592-6771 DATE PAID 9/9/76  
for office use only

## LOCATION OF CONNECTION

Street and No. 340 N. Harmony Drive Sanitary  Storm   
Lot No. 8 Subdivision Harmony Acres Size of Tap 4"  
Size and Type of Sewer Premium joint vit. clay 4" ALL WORK MUST BE INSPECTED


I certify that the sewer will be used only as indicated and no other Drainage will be connected.  
Date \_\_\_\_\_ Signature \_\_\_\_\_ owner-builder-agent  
do not write below this line

## INSPECTION RECORD

Date Inspected 10/4/76 Size and Type of Sewer 4" VIT. CLAY PE. JOINT  
Location FRONT OF HOUSE Depth 5' @ TAP Type of Test 10' HEAD WATER  
Inspected and Approved By: Ronald D. Ammerberg Date 10/4/76  
Inspector Date  
Additional Information \_\_\_\_\_

Send copy to: \_\_\_\_\_

## SKETCH OF INSTALLATION

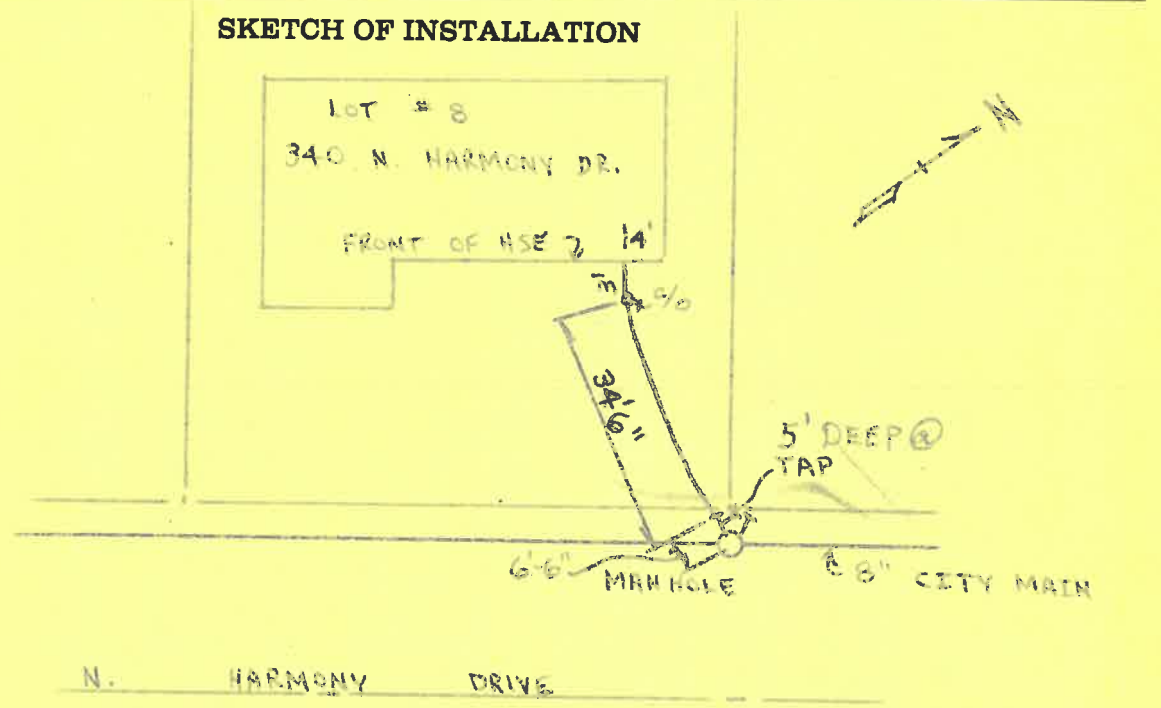



CITY OF NAPOLEON  
Engineering Department  
255 Riverview Avenue  
NAPOLEON, OHIO 43545

TO Blue Ridge Homes  
2022 Heatherwood Dr.  
Toledo, Ohio

DATE 9/8/76	JOB NO. 594-76
PROJECT New single family dwelling	
LOCATION 340 N. Harmony Drive	
CONTRACTOR Blue Ridge Homes	OWNER D. Westheven
WEATHER -----	TEMP. ° at --- AM ----- ° at --- PM
PRESENT AT SITE	
Addendum to Plan Approval	
EXHIBIT "B"	

THE FOLLOWING WAS NOTED:

1. Shower Drain requires 2" trap and drain. Sec. BB-51-45 (A)
2. Attic access shall be Min, 22"x30" Sec. R-706
3. Provide 1 (one) approved smoke detector. Sec. R-216
4. Provide not less than 720 sq. in. net free area of ventilation in the crawl space. Sec. 507.3
5. Provide not less than 942 sq. in. net free area of ventilation in the attic. Sec. 507.2
6. Provide approved backwater valve for sub-soil drain tile. Sec. BB-51-67
7. Must use approved expansion material in garage area slab. Sec. R-603

COPIES TO Blue Ridge Homes



SIGNED [Signature]

[REDACTED]

Lot # 8 Front Elevation "A" 594-76 RECEIVED

CITY OF NAPOLEON  
BUILDING INSPECTION DEPARTMENT  
APPLICATION FOR CONSTRUCTION PERMIT  
(PLEASE PRINT OR TYPE)

SEP 1 1976  
CITY OF NAPOLEON  
BUILDING DEPT  
ADJ

The undersigned hereby makes application for the construction, addition, replacement or alteration as herein specified, agreeing to do all such work in strict accordance with the City of Napoleon's Building Code for 1, 2 and 3 Family Buildings.

Owner's Name Don Westhoven Address Napoleon, Ohio

Builder's Name Blue Ridge Homes Address 2022 <sup>Volado</sup> Hartwood Dr. 385-4196

LOT INFORMATION: (Not required for roofing or siding job.)

Location of Project 340 N Harmony Dr Lot # 8

Subdivision Harmony Acres Lot Area 10,084.4 Sq. Ft.  
10,030

Yard Set Back: Front 30 Rear 42 Left Side 11-17

Right Side 11-17 Zoning District "A"

BUILDING INFORMATION:

Single  Double \_\_\_\_\_ Multiple \_\_\_\_\_ New Construction

Addition \_\_\_\_\_ Remodel \_\_\_\_\_ Attached Garage

Detached Garage \_\_\_\_\_ Accessory Building \_\_\_\_\_ Replacement \_\_\_\_\_

Brief Description of Work: New one family dwelling

Size: Length 12.8 Width 36.8 No. of Stories 1

Floor Area: 1st Floor 1524 Sq. Ft. 2nd Floor \_\_\_\_\_ Sq. Ft.

3rd Floor \_\_\_\_\_ Sq. Ft. Basement \_\_\_\_\_ Sq. Ft.

Unfinished Attic \_\_\_\_\_ Garage 454

Foundation: Piers 6 Full Basement Crawl Space Part Basement \_\_\_\_\_

Concrete \_\_\_\_\_ Thickness Block 8 Size \_\_\_\_\_

Walls: Frame \_\_\_\_\_ Block \_\_\_\_\_ Brick  Other \_\_\_\_\_

Specific Type of Exterior Siding \_\_\_\_\_

APPLICATION FOR PERMIT SHALL BE ACCOMPANIED BY TWO COMPLETE SETS OF PLANS INCLUDING: ELEVATIONS, FLOOR PLANS, CROSS SECTIONS AND PLOT PLAN. IF ADDITIONS OR REMODELING, SHOW ALL EXISTING STRUCTURES AND THEIR SIZE AND LOCATION. ALL PLANS SHALL BE DRAWN TO SCALE.

ESTIMATED COST OF COMPLETED PROJECT: \$33,000

DATE Sept 1, 1976 APPLICANT'S SIGNATURE Don Westhoven

OWNER-BUILDER-AGENT  
By Ernest Penney





TO: Electric Distribution Superintendent  
FROM: The Building Inspector - Building Department

Date: SEPT. 3, 1976

Please confirm the installation of 200 AMP. electrical  
service entrance, located ON THE NORTHSIDE OF

A NEW DWELLING (OVERHEAD SERVICE)  
at the following address: 340 N. HARMONY DR. LOT # 8

Approved ✓  
T. Raue  
Electric Supt.

Not Approved \_\_\_\_\_  
Sept 9-76  
Date

Remarks: If this Northeast comes better



1.00  
6.75  
14.40  
9.00  
30.15

403.65

CITY OF NAPOLEON  
BUILDING INSPECTION DEPARTMENT  
APPLICATION FOR ELECTRICAL PERMIT  
(PLEASE PRINT OR TYPE)

The undersigned hereby makes application for the installation, replacement, or alteration of electrical equipment as herein specified, agreeing to do all such work in strict accordance with the City of Napoleon's adopted Electrical Code for 1, 2 and 3 Family Buildings.

Owner's Name Blue Ridge Homes, Onc. Address Toledo, Ohio

Contractor's Name Jim Speiser Elect. Address Napoleon, Ohio Tel. 599-1846

LOT INFORMATION:

Location of Project Lot #8  
Harmony Drive Napoleon, O. Zoning District \_\_\_\_\_

BUILDING INFORMATION:

Single Family X Double Family \_\_\_\_\_ Multiple Family \_\_\_\_\_

New Construction X Existing \_\_\_\_\_ Addition \_\_\_\_\_

Replacement \_\_\_\_\_ Remodel \_\_\_\_\_ Service Change \_\_\_\_\_

Size: Total Square Foot Per Floor \_\_\_\_\_ No. of Stories 1

DESCRIPTION OF WORK

Size of Service 200 AMP. Service Change Only No (Yes or No)

Total Number of New Circuits 42 Total Number of New Circuits Excluding Appliance Circuits 34

APPLIANCE CIRCUITS: (indicate quantity) 34

Electric Range 1 Range Hood 1 Clothes Dryer 1 Dishwasher 1

Air Conditioner \_\_\_\_\_ Attic Fan Blower \_\_\_\_\_ Room Exhaust Fan 2

Disposal 1 Hot Water Heater 1 Electric Oven \_\_\_\_\_

Require Temporary Electric Yes (Yes or No)

Note: G.F.I.C. required for all temporary electric with approved ground rod at service.

APPLICATION FOR PERMIT SHALL BE ACCOMPANIED BY TWO COMPLETE SETS OF PLANS INCLUDING: ELECTRICAL LAY-OUT AND RISER DIAGRAM.

ESTIMATED COST OF COMPLETED PROJECT: \$1,610.00

DATE 9/7/1976 APPLICANT'S SIGNATURE JIM SPEISER ELECTRIC

~~XXXXX CONTRACTOR-XXXXX~~



CITY OF NAPOLEON  
 BUILDING INSPECTION DEPARTMENT  
 APPLICATION FOR HEATING PERMIT  
 (PLEASE PRINT OR TYPE)

The undersigned hereby makes application for the installation, replacement or alteration of a heating system or device as herein specified, agreeing to do all such work in strict accordance with the City of Napoleon's adopted Mechanical Code for 1, 2 and 3 Family Buildings.

Owner's Name Blue Ridge Homes, Inc. Address Toledo, Ohio

Contractor's Name Jim Speiser Electric Address Napoleon, Ohio Tel 599-1846

BUILDING INFORMATION:

Single Family  Double Family \_\_\_\_\_ Multiple \_\_\_\_\_ New Construction

Addition \_\_\_\_\_ Remodel \_\_\_\_\_ Replacement \_\_\_\_\_ No. of Stories 1

DESCRIPTION OF WORK

Heating System - Warm Air \_\_\_\_\_ Hot Water \_\_\_\_\_ Steam \_\_\_\_\_ Electric

Unit Heaters \_\_\_\_\_ Unit Gas Heaters \_\_\_\_\_ Other

Type - Gravity \_\_\_\_\_ Forced \_\_\_\_\_ Radiant

No. of Thermostatical Heating Zone 9

Hot Water - One Pipe \_\_\_\_\_ Two Pipe \_\_\_\_\_ Series Loop \_\_\_\_\_

Electric Heat - No. of Circuits 4 Other \_\_\_\_\_

Total Heat Loss of Area to be Heated 11,944 WATT Btu.

Rated Capacity of Furnace/Boiler 12,500 WATT Btu.

No. of Furnaces 0 No. of Hot Air Runs 0

No. of Hot Water Radiators 0 Type of Fuel \_\_\_\_\_

Heating Units Located: Crawl Space \_\_\_\_\_ Floor Level  Suspended \_\_\_\_\_

Roof or Exposed to Outside Air \_\_\_\_\_ Attic \_\_\_\_\_ Other \_\_\_\_\_

APPLICATION FOR PERMIT SHALL BE ACCOMPANIED BY TWO COMPLETE SETS OF PLANS INCLUDING: LOCATION OF FURNACE OR UNIT HEATERS AND SIZE AND LOCATION OF FEEDER DUCTS AND RETURN AIR DUCTS. ALL PLANS SHALL BE DRAWN TO SCALE.

ESTIMATED COST OF COMPLETED PROJECT: \$795.00


DATE 9/7/1976 APPLICANT'S SIGNATURE JIM SPEISER ELECTRIC

~~XXXXX~~ CONTRACTOR ~~XXXXX~~




POWER COMPANY  
SERVICE DROP

3-3/8 THW IN 2" CONDUIT

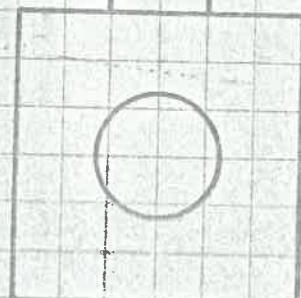

200A. METER

3-3/8 THW IN 2" CONDUIT

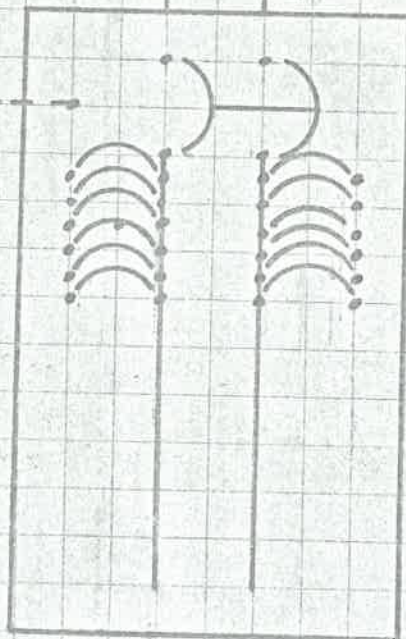

SERVICE EQUIPMENT  
200A. MAIN 120/230V 1Ø 3W/5W  
WITH 40 BRANCH CIRCUITS  
TOTAL OF 42 CIRCUITS

#4 BARE STRANDED  
COPPER GROUND




JIM SPEISER ELECTRIC  
R. R. 2 BOX 201  
PH. 599-1846 NAPOLEON, OHIO 43545





Job # 2777

Same as 811

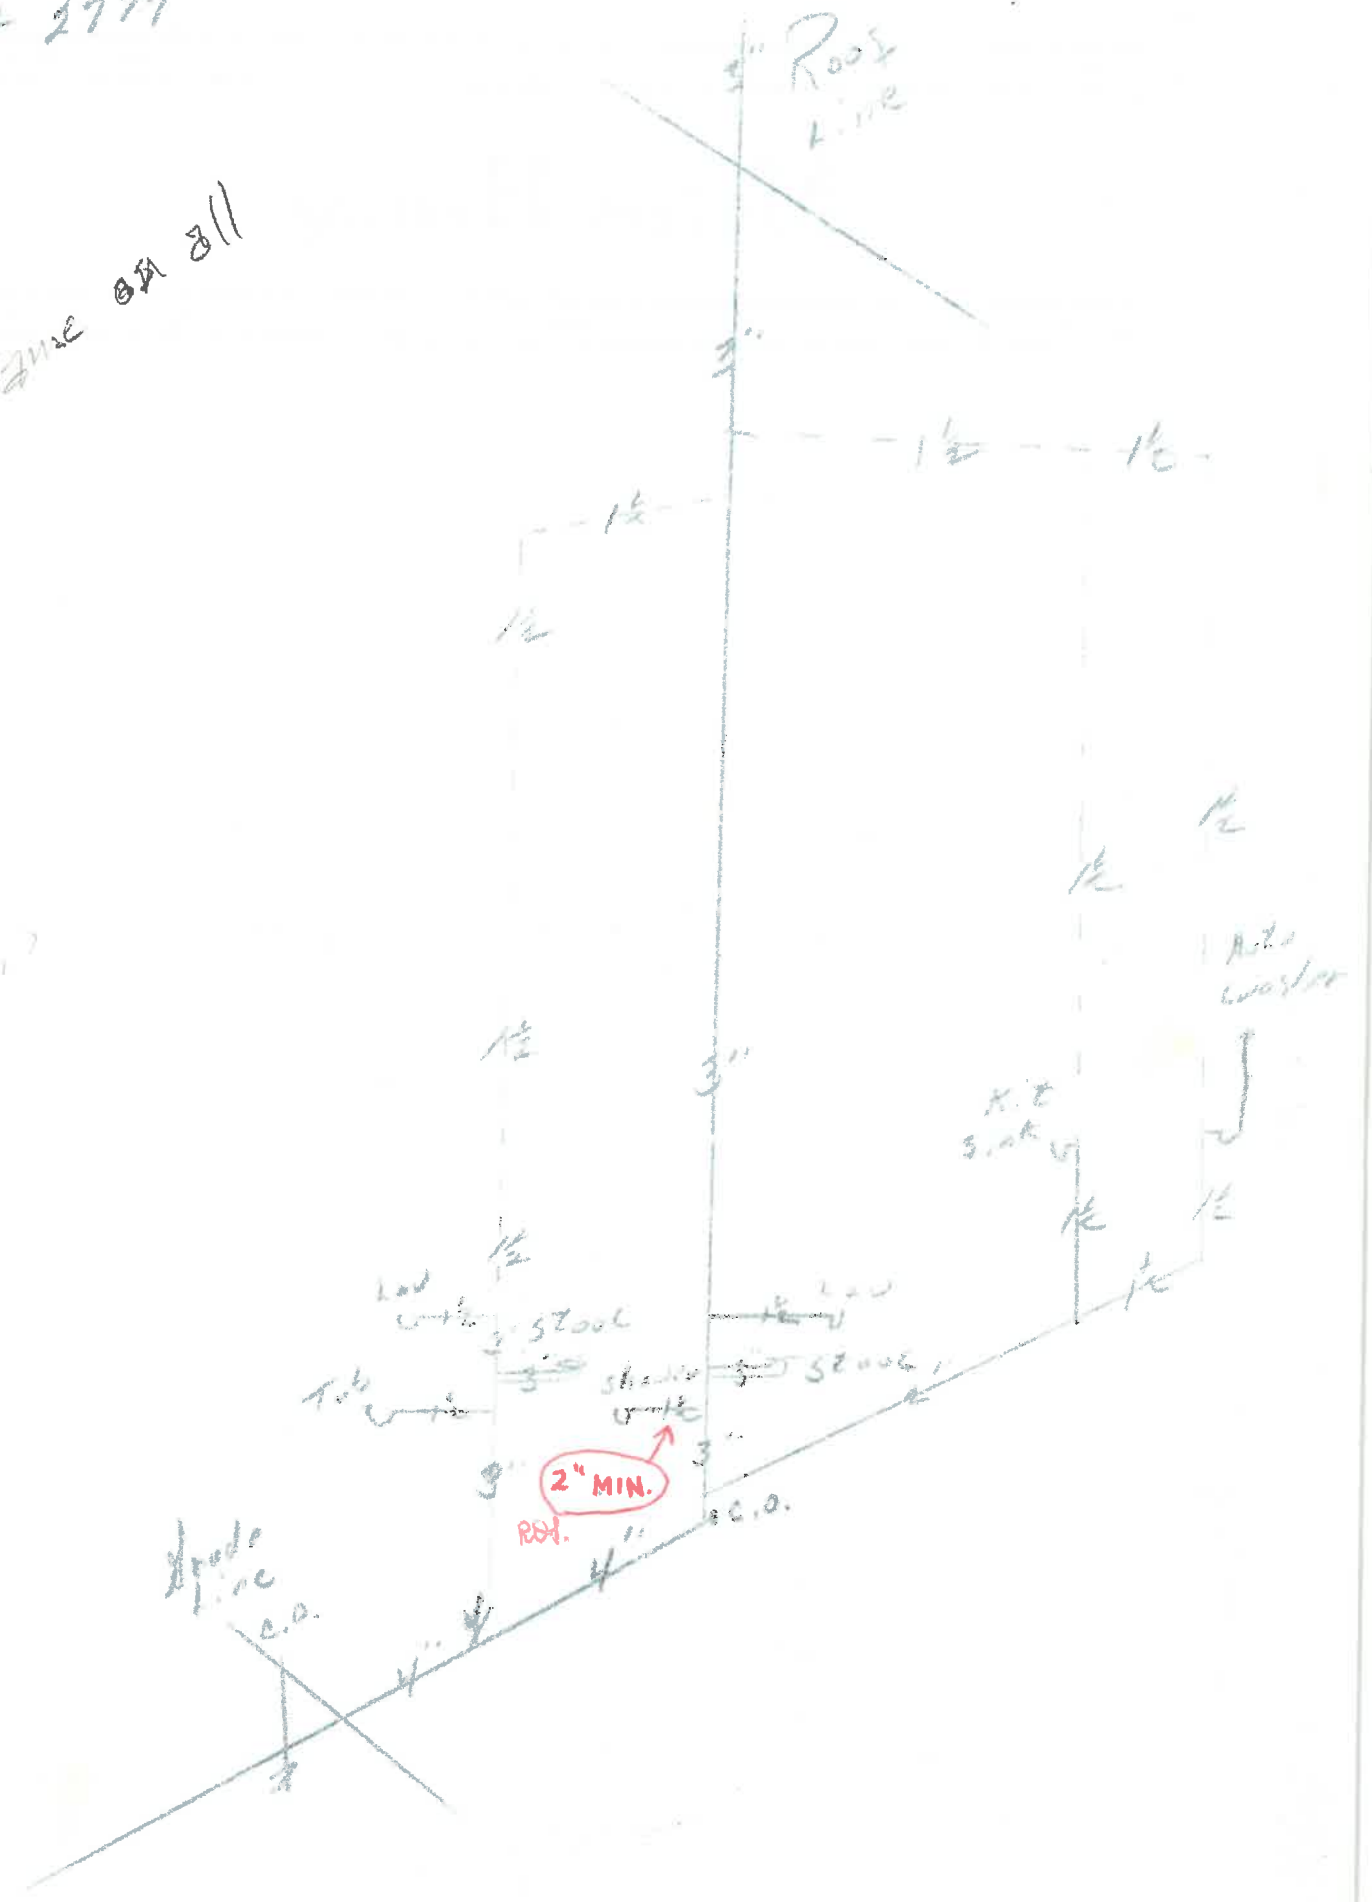

---

PLUMBING

HEATING

STORM WINDOWS

---

*Residential*

Meyers Heating

*Commercial*

---

NAPOLEON, OHIO

PHONE 592-6771

---

Date: SEPT. 3, 1976

TO: Water Distribution Superintendent

FROM: The Building Inspector - Building Department

Please confirm the proposed installation of 3/4" water tap  
located FRONT OF PROPOSED HOUSE

at the following address: 340 N. HARMONY DR. Lot # 8

Approved OK Not Approved \_\_\_\_\_

Bill Schultz 9-3-76  
Water Supt. Date

Remarks: Long Service - 6" Tran Main Lays  
6' East of Pavement



CITY OF NAPOLEON  
BUILDING INSPECTION DEPARTMENT  
APPLICATION FOR PLUMBING PERMIT  
(PLEASE PRINT OR TYPE)

The undersigned hereby makes application for the installation, replacement or alteration of plumbing system or device as herein specified, agreeing to do all such work in strict accordance with the City of Napoleon's adopted Plumbing Code for 1, 2 and 3 Family Buildings.

Owner's Name \_\_\_\_\_ Address \_\_\_\_\_

Contractor's Name \_\_\_\_\_ Address \_\_\_\_\_ Tel. \_\_\_\_\_

BUILDING INFORMATION:

Single Family  Double Family \_\_\_\_\_ Multiple Family \_\_\_\_\_ New Construction   
Addition \_\_\_\_\_ Remodel \_\_\_\_\_ Replacement \_\_\_\_\_ No. of Stories 1

DESCRIPTION OF WORK

Drainage Pipe of: Cast Iron \_\_\_\_\_ Copper \_\_\_\_\_ Other 4" ABS Plastic

Size of Main Building Drain: 4" yes Other \_\_\_\_\_

Size of Main Vent Stack: 3"  4" \_\_\_\_\_ Other \_\_\_\_\_

Require Water Tap: yes (Yes or No) Require Sewer Tap: yes (Yes or No)

Size and Type of Water Tap 3/4" Plastic

Size and Type of Sewer Tap 4" Type of Joints Premium

No. of Water Closets 2 No. of Sump Pumps \_\_\_\_\_

No. of Bathtubs 1 No. of Lavatories 2

No. of Kitchen Sinks 1 No. of Automatic Washers 1

No. of Disposals 1 No. of Hot Water Heaters 1

No. of Dishwashers 1 No. of Shower Receptors 1

No. of Floor Drains \_\_\_\_\_ Other (specify) 11


Storm Drainage Outlet to: Storm Sewer yes Other \_\_\_\_\_


APPLICATION FOR PERMIT SHALL BE ACCOMPANIED BY TWO COMPLETE SETS OF A DRAINAGE ISOMETRIC, WITH ALL PIPES AND TRAPS PROPERLY SIZED. MUST INDICATE TOTAL DRAINAGE FIXTURE UNIT VALUE (dfu).

ESTIMATED COST OF COMPLETED PROJECT: 1,000.00

DATE \_\_\_\_\_ APPLICANT'S SIGNATURE Joe M...  
OWNER-CONTRACTOR-AGENT



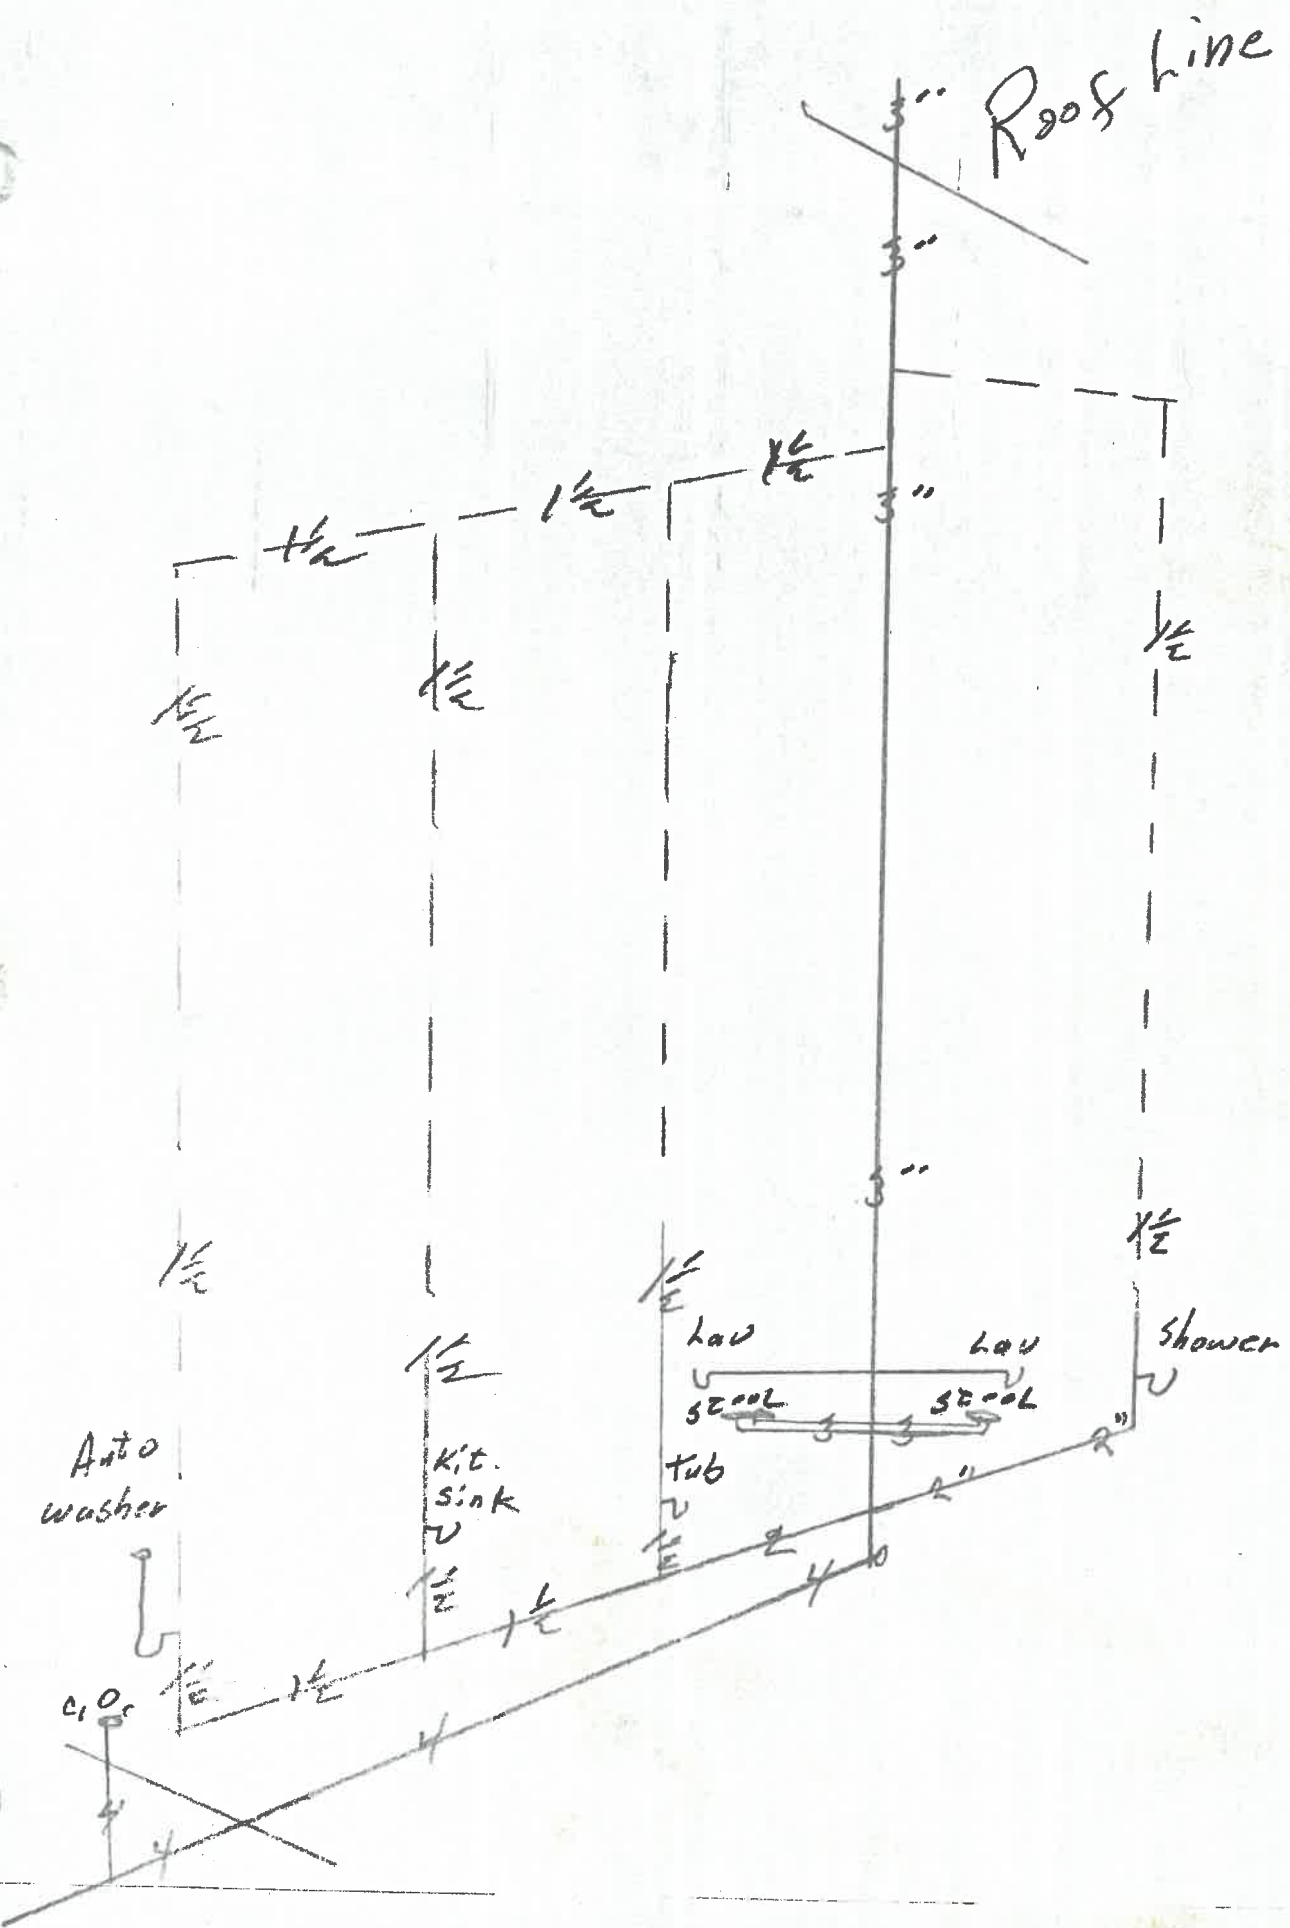

 



TEMPORARY CERTIFICATE OF OCCUPANCY

EXPIRES MAY 4, 1977

No. 594-76

LOCATION OF OCCUPANCY: 340 North Harmony Drive  
OCCUPANCY: Single Family Dwelling  
OWNER OF PROPERTY: Don Westhoven & Sons  
ISSUED TO: Don Westhoven & Sons  
ZONING DISTRICT: "A" Residential  
CONSTRUCTION PERMIT NO: 594-76

Substantial Qualifications of Occupancy: Compliance  
Time on or before May 4, 1977, provide the following:

- 1) Brick veneer shall be completed in an approved manner. Section 854.4
- 2) Provide approved backflow devices on exterior and interior hose bibb outlets. Section 4101: 2-51-38 O.A.C.

Upon completion of the total project please notify the Building Department to conduct the final inspection. If the structure, equipment and appurtenances comply with the adopted codes, I will then be authorized to issue a permanent Certificate of Occupancy as set forth in the Zoning Code of Napoleon, Ordinance No. 1104, Section 85.49.

ISSUED THIS: 4th day of February, 1977.

SIGNED BY: *John W. Langan*  
Building Commissioner


cc:Blue Ridge Homes




DRAWING FOR BUILDING PERMIT

LOT NO. 8

HARMONY ACRES ADDITION TO THE  
CITY OF NAPOLEON, OHIO

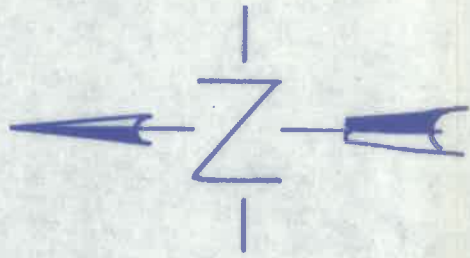

Scale 1" = 30'

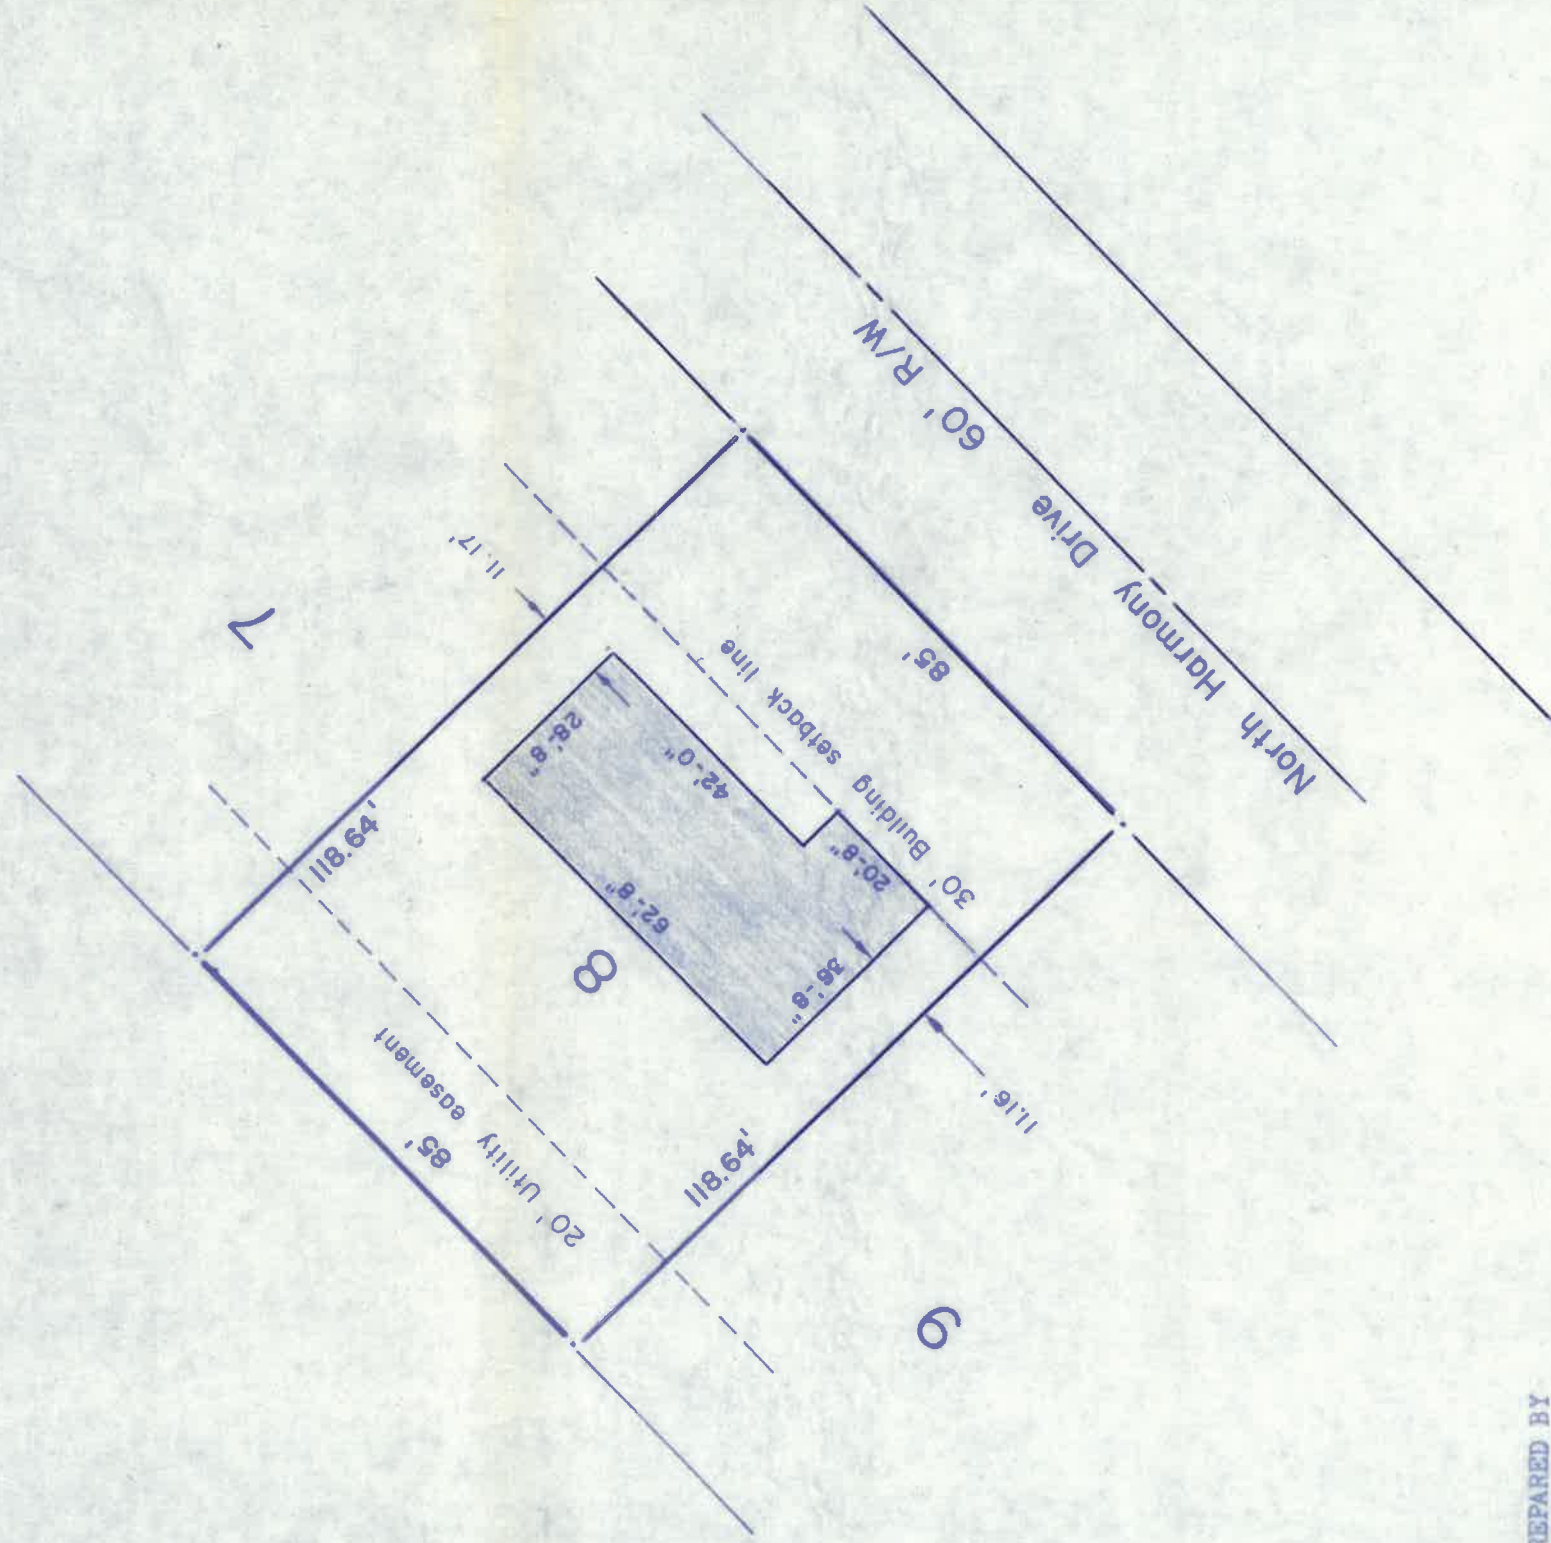

DRAWING PREPARED BY

*Paul J. Westhoven*

Paul J. Westhoven, Reg. Surveyor No. 5602

August 21, 1976

Feb 8