

THE CITY OF NAPOLEON

BUILDING & ZONING DEPARTMENT

255 W. RIVERVIEW

(419) 592-4010

Building Permit

Permit Number: BP2009-123

Page 1 of 1

Printed: 9/23/2009

ADDRESS:

340 Harmony Dr N.

Applicant

Name: Andrew & LuAnn Carrick

Address: 340 N. Harmony Dr.

Approval Date: 7/31/2009

419-583-0671

Owners

Name: Andrew & LuAnn Carrick

Address: 340 N. Harmony Dr.

Napoleon, OH 43545

Phone: 419-583-0671

Contractors

Fees and Receipts:

Number

Description

Amount

Total Fees: _____ \$0.00

Total Receipts: _____ \$0.00

10x16 Shed

APPLICANTS SIGNATURE: _____ DATE: _____

REMINDER: YOU MUST CALL (419)592-4010 FOR AN INSPECTION

CITY OF NAPOLEON GENERAL PERMIT APPLICATION

THIS APPLICATION IS FOR RESIDENTIAL CONSTRUCTION INCLUDING BUILDING, ELECTRICAL,
PLUMBING, MECHANICAL, DEMOLITIONS & REMODELING

DATE 7-31-09 JOB LOCATION 340 N HARMONY DR NAPOLEON OH
 OWNER ANDREW + LUANN CARRICK TELEPHONE # 419-583-0671
 OWNER ADDRESS 340 N HARMONY DR NAPOLEON OHIO 43545
 CONTRACTOR SELF CELL PHONE # _____

DESCRIPTION OF WORK TO BE PERFORMED _____

ESTIMATED COMPLETION DATE _____ ESTIMATED COST _____

DESCRIPTION	FEE	TOTAL COST
<u>SHED 10 X 16</u> Demo Permit	(100.3100.46690) \$100.00	\$
Fence		\$
Garage and Shed Under 200 SF (Detached)		\$
Driveway		\$
Sidewalk/Curbing		\$
Sewer Outside		\$
	Subtotal:	\$
		\$
	TOTAL FEE:	\$

I FULLY UNDERSTAND THAT NO EXCAVATION, CONSTRUCTION OR STRUCTURAL ALTERATION, ELECTRICAL OR MECHANICAL INSTALLATION OR ALTERATION OF ANY BUILDING STRUCTURE, SIGN, OR PART THEREOF AND NO USE OF THE ABOVE SHALL BE UNDERTAKEN OR PERFORMED UNTIL THE PERMIT APPLIED FOR HEREIN HAS BEEN APPROVED AND ISSUED BY THE CITY OF NAPOLEON BUILDING/ZONING DEPARTMENT.

I hereby certify that I am the Owner of the named property, or that the proposed work is authorized by the Owner of record and that I have been authorized by the Owner to make this application as his/her authorized agent and I agree to conform to all applicable laws of the jurisdiction. In addition, if a permit for Work described in this application is issued, I certify that the code official or the code official's authorized representative shall have the authority to enter areas covered by such permit at any reasonable hour to enforce the provisions of the code(s) applicable to such permit.

I HEREBY ACKNOWLEDGE THAT I HAVE READ AND FULLY UNDERSTAND THE ABOVE LISTED INSTRUCTIONS.

SIGNATURE OF APPLICANT [Signature] DATE: 7-31-09

PRINT NAME: _____

BATCH #	CHECK #	DATE
---------	---------	------

CITY OF NAPOLEON GENERAL PERMIT APPLICATION

THIS APPLICATION IS FOR RESIDENTIAL CONSTRUCTION INCLUDING BUILDING, ELECTRICAL, PLUMBING, MECHANICAL, DEMOLITIONS & REMODELING

DATE 7-31-09 JOB LOCATION 340 N HARMONY DR NAPOLEON, OH

OWNER ANDREW + LuAnn CARRICK TELEPHONE # 419-583-0671

OWNER ADDRESS 340 N HARMONY DR

CONTRACTOR _____ CELL PHONE # _____

DESCRIPTION OF WORK TO BE PERFORMED _____

ESTIMATED COMPLETION DATE _____ ESTIMATED COST _____

Affected Floor Area (AFA): In existing structures, it is the area affected by the improvement, i.e. a new wall dividing a room (the AFA would be only the room and not all the rooms).

DESCRIPTION	FEE	TOTAL COST
<i>Addition & Alterations</i> Square foot in (AFA) x \$0.05 = \$	+	\$25.00 = \$
<i>Electrical</i> Circuits in (AFA) x \$3.00/Circuit = \$	+	\$25.00 = \$
<i>Plumbing</i> Traps in (AFA) x \$3.00/Trap = \$	+	\$25.00 = \$
<i>Siding and/or Roofing</i>		\$25.00 \$
<i>Windows/Doors</i>		\$25.00 \$
<i>Decks</i>		\$25.00 \$
<i>Garage and Shed over 250 SF (Detached)</i>		\$25.00 \$
<i>Electrical Service Upgrade</i>		\$25.00 \$
<i>Water Heater</i>		\$25.00 \$
<i>Furnace and/or AC Replacement</i>		\$25.00 \$
	MBP (100.3100.46510)	Subtotal: \$
	(100.0000.42700) PLUS Ohio Board of Building Standards Fee + 1%	\$

TOTAL FEE: \$

I FULLY UNDERSTAND THAT NO EXCAVATION, CONSTRUCTION OR STRUCTURAL ALTERATION, ELECTRICAL OR MECHANICAL INSTALLATION OR ALTERATION OF ANY BUILDING STRUCTURE, SIGN, OR PART THEREOF AND NO USE OF THE ABOVE SHALL BE UNDERTAKEN OR PERFORMED UNTIL THE PERMIT APPLIED FOR HEREIN HAS BEEN APPROVED AND ISSUED BY THE CITY OF NAPOLEON BUILDING/ZONING DEPARTMENT.

I hereby certify that I am the Owner of the named property, or that the proposed work is authorized by the Owner of record and that I have been authorized by the Owner to make this application as his/her authorized agent and I agree to conform to all applicable laws of the jurisdiction. In addition, if a permit for Work described in this application is issued, I certify that the code official or the code official's authorized representative shall have the authority to enter areas covered by such permit at any reasonable hour to enforce the provisions of the codets) applicable to such permit.

I HEREBY ACKNOWLEDGE THAT I HAVE READ AND FULLY UNDERSTAND THE ABOVE LISTED INSTRUCTIONS.

SIGNATURE OF APPLICANT:



DATE:

PRINT NAME:

BATCH #

CHECK #


DATE

 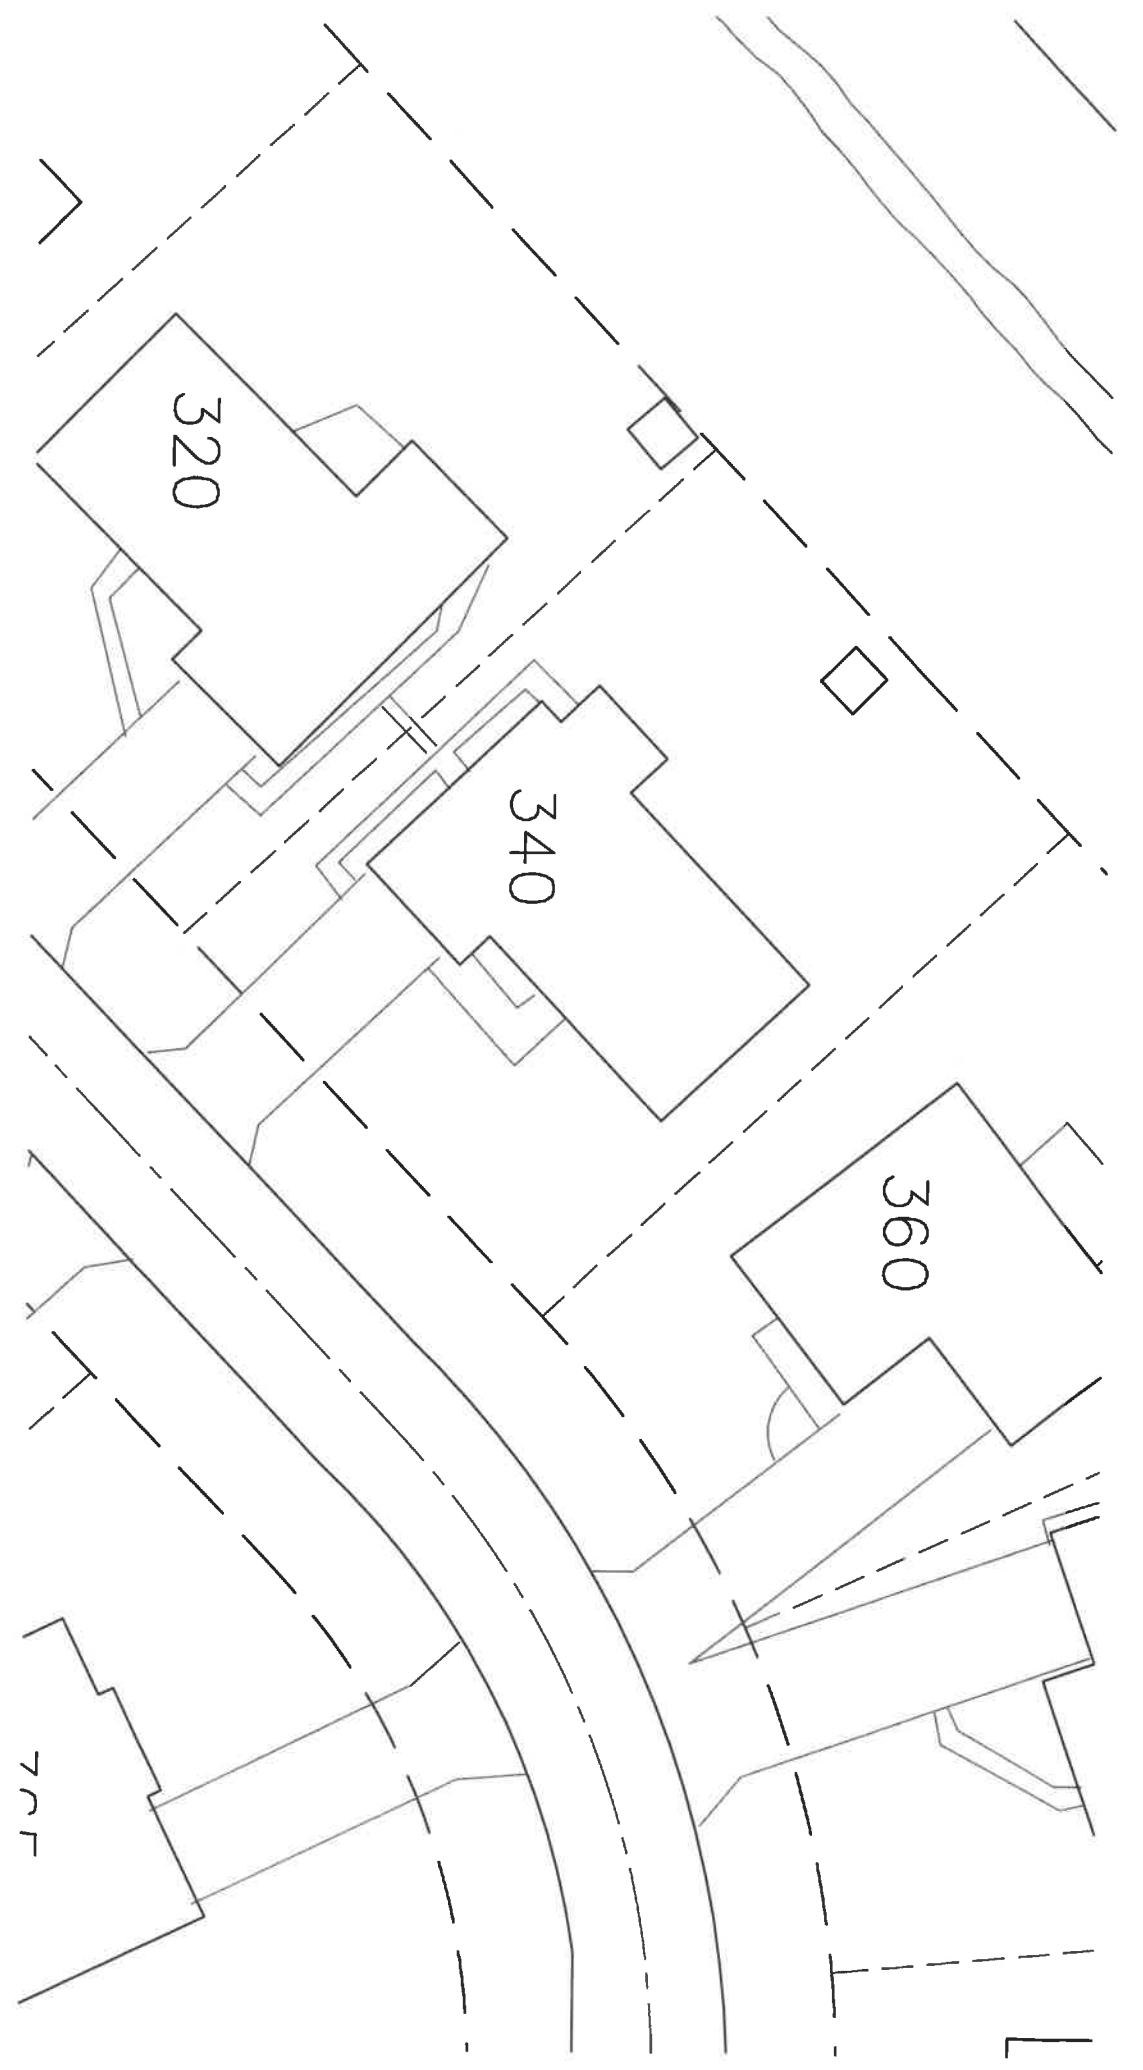


DRAWING FOR BUILDING PERMIT

LOT NO. 8

HARMONY ACRES ADDITION TO THE
CITY OF NAPOLÉON, OHIO

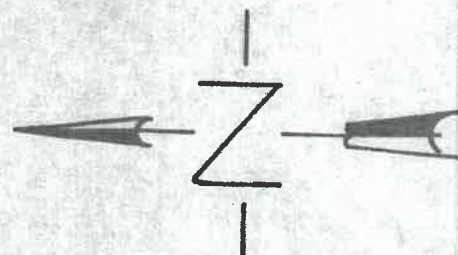

Scale 1" = 30'

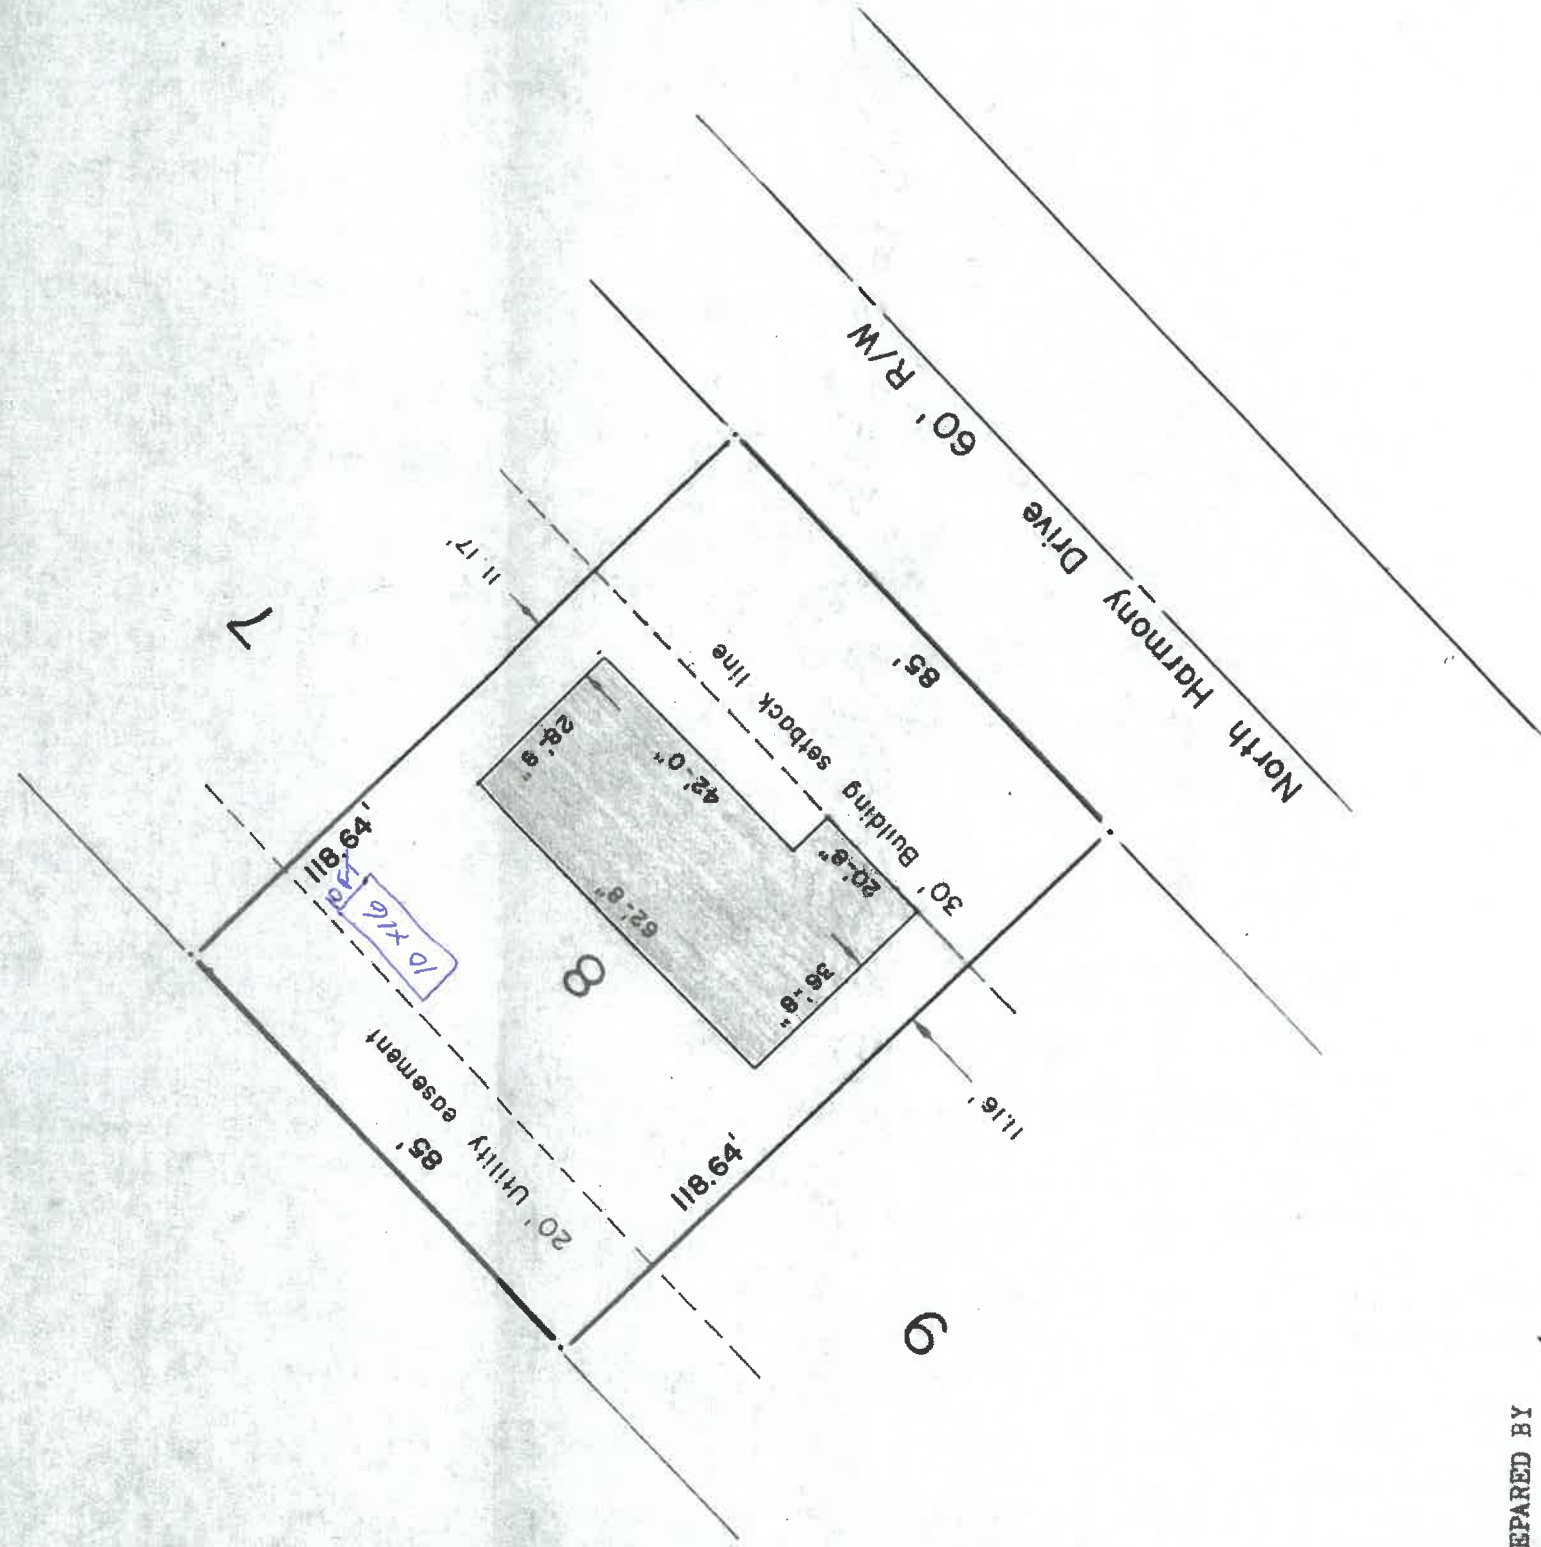

DRAWING PREPARED BY

Paul J. Westhoven

Paul J. Westhoven, Reg. Surveyor No. 5602

August 21, 1976