


F R O N T E L E V A T I O N "A"

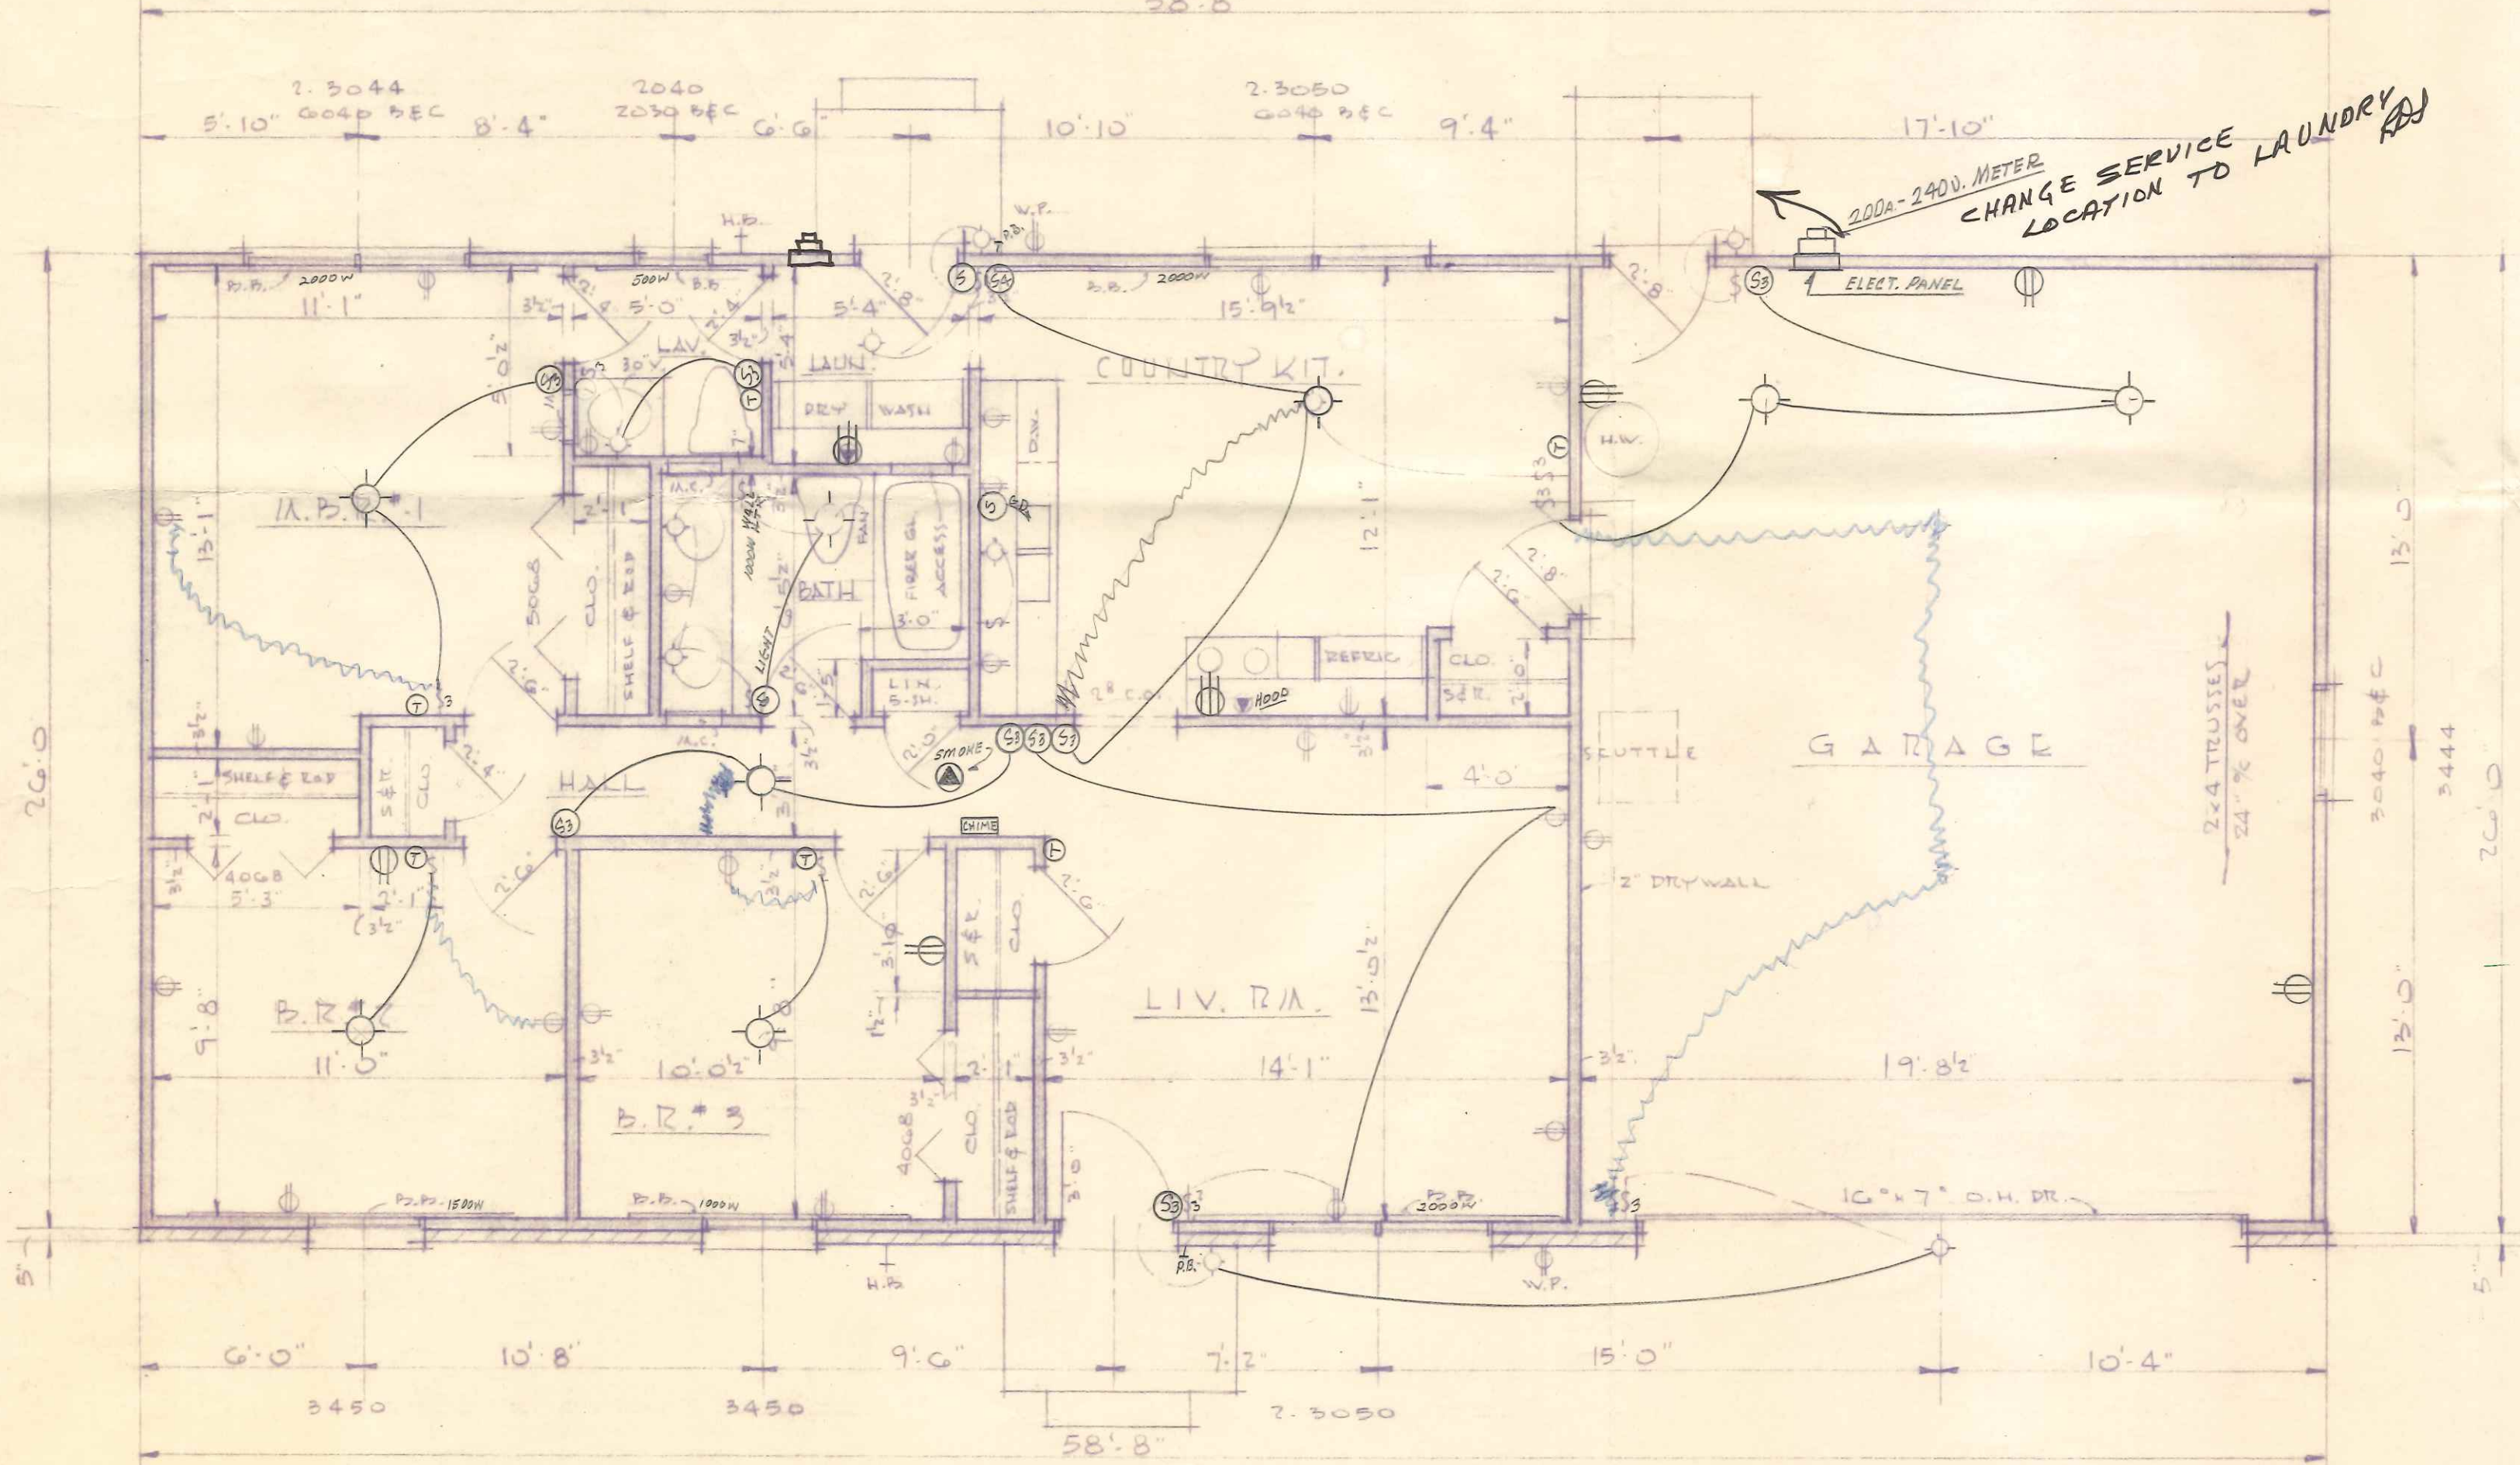

F L O O R P L A N

CITY OF NAPOLEON  
BUILDING DEPT.  
Plan Approval  
By: Col. Date: 4/26/77  
**WITH ADDENDUM**  
RECEIVED  
APR 22 1977  
CITY OF NAPOLEON  
BUILDING DEPT.  
BY: EL

ELEV "B"

HOUSE GARAGE  
1,022.17 \$  
526.00 \$



400 N. Harmony

B L U E R I D G E H O M E S , I N C .

JIM SPEISER ELECTRIC  
R. R. 2 BOX 201  
PH. 599-1846 NAPOLEON, OHIO 43545

COMM. NO.	DATE	SHEET OF SHEETS	
3009	12-15-76	I	II

nelson e. NOT 5  
**THAL**  
architect  
5151 MONROE STREET, TOLEDO, OHIO 43623 PHONE 882-4393

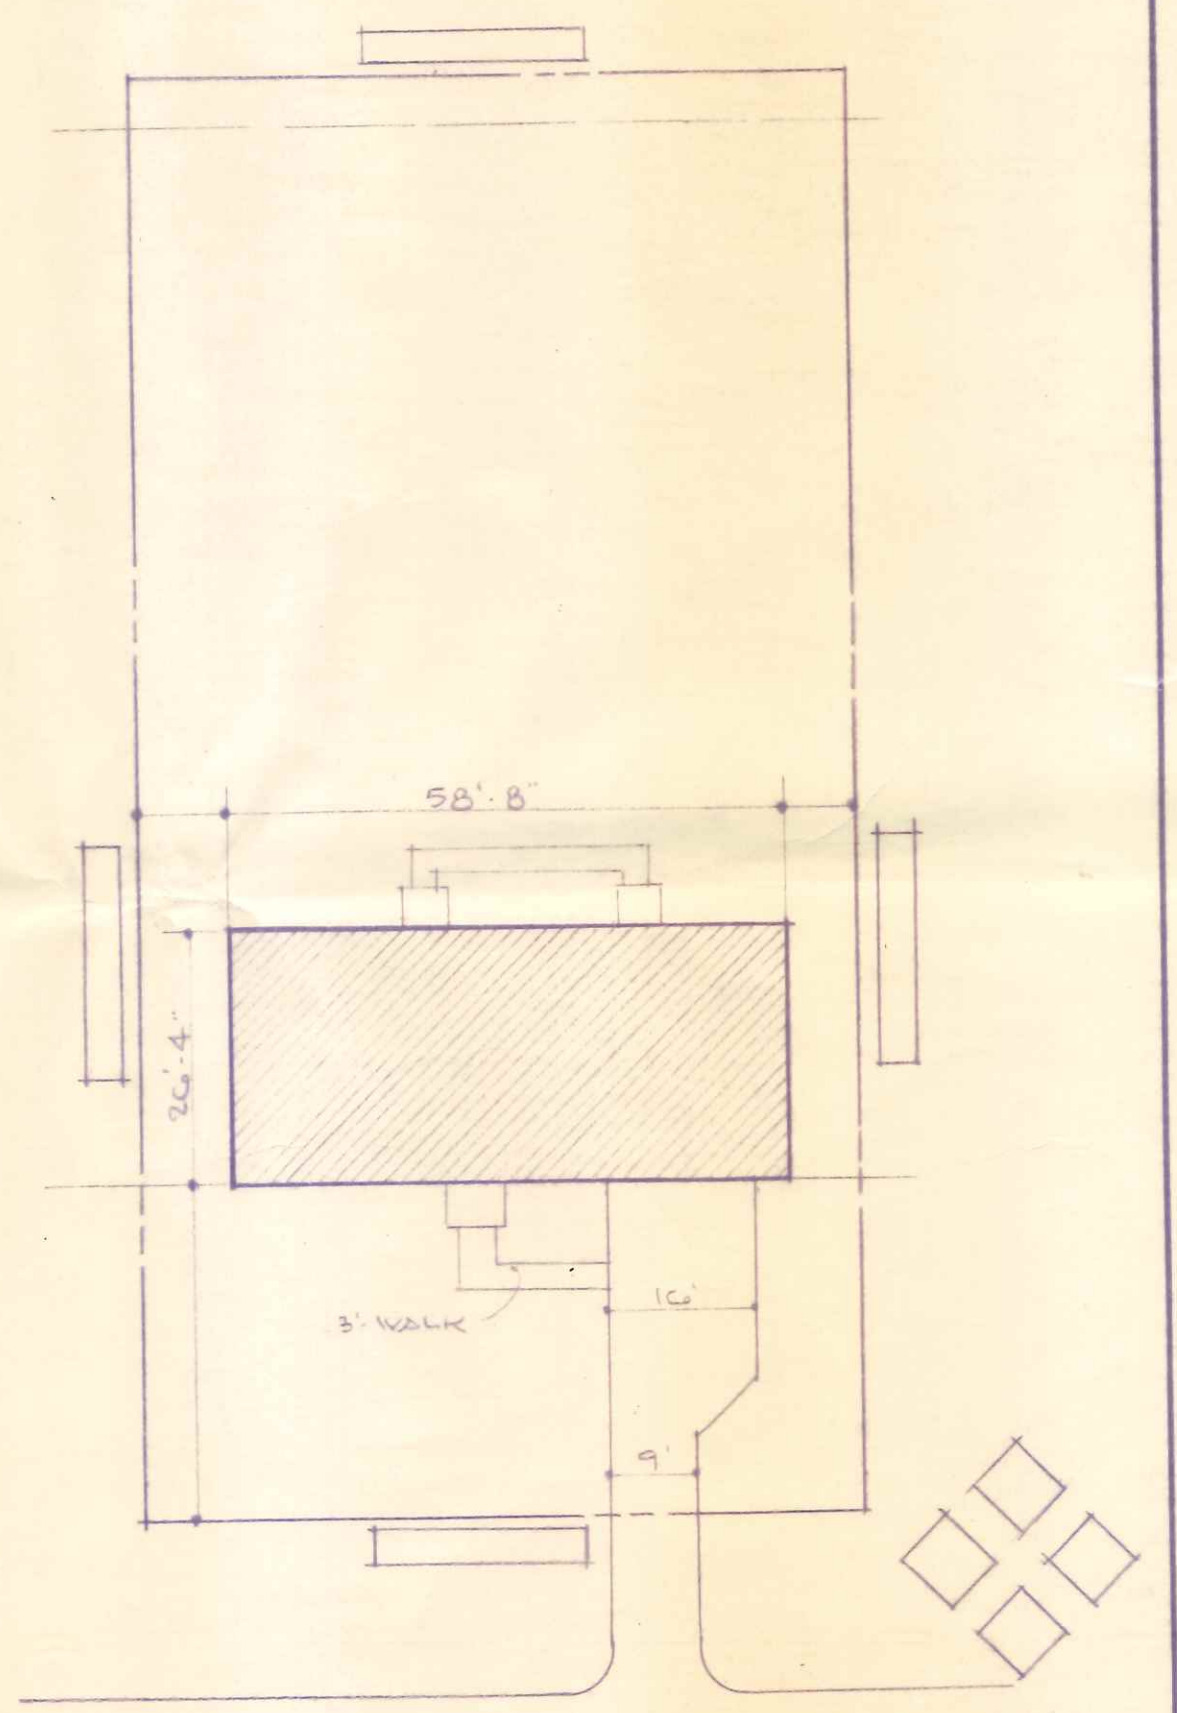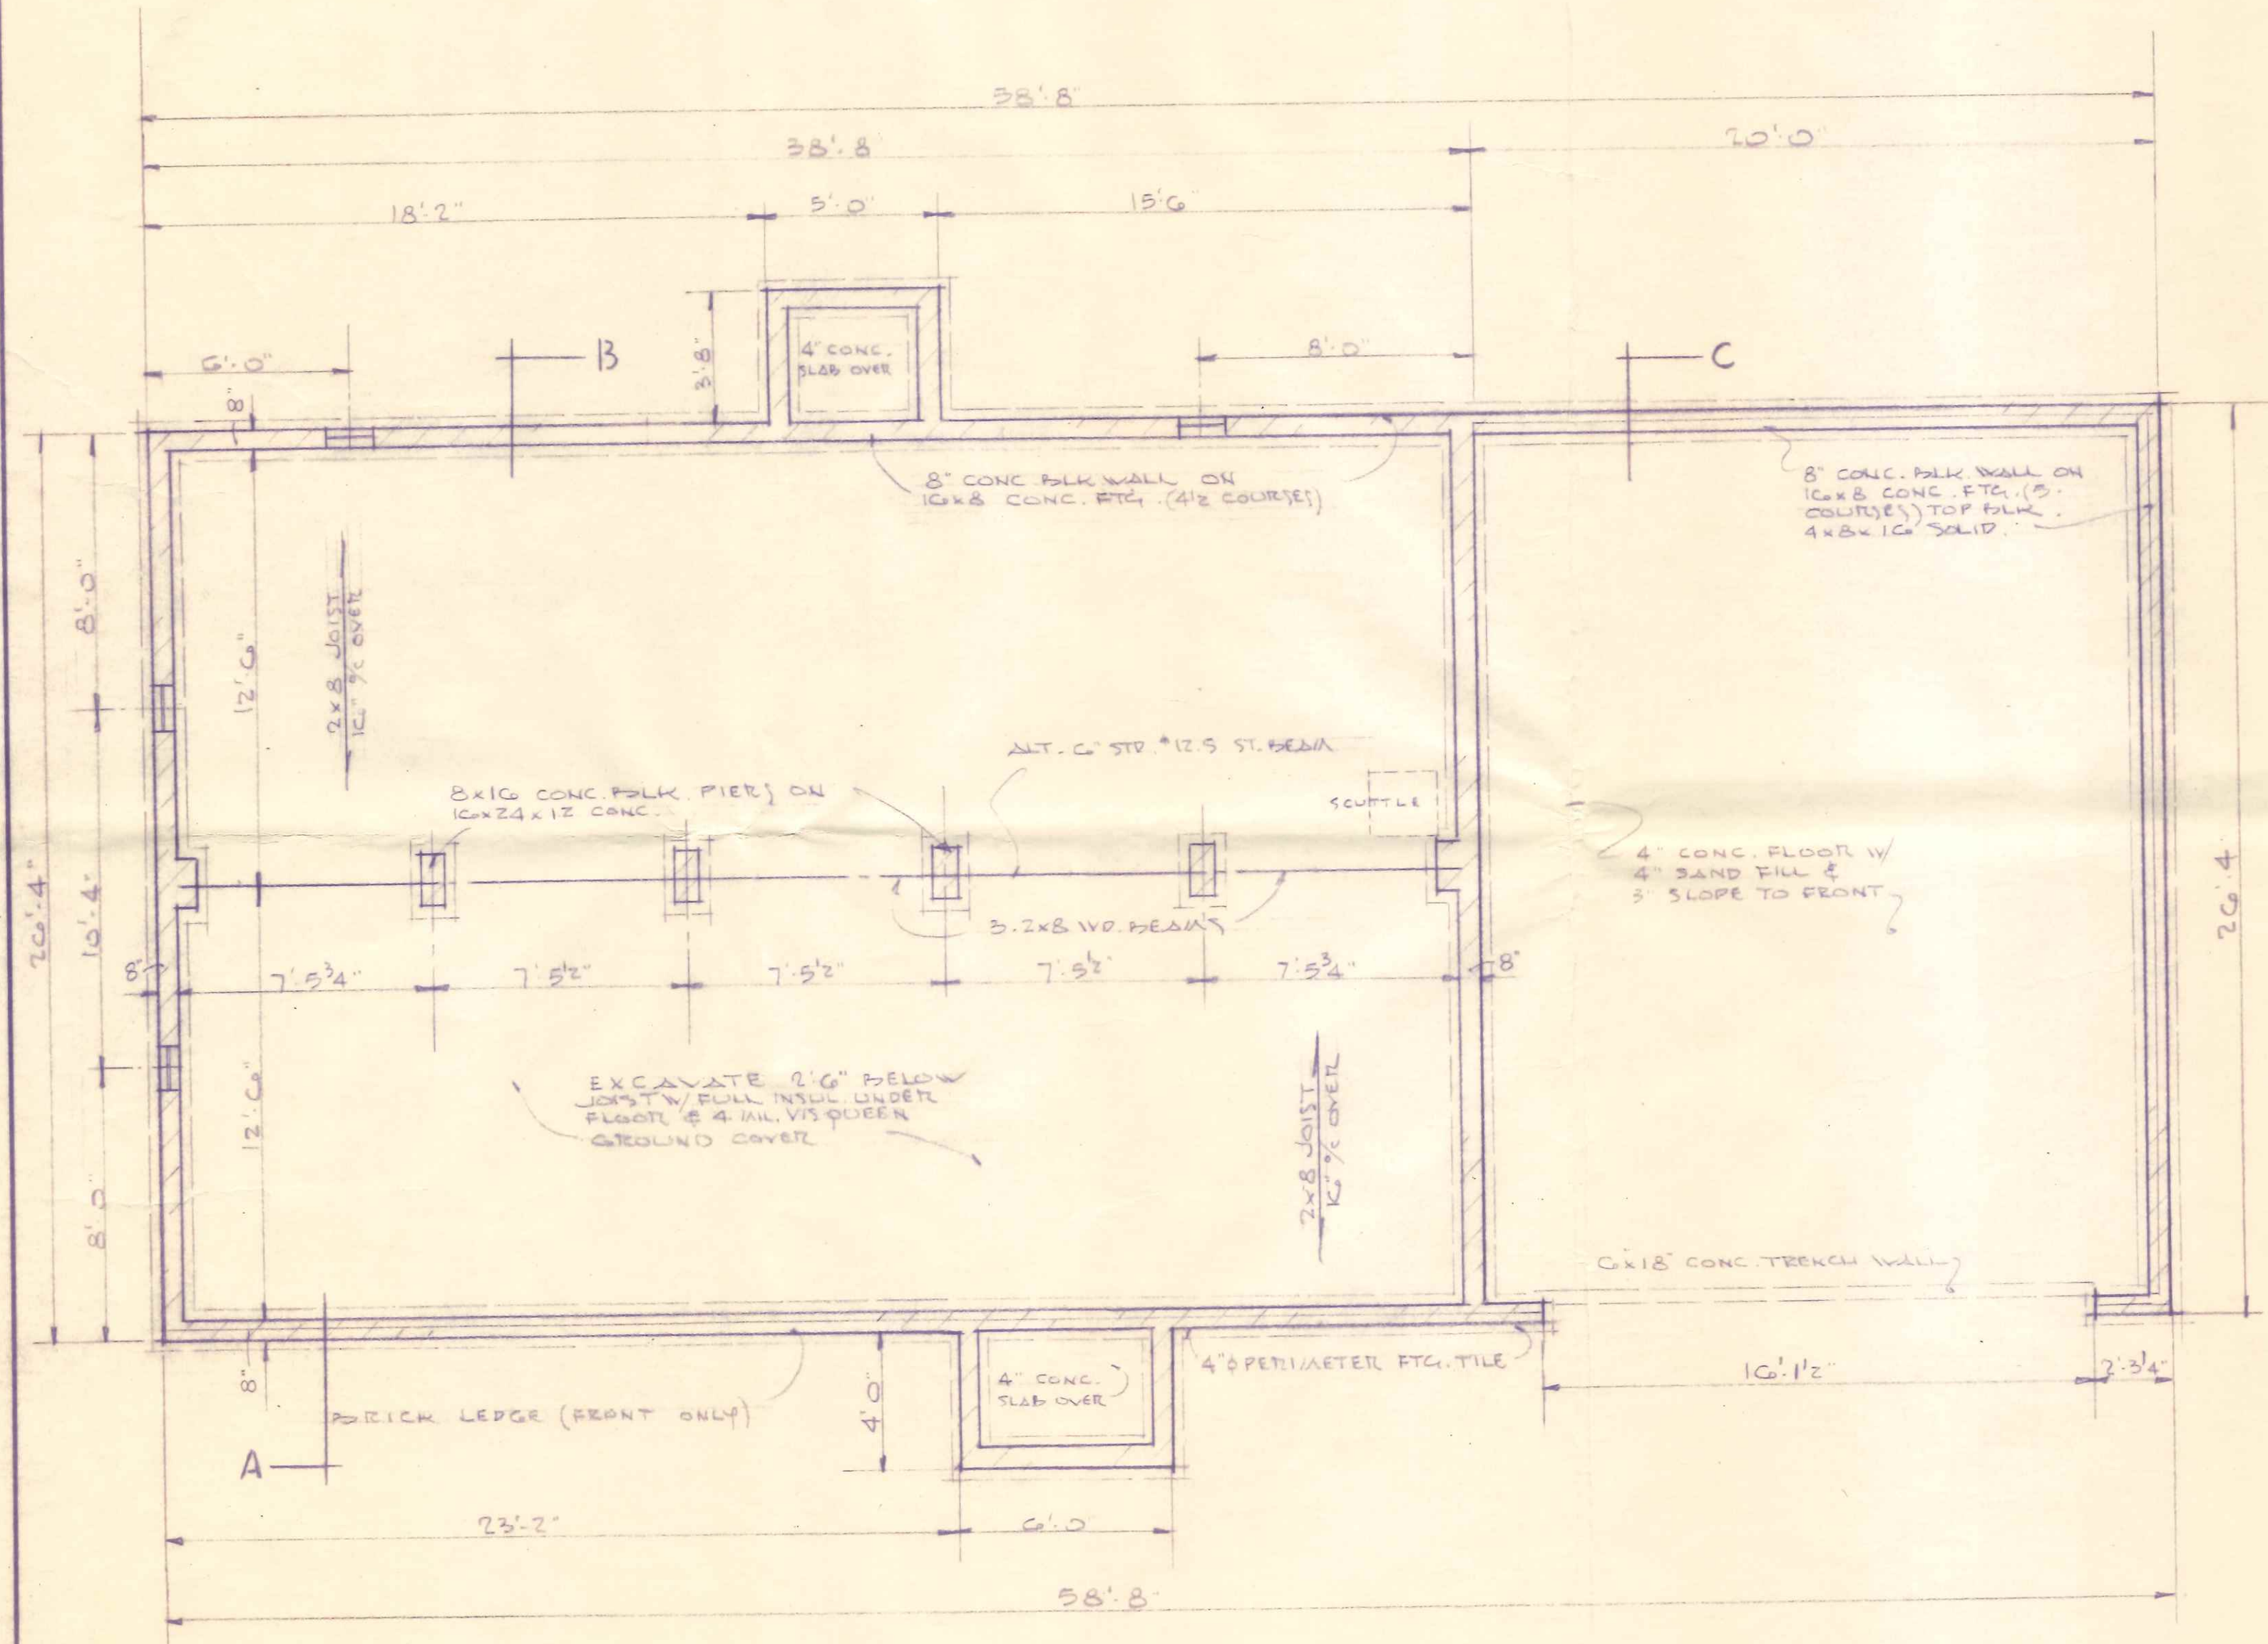

F O U N D A T I O N P L A N  
S C A L E 1/4" = 1'-0"



STREET  
SUBDIV.  
PLAT  
LOT #  
SCALE 1" = 20'-0"

B L U E R I D G E H O M E S , I N C .

JIM SPEISER ELECTRIC  
R. R. 2 BOX 201  
PH. 599-1846 NAPOLEON, OHIO 43545

COMM. NO.	DATE	SHEET OF SHEETS	
3009	12-15-76	2	4

nelson e.  
**THAL**  
OHIO NO. 1151  
architect  
5151 MONROE STREET, TOLEDO, OHIO 43623 PHONE 882-4393

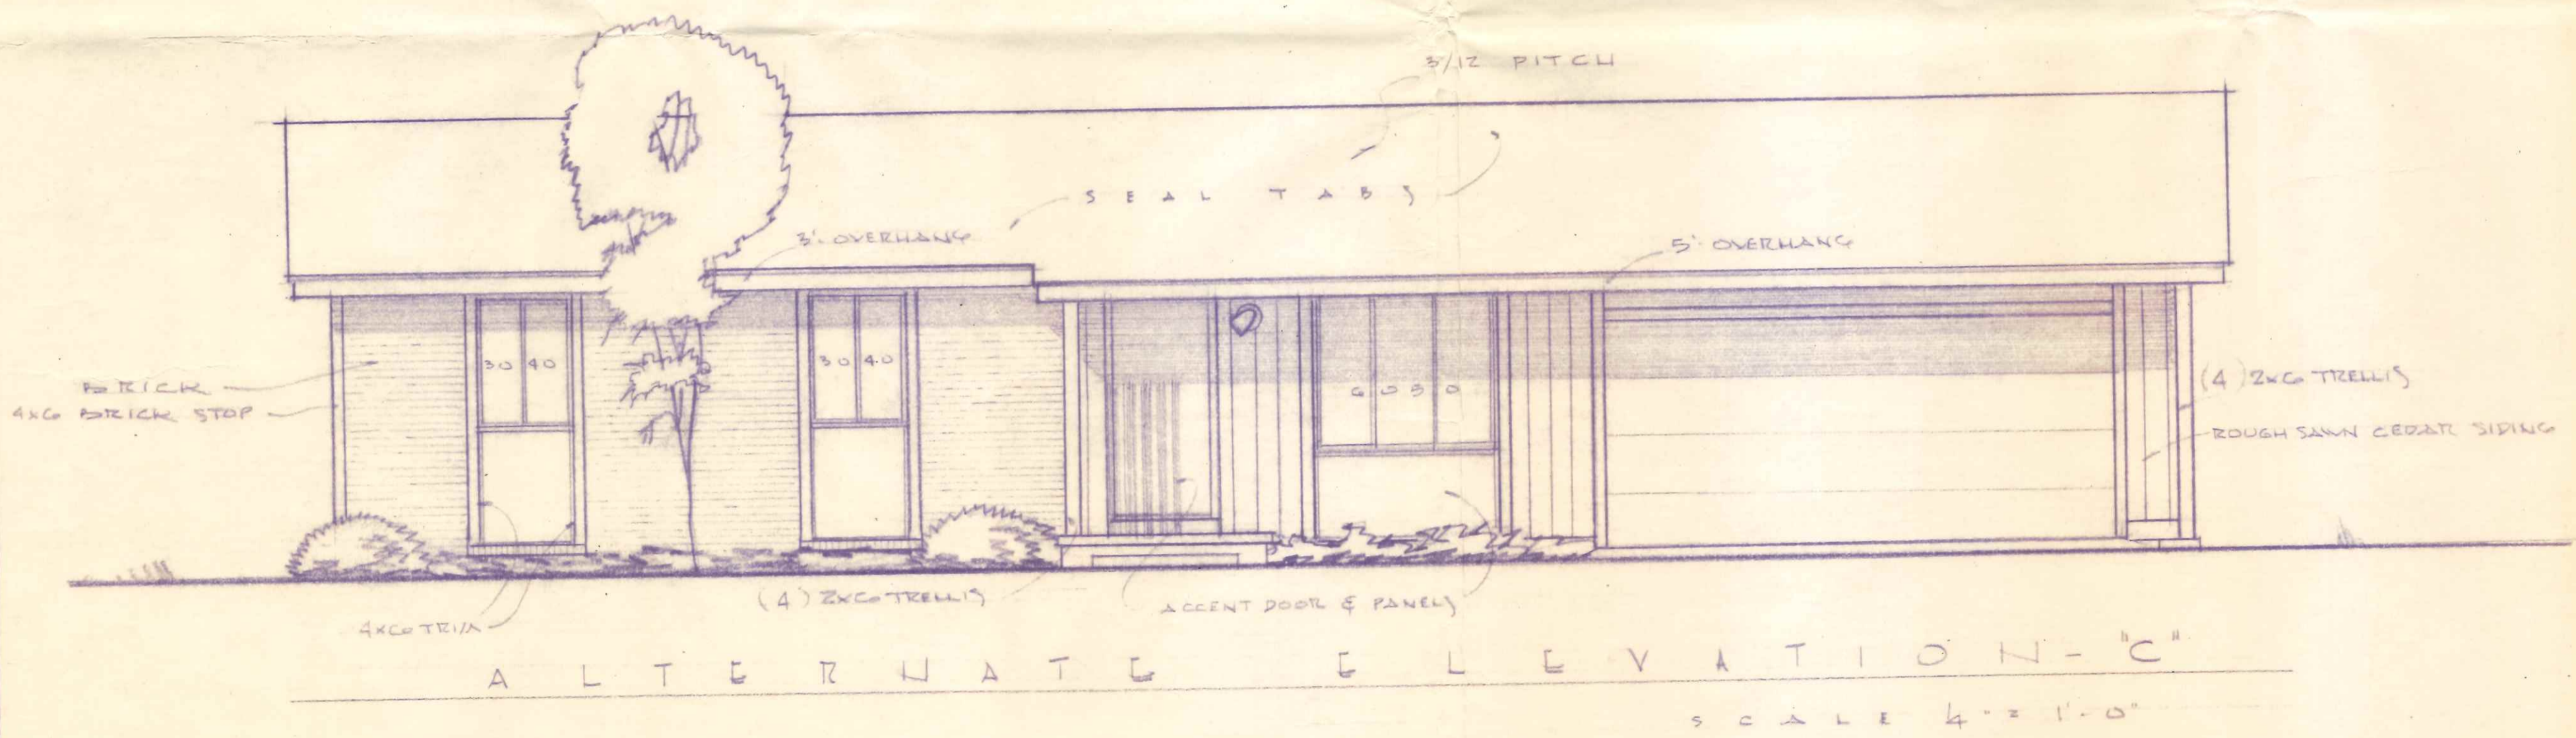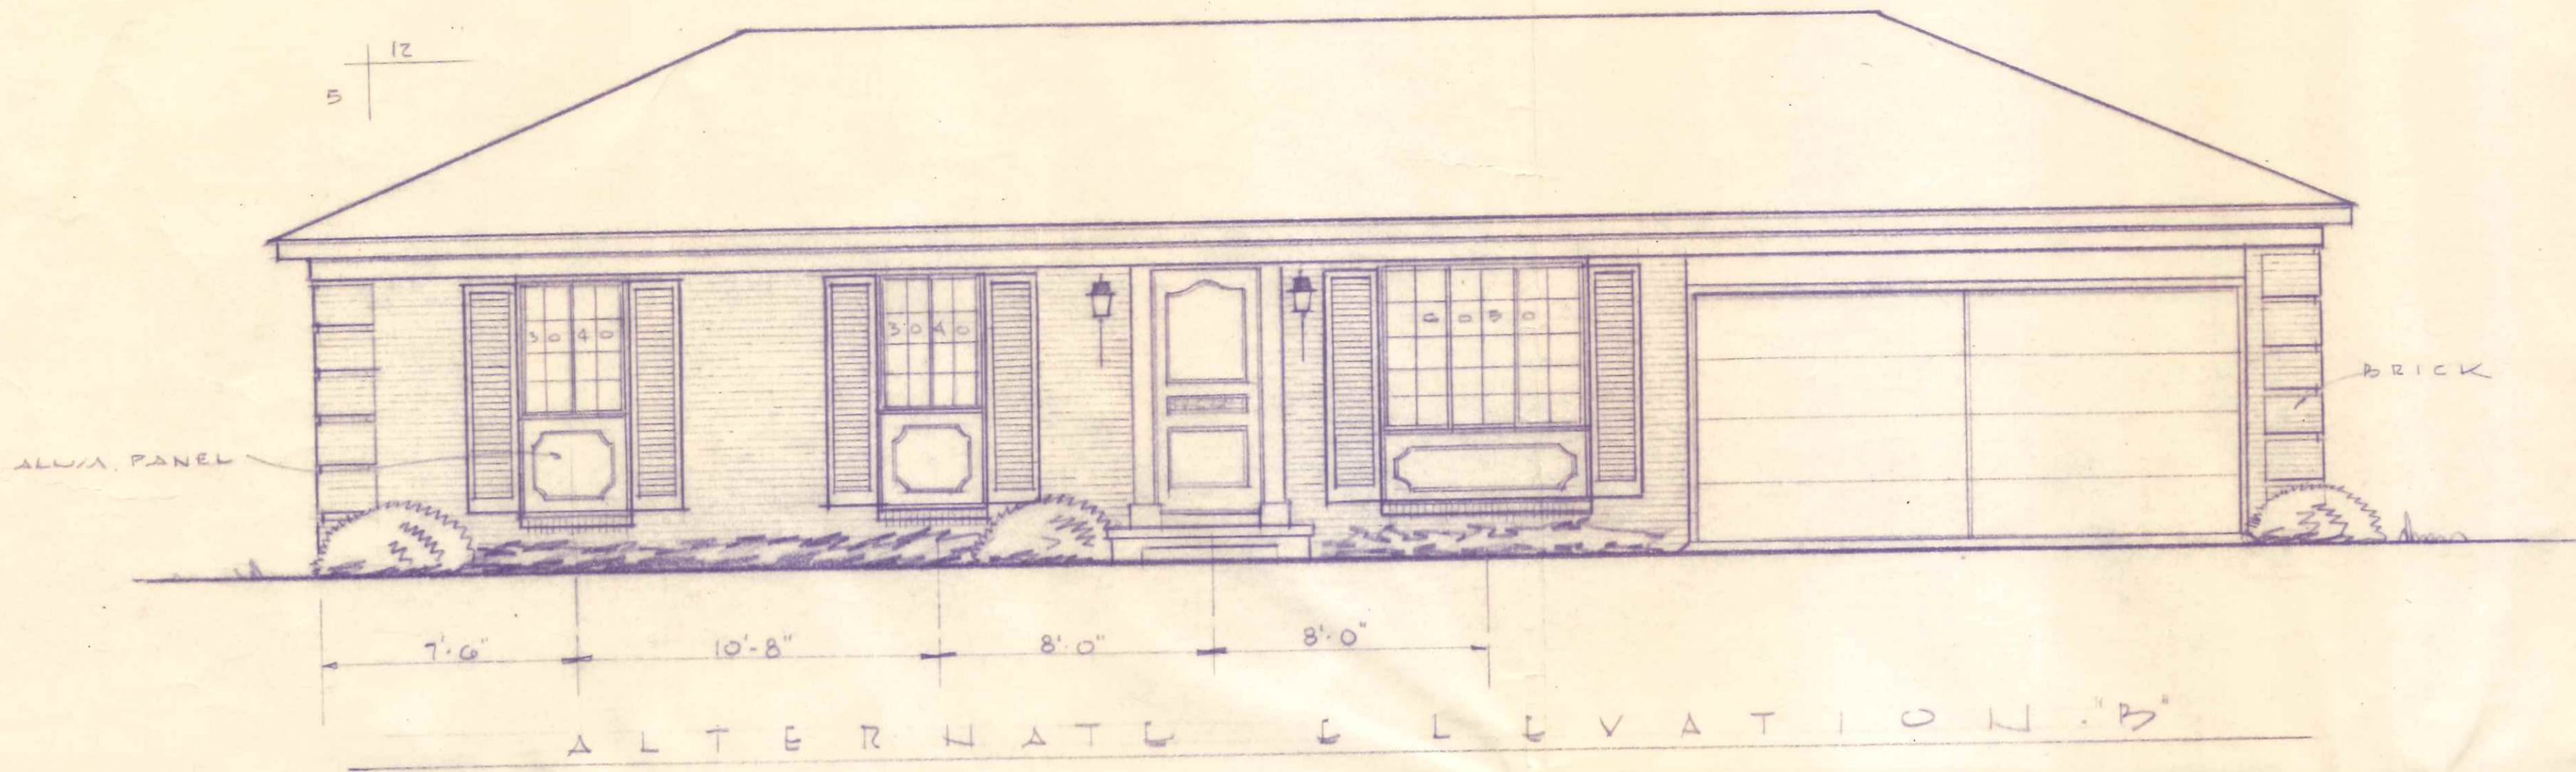

B L U E R I D G E H O M E S , I N C .


JIM SPEISER ELECTRIC  
R. R. 2 BOX 201  
PH. 599-1846 NAPOLEON, OHIO 43545

COMM. NO.	DATE	SHEET OF SHEETS	
3009	12.15.76	3	4

nelson e.


**THAL**  
OHIO NO. 1051  
architect

5151 MONROE STREET, TOLEDO, OHIO 43623 PHONE 882-4393

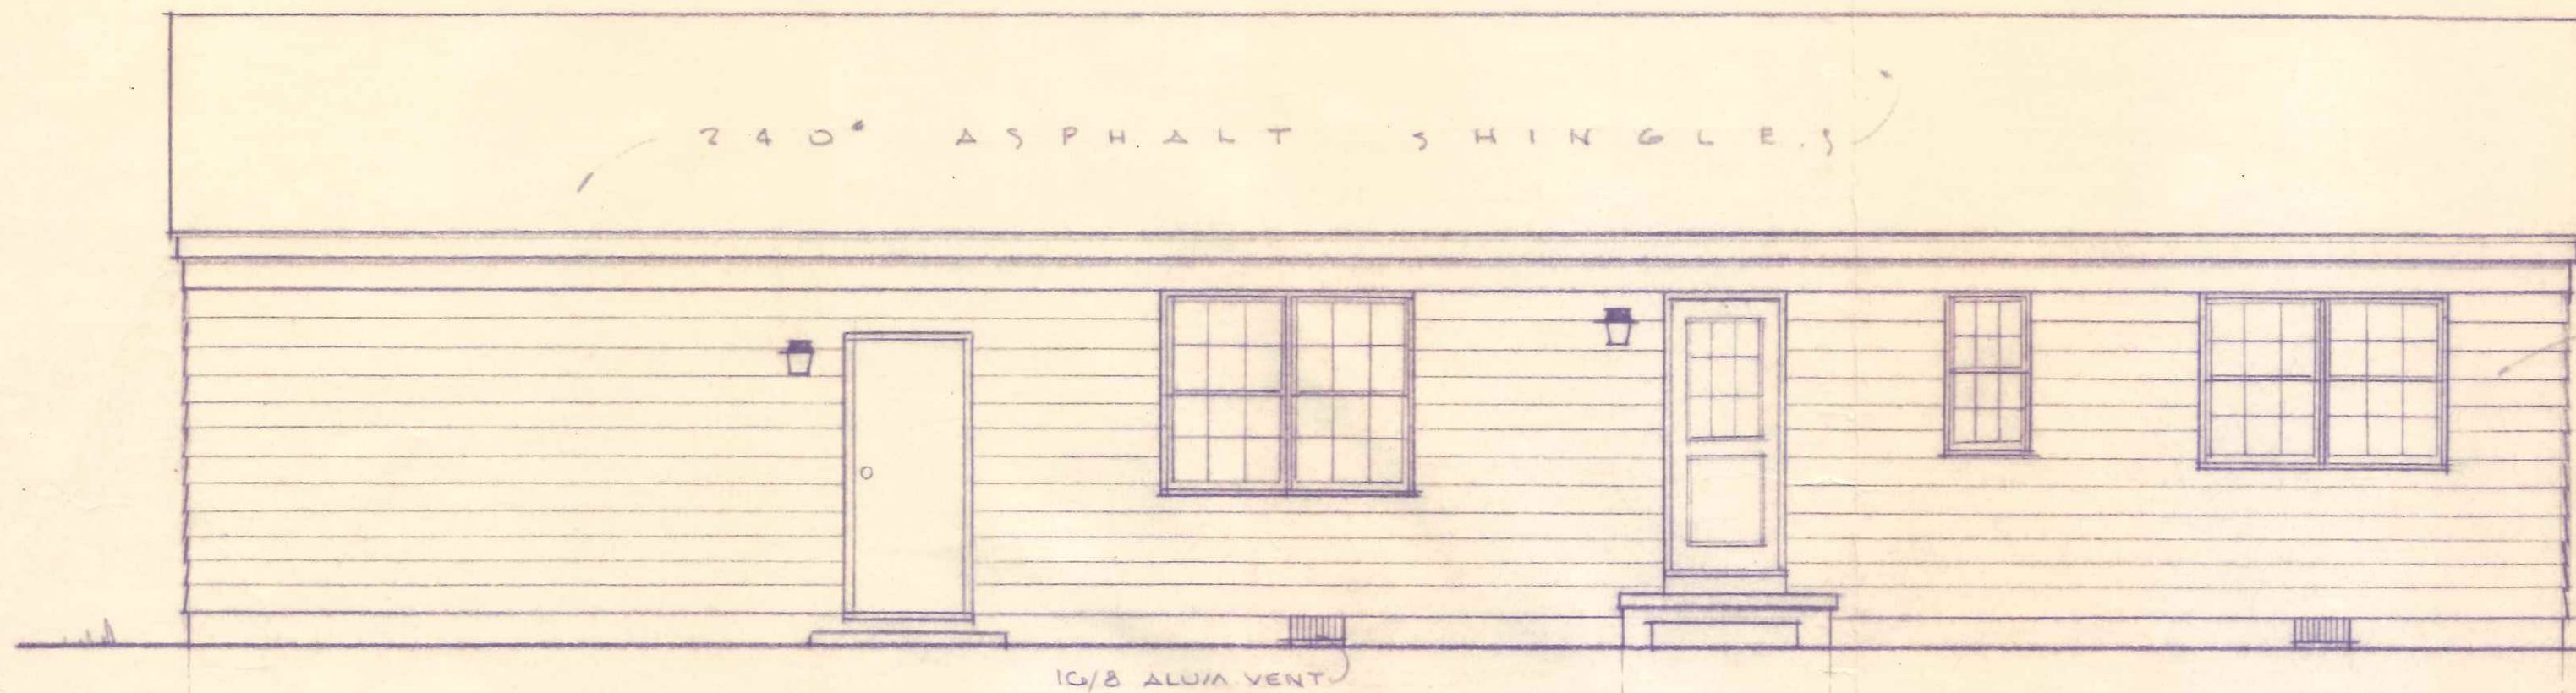


R E A R E L E V A T I O N


SCALE 4" = 1'-0"

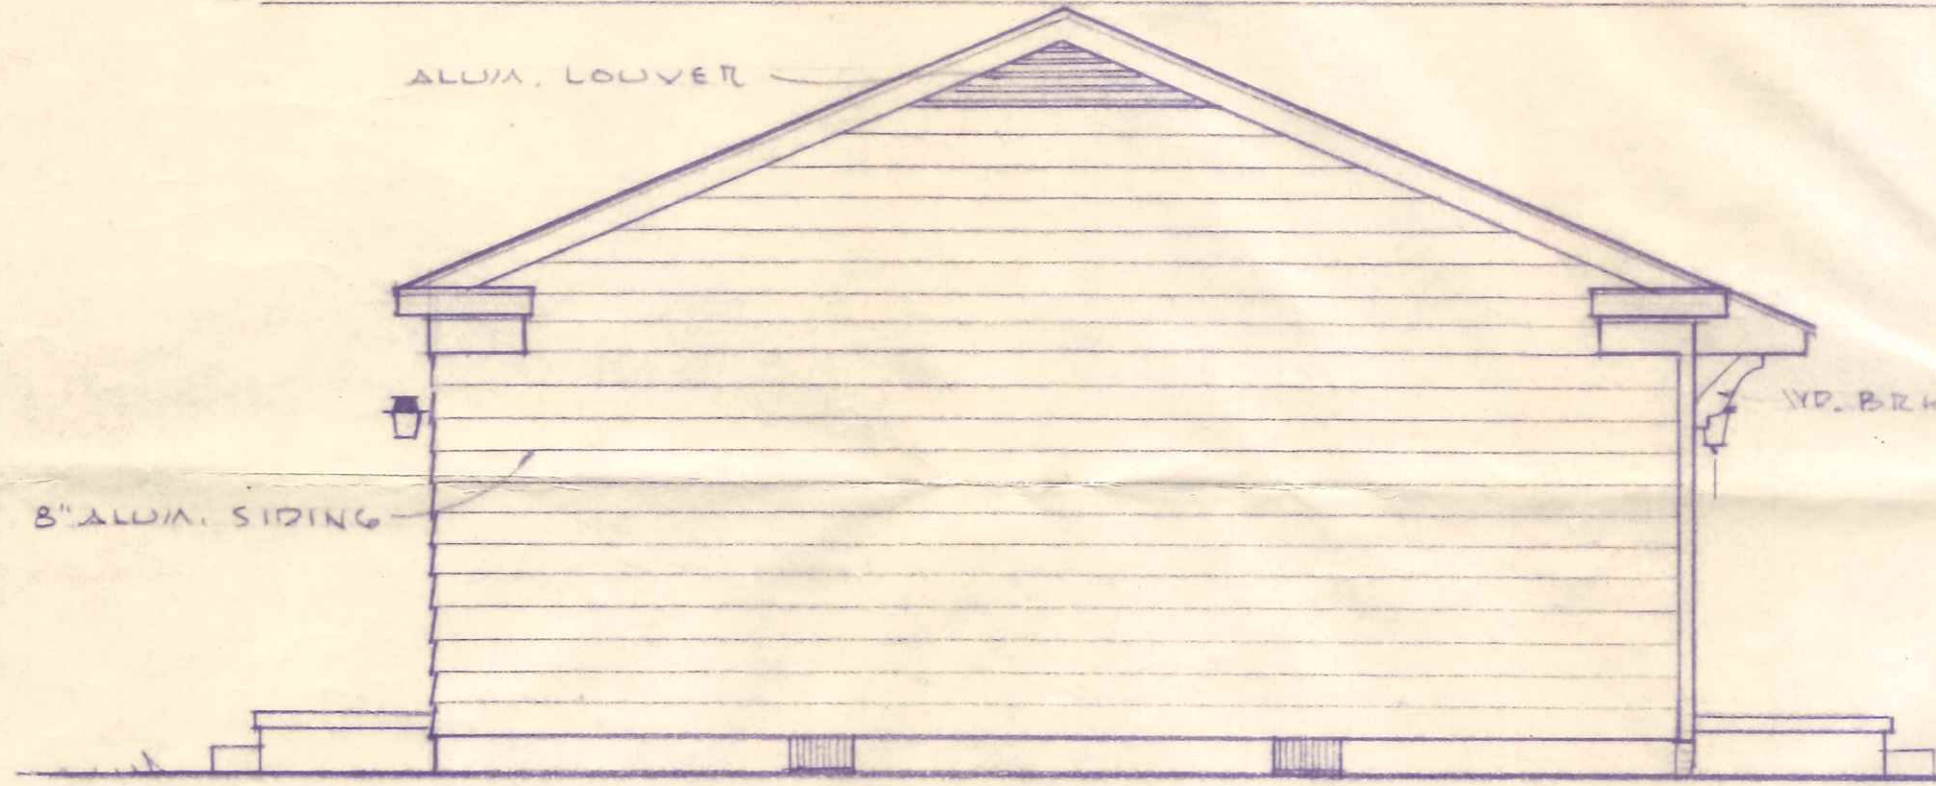


L E F T E L E V A T I O N

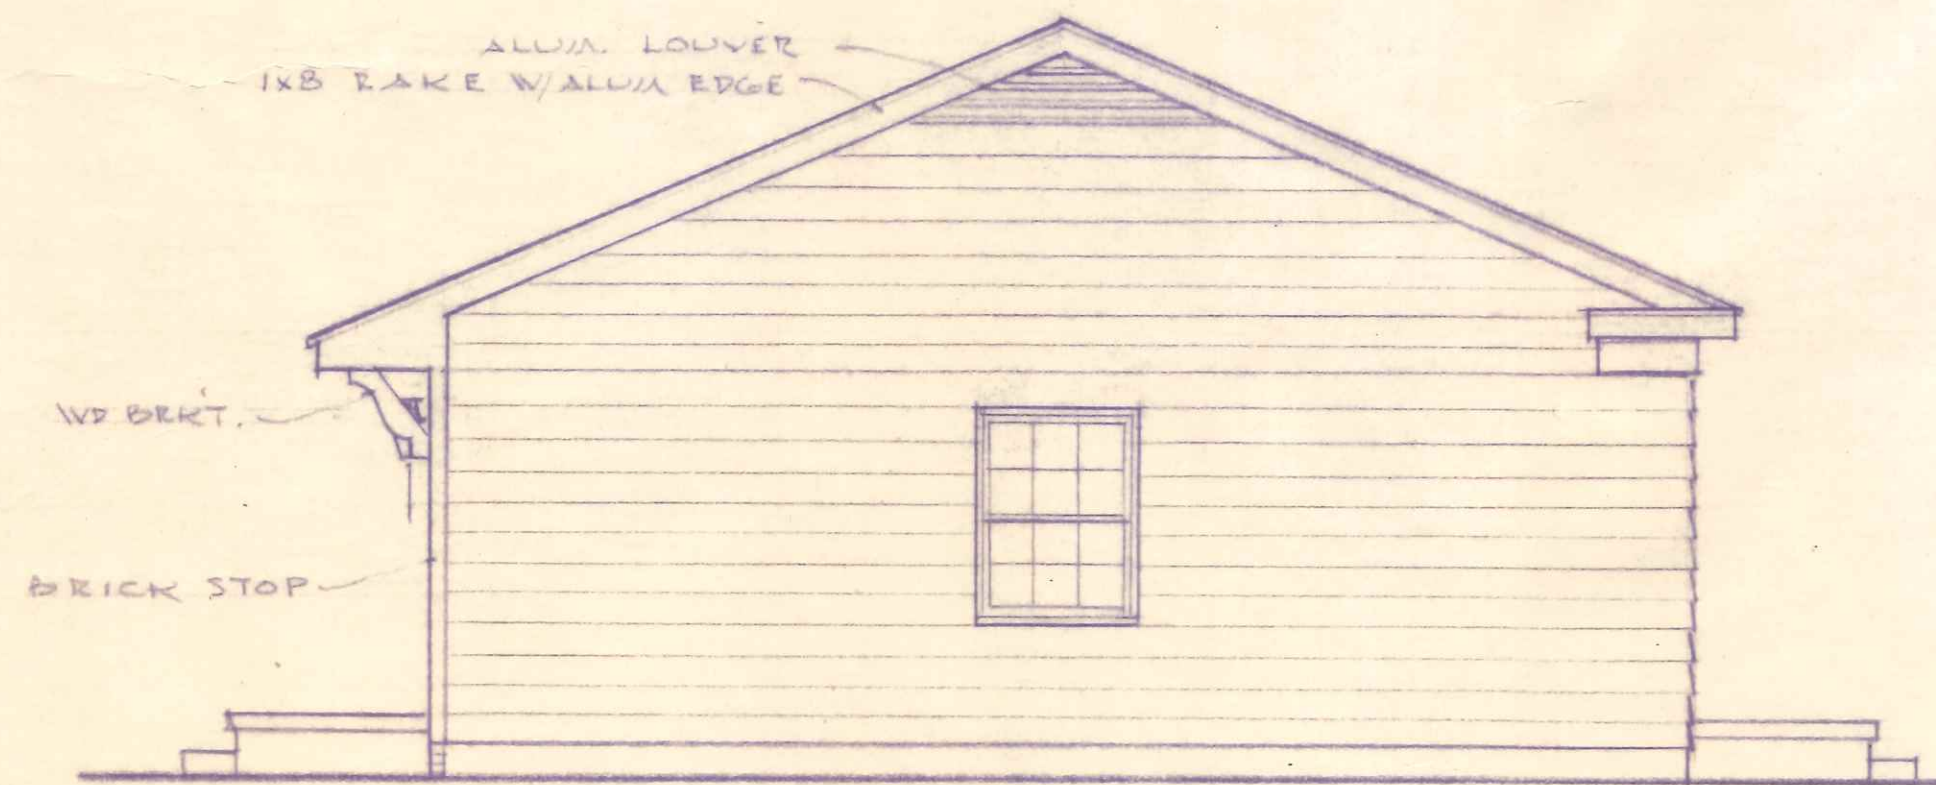


R I G H T E L E V A T I O N

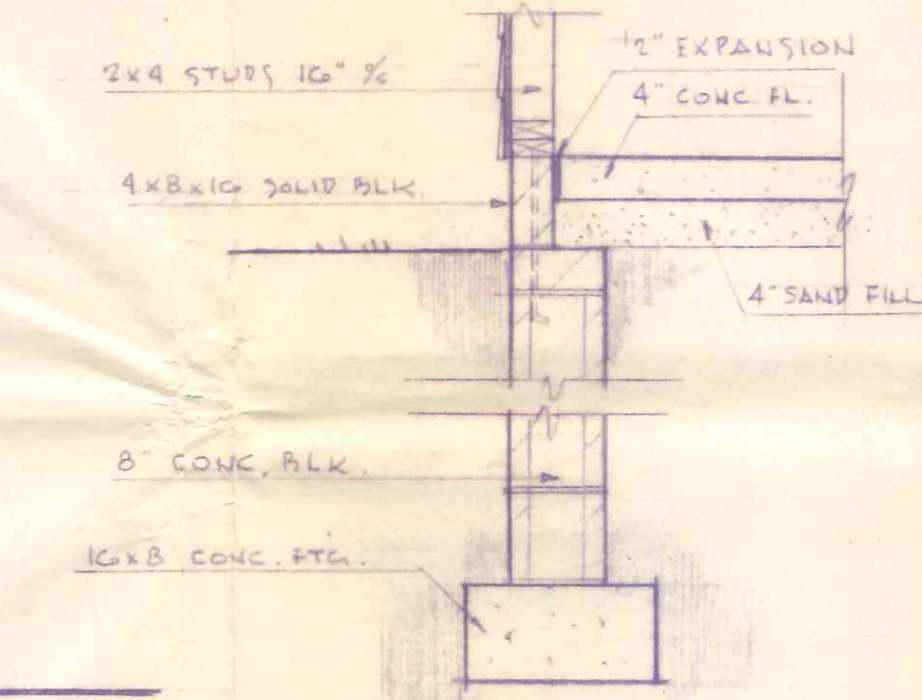

S E C. - "C"

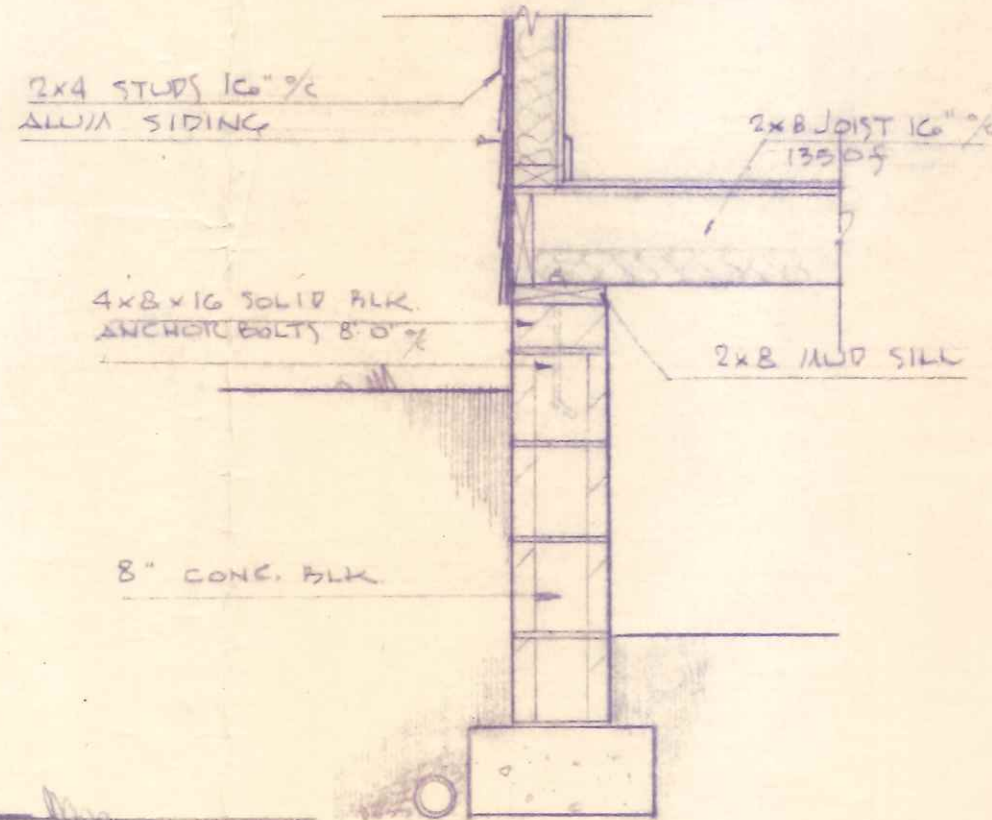

S E C. - "B"

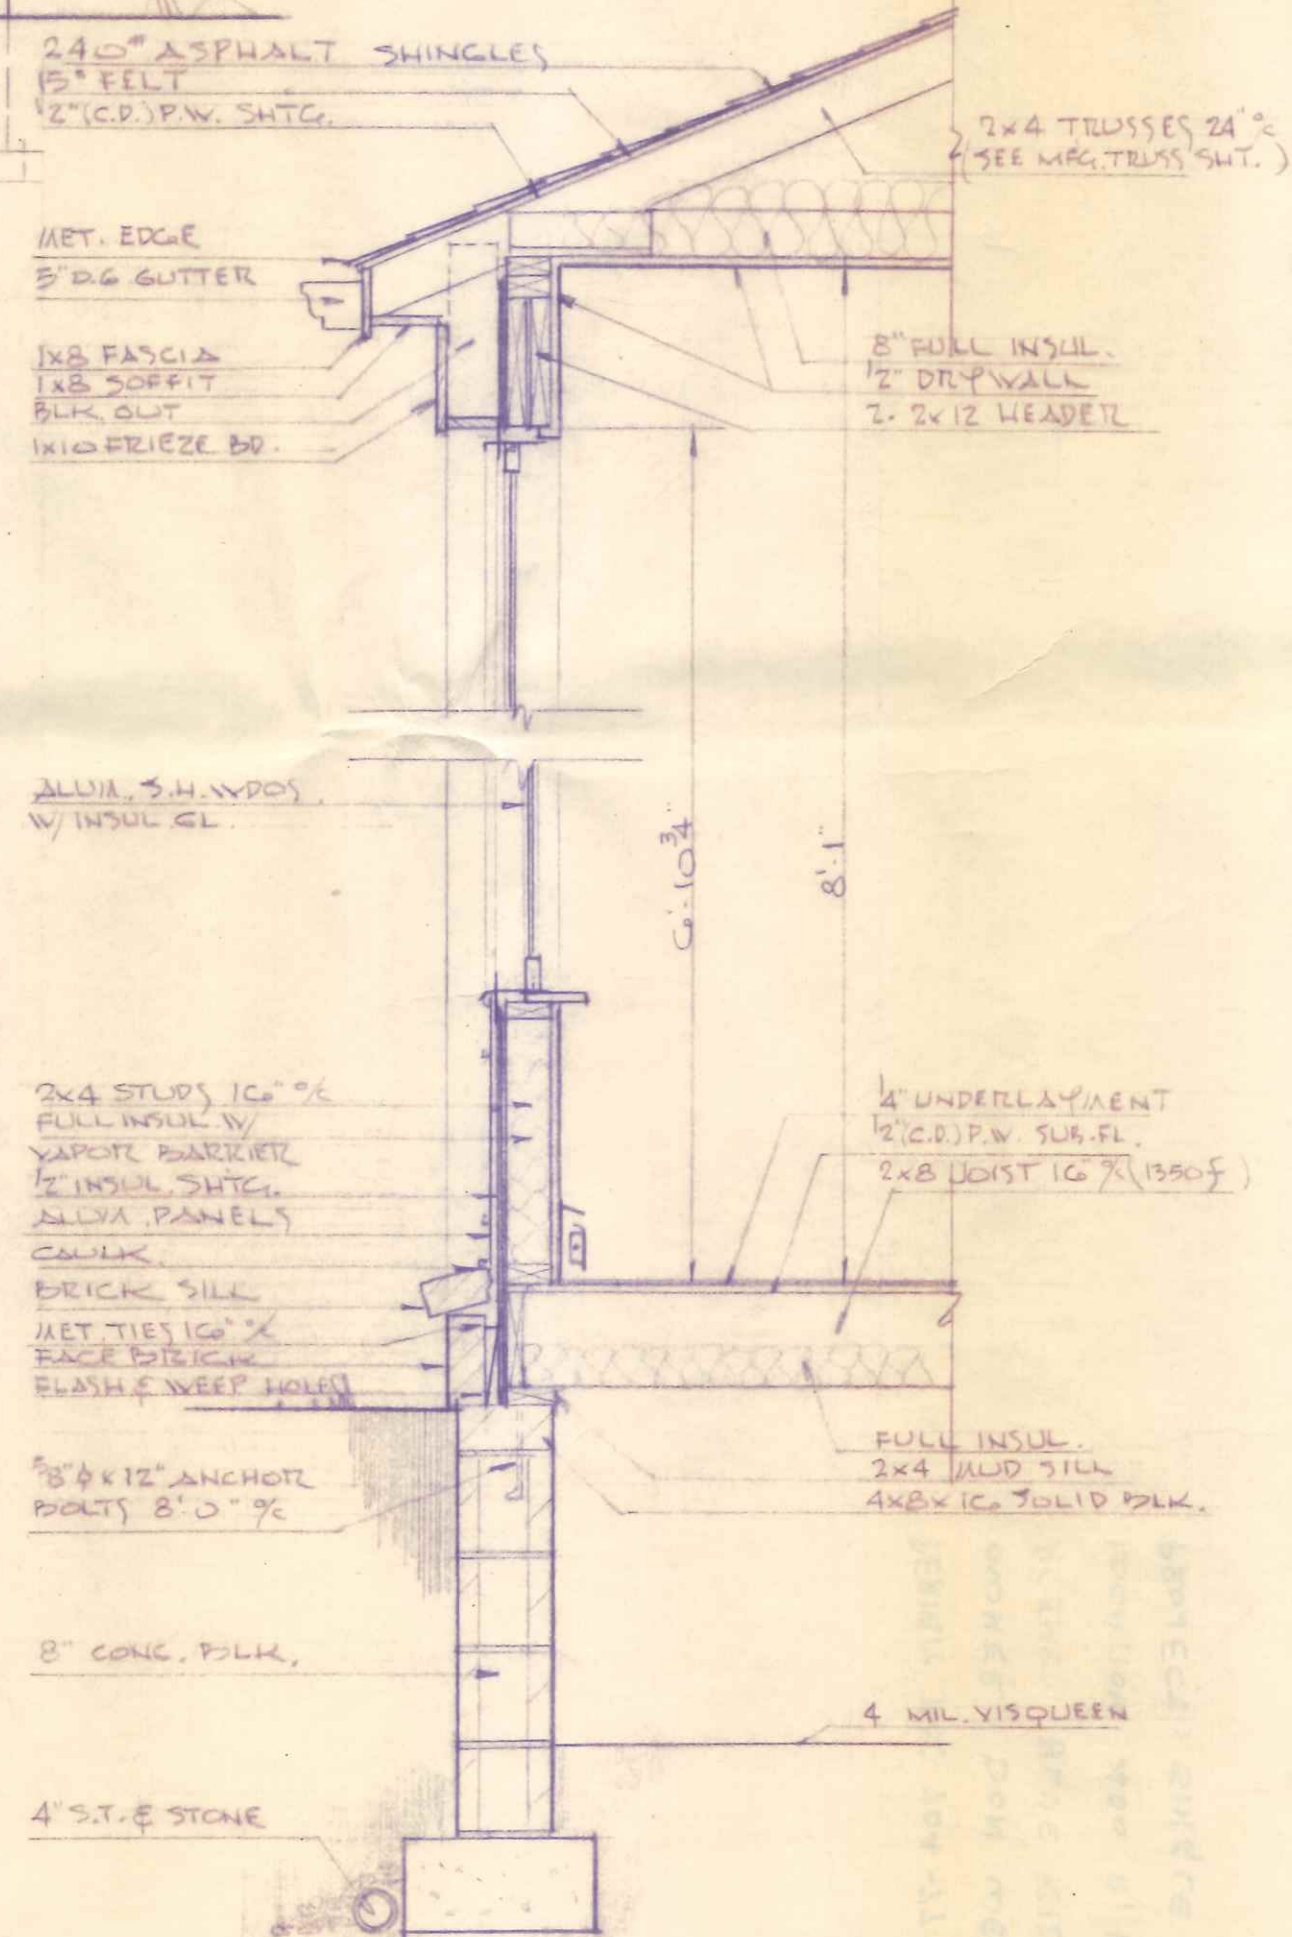

C R O S S S E C T I O N - "A"

SCALE 3/4" = 1'-0"

B L U E R I D G E H O M E S , I N C .

JIM SPEISER ELECTRIC  
R. R. 2 BOX 201  
PH. 599-1846 NAPOLFON, OHIO 43545

COMM. NO.	DATE	SHEET OF SHEETS	
3009	12-15-76	11	11

nelson e.  
**THAL**  
OHIO NO. 1081  
architect  
5151 MONROE STREET, TOLEDO, OHIO 43623 PHONE 882-4393