

PERMIT

City of Napoleon
255 W. Riverview
Napoleon, OH 43545

Division of Building and Zoning
PH (419) 592-4010
FAX (419) 599-8393

Permit No: 002081

Date Issued: 03-25-04

Issued by: BND

Job Location: 140 HARMONY DR

Est. Cost: 14000.00

Lot #:

Subdivision Name:

Owner: NICHOLSON, DIANE
Address: 140 HARMONY DR
CSZ: NAPOLEON, OH 43545
Phone: 419-599-1720

Agent: BROWN CONSTRUCTION I
Address: 777 W HIGH ST
CSZ: HICKSVILLE, OH 43526
Phone: 419-542-8709

Use Type – Residential:

Other:

ZONING INFORMATION

Dist: R-2 Lot Dim: Area: Fyrd: 30 Syrd: 7 Ryrd: 15
Max HT: 40 # Pkg Spaces: # Loading SP: Max Lot Cov:

BOARD OF ZONING APPEALS:

Work Type – New: Replmnt: Addn'n: X Alter: Remodel:

WORK INFORMATION

Size - Lgth: 18 Width: 12 Stories: Living Area SF:
Garage Area SF: Height: Bldg Vol Demo Permit:

WORK DESCRIPTION


PATIO ENCLOSURE

FEE DESCRIPTION
BUILDING PERMIT

PAID DATE

FEE AMOUNT DUE

65.00

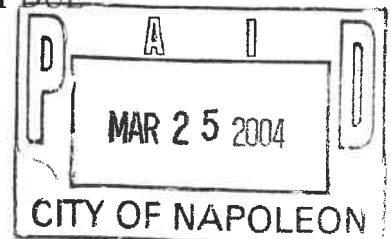

Total Fees Due

65.00

[Handwritten Signature]
Applicant Signature

3/25/04
Date

PERMIT

City of Napoleon
255 W. Riverview
Napoleon, OH 43545

Division of Building and Zoning
PH (419) 592-4010
FAX (419) 599-8393

Permit No: 002081

Date Issued: 03-25-04

Issued by: BND

Job Location: 140 HARMONY DR

Est. Cost: 14000.00

Lot #:

Subdivision Name:

Owner: NICHOLSON, DIANE
Address: 140 HARMONY DR
CSZ: NAPOLEON, OH 43545
Phone: 419-599-1720

Agent: BROWN CONSTRUCTION I
Address: 777 W HIGH ST
CSZ: HICKSVILLE, OH 43526
Phone: 419-542-8709

Use Type - Residential:

Other:

ZONING INFORMATION

Dist: R-2 Lot Dim: Area: Fyrd: 30 Syrd: 7 Ryrd: 15
Max HT: 40 # Pkg Spaces: # Loading SP: Max Lot Cov:

BOARD OF ZONING APPEALS:

Work Type - New: Replmnt: Addn'n: X Alter: Remodel:

WORK INFORMATION

Size - Lgth: 18 Width: 12 Stories: Living Area SF:
Garage Area SF: Height: Bldg Vol Demo Permit:

WORK DESCRIPTION


PATIO ENCLOSURE

FEE DESCRIPTION
BUILDING PERMIT

PAID DATE

FEE AMOUNT DUE

65.00

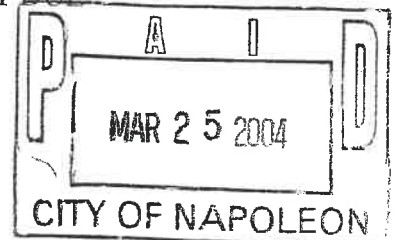

Total Fees Due

65.00

3/25/04
Date

[Signature]
Applicant Signature

City of Napoleon Inspection Form

Permit #002081

Date Issued: 03-25-2004

Job Location: 140 HARMONY DR

Owner: NICHOLSON, DIANE

Owner Phone: 419-599-1720

Contractor: BROWN CONSTRUCTION INC

Contractor Phone: 419-542-8709

Work Description: PATIO ENCOLSURE

Plumbing: UNDGR _____ RGHIN _____ FINAL _____

 SEWER INSP _____

Mechanical: UNDGR _____ RGHIN _____ FINAL _____

 FURNACE REPLAC _____ AIR COND _____

Electrical: UNDGR _____ RGHIN _____ FINAL _____

 SEVR UPGR _____

Building: Site _____ FTG _____ FNDT _____

 STRU _____ ROOF _____ EXT _____

 VENT _____ ACCES _____ EGRS _____

 SMKDT _____ FINAL _____

 ISSUE TEMP OCCUP _____ ISSUE OCCUP _____

STGE Shed: SITE _____ FINAL _____

Sign: FTG _____ FINAL _____

Fence: SITE _____ FINAL _____

MISC INSP: Patio enclosure 5-20

NOTES: _____

INSPECTORS INITIALS: BML



Brown Construction, Inc.
 775 W. High St.
 Hicksville, OH 43526
 419-542-8709
 Fax: 419-542-6980
 E-mail: browncon@bright.net

Job Name: Martha Nicholson
 Salesperson: Dave Brown
 Size: 12x18
 Color: white
 Windows: Ezebreeze
 Electrical: no
 Fan Beam: no




Order Date: _____

Ship Date: _____

Homeowner: Martha Nicholson

140 Harmony Drive
Napoleon, Oh 43545
419-599-1720

DRAW ROOM CONFIGURATION

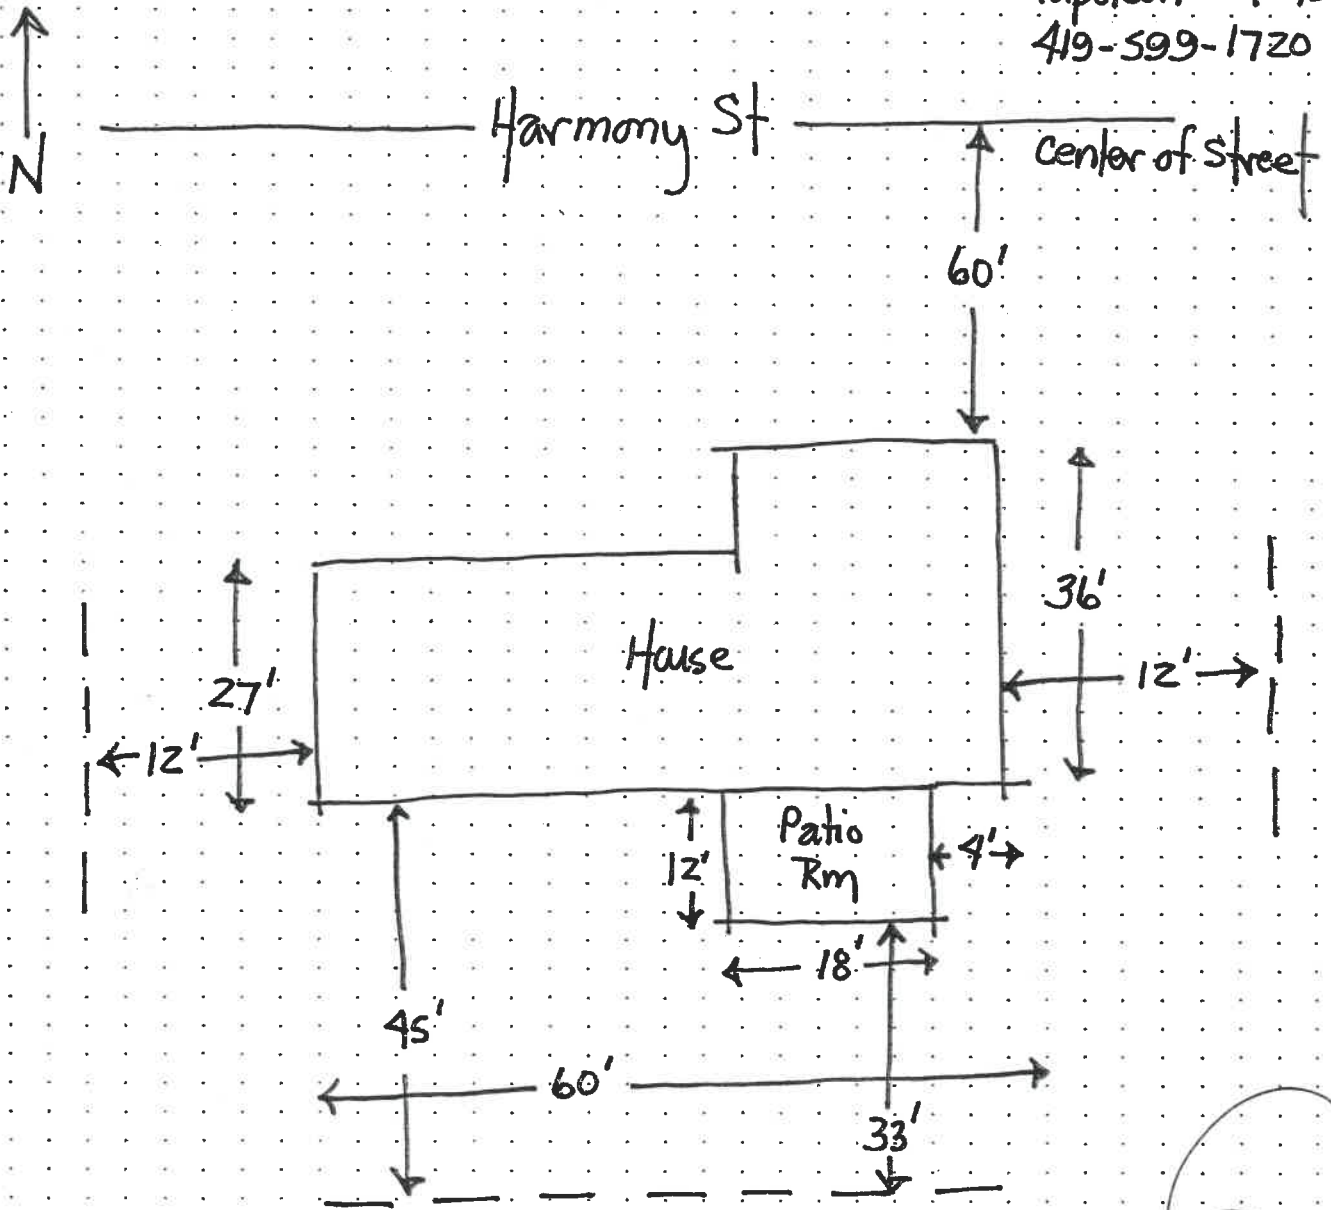

(Signature)
 3/25/04

** Would Like Confirmation on this drawing & Ship Date.....

Notes: _____



Brown Construction, Inc.
 775 W. High St.
 Hicksville, OH 43526
 419-542-8709
 Fax: 419-542-6980
 E-mail: browncon@bright.net

Job Name: Nicholson (Napoleon)
 Salesperson: Dave Brown
 Size: 12x18 3 Season
 Color: _____
 Windows: _____
 Electrical: _____
 Fan Beam: _____




Order Date: _____

Ship Date: _____

* Example Not to Scale

DRAW ROOM CONFIGURATION

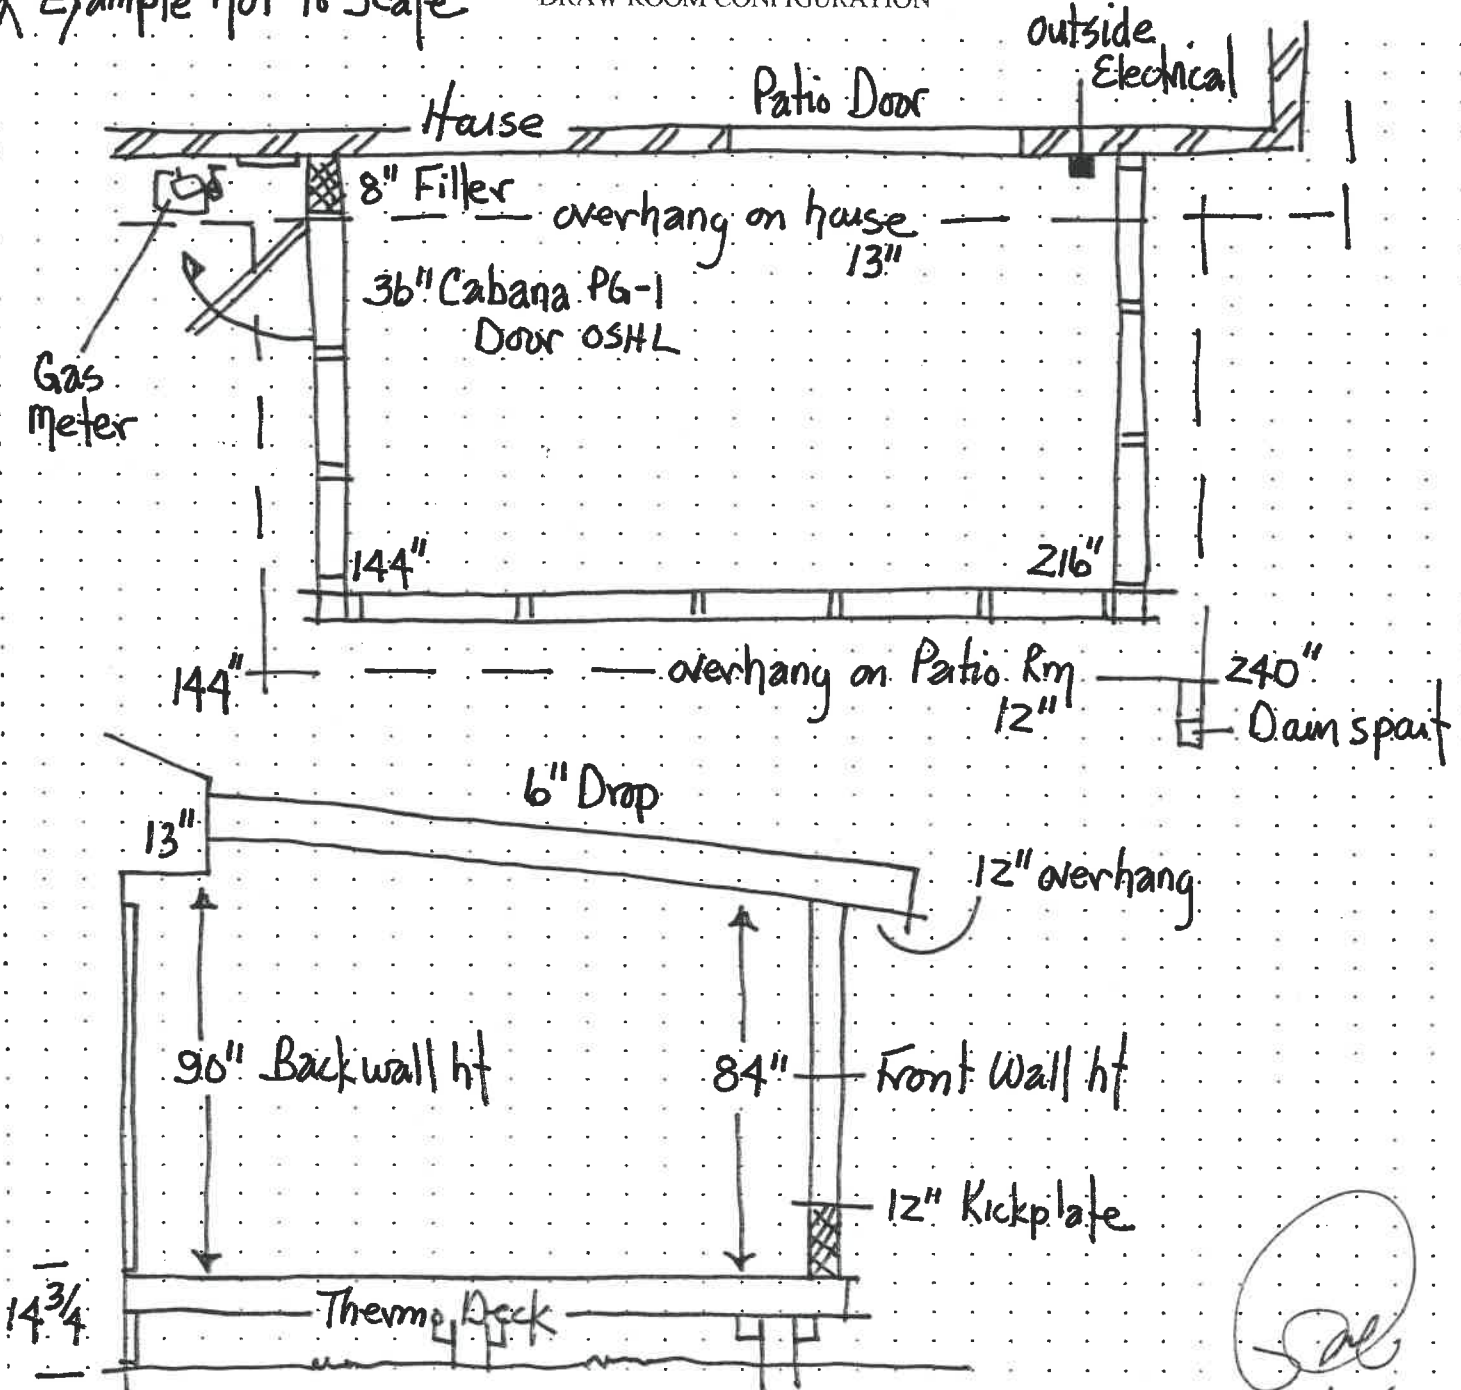

** Would Like Confirmation on this drawing & Ship Date.....

Notes: _____

[Signature]
 3/25/04

Napoleon - Nicholson 04042A (Before)



MVC-001S.JPG



MVC-002S.JPG



MVC-003S.JPG



MVC-004S.JPG



MVC-005S.JPG



MVC-006S.JPG



MVC-007S.JPG



MVC-008S.JPG



MVC-009S.JPG



MVC-010S.JPG

