


DATE: 10-1-13

INSTALLED BY: TRESSLER PLUMBING

INSPECTED BY: MARTY CROSSLAND

175 HARMONY DR

N
1" = 20'

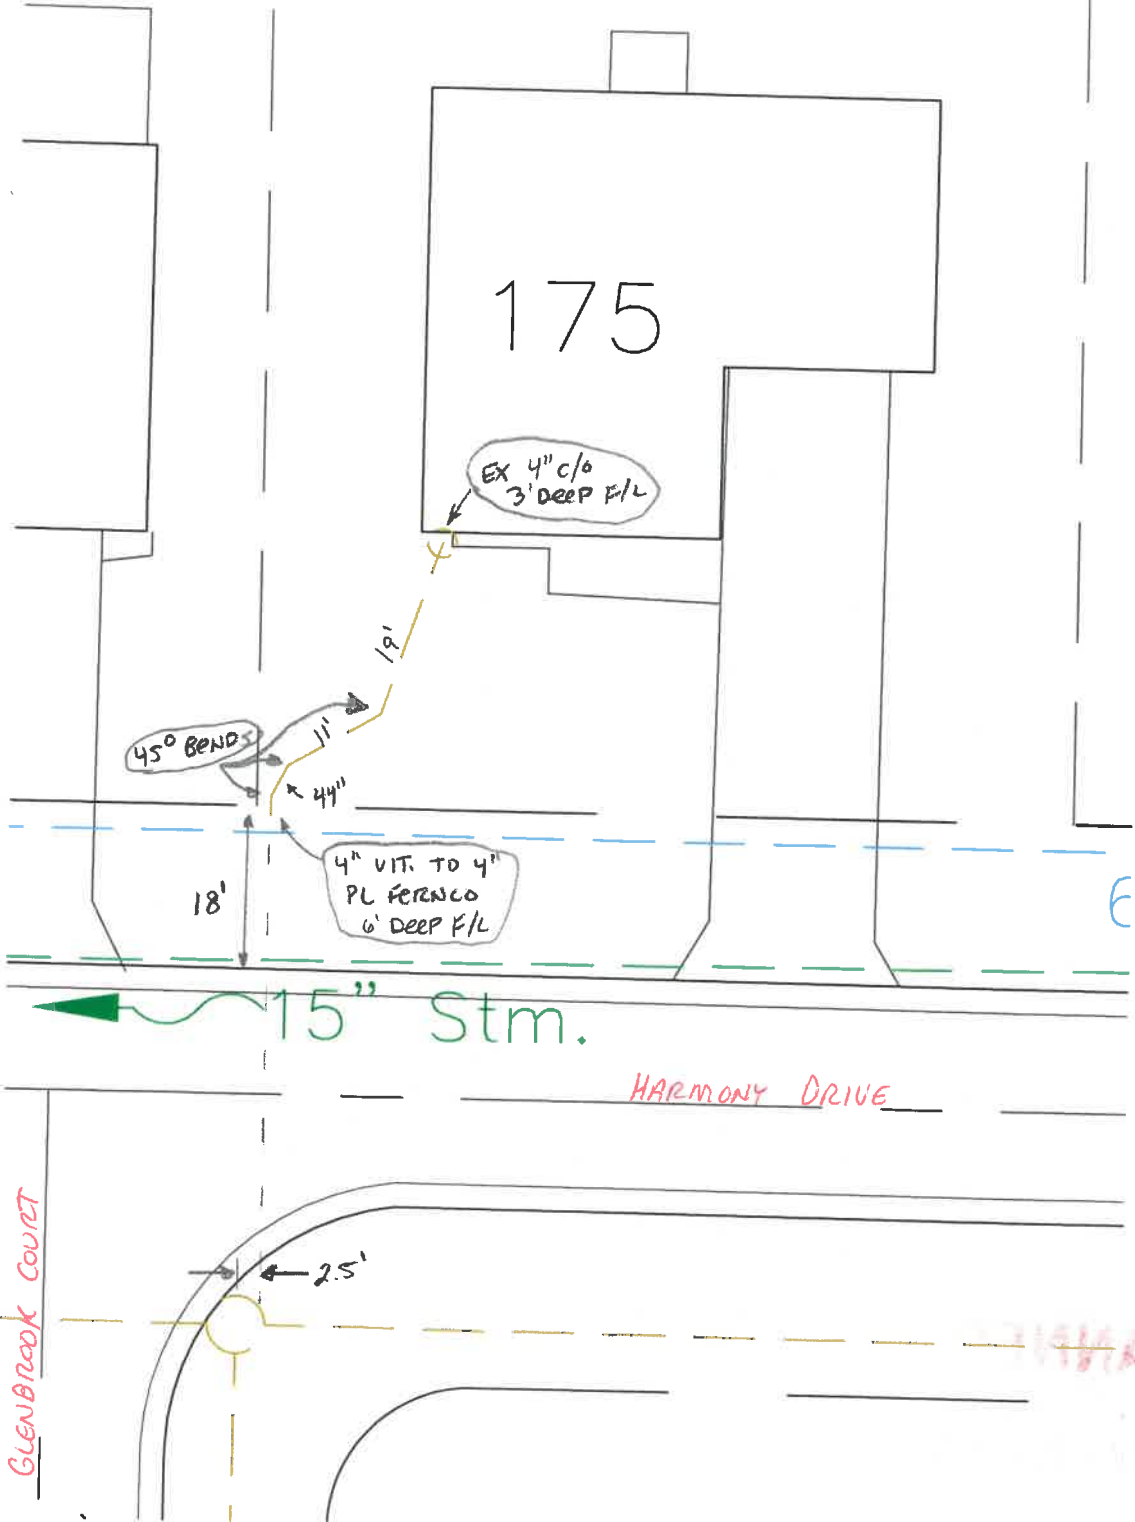

GLENBROOK COURT

HARMONY DRIVE

SCANNED