
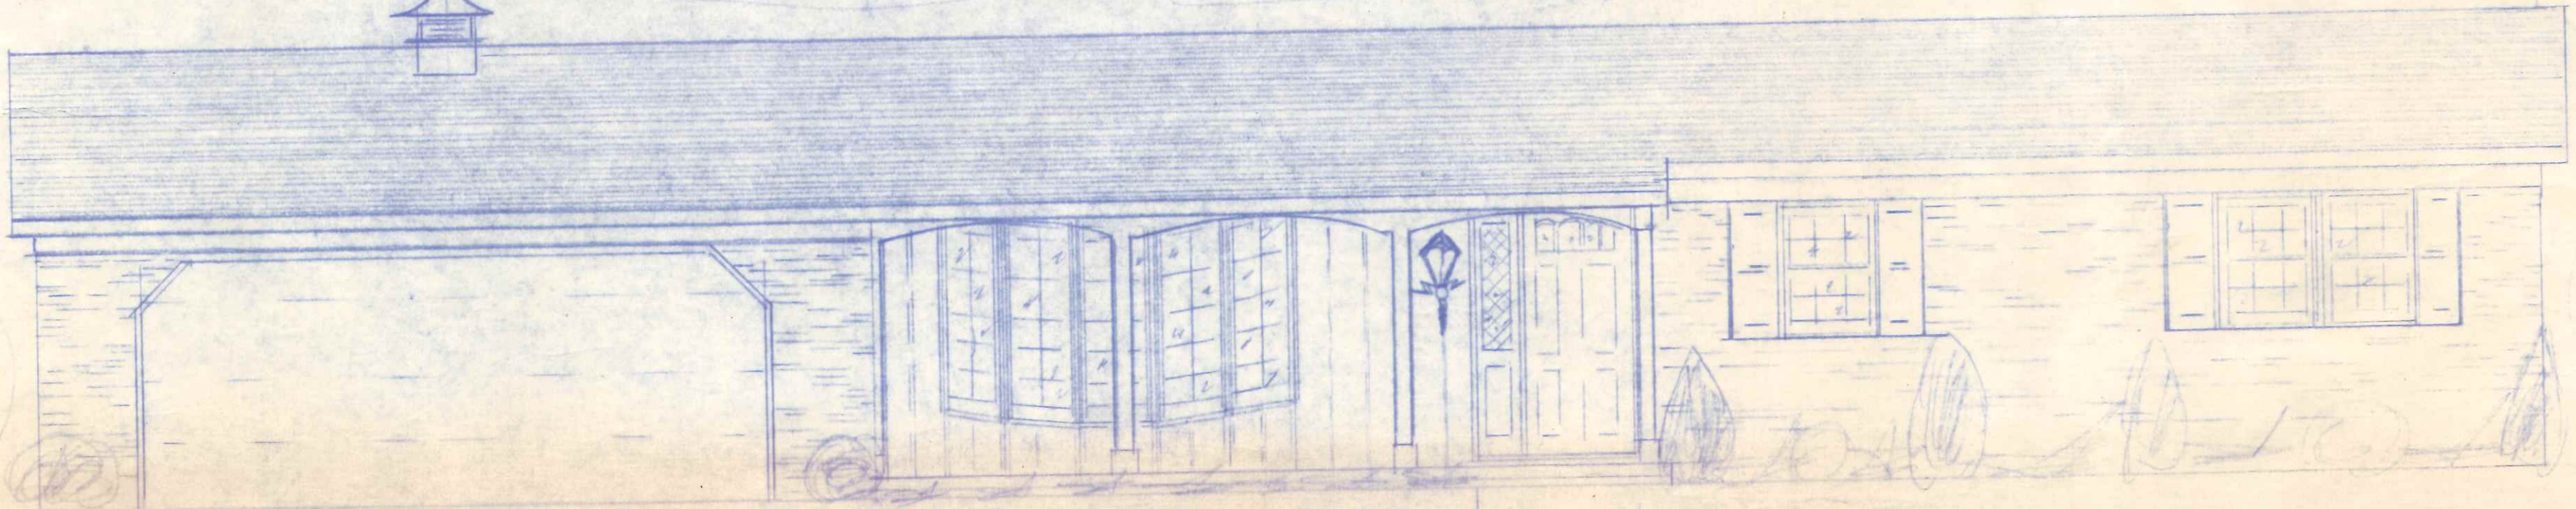


AIR COND. - 2 1/2 TON = 30,000 BTU
 HEAT PUMP - 31,000 BTU HEATING AT 42°
 AUX HEAT - 15.36 KW = 52,400 BTU
 11- HEAT RUNS.
 6- RETURN AIR REG.

Underground to existing Pole

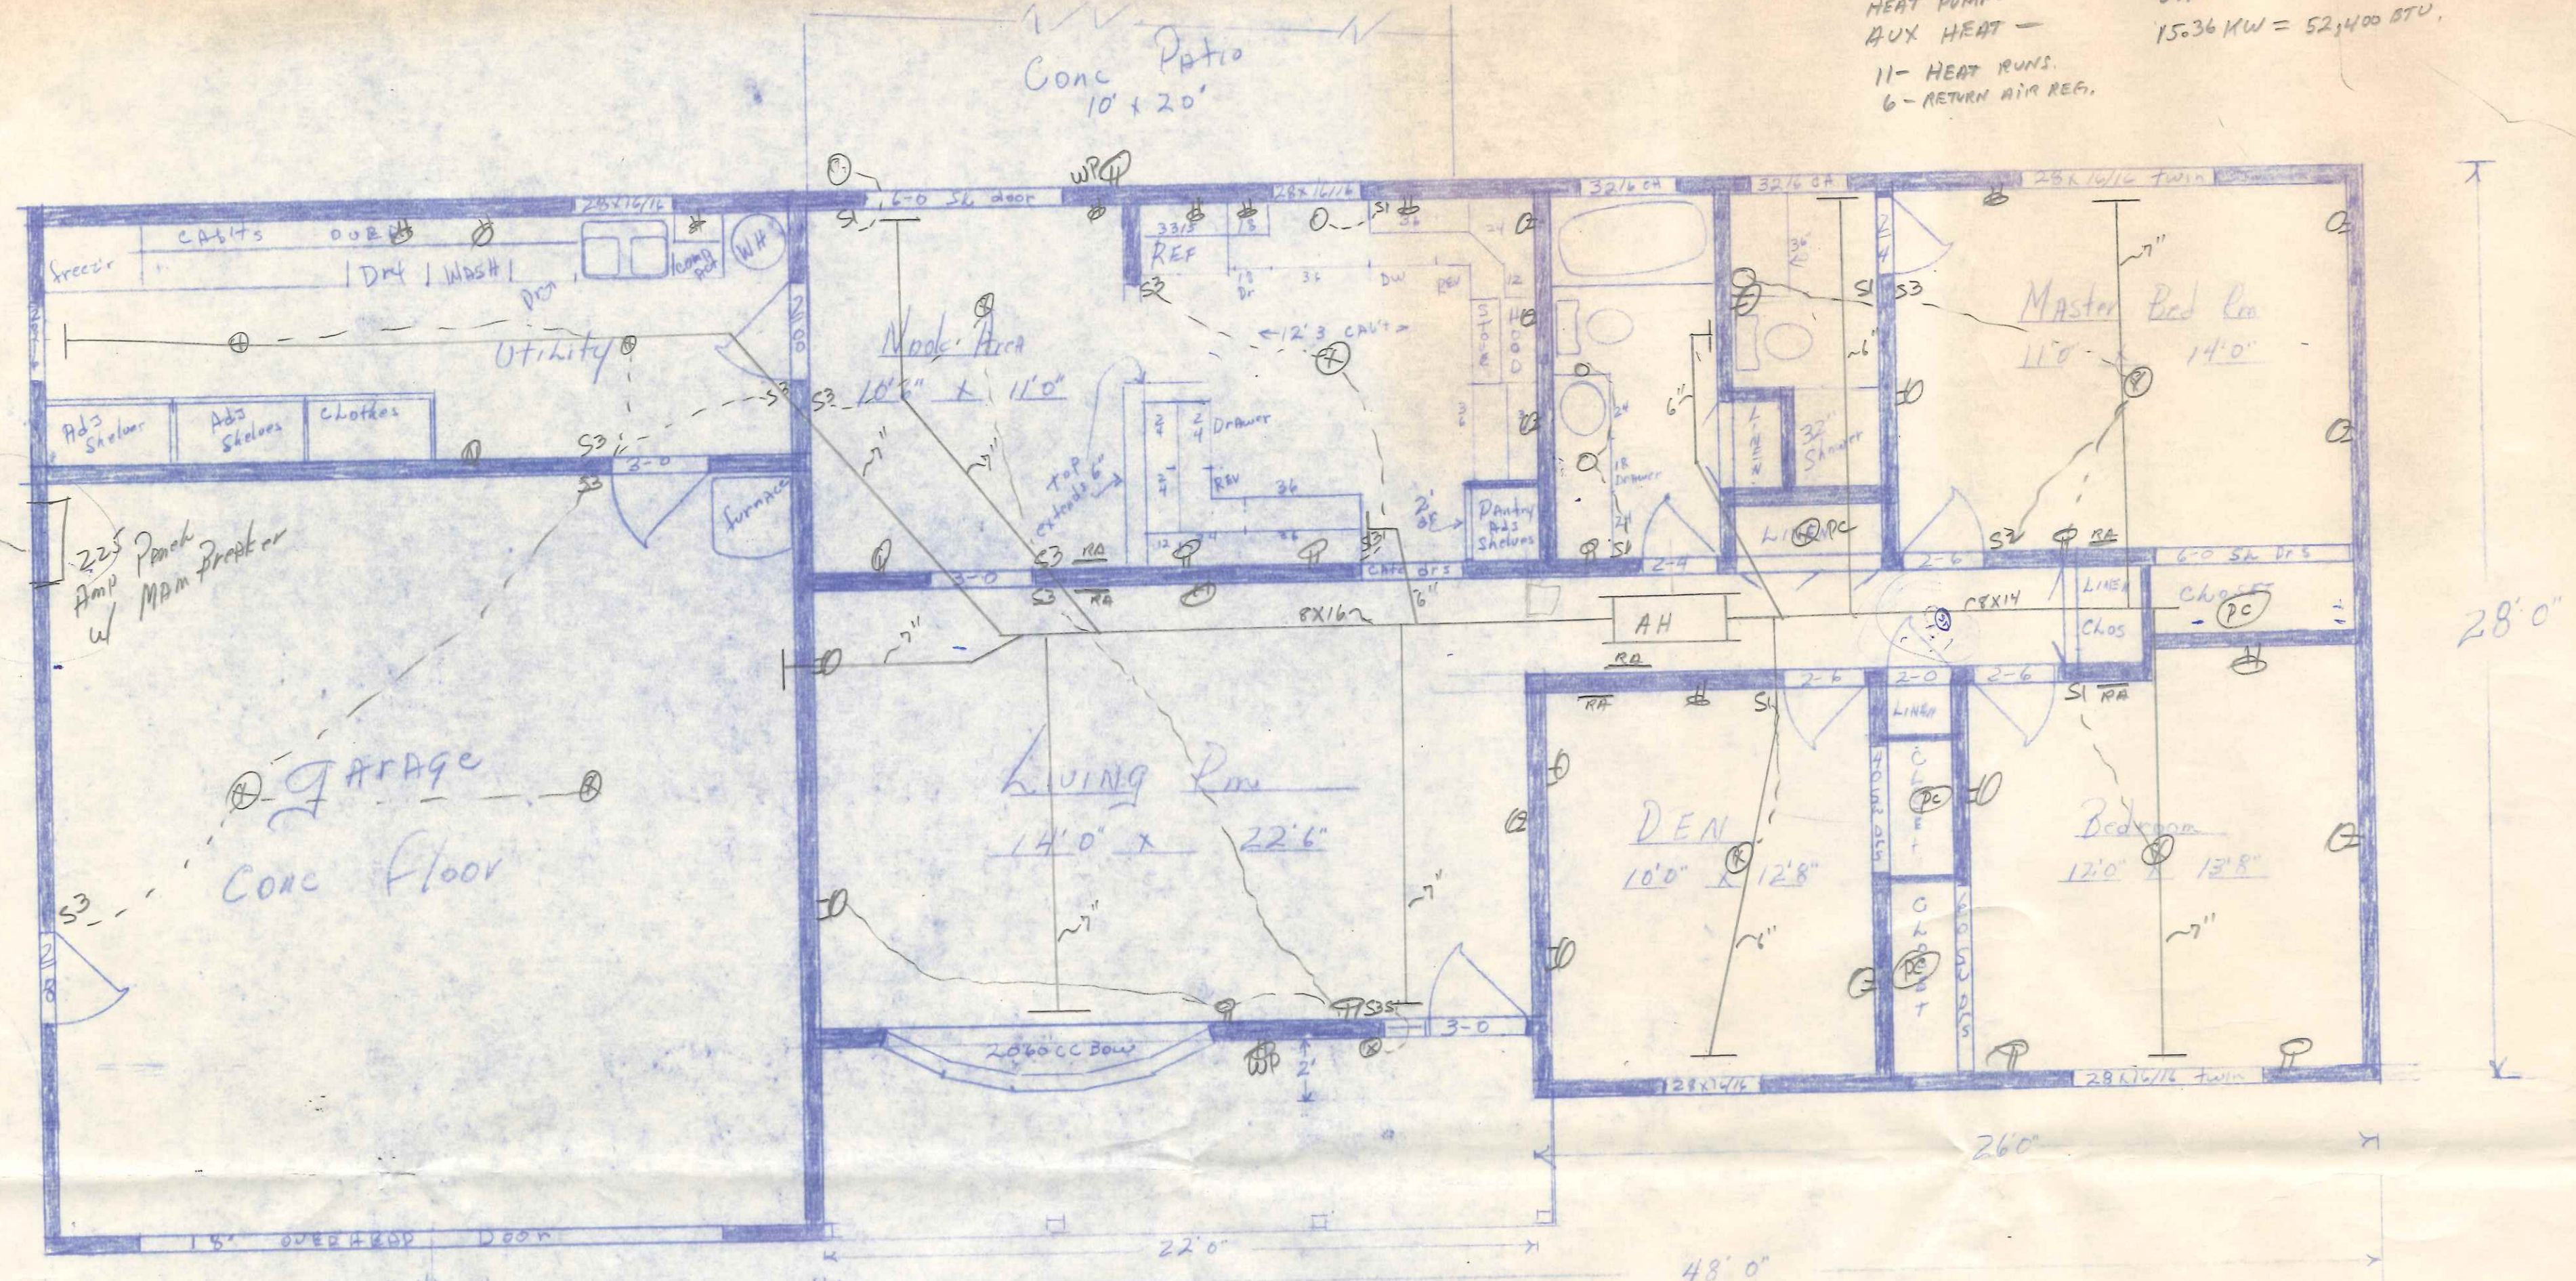

Conc Drive

Proposed Custom Dwelling for
 Mr & Mrs WALLACE KATTA

220
 Harmony

CITY OF NAPOLEON
 ENGINEERING DEPT.
 PLAN APPROVAL
 BY: [Signature] DATE: 3/2/76


RECEIVED

by Ron Zachrich Elder


MAR 2 1976

CITY OF NAPOLEON
 ENGINEERING DEPT.
 BY: [Signature]

Scale 1/4" = 1'

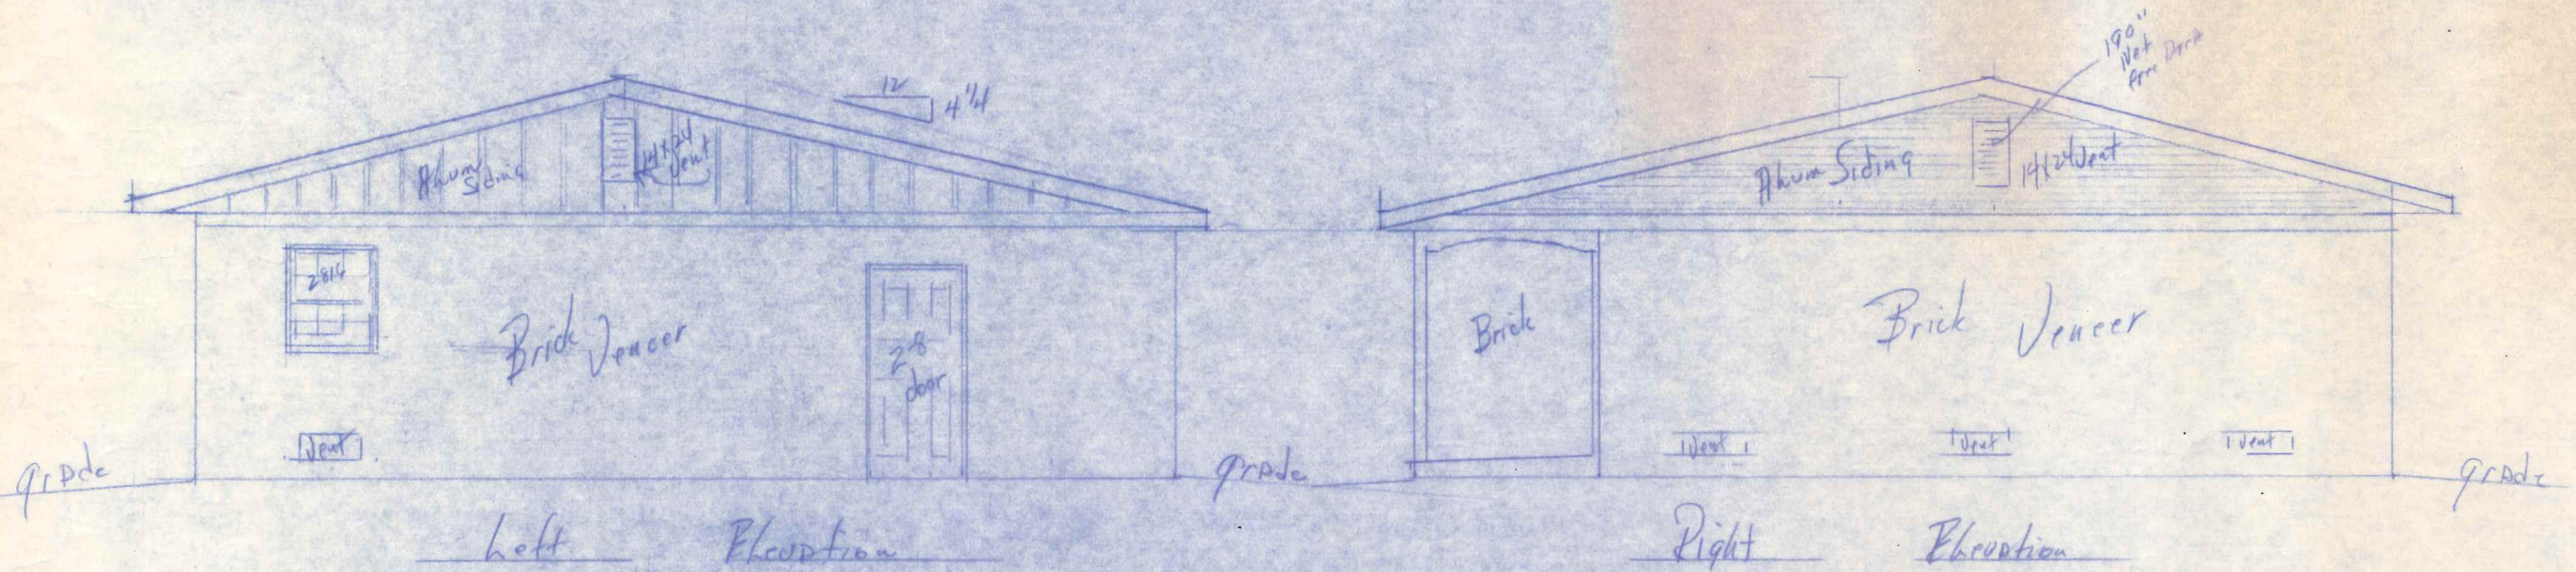

3 Roof Joists @ 144" N.P.A.

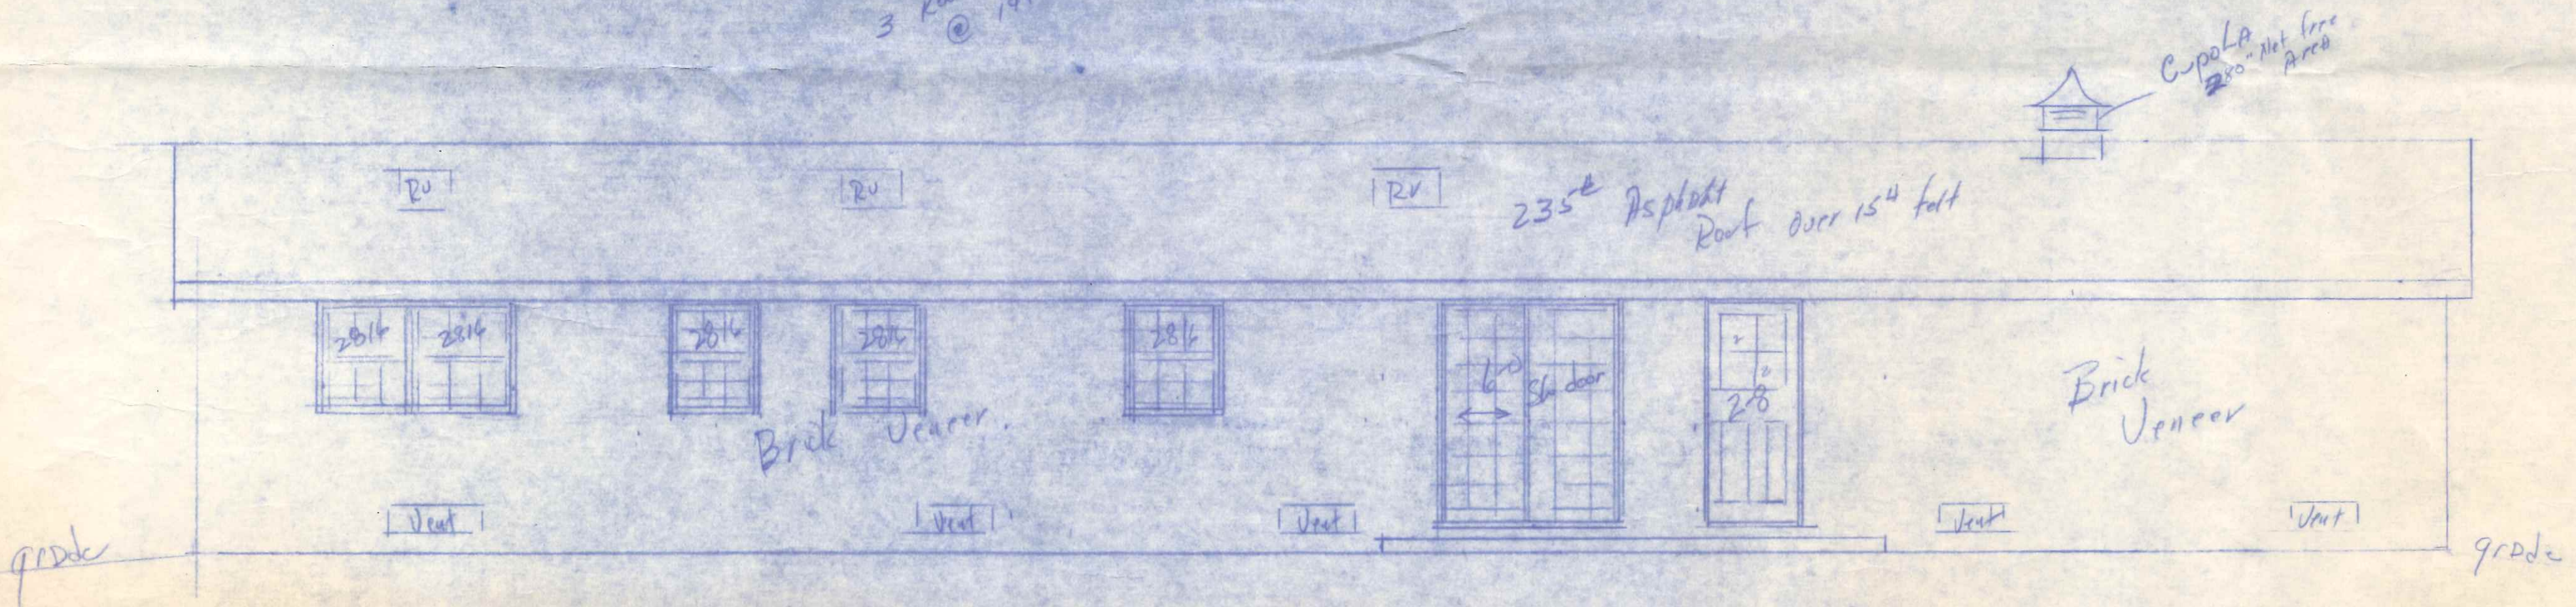

9 Hd. Joists @ 81 N.P.A. 729 Net free Area

Elevations of Cross Sect Diagram

Mr & Mrs Wallace Latta

by Ron Zachris, P.E.

Scale 1/4" = 1 ft

2x8 ckg Joists
Garage Area only
22'4" span

