


7-13-2022
1"=20'
J.A. Hillis
Insp. By: A. Delah

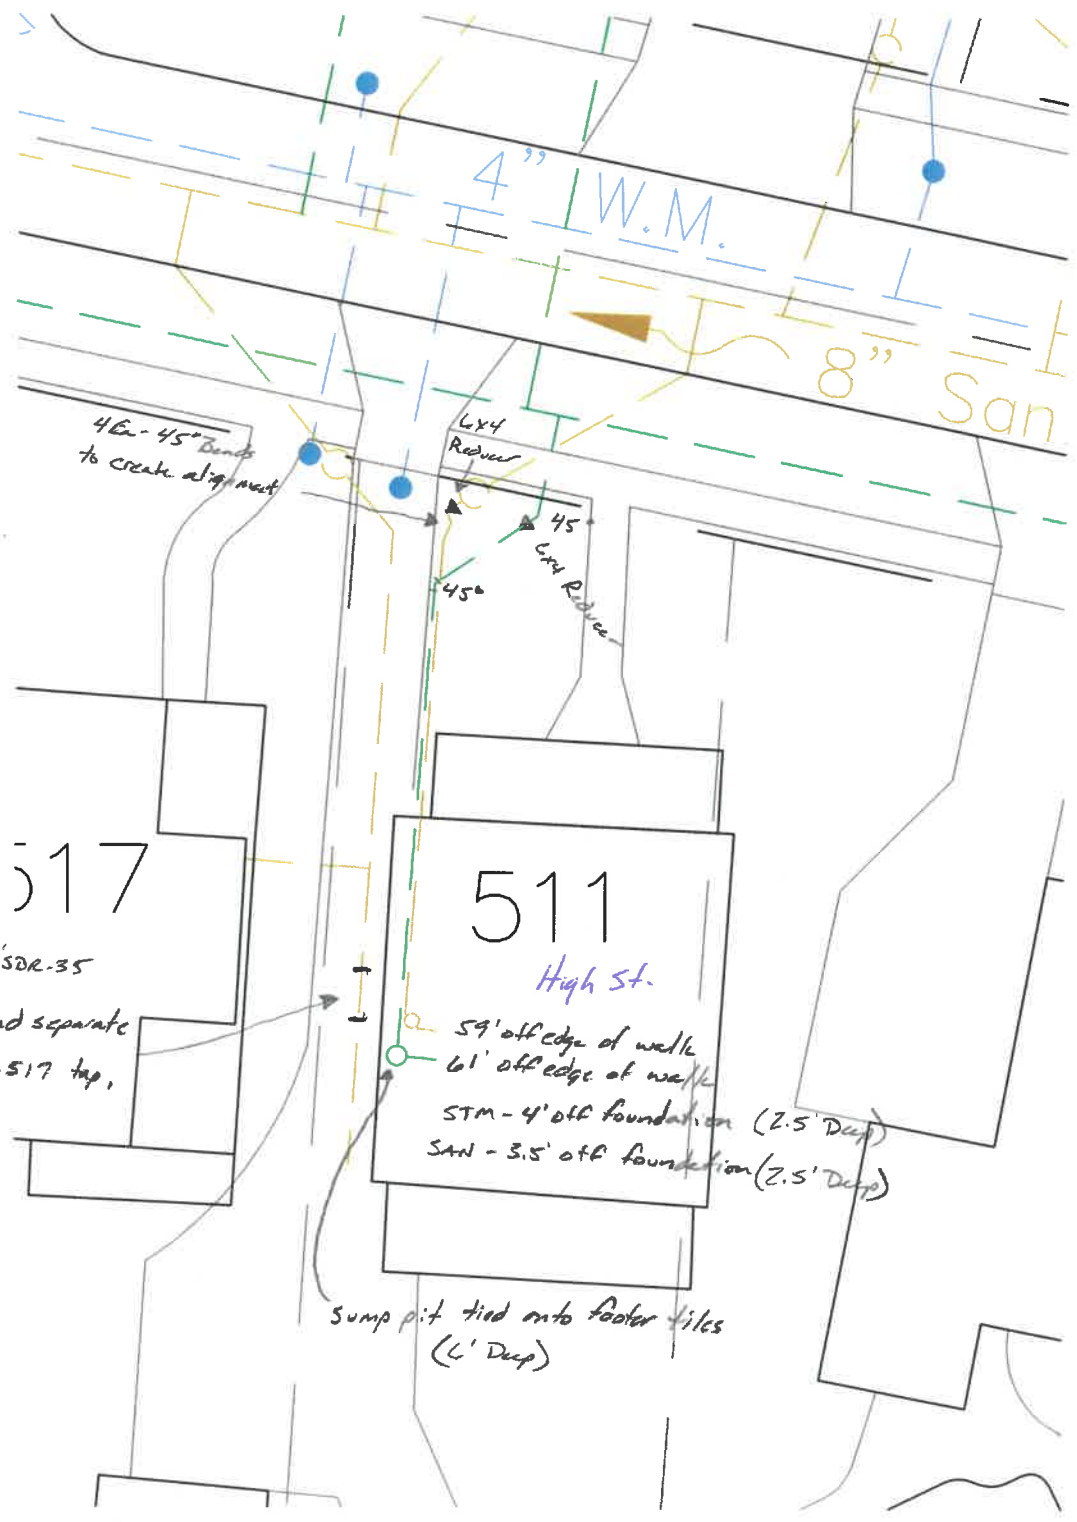

All 4" SDR-35 from R/W to house.

4.5' of 6" SDR-35 to remove wye and separate Sanitary from HW. 517 tap.

San./Storm Separation