

WATER TAPPING PERMIT

issued by

The Napoleon Water Distribution Department

255 West Riverview Ave. Napoleon, Ohio 43545 Ph. 592-4010

Permit No. W-0205 Issued \_\_\_\_\_ Received of \_\_\_\_\_ (\$ \_\_\_\_\_) .00

(Charge for tapping permit to supply water service to) Lot No. \_\_\_\_\_ Sub Div. \_\_\_\_\_

Street No. \_\_\_\_\_ Tap Size \_\_\_\_\_ \* Cost \$ \_\_\_\_\_ .00 Plumber \_\_\_\_\_


Date completed \_\_\_\_\_ Approved by Jeffrey E. Mantel water distribution dept. \_\_\_\_\_ finance director

Name \_\_\_\_\_ Size of tap 1" Date 8-11-97 Street and No. 611 Hobson

Old Tap No. 2492 New Tap No. 9752 Size and Kind of Main 8" C-900

Location of Main 2' East of East Curb Depth of Main 6'

Distance from Hydrant/Valve 90' North of Hyd 71 Distance to Curb Stop from Corp. 49'

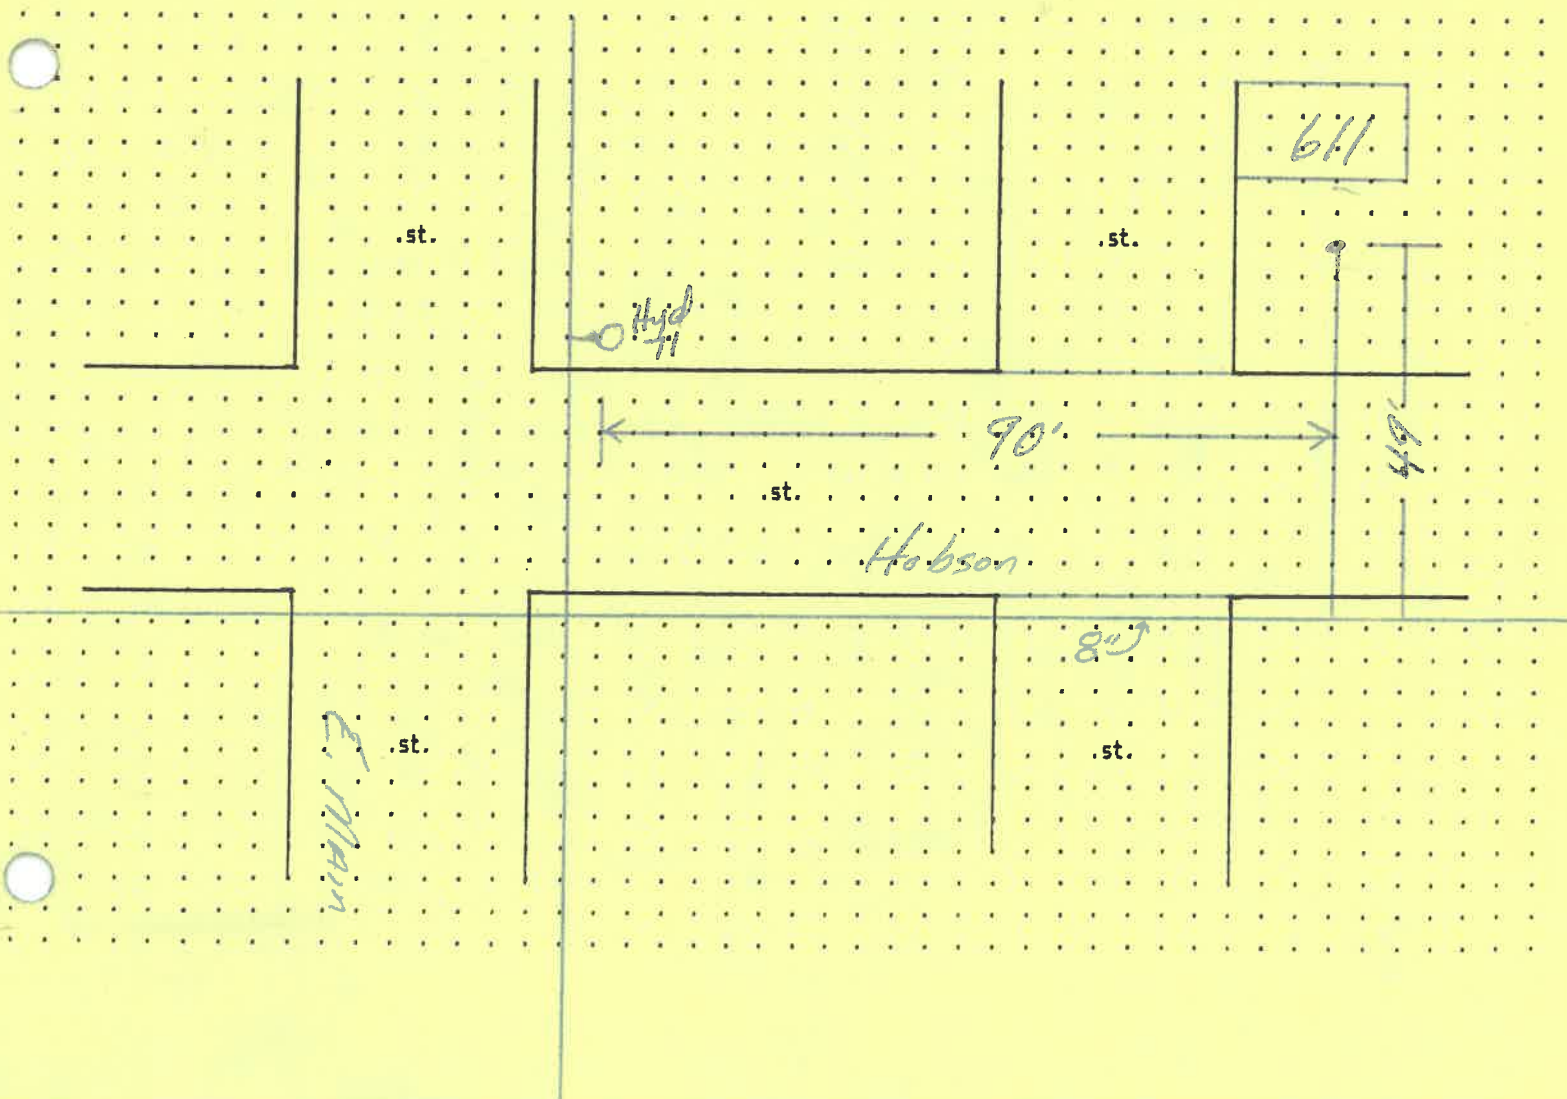

**WATER TAPPING PERMIT**  
 issued by  
**The Napoleon Water Distribution Department**  
 255 West Riverview Ave. Napoleon, Ohio 43545 Ph. 592-4010

Permit No. W-0205 Issued \_\_\_\_\_ Received of \_\_\_\_\_ (\$ \_\_\_\_\_).00

(Charge for tapping permit to supply water service to) Lot No. \_\_\_\_\_ Sub Div. \_\_\_\_\_

Street No. \_\_\_\_\_ Tap Size \_\_\_\_\_ \* Cost \$ \_\_\_\_\_ .00 Plumber \_\_\_\_\_

Date completed \_\_\_\_\_ Approved by Jeffrey E. Mantagh water distribution dept. \_\_\_\_\_ finance director

Name \_\_\_\_\_ Size of tap 1" Date 8-11-97 Street and No. 611 Hobson

Old Tap No. 2492 New Tap No. 9752 Size and Kind of Main 8" C-900

Location of Main 2' East of East Curb Depth of Main 6'

Distance from Hydrant/Valve 90' North of Hyd 71 Distance to Curb Stop from Corp. 49'

