

CITY OF NAPOLEON WATER TAPPING PERMIT FORM

PERMIT #:

ISSUED:

JOB LOCATION: _____

SUBDIVISION NAME: _____ LOT #: _____

OWNER:

ADDRESS: 861 Hobson

CONTRACTOR: _____ PHONE: _____

TAP SIZE: 1" 1.5" _____ 2" _____ OTHER _____

AMOUNT PAID: _____ YOKE SIZE: _____


PLUMBING CONTRACTOR: _____ PH: _____

DATE OF TAP: 8-17-12 OLD TAP #: _____ NEW TAP #: _____

SIZE AND KIND OF MAIN: 4" C.I.P.

LOCATION OF MAIN: West side of Hobson DEPTH OF MAIN: 7'6"

DIST FROM HYDRANT VALVE: 15' DIST TO CURB STOP FROM CORP: 18'

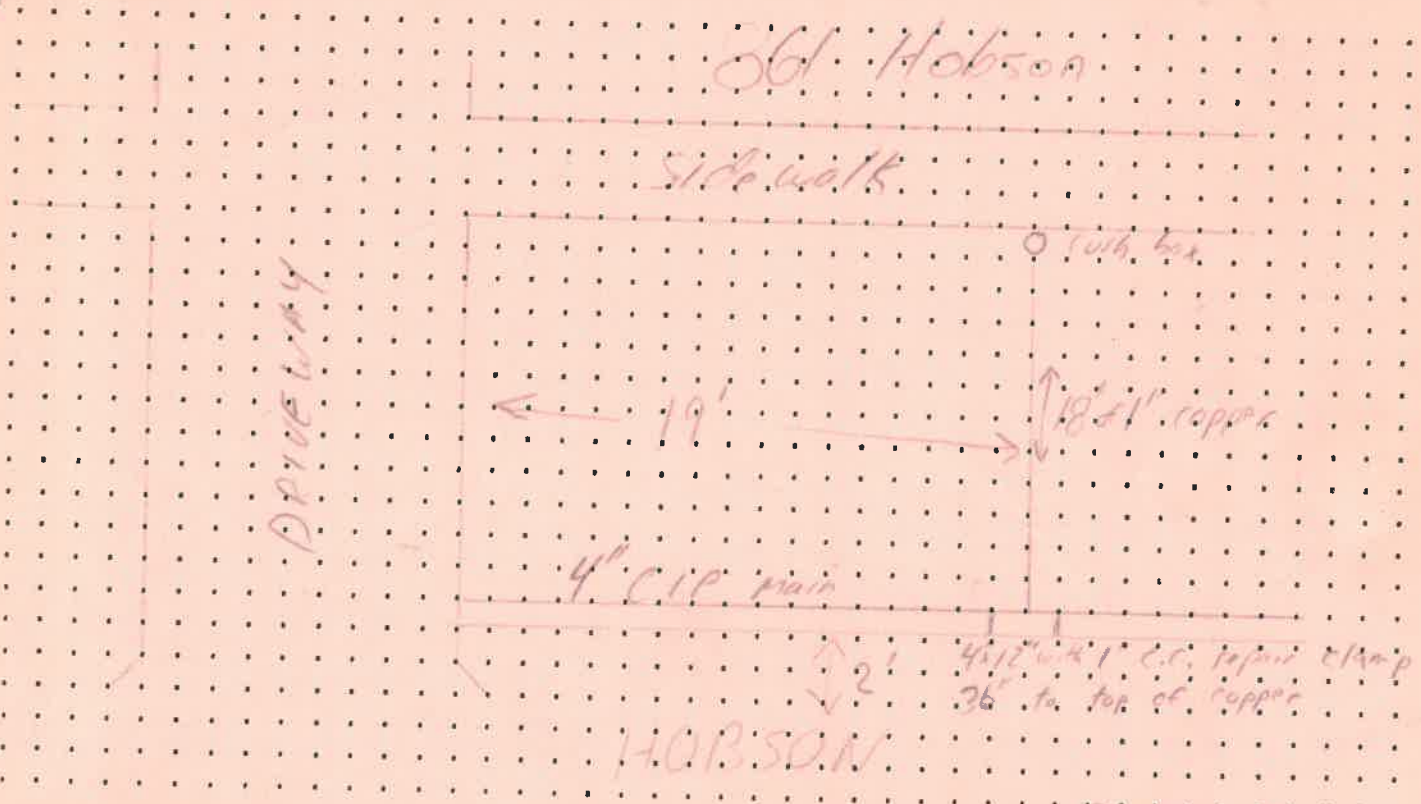

DATE APPROVED: 8-21-12

BY: [Signature]