

PERMIT

City of Napoleon  
255 W. Riverview  
Napoleon, OH 43545

Division of Building and Zoning  
PH (419) 592-4010  
FAX (419) 599-8393

Permit No: 002167

Date Issued: 05-13-04

Issued by: BND

Job Location: 101 HURST DR

Est. Cost:

Lot #:

Subdivision Name:

Owner: CUNARD, WILLIAM  
Address: 245 GARDEN ST  
CSZ: NAPOLEON, OH 43545  
Phone: 419-599-1082

Agent: SELF  
Address:  
CSZ:  
Phone:

Use Type – Residential:

Other:

ZONING INFORMATION

Dist:	Lot Dim:	Area:	Fyrd:	Syrd:	Ryrd:
Max HT:	# Pkg	Spaces:		# Loading SP:	Max Lot Cov:

BOARD OF ZONING APPEALS:

Work Type – New:	Replmnt:	Addn'n:	Alter:	Remodel:
------------------	----------	---------	--------	----------

WORK INFORMATION

Size - Lgth:	Width:	Stories:	Living Area SF:
Garage Area SF:	Height:	Bldg Vol Demo Permit:	

WORK DESCRIPTION  
ZONING PERMIT


FEE DESCRIPTION	PAID DATE	FEE AMOUNT DUE
ZONING PERMIT	05-13-04	25.00

Total Fees Due 25.00



5-13-04  
Date

J. Franz  
Applicant Signature

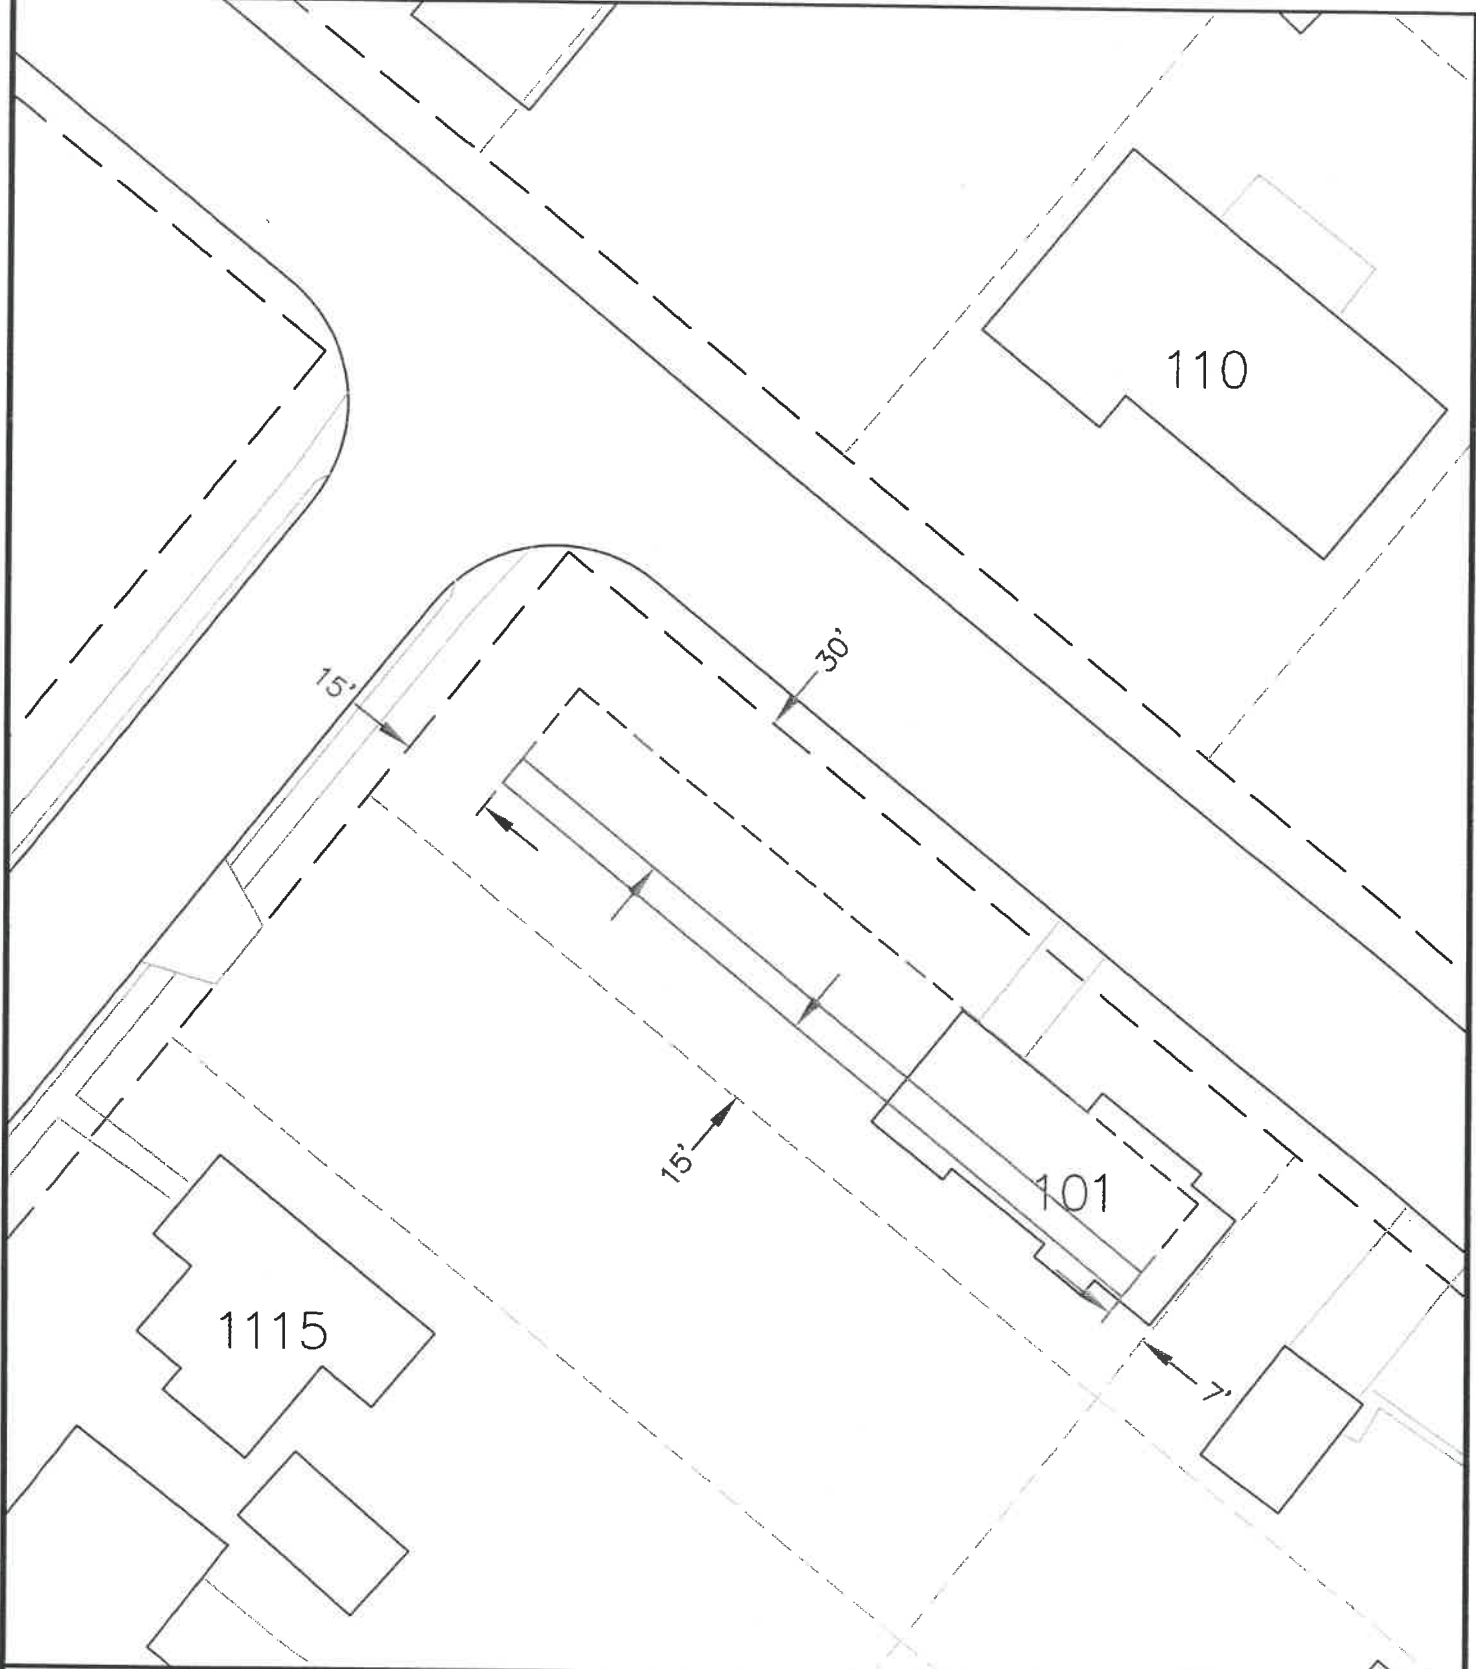


City Of Napoleon  
 Engineering Department

P.O. Box 151/255 W. Riverview Ave.  
 Napoleon, Ohio 43545  
 Phone: (419) 592-4010  
 Fax: (419) 599-8393

101 Hurst Dr.  
 Zone R-2  
 Setbacks

Date: 04/19/04  
 Drawn By: M.B.S.  
 Approved By: B.N.D.  
 Scale: 1"=30'

Sheet \_\_\_ Of \_\_\_

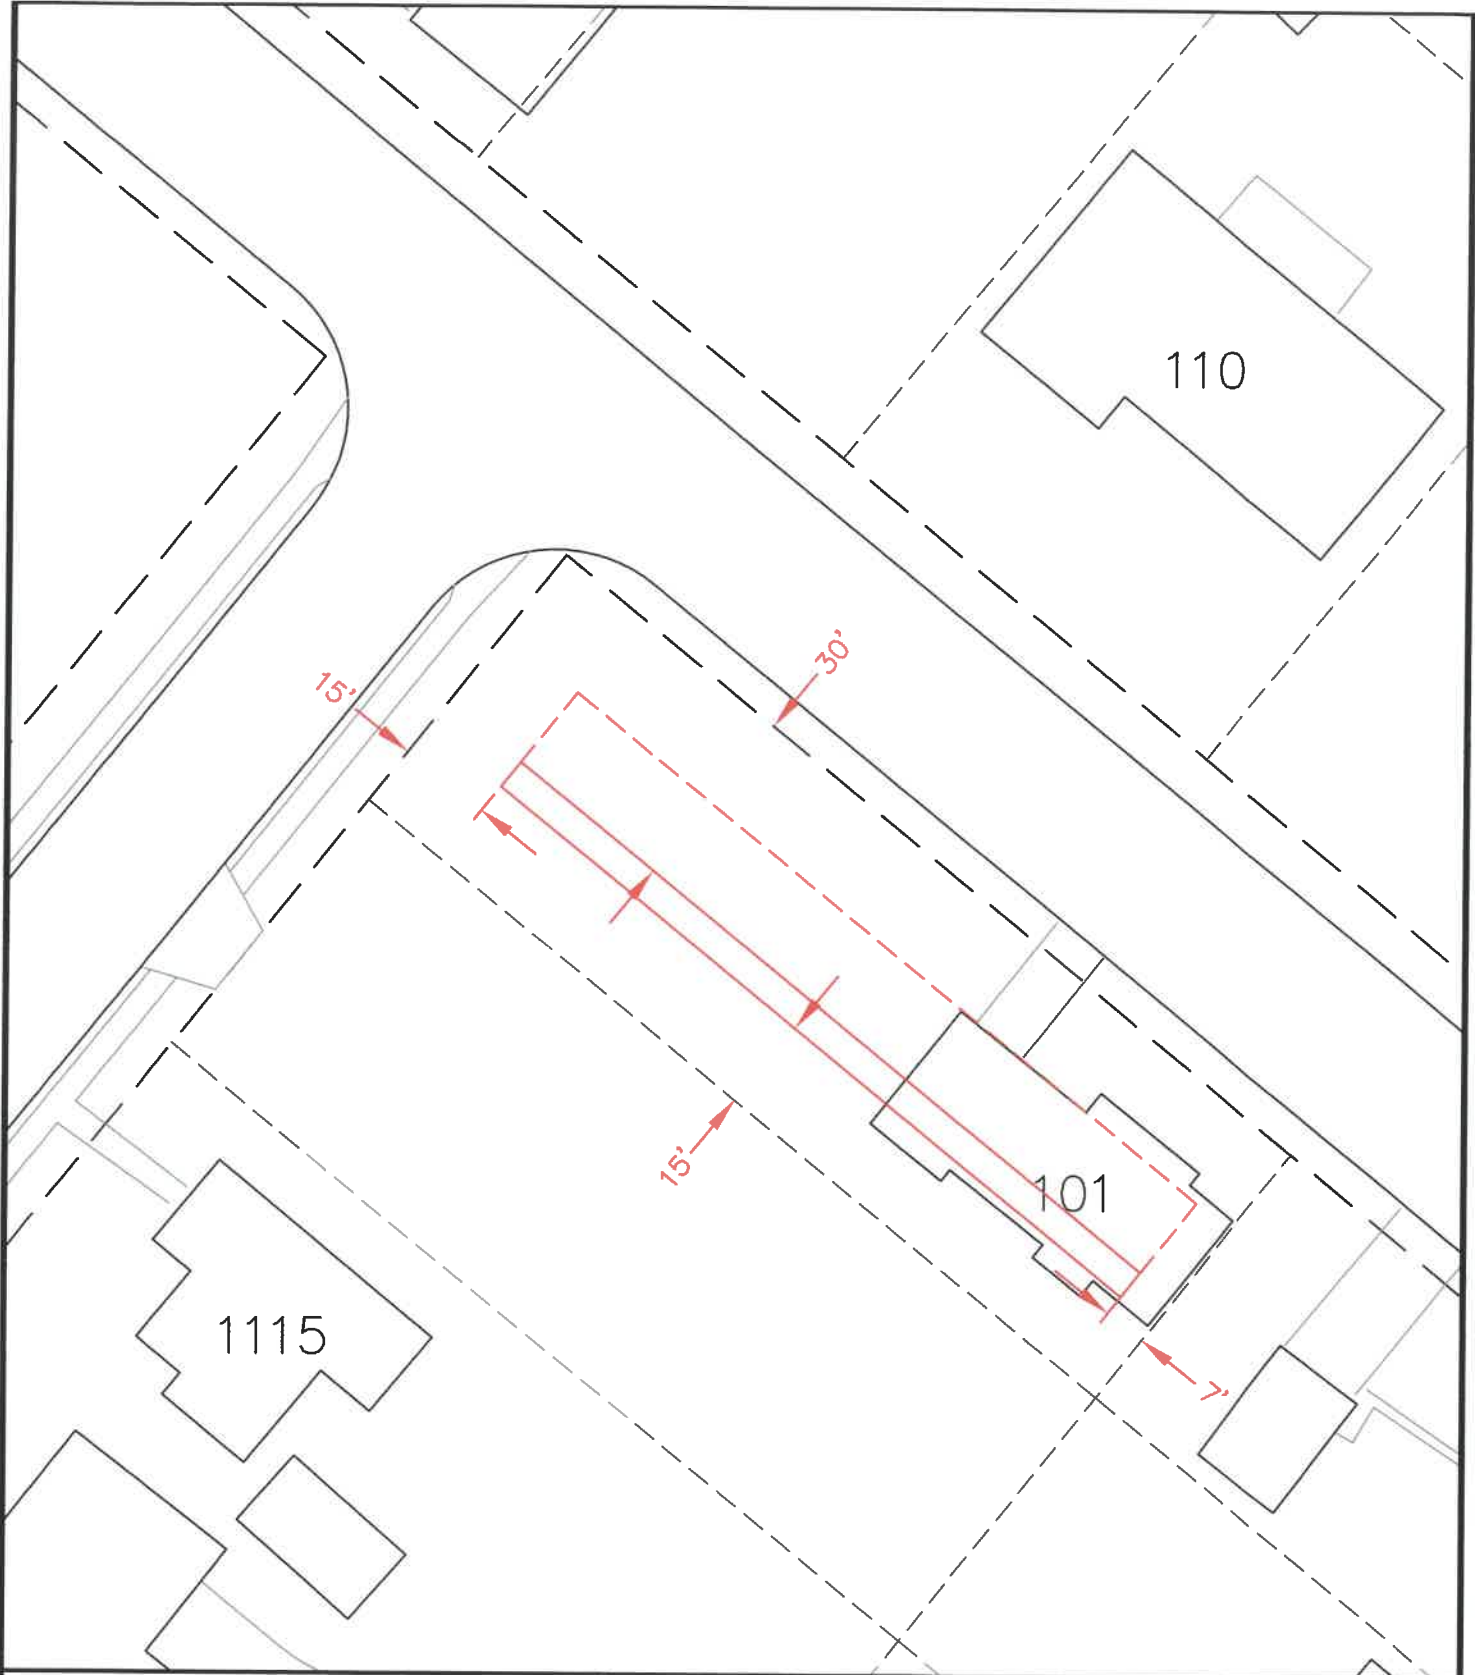

City Of Napoleon  
 Engineering Department

P.O. Box 151/255 W. Riverview Ave.  
 Napoleon, Ohio 43545  
 Phone: (419) 592-4010  
 Fax: (419) 599-8393

101 Hurst Dr.  
 Zone R-2  
 Setbacks

Date: 04/19/04

Drawn By: M.B.S.

Approved By: B.N.D.

Scale: 1"=30'

Sheet \_\_\_ Of \_\_\_