

PERMIT
CITY OF NAPOLEON - BUILDING DEPARTMENT

255 West Riverview Avenue, Napoleon, Ohio 43545 - 419-592-4010

Permit No. 01874 Issued 11-3-89
date

Job Location 1130 Hurst Drive
address

Lot 120-121 Majestic Heights
sub-div or legal discript

Issued By Eldon Huber
building official

Owner Clifton Martinez
name tel.

Address 1130 Hurst Drive

Agent Paul Walters
builder-eng.-etc. tel.

Address 164 North Street

Description of Use Residence

Residential 1
no. dwelling units

Commercial _____ Industrial _____

New _____ Add'n. X Alter _____ Remodel _____

Mixed Occupancy _____

Change of Occupancy _____

Estimated Cost \$ 3000.00

FEES	BASE	PLUS	TOTAL
<input type="checkbox"/> BUILDING			
<input type="checkbox"/> ELECTRICAL			
<input checked="" type="checkbox"/> PLUMBING	9.00	9.00	18.00
<input type="checkbox"/> MECHANICAL			
<input type="checkbox"/> DEMOLITION			
<input type="checkbox"/> ZONING			
<input type="checkbox"/> SIGN			
<input type="checkbox"/> WATER TAP			
<input type="checkbox"/> SEW. INSP.			
<input type="checkbox"/> SEWER TAP			
<input type="checkbox"/> TEMP. WATER			
<input type="checkbox"/> TEMP. ELECT.			
ADDITIONAL PLAN REVIEW	Struct. _____ hrs	Elect. _____ hrs	
TOTAL FEES.....			18.00
LESS MIN. FEES PAID _____ date _____			
BALANCE DUE.....			

ZONING INFORMATION N/A

district	lot dimensions	area	front yd	side yds	rear yd
max hgt	no pkg spaces	no ldg spaces	max cover	petition or appeal req'd	date appr

WORK INFORMATION: N/A

Size: Length _____ Width _____ Stories _____ Ground Floor Area _____
 Height _____ Building Volume (for demo. permit) _____ cu. ft.

Electrical: _____
brief description

Plumbing: Add one bath
brief description

Mechanical: _____
brief description

Sign: _____ Dimensions _____ Sign Area _____
type

Additional Information: Refer to permit no.

PAID

Date 11-2-89 Applicant Signature Paul M. Walters **NOV 03 1989**
owner-agent **CITY OF NAPOLEON**

PERMIT

CITY OF NAPOLEON - BUILDING DEPARTMENT

01874 255 West Riverview Avenue, Napoleon, Ohio 43545 - 419-592-4010

Permit No. Issued 11-3-89
date
 Job Location 1130 HURST DR.
address
 Lot 120-121 MAJESTIC HEIGHTS
sub-div or legal descrip
 Issued By FH
building official
 Owner CLIFTON MARTINEZ
name tel
 Address 1130 HURST DR
 Agent PAUL WALTERS
builder-eng-etc tel
 Address 164 NORTH ST.
 Description of Use RESIDENCE
 Residential 1
no dwelling units
 Commercial Industrial
 New Add'n. X Alter Remodel
 Mixed Occupancy
 Change of Occupancy
 Estimated Cost \$ 3000.00

FEE	BASE	PLUS	TOTAL
BUILDING			
ELECTRICAL			
PLUMBING	9.00	9.00	18.00
MECHANICAL			
DEMOLITION			
ZONING			
SIGN			
WATER TAP			
SEWER TAP			
TEMP. ELECT.			
ADDITIONAL PLAN REVIEW	Struct. <u> </u> hrs		
	Elect. <u> </u> hrs		
TOTAL FEES			18.00
LESS MIN. FEES PAID			
BALANCE DUE			

ZONING INFORMATION NA

district	lot dimensions	area	front yd	side yds	rear yd
max hgt	no pkg spaces	no ldg spaces	max cover	petition or appeal req'd	date appr

WORK INFORMATION: NA
 Size: Length Width Stories Ground Floor Area
 Height Building Volume (for demo. permit) cu. ft.
 Electrical:
brief description
 Plumbing: AOD 1- BATH
brief description
 Mechanical:
brief description
 Sign: Dimensions Sign Area
type
 Additional Information: REFER TO PERMIT #2

PAID

NOV 03 1989


CITY OF NAPOLEON

Date 11-3-89 Applicant Signature Paul M. Walters
owner-agent

PLATE
NO. 100
MAY 1900


NAPOLEON BUILDING DEPARTMENT (SAMPLE DRAWING)

VENTS 4 Roof
 ROOFING Solid ASPALT
 UNDERLAYMENT 15 LBS FELT - 2 LAYERS
 SHEATHING 5" x 4' x 8'

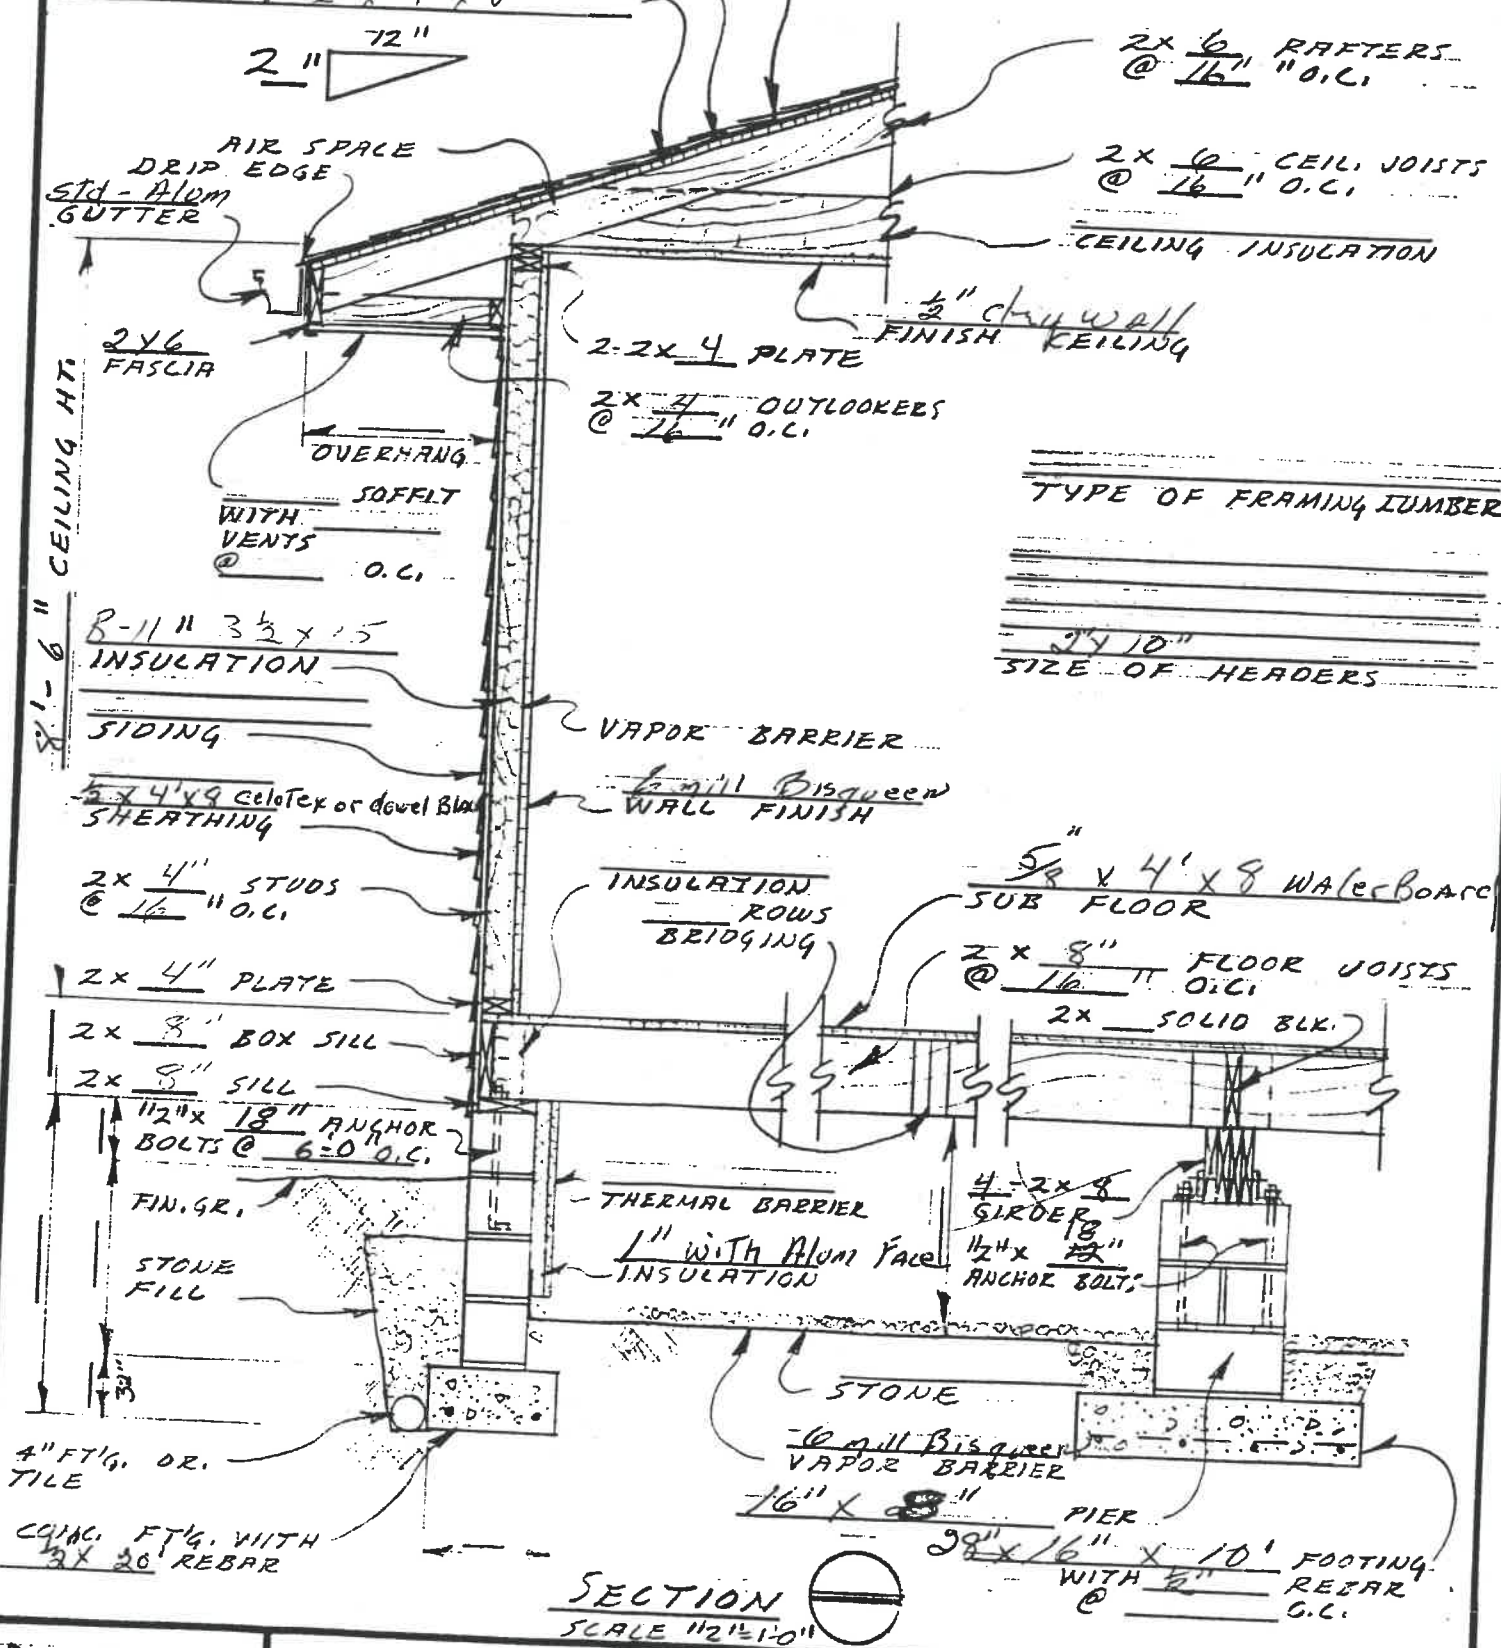

TYPE OF FRAMING LUMBER

SIZE OF HEADERS

SECTION 
 SCALE 1/2" = 1'-0"

DATE _____ WALL SECTION @ CRAWL SPACE DWG. NO OF _____



City of NAPOLEON, OHIO

255 RIVERVIEW AVENUE - (419) 592-4010
NAPOLEON, OHIO 43545-0151

July 20, 1989

Alice Staton
C/O Clifton Martinez
1130 Hurst Drive
Napoleon, Ohio 43567

Re: The List of Items Which You Were
to Furnish.

Dear Alice:

The following items were not included with
your section and window information.

- OK* 1 Plumbing Isometric.
- OK* 2 Window sizes from your information. I cannot determine what type of window (casement, hopper vent, double hung, etc.) also which window is a W-2 and a W-3 marked on your floor plan.
- 3 Confirming our phone conversation this morning a 6 X 6 wood beam will not support the roof and ceiling over the bedroom and kitchen openings. Please consult with your builder and have the size of this beam increased to support the loads over these openings which are approximately 12' to 13' wide.

Since the opening dimensions are not listed on your floor plan, they should be listed on your design information.

Some alternatives you may wish to consider are laminated wood beams and steel beams.

Thank you for your cooperation,

Eldon Huber
Eldon Huber
Building Inspector

Mayor
Steven Lankenau

Members of Council
Lawrence Haase, President
Donald Stevens
James Hershberger
Terri A. Williams
John E. Church
Randy J. Bachman

City Manager
Terry Dunn

Finance Director
Rupert W. Schweinhagen

Law Director
Michael J. Wesche

Assistant Law Director
Jeffrey R. Lankenau

50 X 17.6 X B

MIN LOADS FOR
UNADJUSTED 2000 DEAD

ROOF L.L. 20
D.L. 10

CEIL. C.L. 20
D.L. 10

TOTAL 60 # R.S.F.

17'-6" ROOF LOAD

17'-6" CEIL LOAD

$\frac{1}{2}$ " water line PVC pipe
 4" DRAIN STA
 $1\frac{1}{2}$ " DRAIN TUB + BAS.

