

CITY OF NAPOLEON WATER TAPPING PERMIT FORM

PERMIT #:

ISSUED:

JOB LOCATION: 201 Hurst

SUBDIVISION NAME: _____ LOT #: _____

OWNER:

ADDRESS:

CONTRACTOR: _____ PHONE: _____

TAP SIZE: 1" 1.5" _____ 2" _____ OTHER _____

AMOUNT PAID: _____ YOKE SIZE: _____


PLUMBING CONTRACTOR: _____ PH: _____

DATE OF TAP: 8/20/20 OLD TAP #: _____ NEW TAP #: 8/20/20

SIZE AND KIND OF MAIN: 8" C-900

LOCATION OF MAIN: West Side of Hurst Dr. DEPTH OF MAIN: 5'

DIST FROM HYDRANT\VALVE: 14' DIST TO CURB STOP FROM CORP: 5'

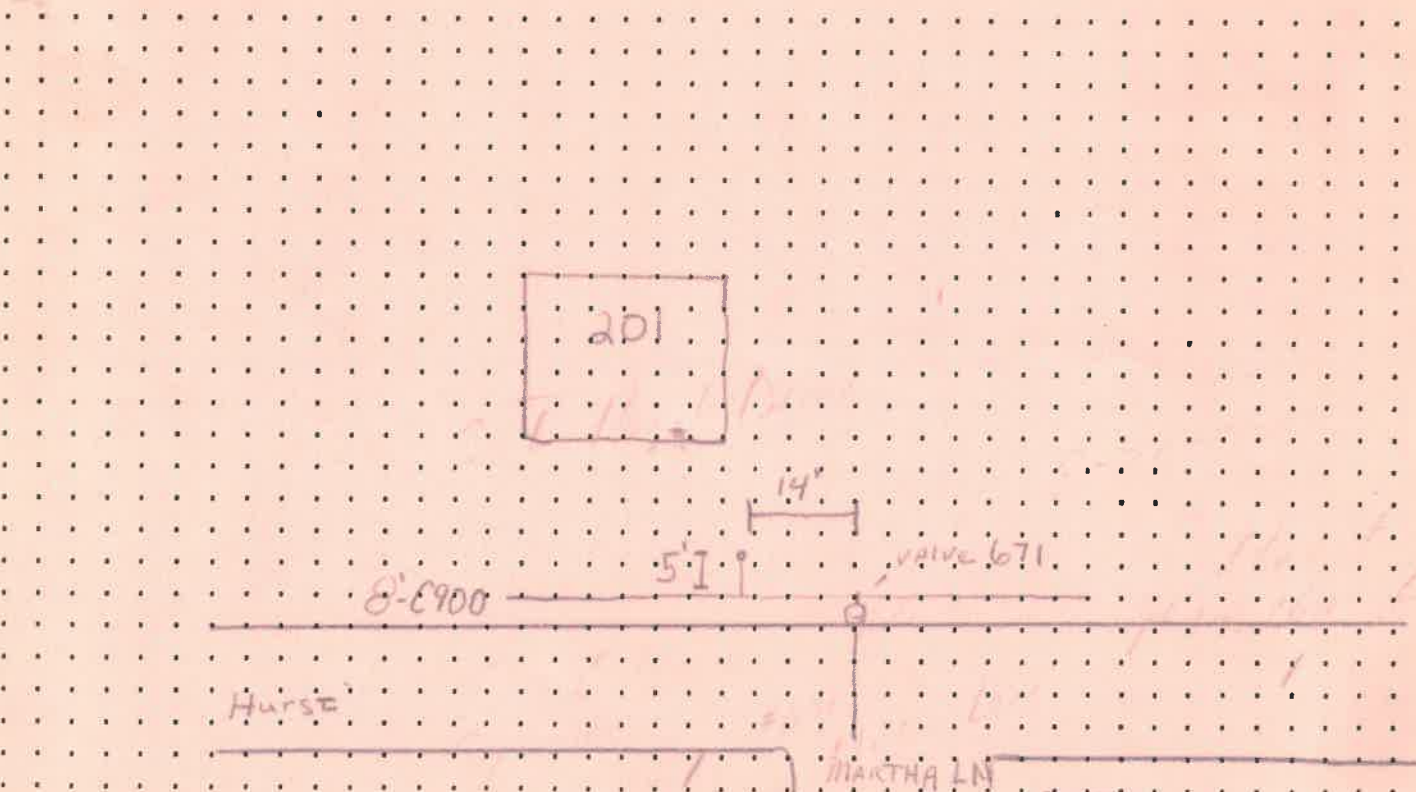

DATE APPROVED: 8-24-2020 BY: Jerry H. [Signature]