


12521  
Independent Dr

Truck Stop Expansion

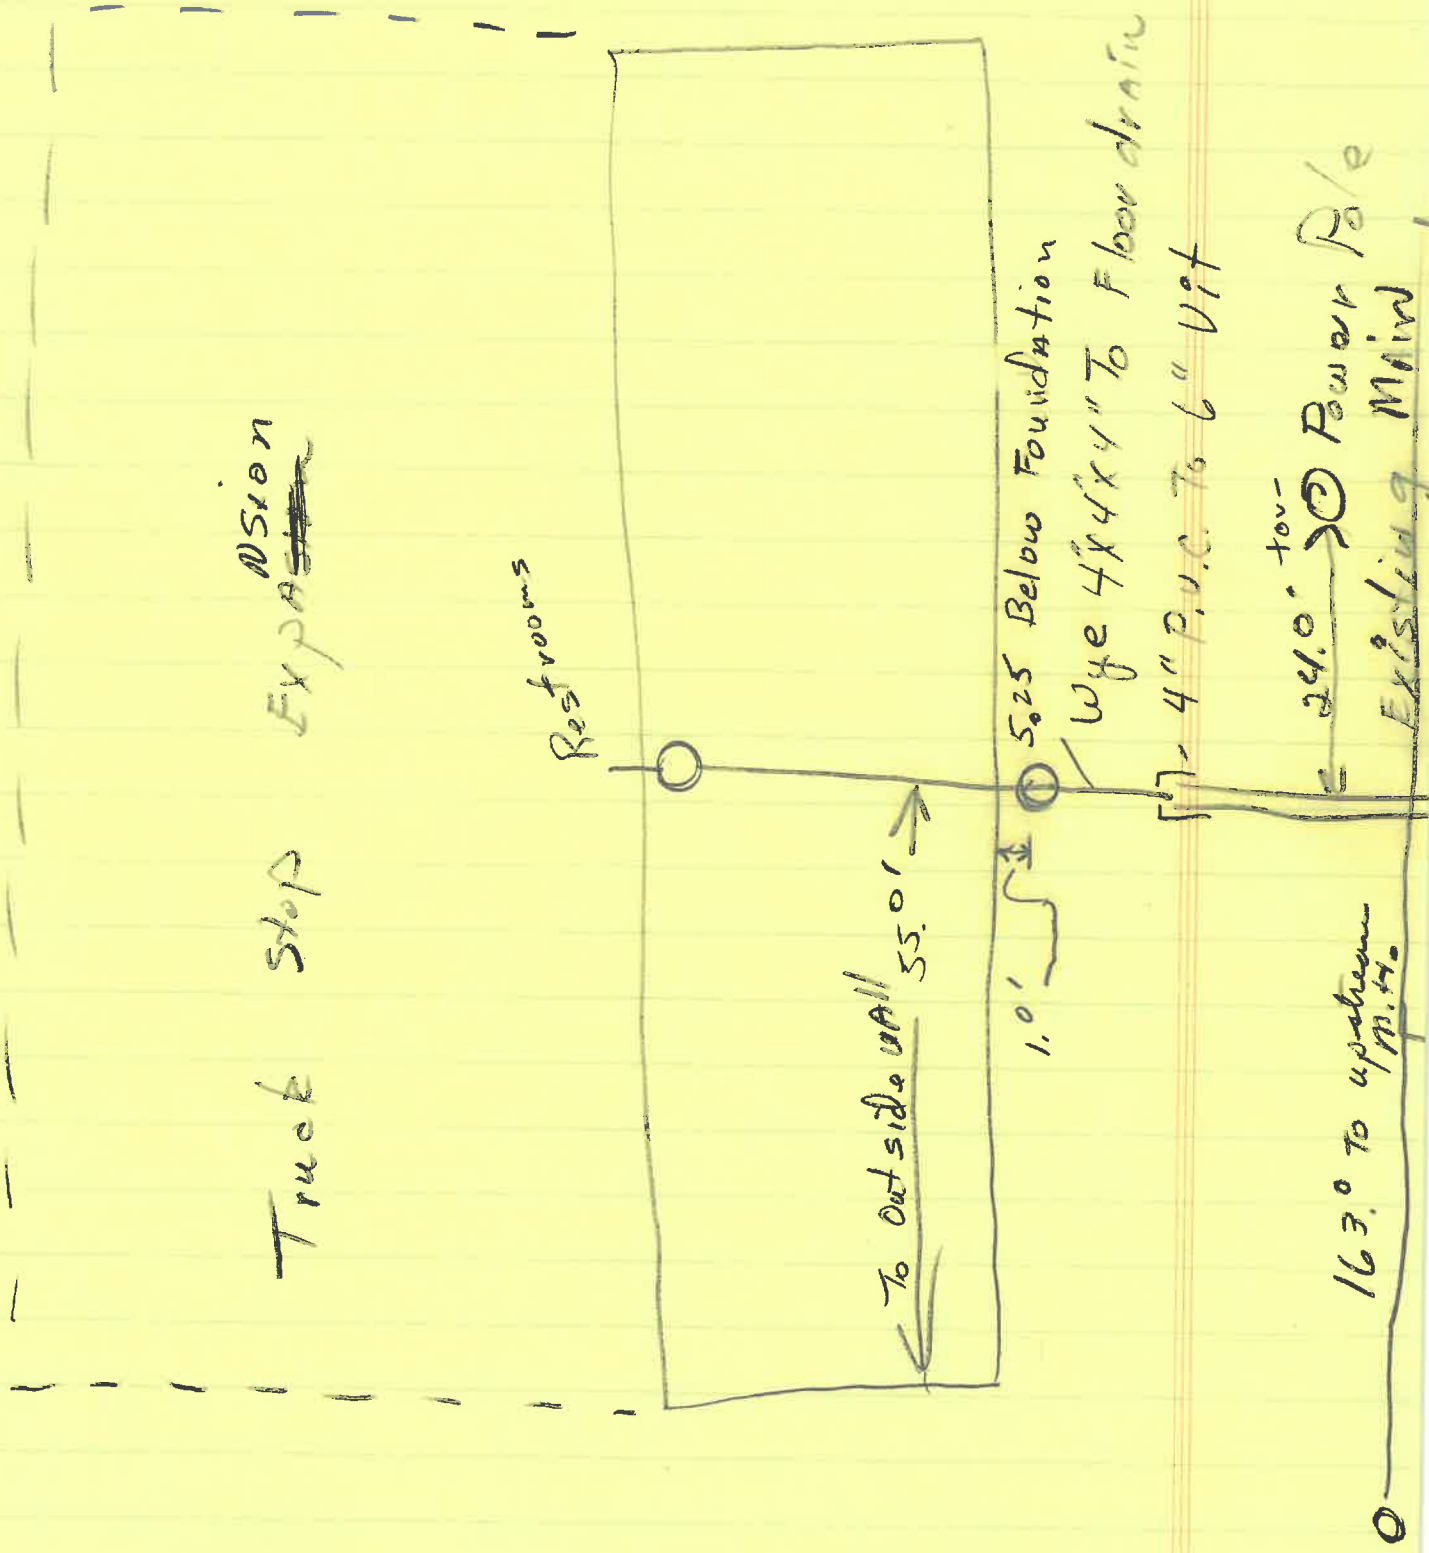

Restrooms

5.25 Below Foundation

Wye 4x4x4 To Floor drain

4" P.V.C. To 6" VIT

24.0' to Existing Main

163.0' to upstream M.H.

To outside wall 55.0'

1.0'