


POWER POLE, 2' ABOVE GRADE
AT STATION 6+12, 22' RIGHT
ELEV. 680.77

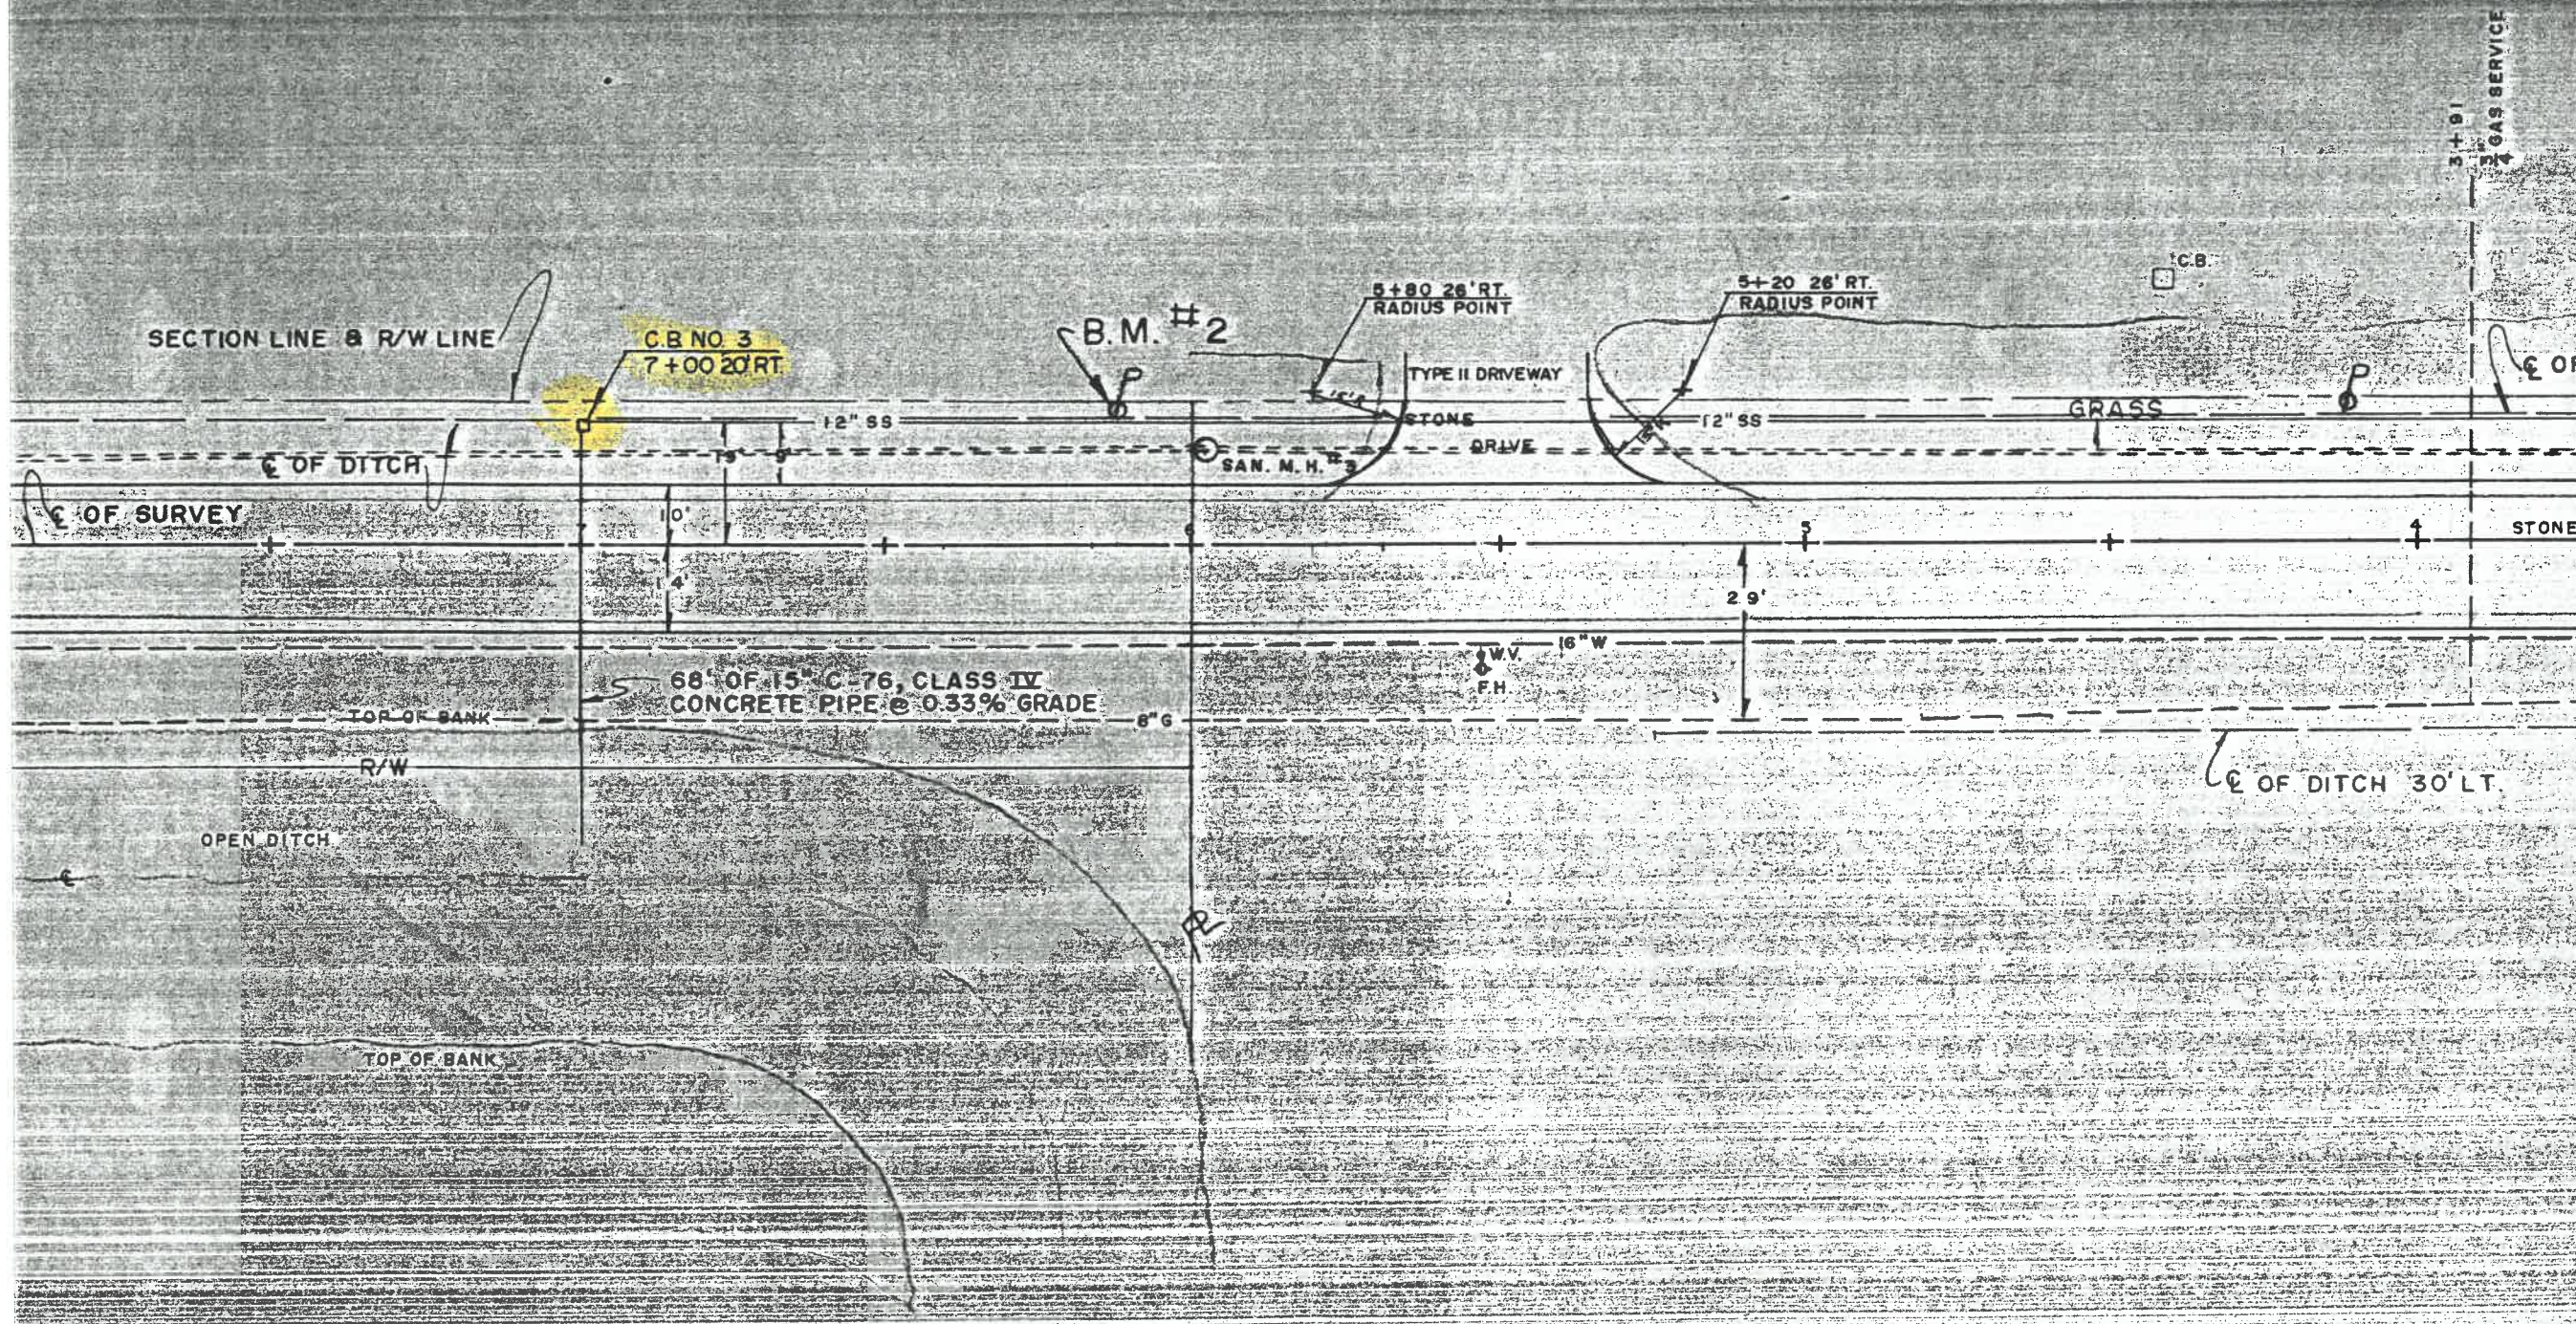

5+91
GAS SERVICE

OF

STONE

OF DITCH 30' LT.