

CITY OF NAPOLEON WATER TAPPING PERMIT FORM

PERMIT #:

ISSUED:

JOB LOCATION: _____

SUBDIVISION NAME: _____ LOT #: _____

OWNER: Brewal Truck Stop

ADDRESS: 1270 Independence

CONTRACTOR: _____ PHONE: _____

TAP SIZE: 1" _____ 1.5" _____ 2" X OTHER _____

AMOUNT PAID: _____ YOKE SIZE: _____


PLUMBING CONTRACTOR: _____ PH: _____

DATE OF TAP: 6-23-04 OLD TAP #: _____ NEW TAP #: 0436

SIZE AND KIND OF MAIN: 6" C-900 (tapped Hyd lead)

LOCATION OF MAIN: 12" main lays 14" East of R/W Fence DEPTH OF MAIN: 6'

DIST FROM HYDRANT VALVE: stop 1' N of Hyd 587 5' E of Hyd 587 DIST TO CURB STOP FROM CORP: 2'

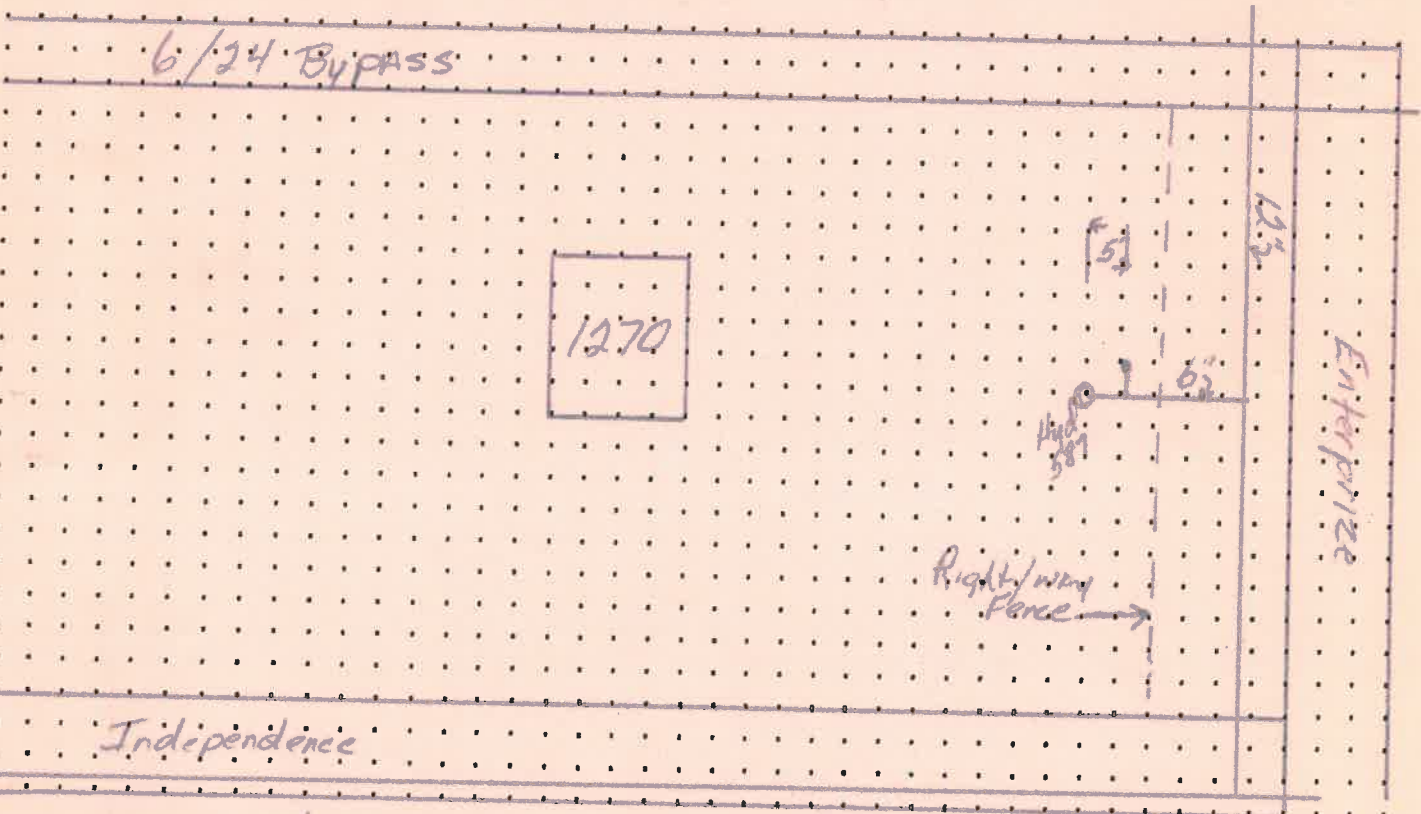

DATE APPROVED: Jan 12, 05 BY: [Signature]