



CITY OF NAPOLEON
BUILDING & ZONING DEPARTMENT
255 W. Riverview Avenue, PO Box 151, Napoleon, OH 43545
Phone: 419-592-4010 - Fax: 419-599-8393

APPLICATION FOR SIGN PERMIT

LOCATION OF PROPERTY: 375 INDEPENDENCE DR.

OWNER NAME: AREA OFFICE ON AGING. PHONE: 419-592-6206

OWNER ADDRESS: 375 INDEPENDENCE DR.

CONTRACTOR NAME: Toledo Sign Company PHONE: 419-244-4444

IS CONTRACTOR REGISTERED WITH THE CITY OF NAPOLEON? YES NO

SIGN INFORMATION

TYPE: POST WALL GROUND AWNING

DIMENSIONS: 4'-0" x 4'-0" = TOTAL S.F. 16

** PLEASE INCLUDE ANY AND ALL SITE PLANS AND PLANS OF ABOVE SIGNS.

FEES:

\$35.00 BASE UP TO 50 S.F. OF SIGN, PLUS \$0.20 PER ADDITIONAL S.F., NOT TO EXCEED \$150.00 (100-3100-46610)

\$5.00 FLAT FEE FOR TEMPORARY SIGNS, TEMPORARY SPECIAL EVENT SIGNS, AND PORTABLE SIGNS OTHER THAN THOSE EXEMPT FROM FEE. (SEE BELOW)

NO FEE REQUIRED FOR TEMPORARY AND EASILY REMOVABLE 1ST AMENDMENT SIGNS, OR SIGNS RELATED TO RELIGIOUS OR CHARITABLE CAUSES OR EVENTS.

ESTIMATED CONSTRUCTION COST \$ _____

[Signature]
APPLICANT SIGNATURE

4-14-2010
DATE

Batch 22330 Check 7098 Date 4-14-10

SCANNED

Area Office on Aging
of Northwestern Ohio, Inc.



TO REMAIN

BRANCH OFFICE

TO REMAIN

• **PASSPORT**

NEW VINYL COPY

• **IN-HOME CARE**

NEW VINYL COPY

• **RSVP**

NEW VINYL COPY

375 Independence Dr.

NEW VINYL COPY

N O V
EXISTING 4' X 4' ILLUMINATED SIGN


(C)



2021 ADAMS STREET
TOLEDO, OHIO 43624
PHONE (419) 244-4444
FAX (419) 244-0540

ALL SIGN DESIGNS AND CONCEPTS
SHOWN HERE ARE CONFIDENTIAL AND
THE PROPERTY OF TOLEDO SIGN
COMPANY. NO USE OR DISCLOSURE
THEREOF MAY BE MADE WITHOUT OUR
WRITTEN PERMISSION

DATE OF REVISION	4	1	10	PHONE NO.	8407	CUSTOMER ADDRESS	AOA
DATE SIGNED							
SALES REP.	BILL TIELAND						
APPROVED SIGNATURE							
	SCALE 3/4"=1'-0"						
	DRAWN BY KDK						

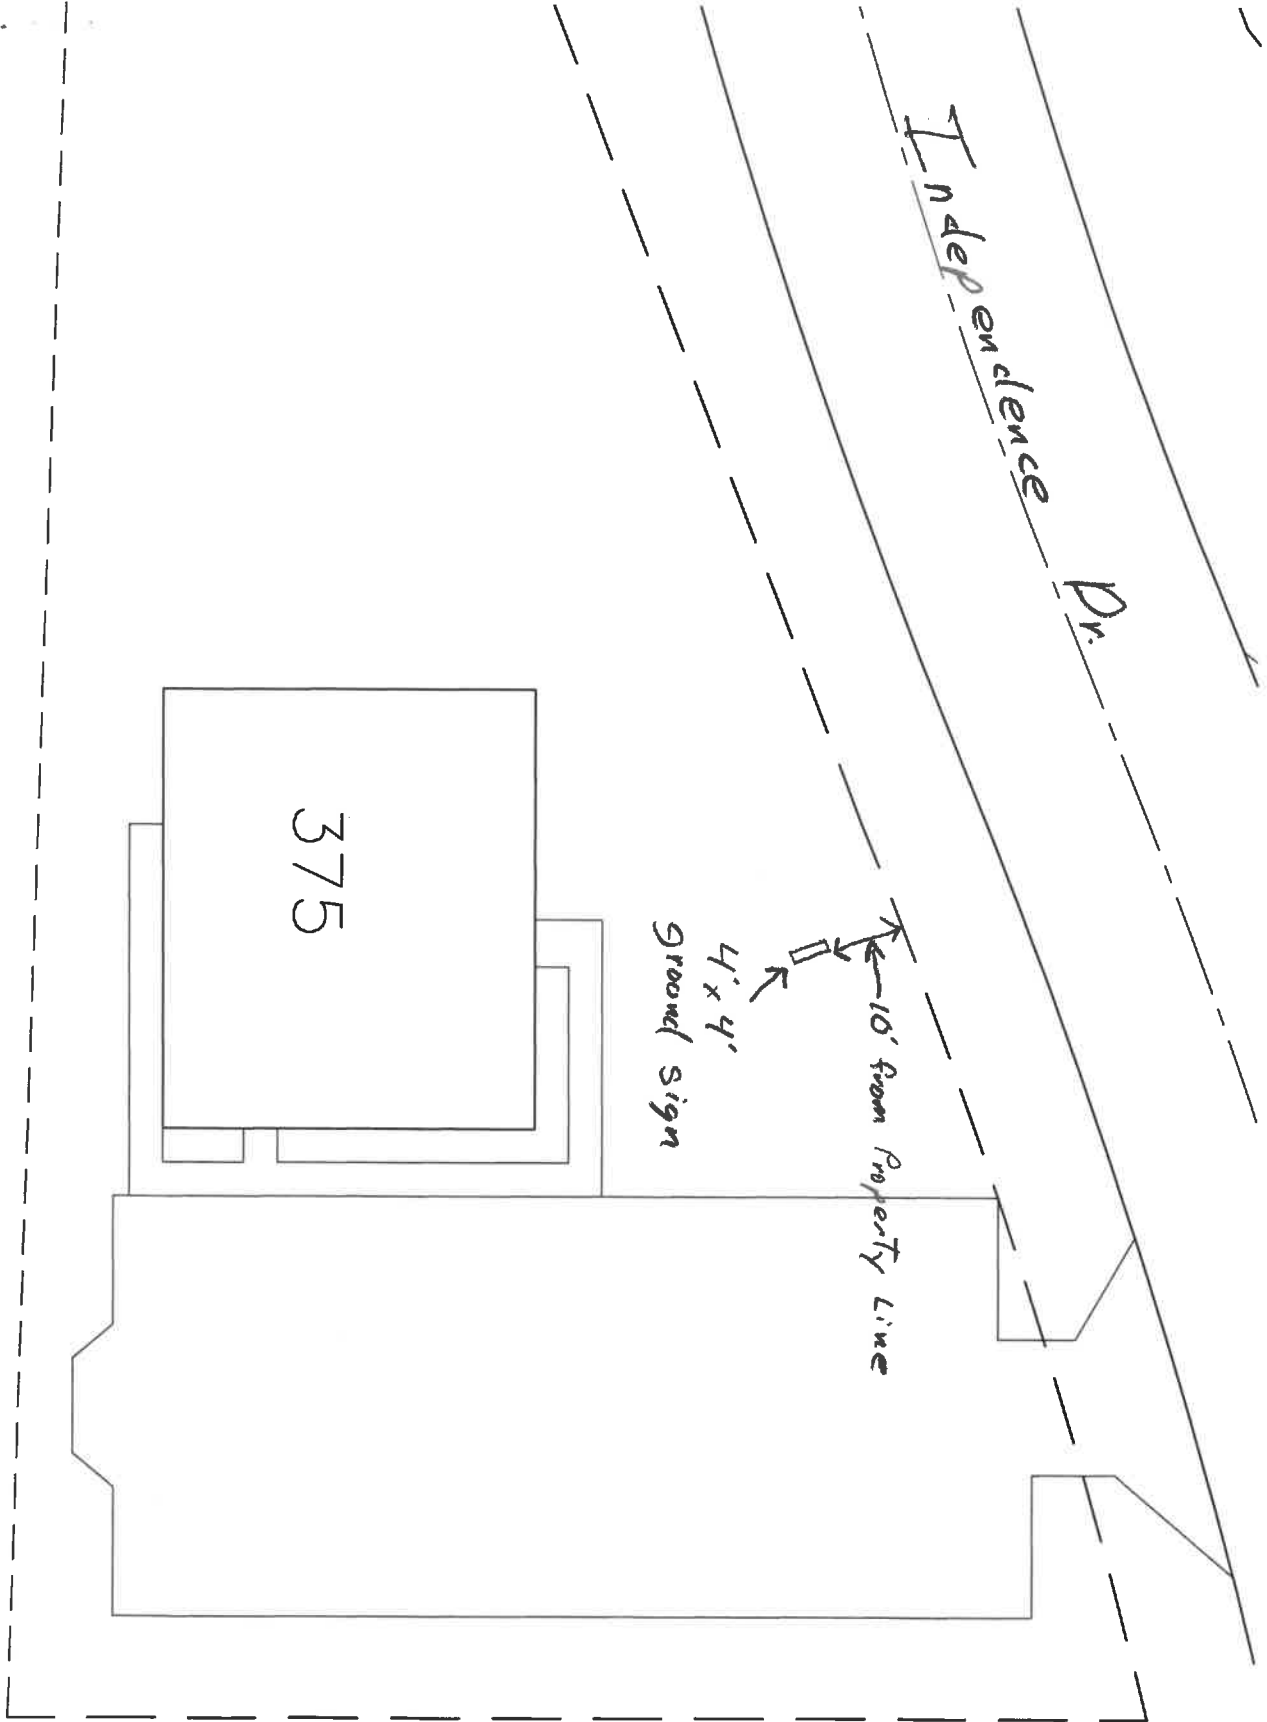

Dr. Independence

375

4' x 4'
Ground sign

10' from Property line

Independence Court