

# THE CITY OF NAPOLEON

**SCANNED**  
+final

BUILDING & ZONING DEPARTMENT

255 W. RIVERVIEW

(419) 592-4010

---

## Sign Permit

Permit Number: SG2009-4

Page 1 of 1

Printed: 9/29/2009

---

### ADDRESS:

*500 Independence Dr*

### Applicant

Name: Mel Lanzer Co.

Address: 2266 N Scott St

Approval Date: 5/8/2009

419-592-2801

---

### Owners

Name: Raymar Water Treatment Inc.

Address: 500 Independence Dr.

Napoleon, OH 43545

---

### Contractors

Contractor Type: General Contractor

Name: Mel Lanzer Co.

Napoleon, OH 43545

Address: 2266 N Scott St

Phone: 419-592-2801

---

### Fees and Receipts:

Number	Description	Amount
FEE2009-545	Sign (Auto)	\$35.00

**Total Fees:** \$35.00

RCPT2009-361		\$35.00
--------------	--	---------

**Total Receipts:** \$35.00

### 6x6 Sign

APPLICANTS SIGNATURE: \_\_\_\_\_ DATE: \_\_\_\_\_

**REMINDER: YOU MUST CALL (419)592-4010 FOR AN INSPECTION**

---



CITY OF NAPOLEON  
 BUILDING & ZONING DEPARTMENT  
 255 W. Riverview Avenue, PO Box 151, Napoleon, OH 43545  
 Phone: 419-592-4010 - Fax: 419-599-8393

APPLICATION FOR SIGN PERMIT

LOCATION OF PROPERTY: 500 Independence Drive

OWNER NAME: Culligan PHONE: (419) 592-7936

OWNER ADDRESS: 530 Independence Drive

CONTRACTOR NAME: Mel Lanzer PHONE: (419) 592-2801

IS CONTRACTOR REGISTERED WITH THE CITY OF NAPOLEON?  YES  NO

SIGN INFORMATION

TYPE:  POST  WALL  GROUND  AWNING

DIMENSIONS: 6x6 = TOTAL S.F. 36

\*\* PLEASE INCLUDE ANY AND ALL SITE PLANS AND PLANS OF ABOVE SIGNS.

FEES:

\$35.00 BASE UP TO 50 S.F. OF SIGN, PLUS \$0.20 PER ADDITIONAL S.F., NOT TO EXCEED \$150.00

\$5.00 FLAT FEE FOR TEMPORARY SIGNS, TEMPORARY SPECIAL EVENT SIGNS, AND PORTABLE SIGNS OTHER THAN THOSE EXEMPT FROM FEE.(SEE BELOW)

NO FEE REQUIRED FOR TEMPORARY AND EASILY REMOVABLE 1<sup>ST</sup> AMENDMENT SIGNS, OR SIGNS RELATED TO RELIGIOUS OR CHARTIABLE CAUSES OR EVENTS.


[Signature]  
 APPLICANTS SIGNATURE

5/08/09  
 DATE

Batch # 20439

check # 5178

05-08-09

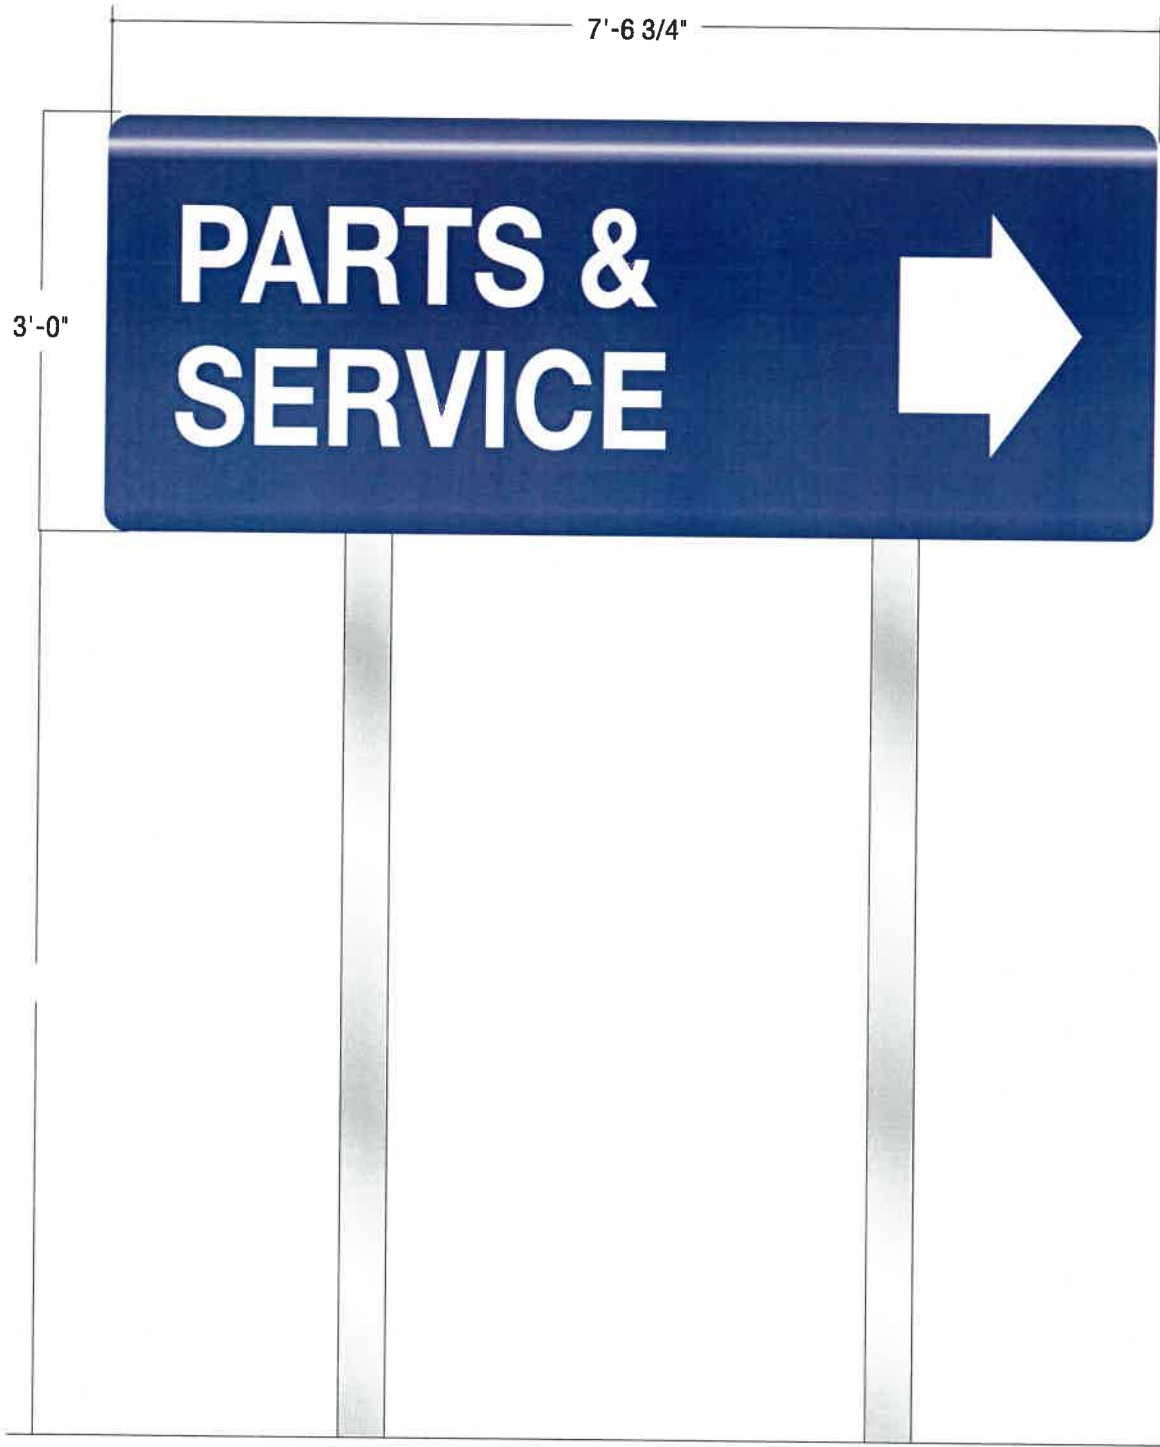

FORD CORPORATE BLUE  
(PANTONE 294)



**Plasti-Line, Inc.**

*Property of Plasti-Line, Inc. Not to be duplicated*

File Name: FO 7\_20\_LM2=Parts&\_Service>.pdf  
Scale: 1:16  
Date: 09NOV00

Approved By:  
Date:



8'-0"

3'-4 7/8"



File Name: FO\_20sf\_Oval.ppt  
Scale: 1:12  
Date: 14NOV00  
Approved By:  
Date:

Property of Plasti-Line, Inc. Not to be duplicated



FO F-130

P-30

