

CITY OF NAPOLEON
ENGINEERING DEPARTMENT

SIGN PERMIT

(Please Print or Type)

Do Not Write Within Boxed Area.
For Engineering Office Use Only.

Permit No.	674
Issued	20/21/96
By	Brent N. Duman
Estimated Cost	
Base Fee	25.00
Add	25.00
Total Fee	

Name Culligan
Address 550 Independence Dr.
..... Harmon Sign Co.
Address 7844 W. Central Ave.

- BILLBOARD AWNING MARQUEE

Project: Same
Information: Awning
Date 10/21/96
Square Feet 36



Application Must Be Accompanied with Sketch and Description of Proposed Installation
Applicant Yellow Clerk/Treasurer Pink - Engineering Gold - County Auditor

City of Napoleon
Engineering Department

Office Use Only	
Permit No:	<u>674</u>
App. Date:	<u>10-21-96</u>
Est. Cost:	_____
Base Fee:	<u>25.00</u>
Plus Fee:	_____
Total Fee:	<u>25.00</u>

Application for Sign Permit

Owner Name: CULLIGAN

Owner Address: 550 INDEPENDANCE DR.

Contractor Name: HARMON SIGN CO.

Contractor Address: 7844 W. CENTRAL PH: 419 841 - 6656

Location of Project: SAME.

Additional Information: Sign Type - Post Wall Ground Awning


Dimensions: 3' x 12' Total S.F. 36

Date: 10/21/96 Applicant Signature: [Signature]

Application must include a site drawing or a description of the location of the sign (where applicable) and a sketch of the proposed sign(s).

The permit fee is as follows: \$25.00 base which includes up to 50 square feet of sign area, plus .10 per square foot after 50 square feet, not to exceed \$100.00 in any case.

89.20

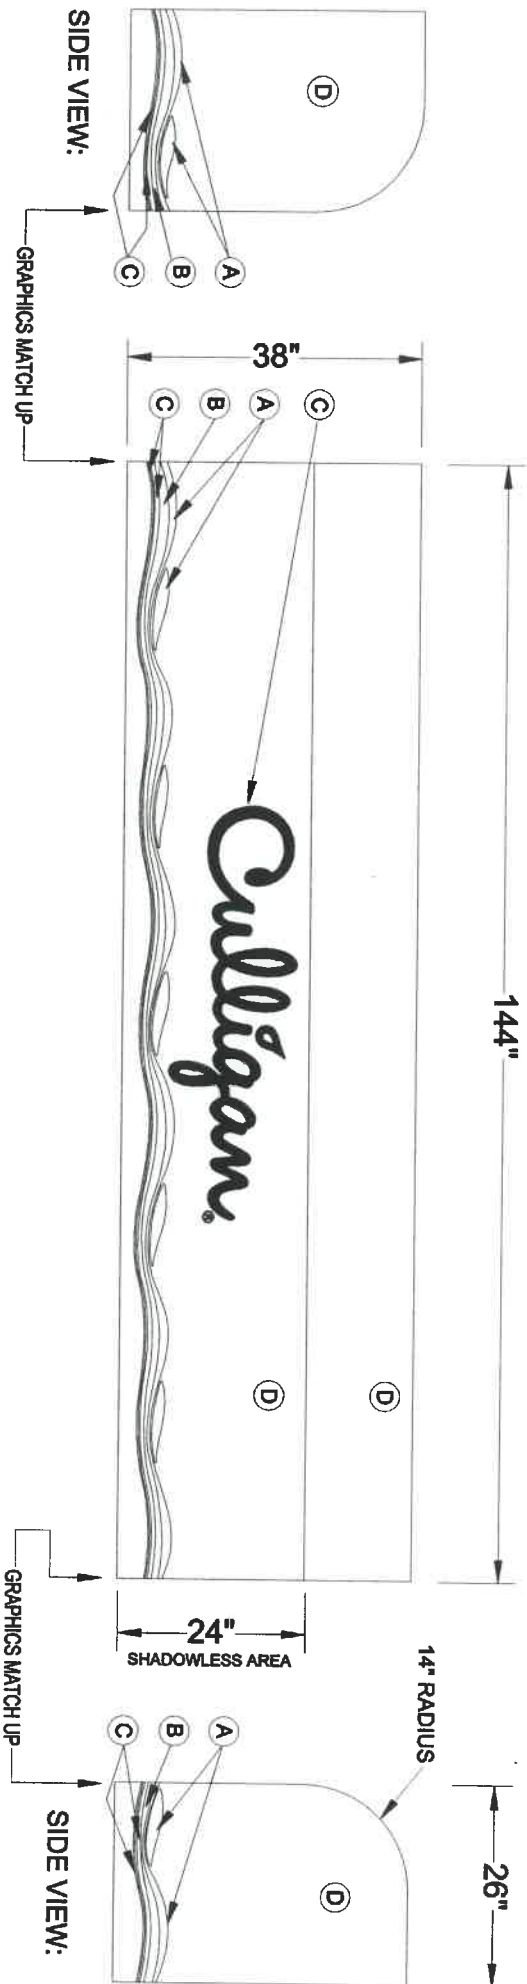

AWNINGS

QTY 1 I.L. NON-I.L. / LAMPS PER FIXTURE 1 2 3 (Foot)

120V 277V BLDG. WALL MATERIAL METAL SIDING

SHADOWLESS (Area Must be shown on Plans)

FABRIC TYPE PANAPLEX

COLOKS: FABRIC WHITE BEAD WHITE

GRATES WHITE

Prints to show top views showing bldg. end views, all front elevations (N.S.E.W.), all wall elevations, elec. location and lighting location

- A 5023 TURQUOISE BLUE VINYL
- B 3630-136 LIME GREEN VINYL
- C 3630-36 BLUE VINYL
- D WHITE

HARMON SIGN LUMINOUS SIGNS SINCE 1937		JOB #	REVISION #	SCALE	FILE
CULLIGAN / NAPOLI, OH		NO. DATE / REVISION		3/4" = 1'-0"	CULLIGAN3
S. BRADY		DESIGNER	DATE	APPROVED BY / DATE	
001323D		001323D	7-23-06	5/3	

THIS DESIGN & ENGINEERING IS SUBMITTED AS OUR PROPERTY & IS TO REMAIN OUR PROPERTY EXCEPT AS NOTED, ACCEPTED & APPROVED BY FINANCER. © COPYRIGHT 1995